

IDENTIFICATION SURVEY

SKETCH

No. 12


HEATHCLIFF CRESCENT
BALGOWLAH HEIGHTS NSW

2093

REF: 1977TN

DATED: 25/06/2020

HEATHCLIFF CRESCENT

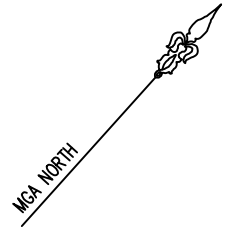


TWO STOREY
BRICK RESIDENCE
TILE ROOF
No. 10

5
SEC. 29
DP758044

4
SEC. 29
DP758044

3
SEC. 29
DP758044

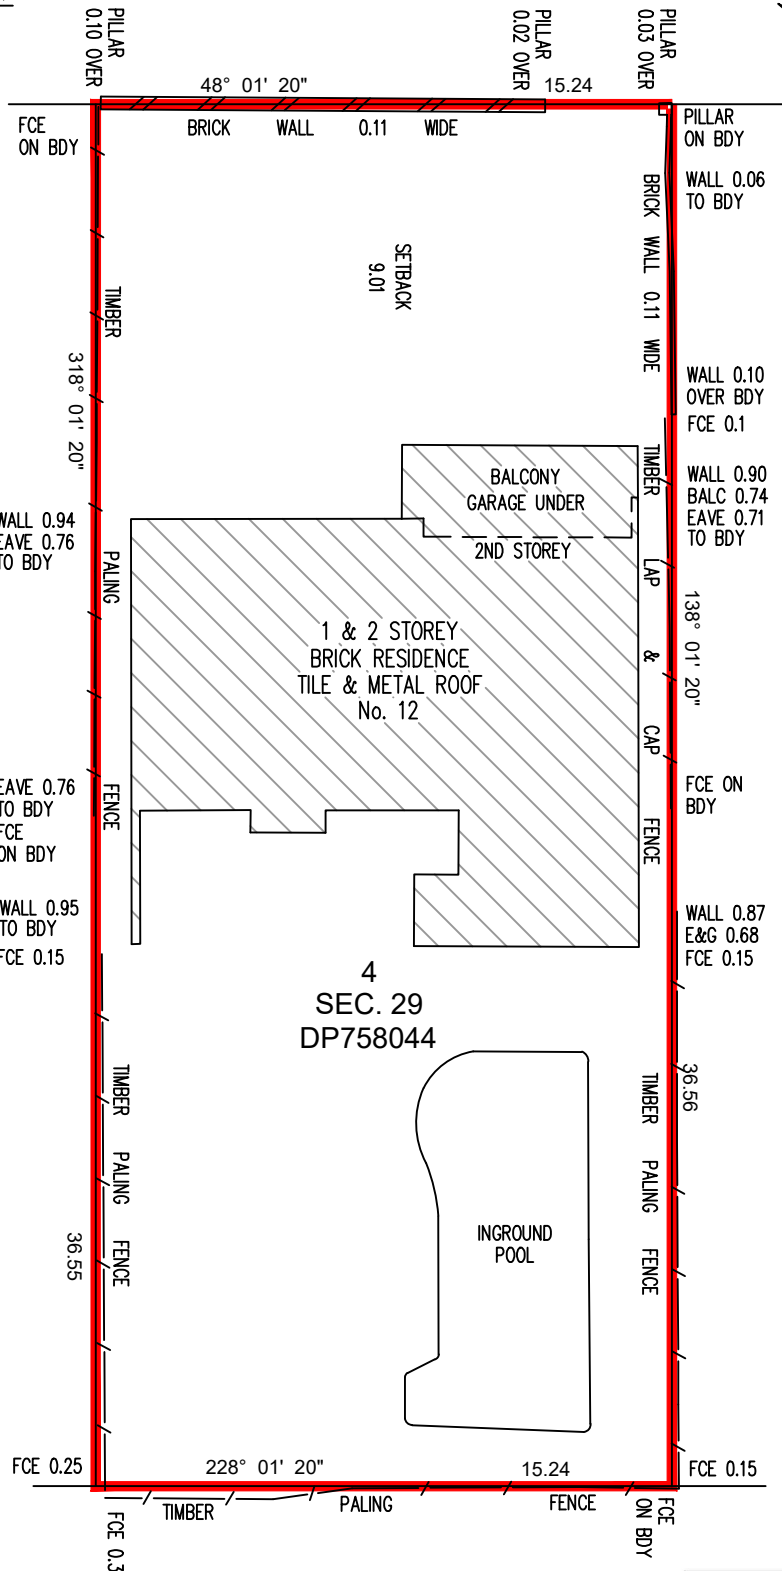

Andrew Korompay

ANDREW KOROMPAY ID No.114

Surveyor Registered under The Surveying Act, 2002.

NOTES:

- THIS SKETCH IS TO BE READ IN CONJUNCTION WITH WRITTEN REPORT REF. 1977ID DATED 25-06-2020.
- USE OF THIS SURVEY BY ANY ENTITY OTHER THAN BEN LEIGHANNE FARMER DOES NOT CREATE A CONTRACT BETWEEN TRUE NORTH AND THAT OTHER PERSON OR ENTITY.



Land & Building Surveying Services

16 / 9 Narabang Way
Belrose NSW 2085
p: 02 9450 0868
m: 0409 658 747
e: enquiry@truenorthsurveys.com.au
www.truenorthsurveys.com.au