



# PROPOSED RESIDENTIAL SUBDIVISION & AGED CARE FACILITY 23-27 WARRIEWOOD ROAD, WARRIEWOOD CIVIL WORKS FOR DA STAGE 2.



LOCALITY PLAN  
NOT TO SCALE  
COPYRIGHT OF GOOGLE MAP, VERSION 3

DRAWINGS LIST			
SHEET No.	DWG No.	TITLE	REV
1	EW100	COVER SHEET	A
2	EW201	CIVIL WORKS - GENERAL ARRANGEMENTS PLAN - STAGE 2 ROAD	A
3	EW301	CIVIL WORKS - LONGITUDINAL SECTION ALONG ROAD 2 - CONTROL LINE	A
4	EW401	CIVIL WORKS - CROSS SECTIONS ALONG ROAD CONTROL LINE	A




**PREPARED BY:**  
SGC Consulting Engineers  
156 Pacific Highway  
ST. LEONARDS, NSW 2065  
T: +61 2 8883 4239  
Email: office@sgce.com.au  
Web: www.sgce.com.au

**ARCHITECT:**



**CLIENT:**



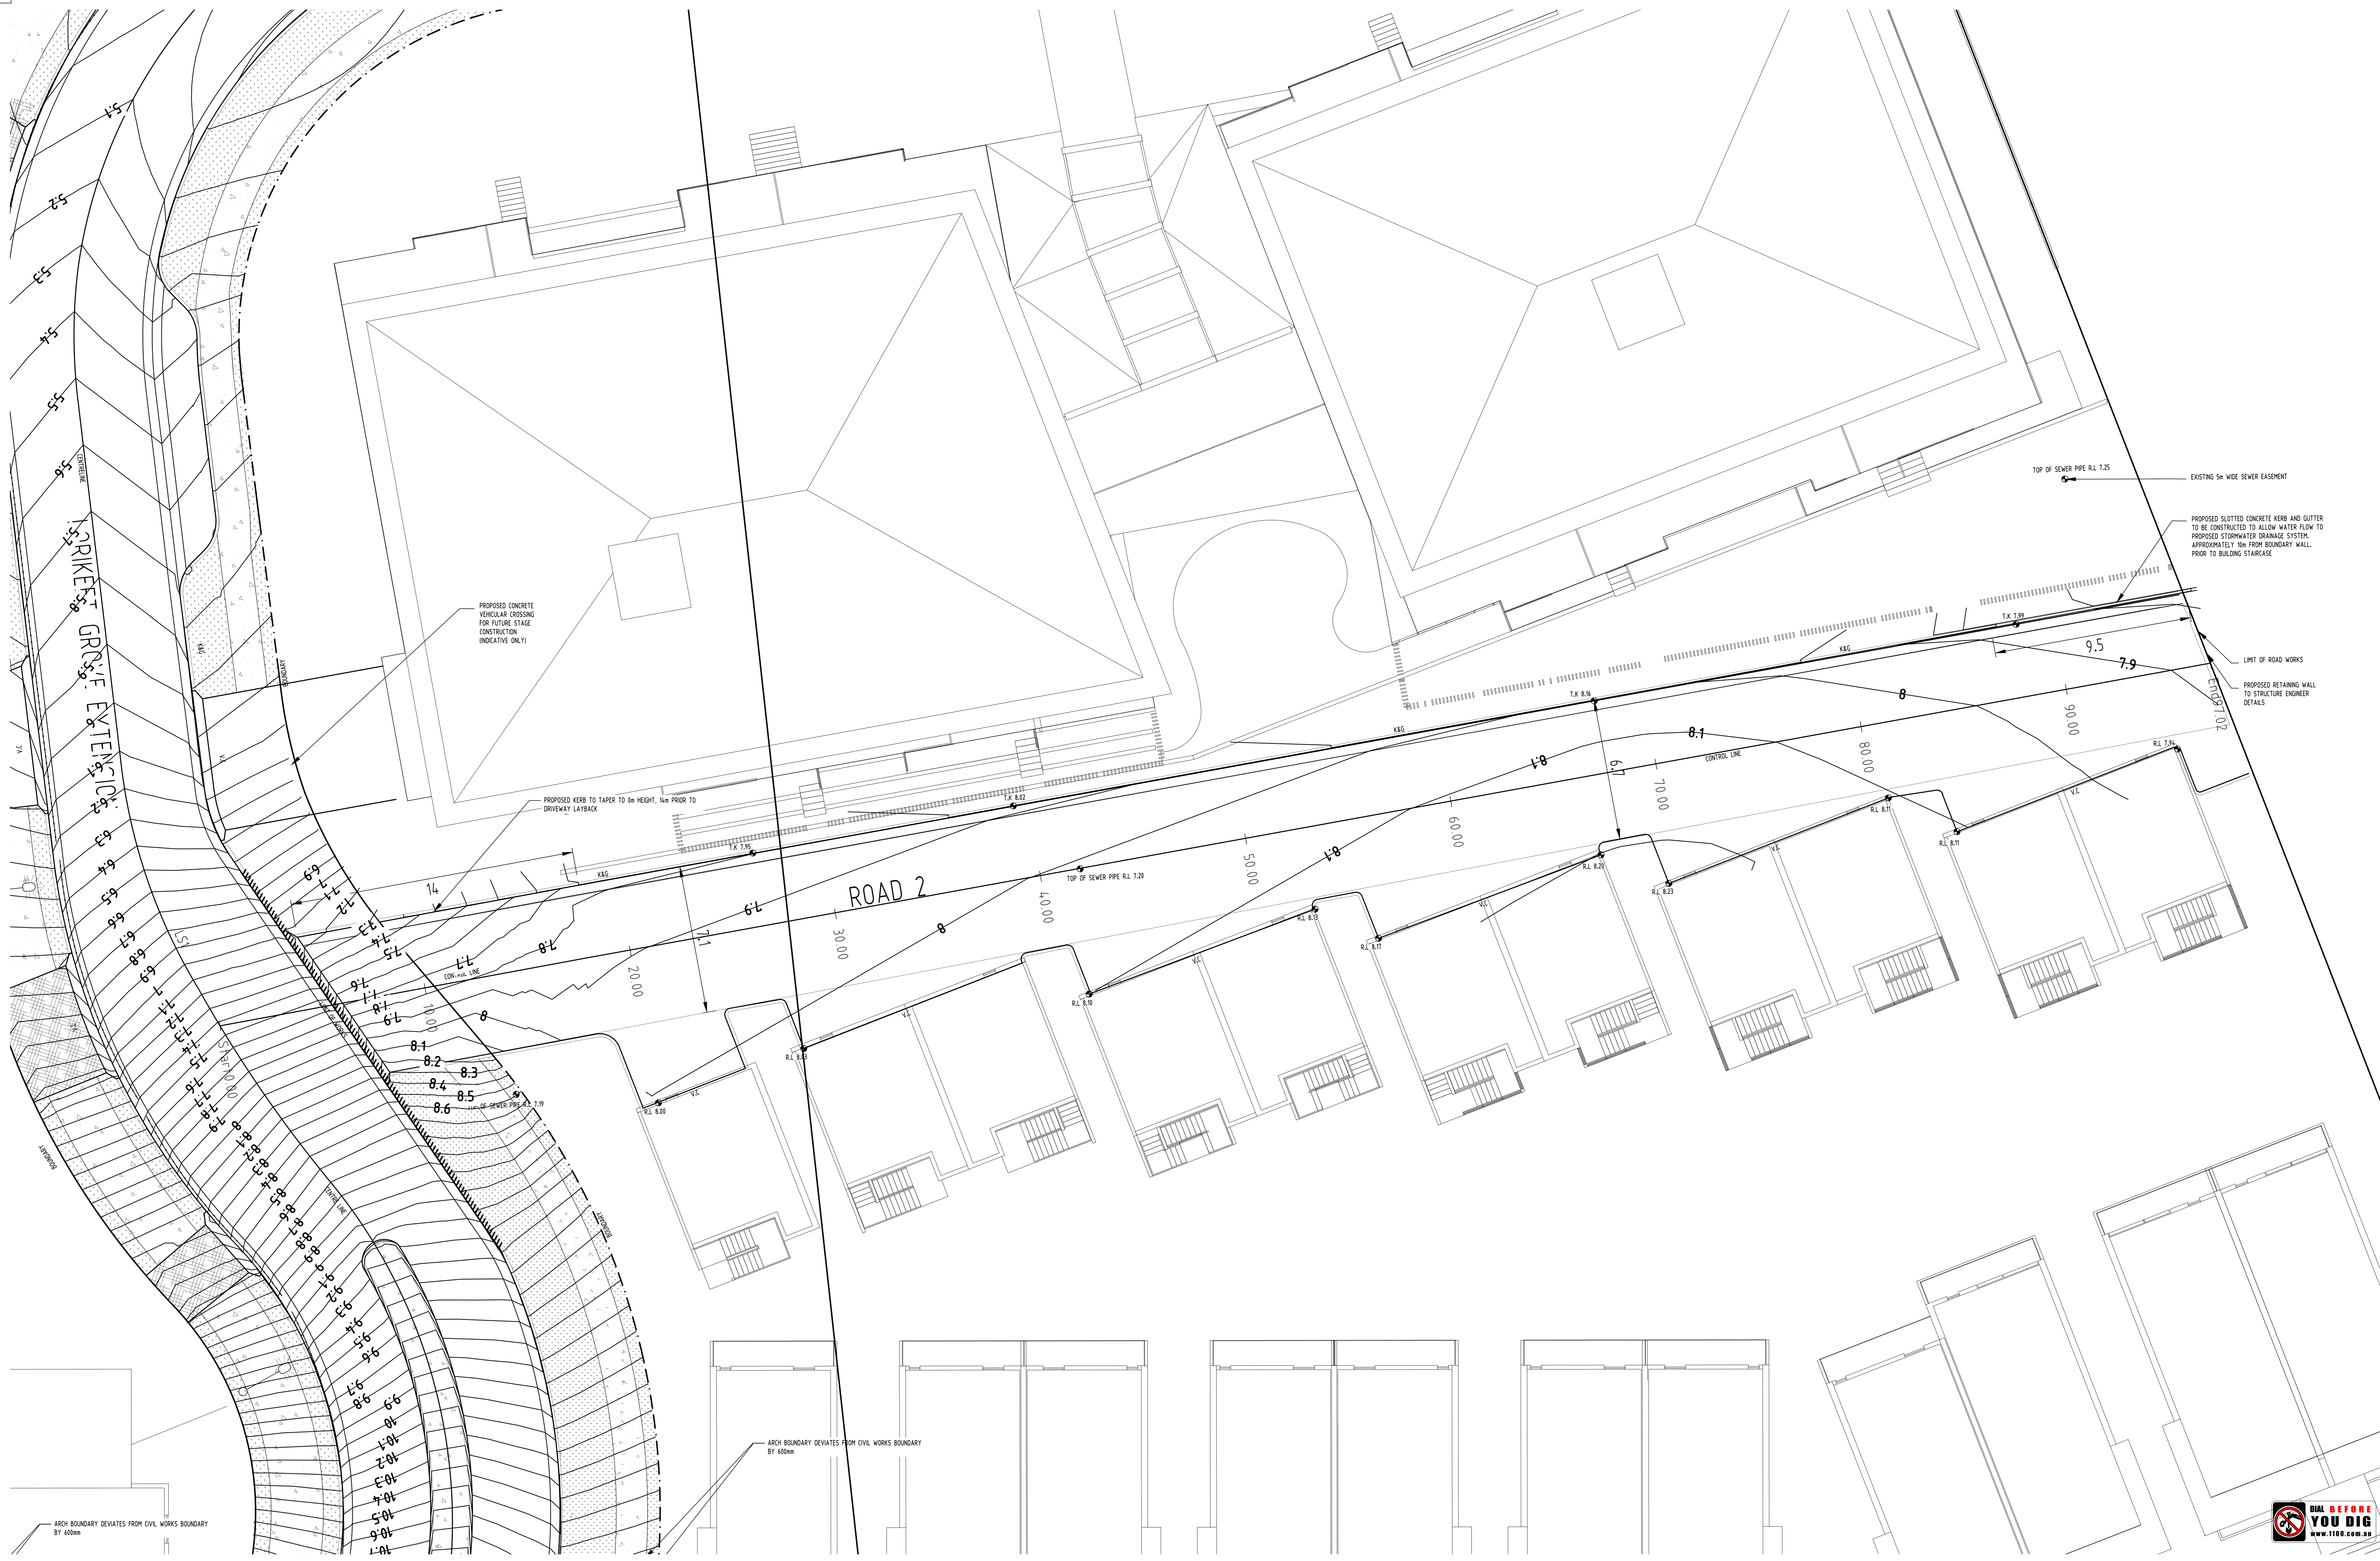

ARCH BOUNDARY DEVIATES FROM CIVIL WORKS BOUNDARY BY 600mm

ARCH BOUNDARY DEVIATES FROM CIVIL WORKS BOUNDARY BY 600mm




CLIENT: KNOWLES GROUP

ARCHITECT: V-ARC

SGC Engineering Value

Suite 5.03, Level 5, 156 PACIFIC HIGHWAY ST. LEONARDS, NSW 2065  
T: +61 2 8883 4239  
Email: office@sgce.com.au  
Web: www.sgce.com.au

PROJECT: PROPOSED RESIDENTIAL SUBDIVISION & AGED CARE

23-27 WARRIEWOOD ROAD, WARRIEWOOD




Stage 2 ROAD

FOR APPROVAL

CIVIL WORKS GENERAL ARRANGEMENT PLAN

20160112 EW201 A



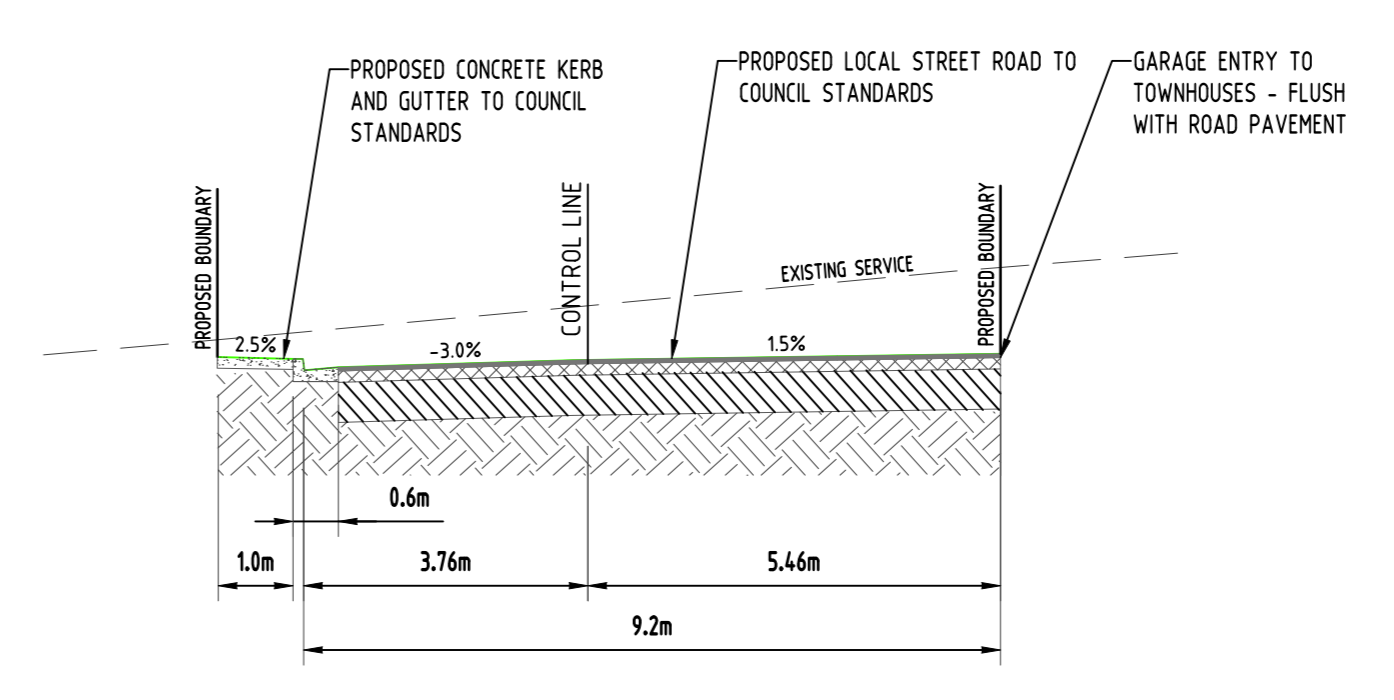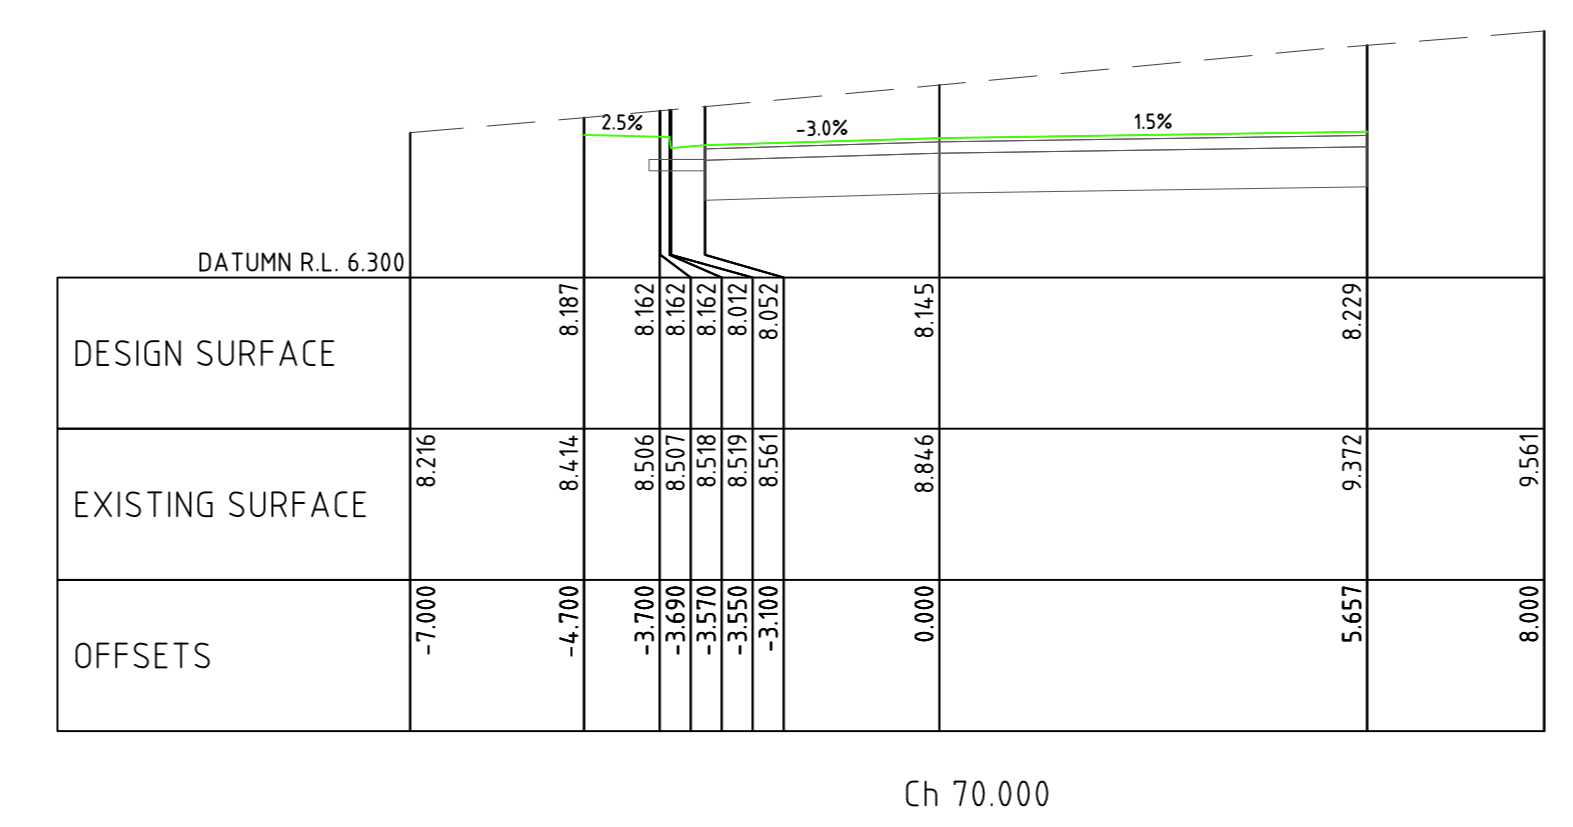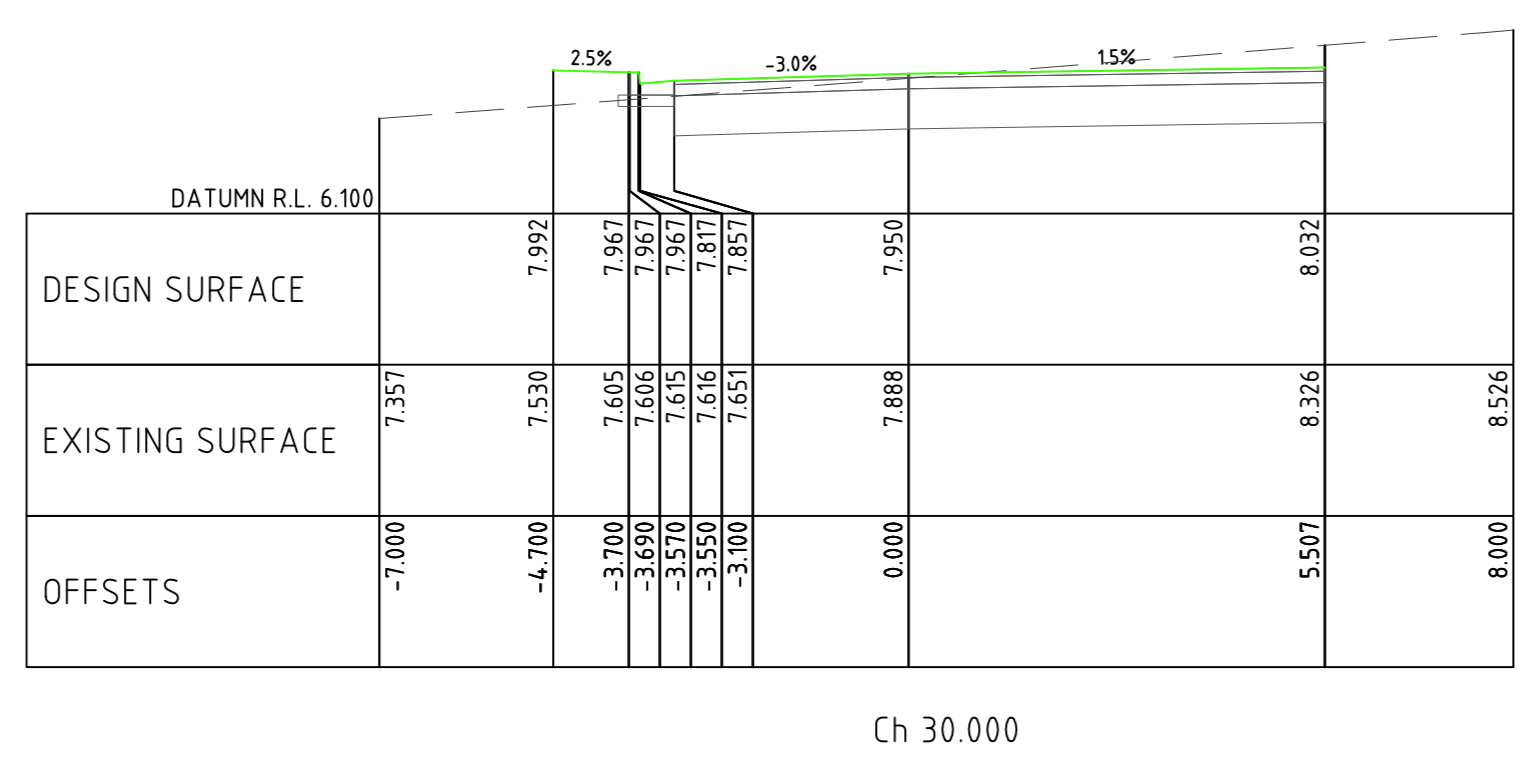

TYPICAL SECTION - ROAD 2 @ CH70

