

Christopher Eager, Siobhan O'Neil, 3 Martin Street, FRESHWATER NSW 2096

RE: DETAIL AND IDENTIFICATION SURVEY PURPOSES ONLY LOT 34 IN DEPOSITED PLAN 4947 No. 3 AND 3A MARTIN STREET, FRESHWATER

We have surveyed the land comprised in Certificate of Title Folio Identifier 34/4947 being Lot 34 in Deposited Plan 4947 located at Freshwater in the Local Government Area Northern Beaches Parish of Manly Cove County of Cumberland.

Upon the abovementioned property stands a two-storey rendered house with a tile roof, a timber and metal carport and awning known as No. 3 Martin Street, Freshwater.

The positions of the house, carport, awning and fencing in relation to the boundaries are as shown on the attached plan. The levels across the site have also been determined.


This report should be read in conjunction with the attached plan prepared by us dated 9 September 2019 which forms part of this report.

The survey shown on the attached plan is for detail and identification survey purposes only. Should further additions or improvements be proposed upon the subject property after this date the boundaries must be marked on the ground prior to construction.

Chris Hill
Registered Surveyor
Surveyor Id. 95

Ref: 12098/19 ID Date: 9 September 2019

C&A Surveyors NSW Pty Ltd ABN 79 160 054 473
P (02) 9630 9299 PO Box 5203, Greystanes LPO NSW 2145
Suite 3, Level 4, No 460 Church Street North Parramatta NSW 2151
info@candasurveyors.com.au www.candasurveyors.com.au

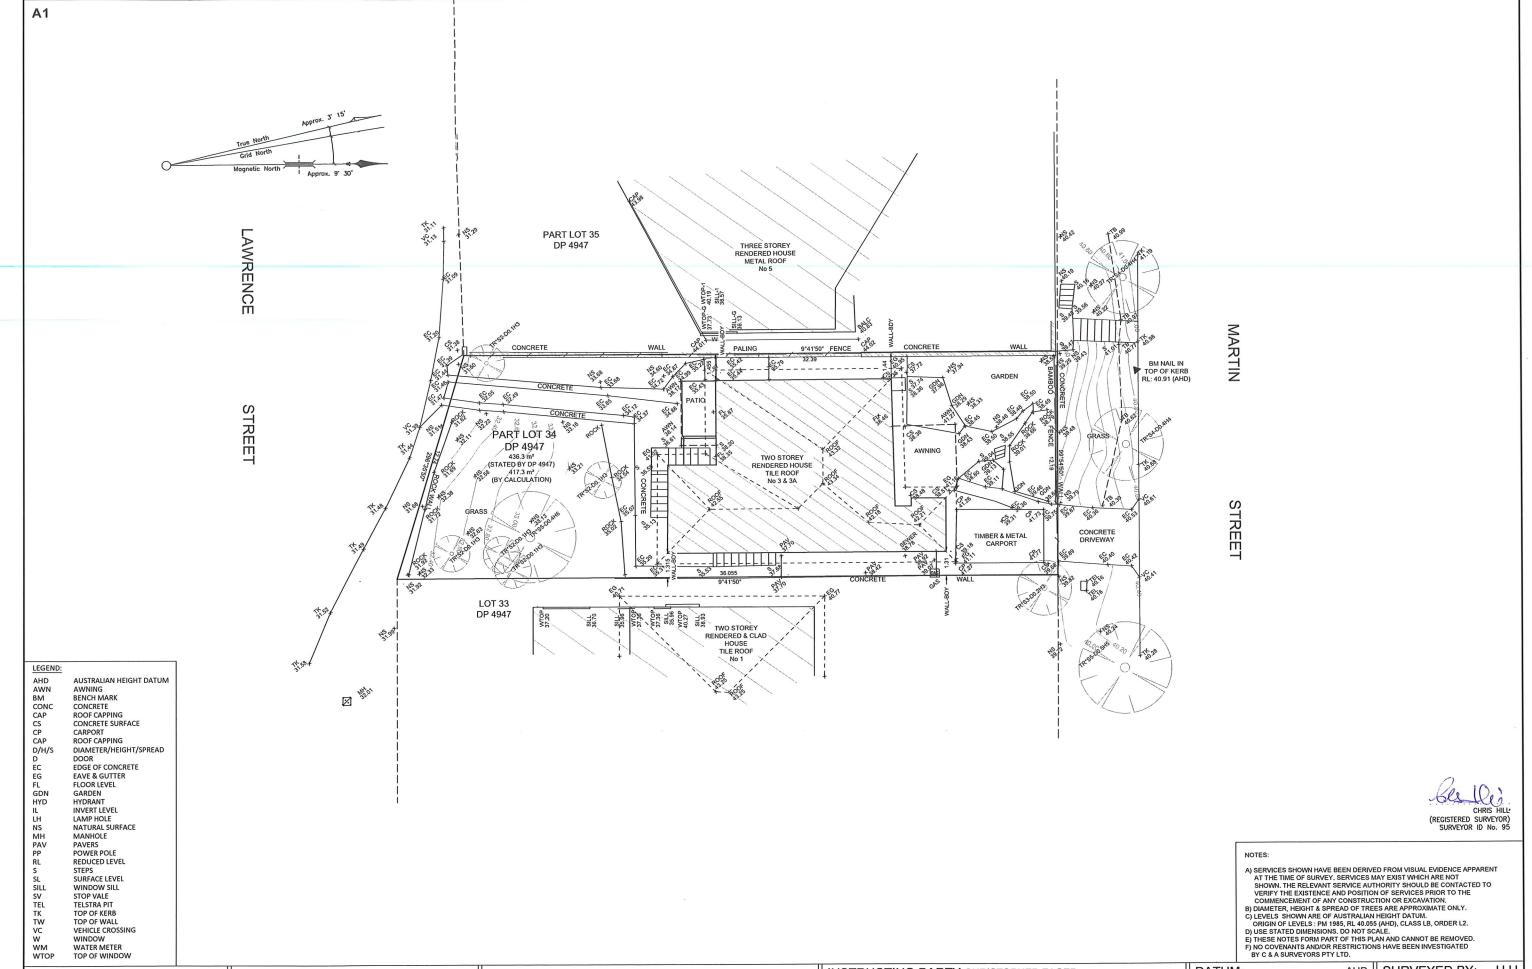

© THIS PLAN AND THE INFORMATION CONTAINED HEREIN REMAINS THE PROPERTY OF C & A SURVEYORS NSW PTY LTD. IT MUST NOT BE COPIED IN WHOLE OR PART, AND IS NOT TO BE USED FOR ANY PURPOSE OTHER THAN FOR THAT WHICH IT HAS BEEN PREPARED, WITHOUT THE WRITTEN CONSENT OF C & A SURVEYORS NSW PTY LTD. THIS PLAN HAS BEEN PREPARED FOR THE SOLE USE OF THE INSTRUCTING PARTY.

C & A SURVEYORS NSW P/L
Ph:9630 9299 Fax:9638 1199
Suite 3, Level 4, 460 CHURCH STREET,
NORTH PARRAMATTA NSW 2151
info@candasurveyors.com.au
www.candasurveyors.com.au

DETAIL SURVEY OF PART LOT 34 IN DP 4947, LOCATED AT No 3 MARTIN STREET, FRESHWATER

INSTRUCTING PARTY: CHRISTOPHER EAGER			DAT
Revision No	Description	Date	SUF
01	DRAWN FOR ISSUE	04/09/19	50.
02	DETAIL-IDENT AS PER REQUEST	09/09/19	
			REF
11			11

ATUM: AHD SURVEYED BY: H.H

URVEY DATE: 21/08/19 DRAWN BY: J.D/N.T

ATE DRAWN: 04 & 09/09/2019 SCALE: 1:100@A1

EFERENCE: 12098-19 DET-ID SHEET: 1 OF 1