


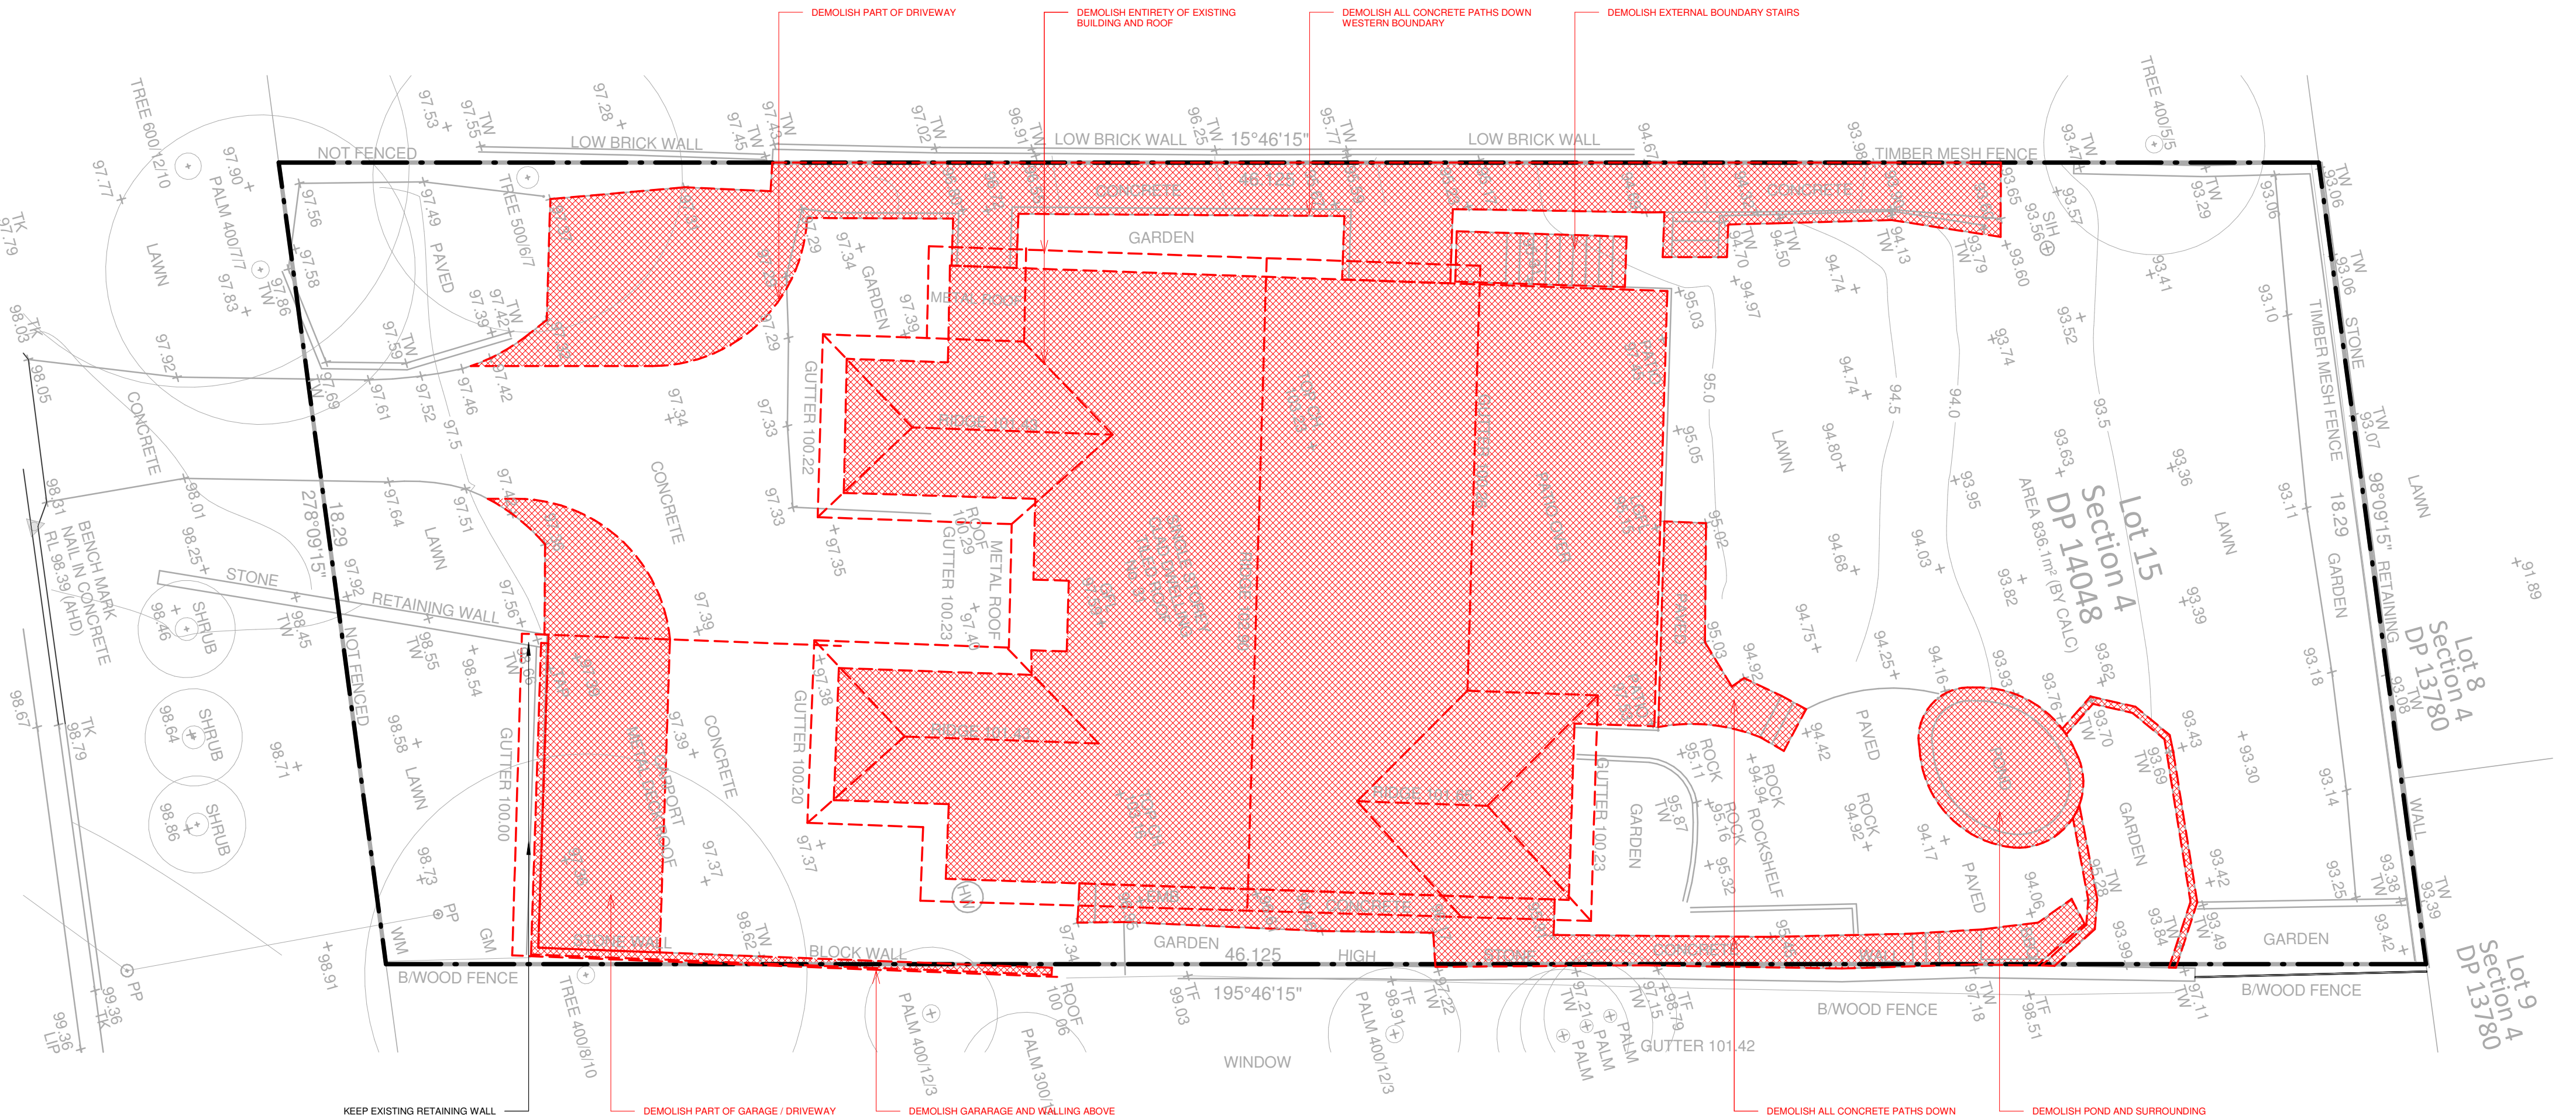

1 SITE DEMOLITION PLAN
02 1 : 100



BEACHES GROUP	Residential Building & Landscaping Quality Design and Construction Services	© 2023 Beaches Group PTY LTD ABN 38 629 811 856 All rights reserved. This drawing is copyright and shall not be reproduced or copied in any form or by any means (graphic, electronic or mechanical including photography) without the written permission of Beaches Group PTY LTD. Any figure, expressed or implied, to use this document for any purpose what so ever is restricted to the terms of the written agreement between Beaches Group PTY LTD and the instructing party. The contractor shall check and verify all work on site (including work by others) before commencing the landscape installation. Any discrepancies are to be reported to the Project Manager or Landscape Designer prior to commencing work. Do not scale this drawing. All figured dimensions are to be checked on site prior to the commencement of construction. Finished ground levels on the plan are subject to site conditions.	No.	Description	Date	NEW DWELLING 31 RALSTON ROAD, PALM BEACH, NSW, 2108 SANDY & SUE PROBERT PROBERT@GOLDENHARVEST.COM.AU	SITE DEMOLITION PLAN			
			A	LANDSCAPE PLAN	21/03/2025		Drawn by	MV	Sheet Size	A2
							Checked by	TR		
							Scale	1 : 100		