



NOTES:

- 1) CAUTION: SHOULD ANY DEVELOPMENT OR CONSTRUCTION BE PLANNED ON OR NEAR THE BOUNDARIES, THE BOUNDARIES SHOULD BE CLEARLY MARKED ON SITE.
- 2) A BOUNDARY SURVEY HAS BEEN UNDERTAKEN. AREA AND DIMENSIONS HAVE BEEN SURVEYED FROM PLANS MADE AVAILABLE AT LAND REGISTRY SERVICES.
- 3) ORIGIN OF LEVELS ON A.H.D. IS TAKEN FROM G.P.S. (SMARTNET).
- 4) TREE SPREADS ARE DIAGRAMMATIC ONLY AND ARE NOT SYMMETRICAL.
- 5) UNDERGROUND (NON VISIBLE) SERVICE LINES HAVE BEEN SHOWN FROM "DIAL BEFORE YOU DIG" SERVICE AUTHORITY RECORDS & ARE DIAGRAMMATIC ONLY IN REGARD TO THEIR POSITION & WIDTH UNLESS STATED OTHERWISE.
- 6) BEARINGS SHOWN ARE ON MAGNETIC MERIDIAN.

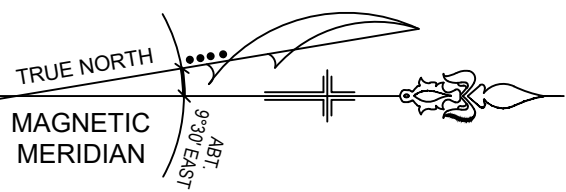

797
D.P. 752038

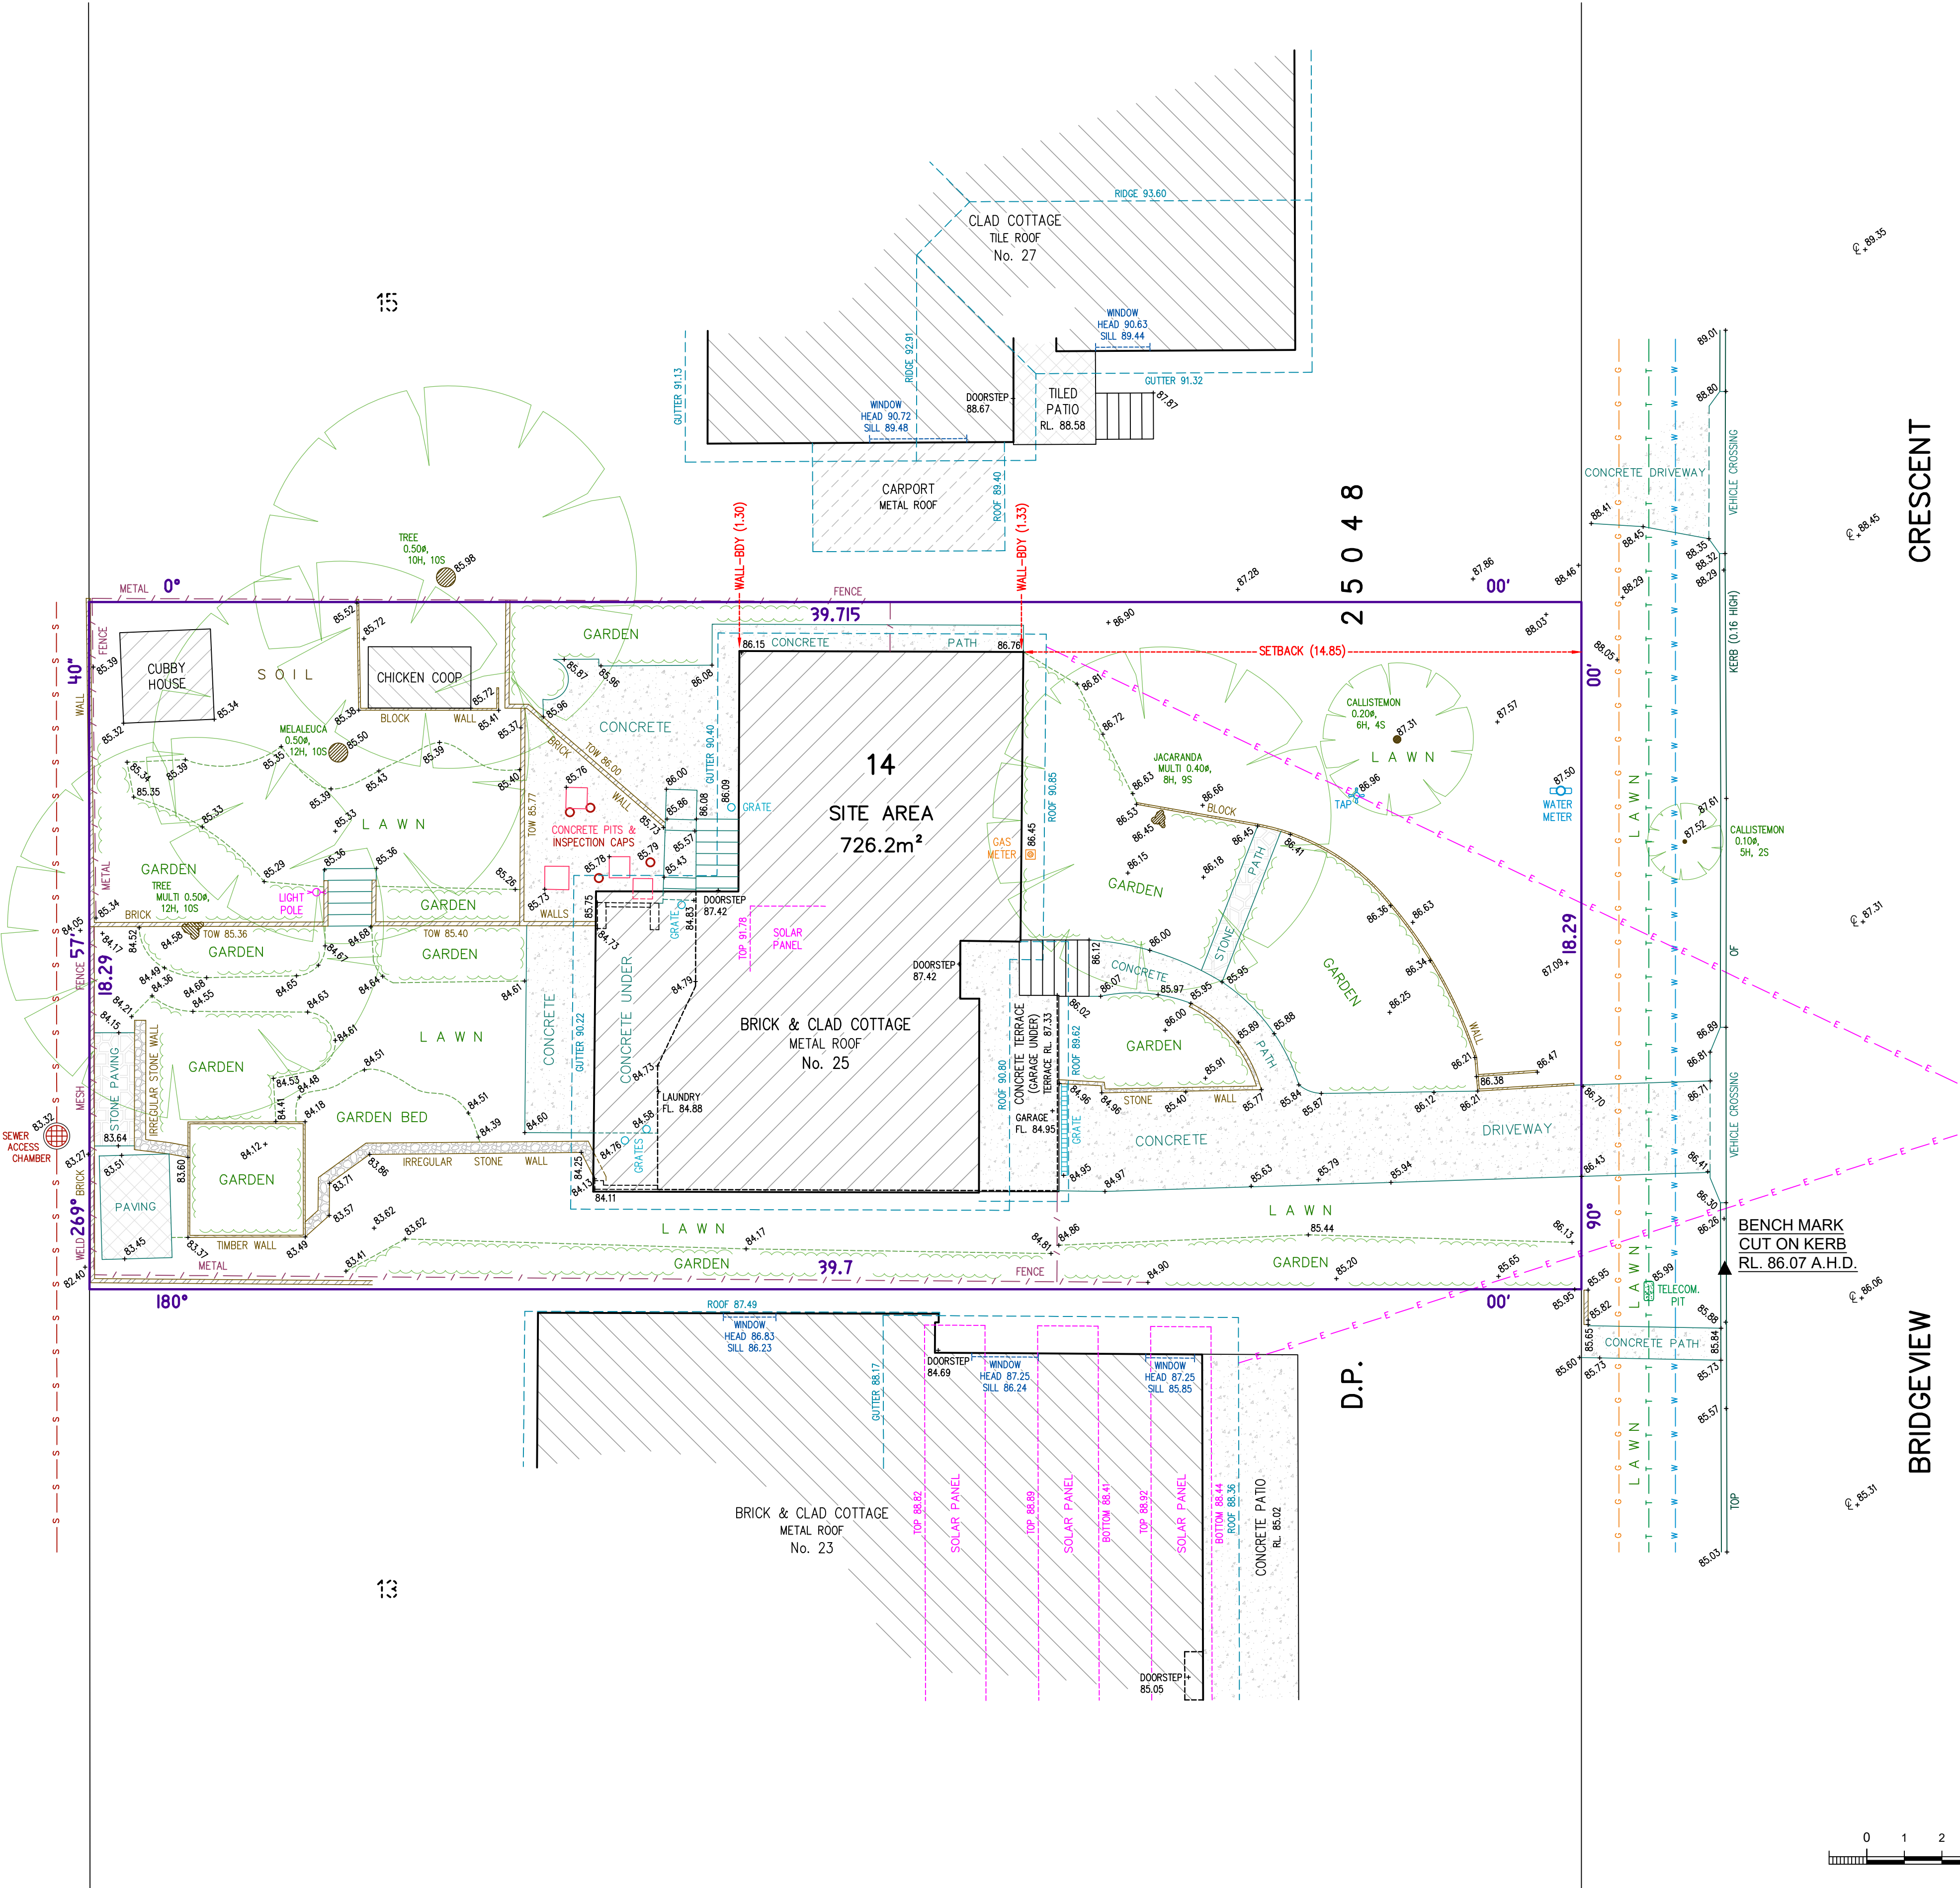

CRESCENT


BRIDGEVIEW

INVESTIGATION OF "DIAL BEFORE YOU DIG" UNDERGROUND SERVICES HAS BEEN MADE. DETECTION OF UNDERGROUND SERVICES IS NOT AN INTEGRAL PART OF THIS SURVEY. ALL RELEVANT AUTHORITIES SHOULD BE NOTIFIED PRIOR TO ANY EXCAVATION ON OR NEAR THE SITE.

DEVELOPERS & EXCAVATORS MAY BE HELD FINANCIALLY RESPONSIBLE BY THE ASSET OWNER SHOULD THEY DAMAGE UNDERGROUND NETWORKS.


CARELESS DIGGING CAN:
- CAUSE DEATH OR SERIOUS INJURY TO WORKERS AND THE GENERAL PUBLIC.
- INCONVENIENCE USERS OF ELECTRICITY, GAS, WATER AND COMMUNICATIONS
- LEAD TO CRIMINAL PROSECUTION AND DAMAGES CLAIMS
- CAUSE EXPENSIVE FINANCIAL LOSSES TO BUSINESS
- CUT OFF EMERGENCY SERVICES
- DELAY PROJECT COMPLETION TIMES WHILE THE DAMAGE IS REPAIRED

MINIMISE YOUR RISK AND DIAL BEFORE YOU DIG.
TEL. 1100

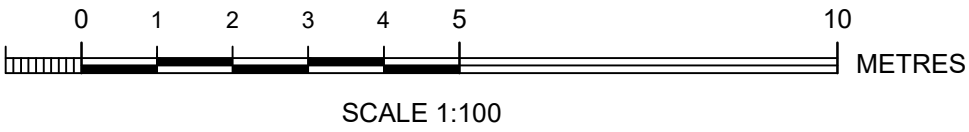

Bee & Lethbridge Pty Ltd
Suite 2, 14 Starkey Street,
PO Box 330, Forestville, NSW 2087
Phone: 9451 6757
Email: survey@beeleth.com.au
ABN: 13 003 194 447
www.beeleth.com.au

LEGEND

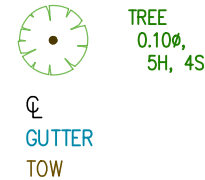

TREE
0.10m
SH, 4S
DENOTES APPROX. 0.10m DIAMETER OF TREE
DENOTES APPROX. 5m HEIGHT OF TREE
DENOTES APPROX. 4m SPREAD OF TREE
DENOTES CENTRE LINE OF ROAD
DENOTES TOP OF GUTTER
DENOTES TOP OF WALL

OVERHEAD ELECTRIC LINES
E E E E E E E E
BOARDS SEWER
S S S S S S S S
TELECOMMUNICATION LINES
T T T T T T T T
WATER LINES
W W W W W W W W
GAS LINES
G G G G G G G G

Warren L. Bee
WARREN L. BEE
REGISTERED SURVEYOR N.S.W.
IDENTIFICATION No. SU000448

PLAN SHOWING BOUNDARIES, RELATIVE HEIGHTS & PHYSICAL FEATURES OVER LOT 14 IN D.P. 25048 KNOWN AS No. 25 BRIDGEVIEW CRESCENT, FORESTVILLE.
L.G.A.: NORTHERN BEACHES

CLIENT	MEREDITH RILEY	REF No.	21901
PROPERTY	No. 25 BRIDGEVIEW CRESCENT, FORESTVILLE	SHEET No.	1 of 1
DATUM	A.H.D.	SCALE	1:100 @ A1
SURVEYED	W.B./S.S.	DRAWN	R.M.
		DWG No.	21901
		REV No.	00
		DATE	01/12/2020