


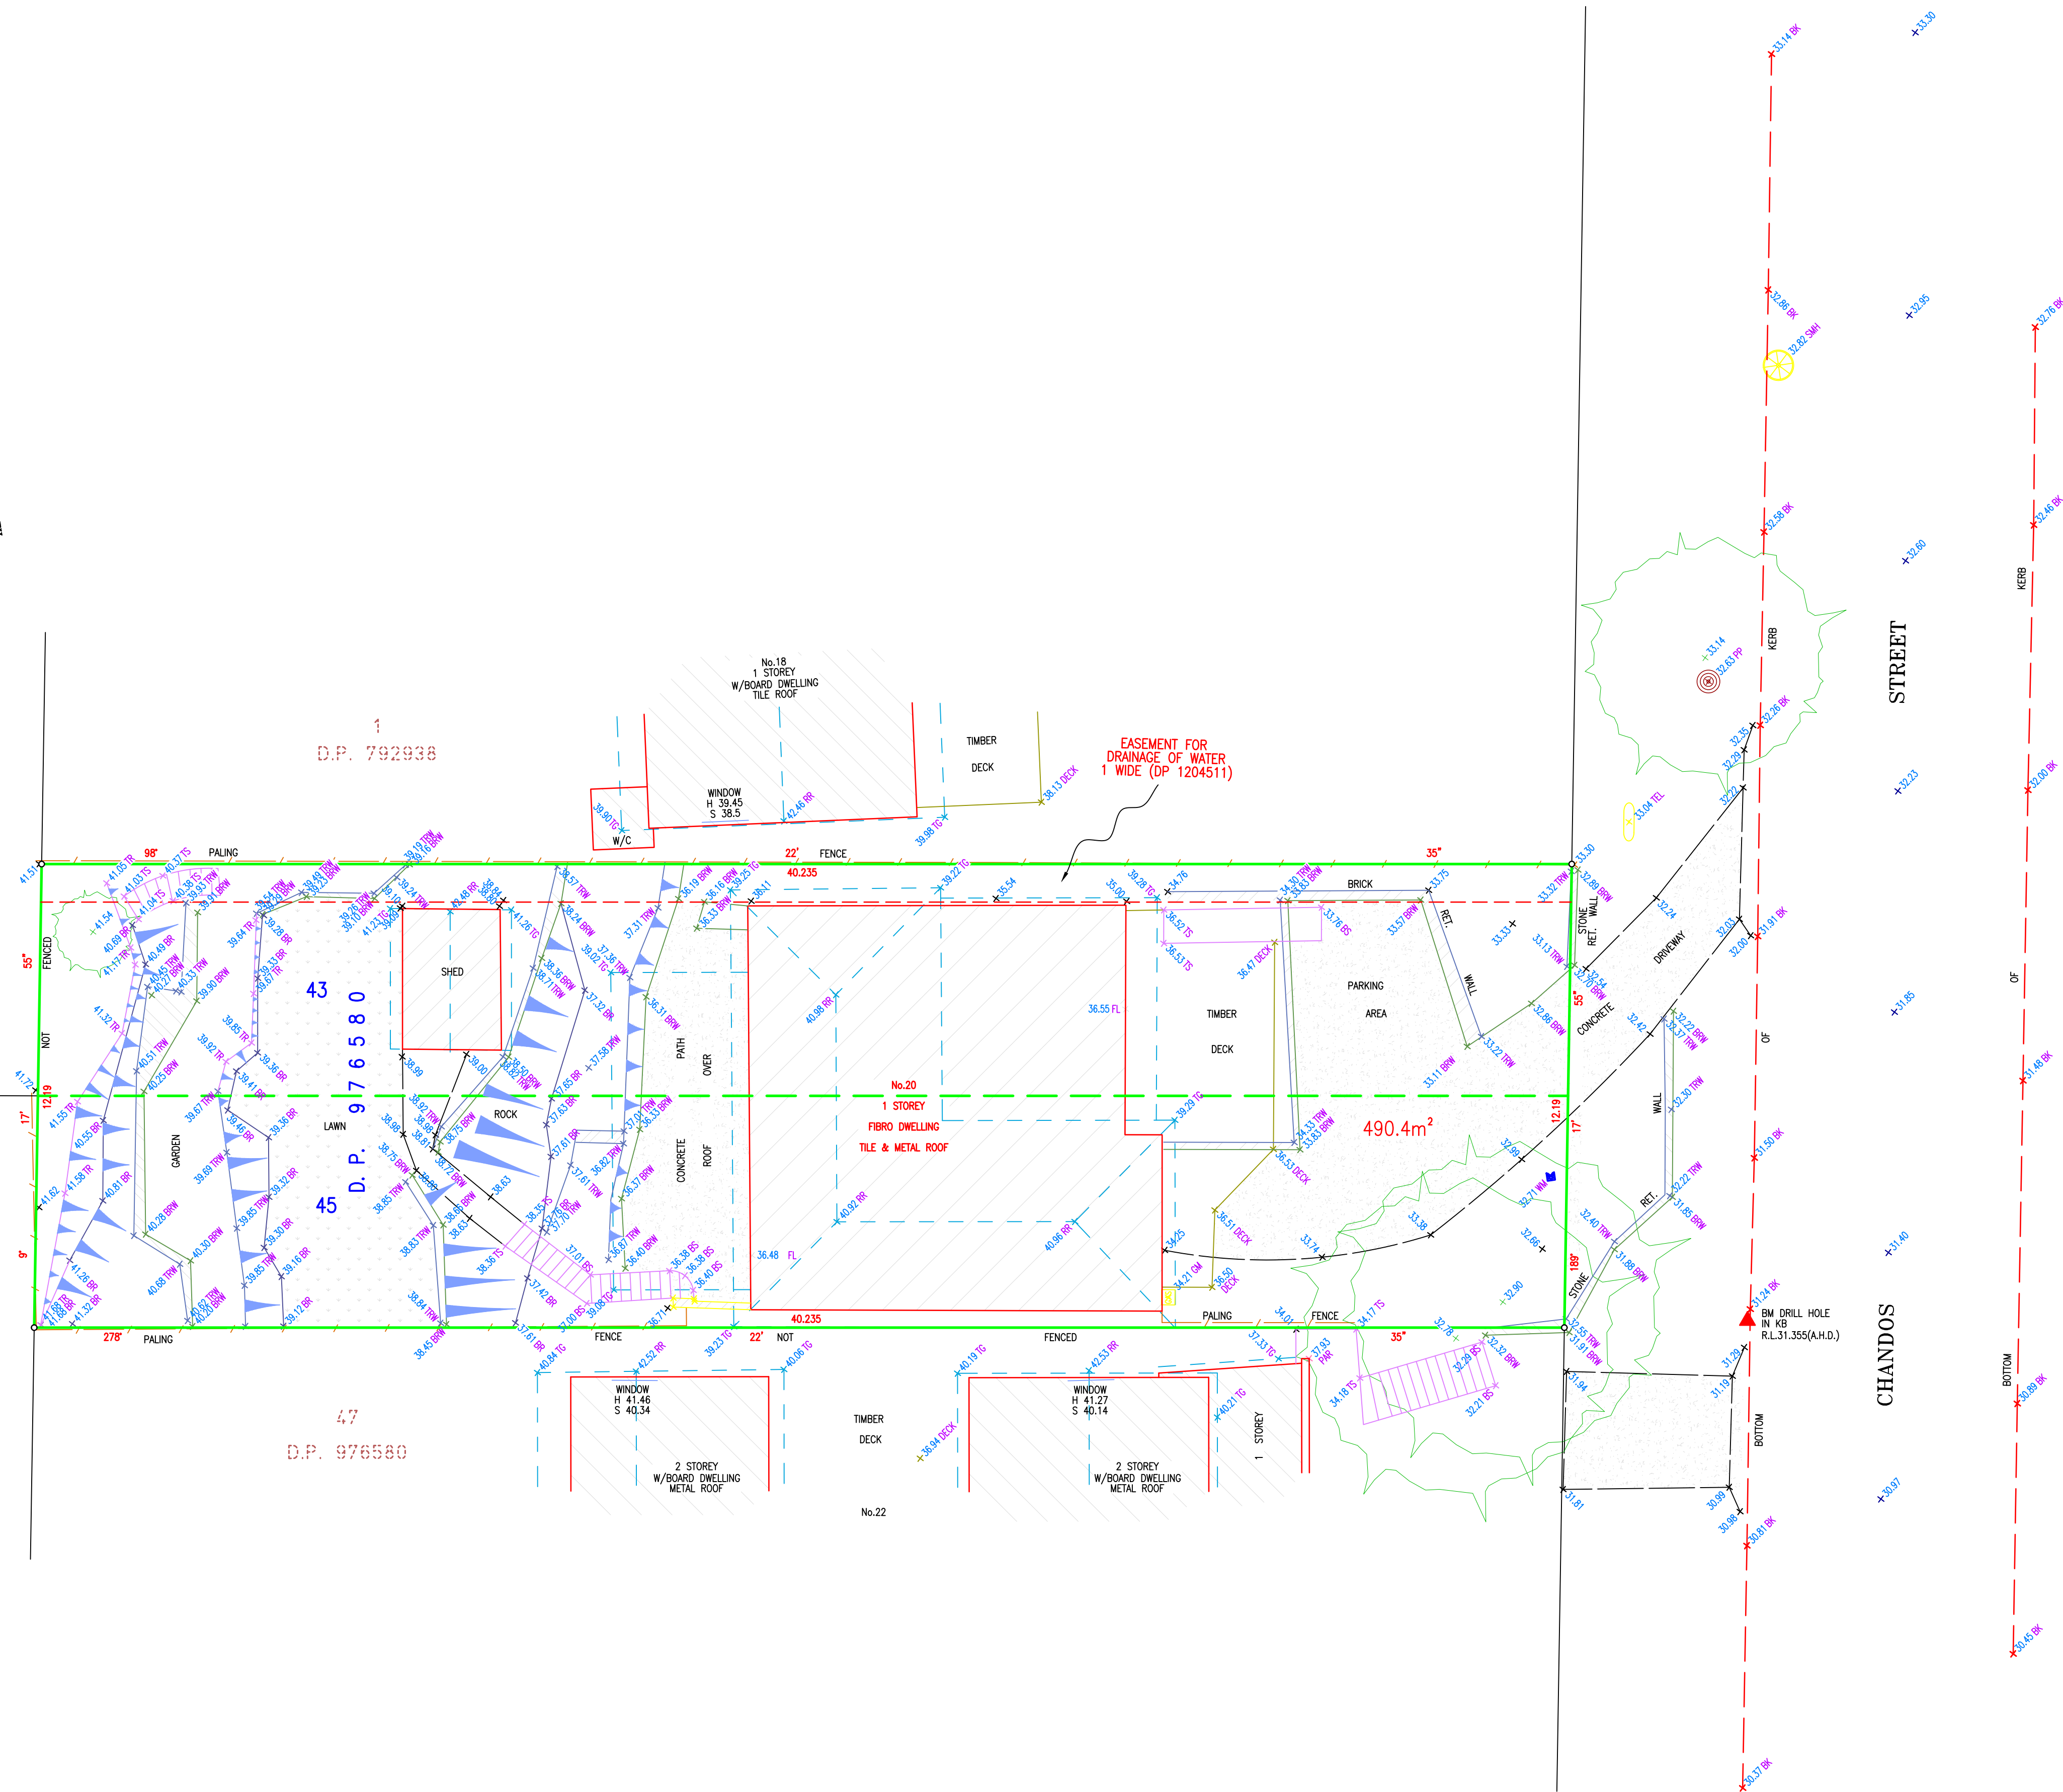

- BK — BOTTOM OF KERB
 BR — BOTTOM OF ROCK WALL
 BRW — BOTTOM OF RETAINING WALL
 BS — BOTTOM OF STAIRS
 DECK — TIMBER DECK
 G — GAS METER
 PAR — PARAPET
 PP — POWER POLE
 RR — ROOF RIDGE
 SMH — SEWER MANHOLE
 SW — STORMWATER PIT/GRATE
 TEL — TELSTRA
 TG — TOP OF GUTTER
 TR — TOP OF ROCK WALL
 TRW — TOP OF RETAINING WALL
 TS — TOP OF STAIRS
 WM — WATER METER

SCALE: HOR 1:100 VER 1:100	A1
LGA: NORTHERN BEACHES	
SHEET 1 OF 1 SHEETS	
DRAWN	SURVEYED
ED	I.S.
REFERENCE	REVISION
19145-DET	A