



BOOK PLAN

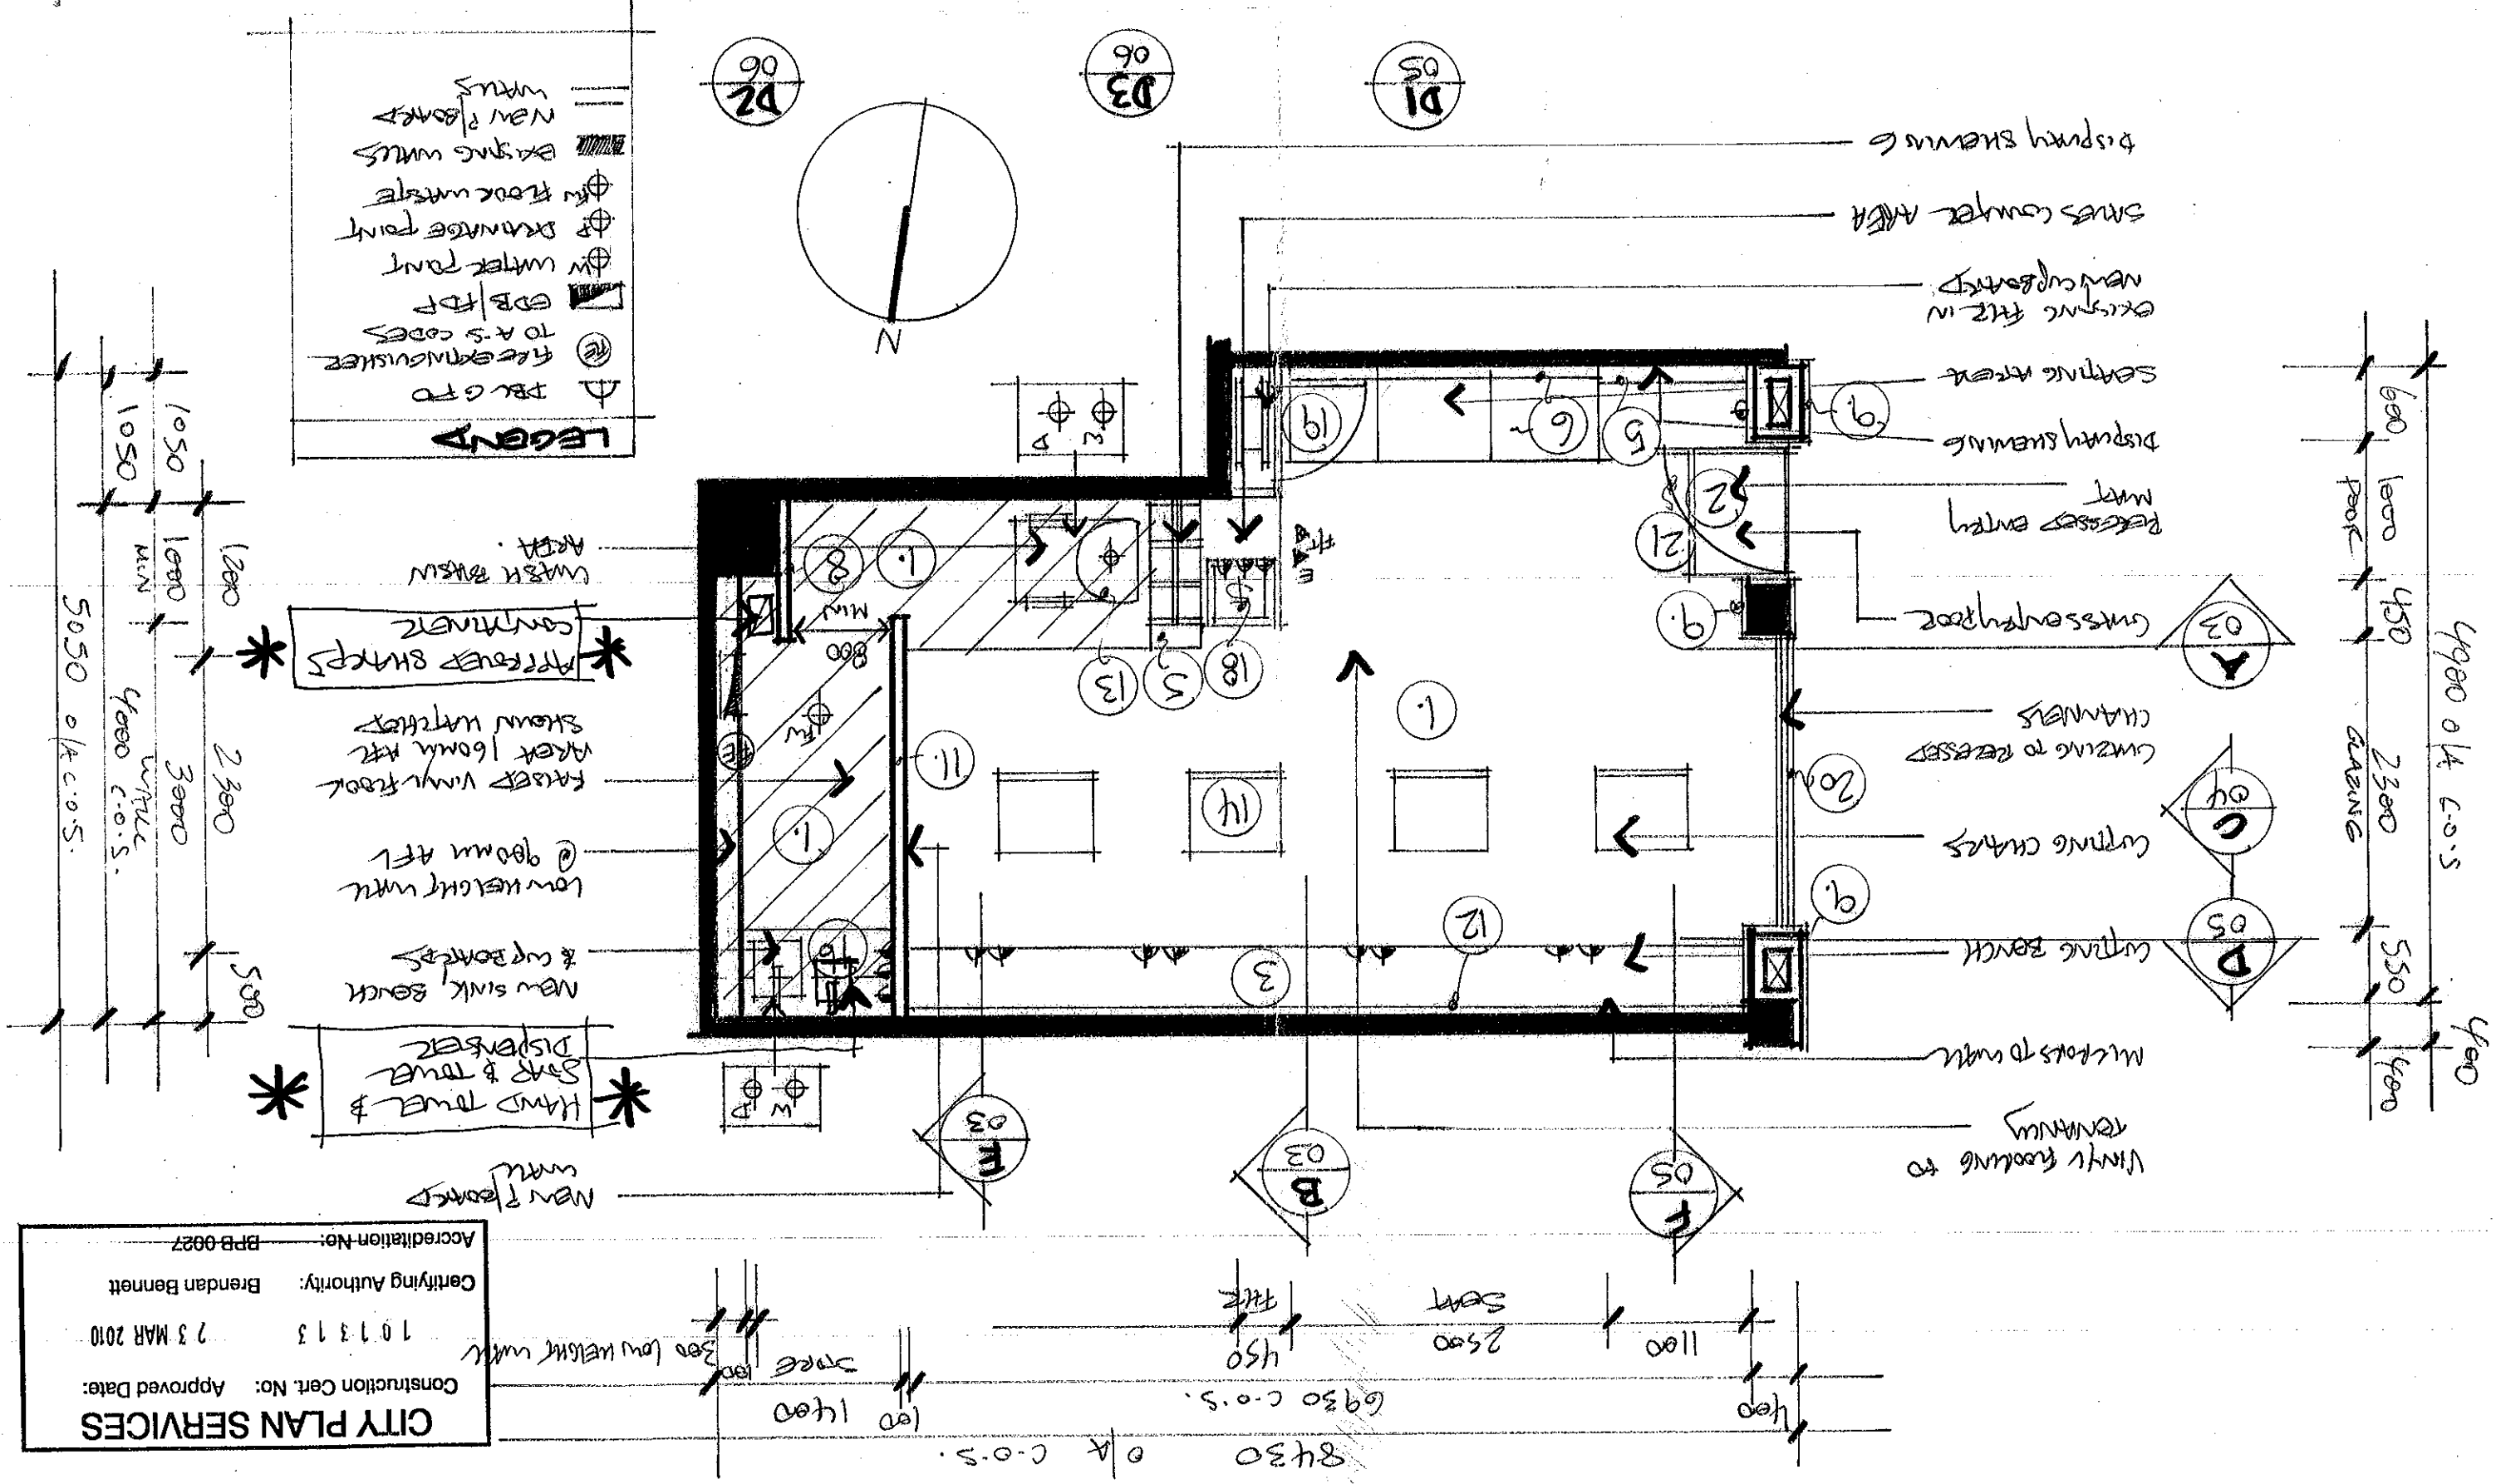

CITY PLAN SERVICES

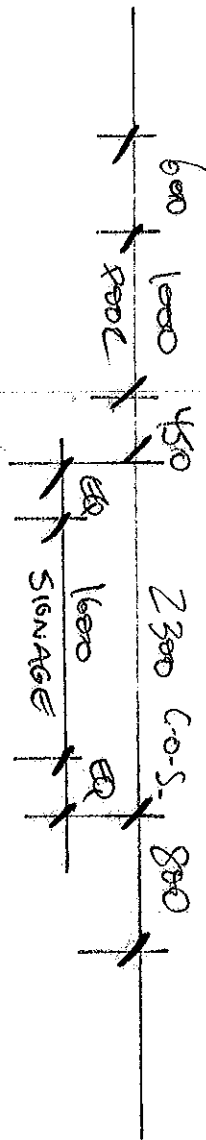

So with hydrogen
and nitrogen
silver finish

AND

A 3420

A 3200

A 2700

A 1400


A 1200

A 100
F.L.

C
01

SHOP FRONT ELEVATION

SCALE 1:20

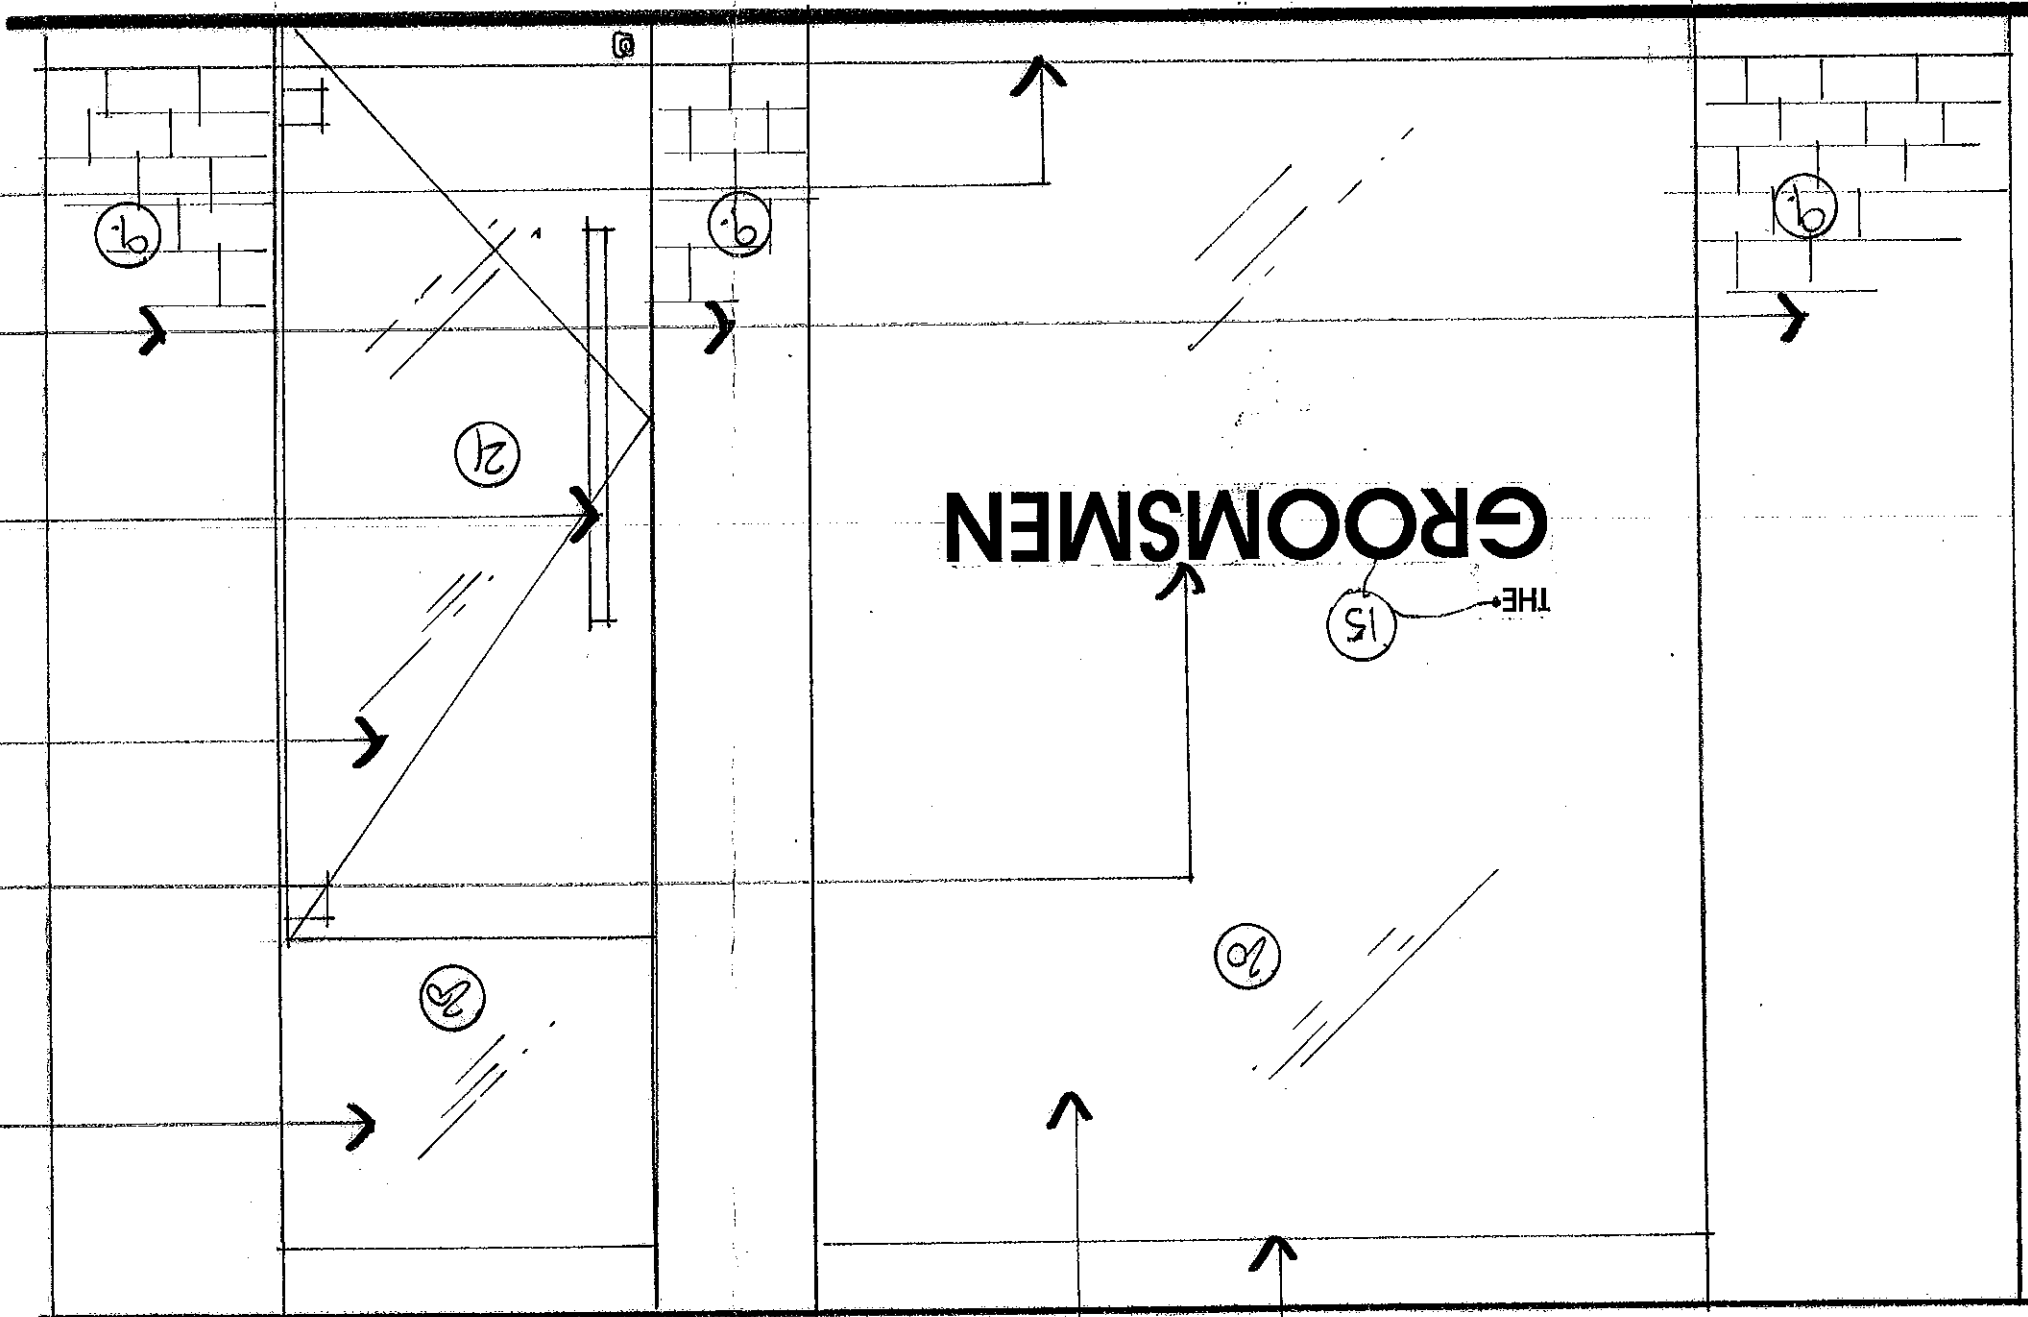

STEEL BAND TO MARK
BLACK REEF

CREATE GUZING TO
PRESSED CHANNELS

CREATE GUZING FIXED PANEL

BLUM BD 2742 SIGNAGE
TO WINDOW - ALUM FOR VENT TO
BACKING TO HIDE FIXING

GLASS DOOR WITH
PATCH FITTINGS

SATIN S/STEEL DOOR HANDLE

BOOKED BACK CROSS TIES
WITH NUTS AND WASHERS & STAPLES

S/STEEL PLANT WITH PRESSED
GUZING CHANNELS

CITY PLAN SERVICES
Construction Cert. No: Approved Date: 10 13 13
Certifying Authority: Brendan Bennett
Accreditation No: BPP 0027

NOTE: Verify all dimensions and conditions on site prior to commencement of any work. Do not scale from drawings, refer to figured dimensions. The contents of this drawing remain the property of 2D Studio. Copyright and are not to be reproduced without authorisation from 2D Studio.


client: THE GROOMSMEN
TENNANT 628
STOCKINGS BRIDGEWATER.
date: NOV 09
scale: 1:20
job no: 09094100

2D Studio
Studio 6, 151 Foveaux St
Surry Hills NSW 2010
T: 02 8354 1907
F: 02 8354 129 456
E: studio2d@bigpond.com
www.2dstudio.com.au


04
B

V3200
 V2400
 V900
 V160
 F.L.

01
 ELEVATION
 SCALE 1:50

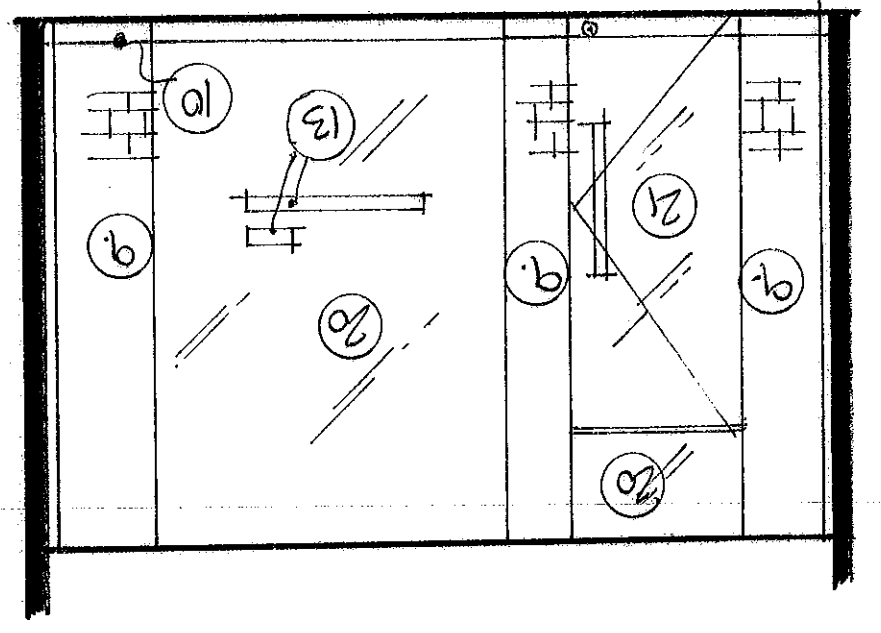

01
 ELEVATION
 SCALE 1:50

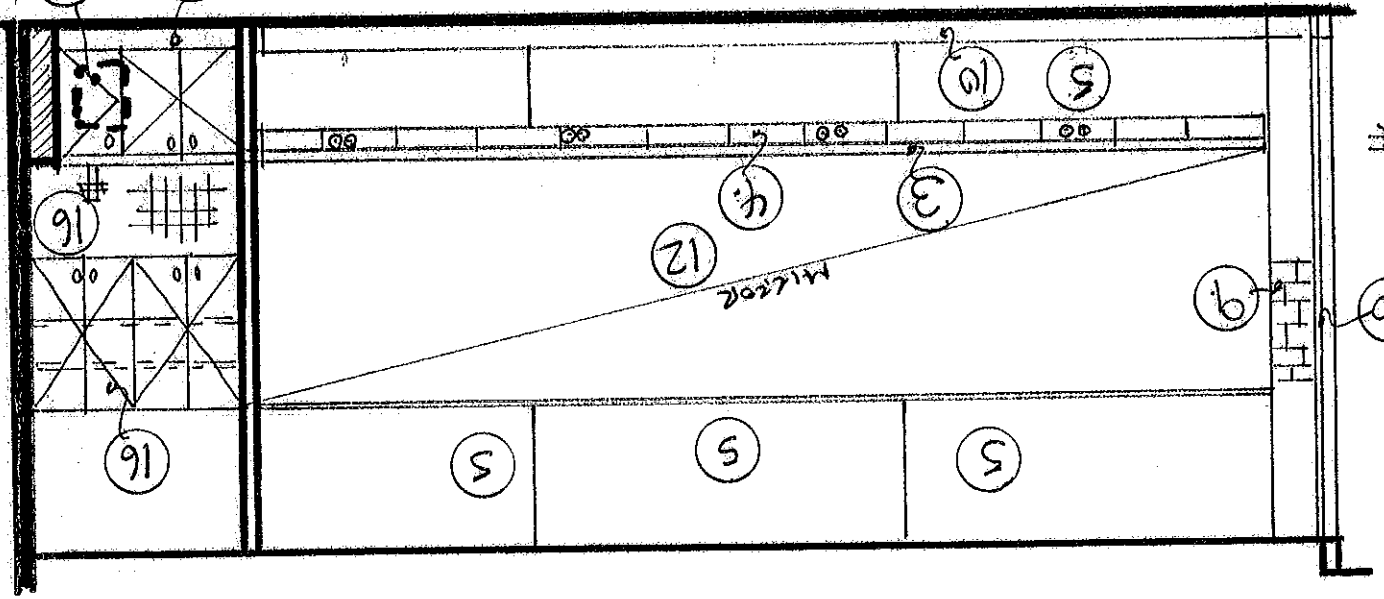

NOTE: Verify all dimensions and conditions on site prior to commencement of any work. Do not scale from drawings, refer to figured dimensions. The contents of this drawing remain the property of 2D Studio. Copyright and are not to be reproduced without authorisation from 2D Studio.

client
 THE GROOMSMEN
 TOWNLEY 628
 STOCKINGS BRIDGEWATER

date: NOV 09
 scale: 1:50/1:20
 job no: 09094100

2D Studio
 Studio 6, 151 Foveaux St
 Surry Hills NSW 2010
 P: 02 8354 1907
 M: 0417 129 456
 E: studio2d@bigpond.com
 www.2dstudio.com.au


05

A

revision:

01
 D1

DEMO - SECTION WITH SECTION
 SCALE 1:20

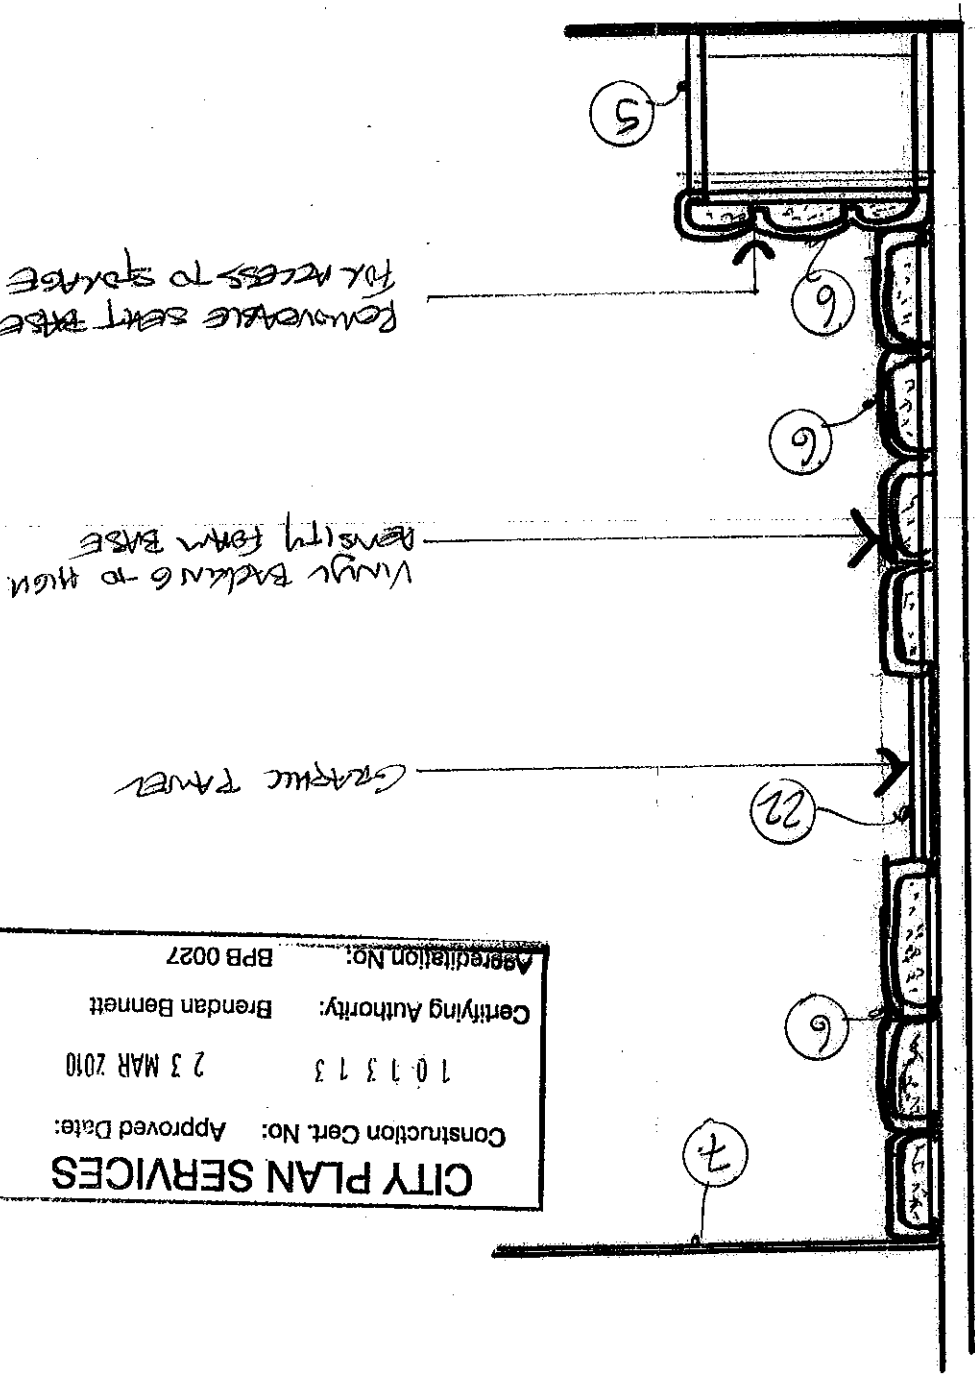


REMOVE SET STAGE
 FOR ACCESS TO STAGE


VINYL BACKING TO HIGH
 DENSITY FORM BASE

GRAPHIC PANEL


CITY PLAN SERVICES
 Construction Cert. No: Approved Date:
 10131313 23 MAR 2010
 Certifying Authority: Brendan Bennett
 Accreditation No: BPB 0027

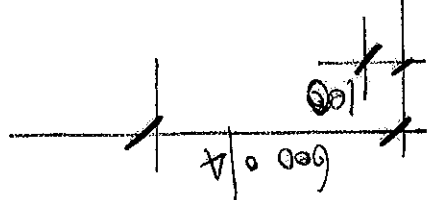


Elevation from service side

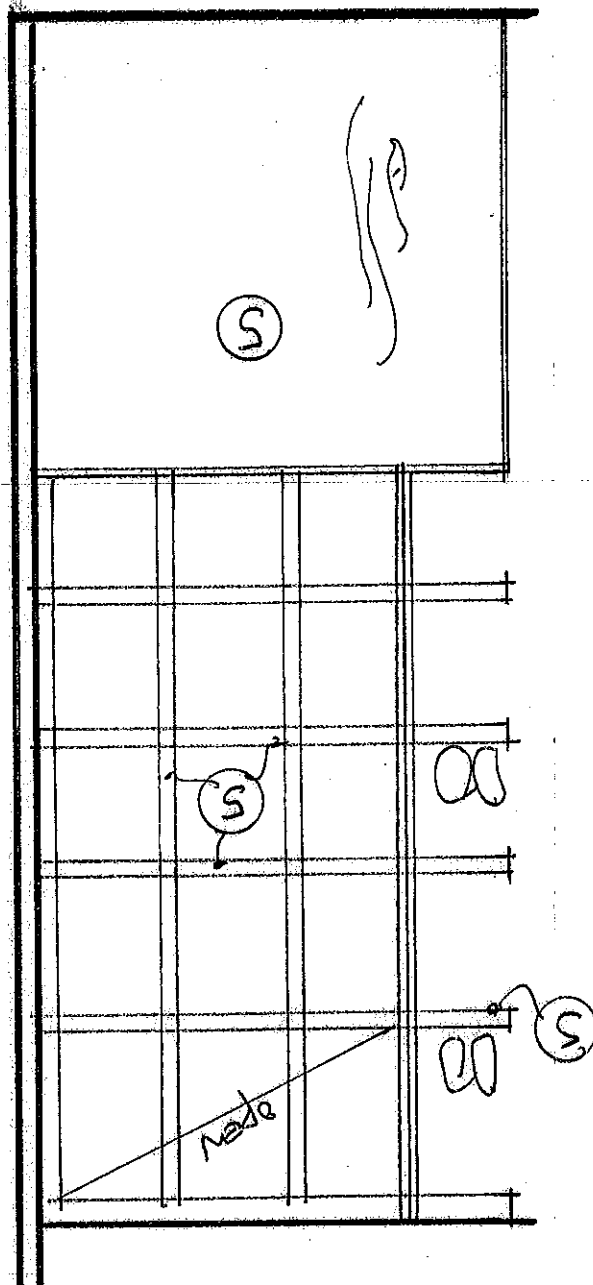




Elevation to wash side

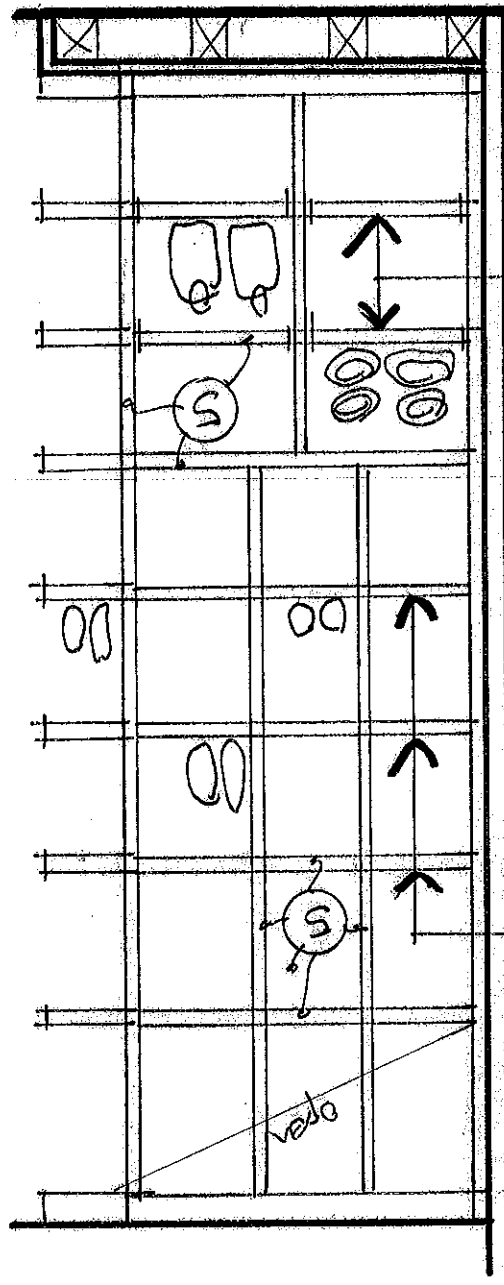


Display & counter - section

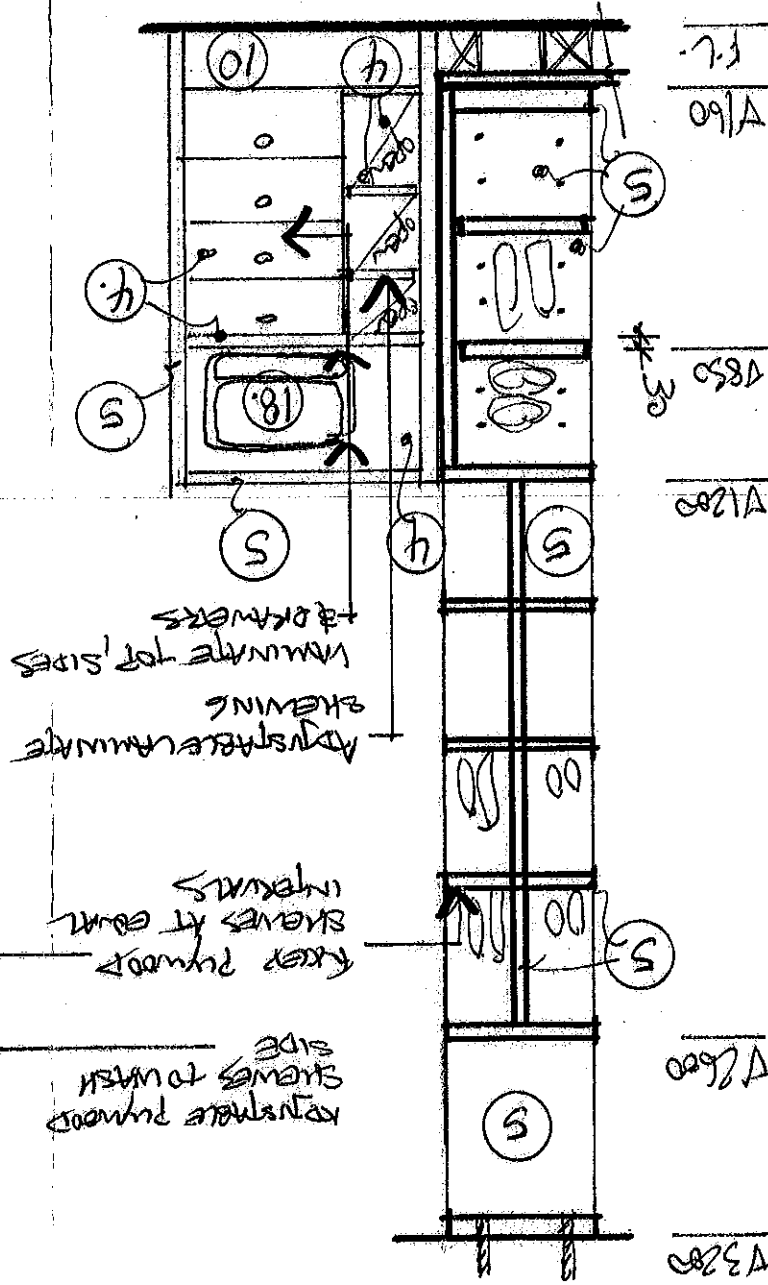

Detail - Lavatory mirror

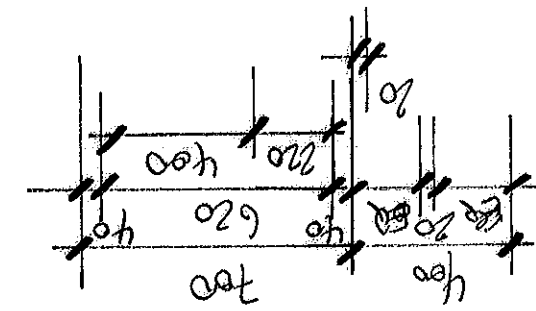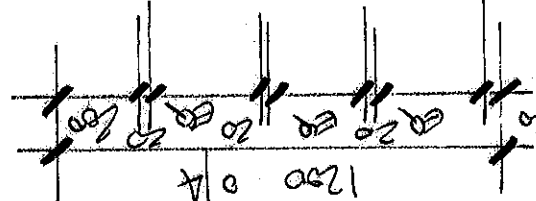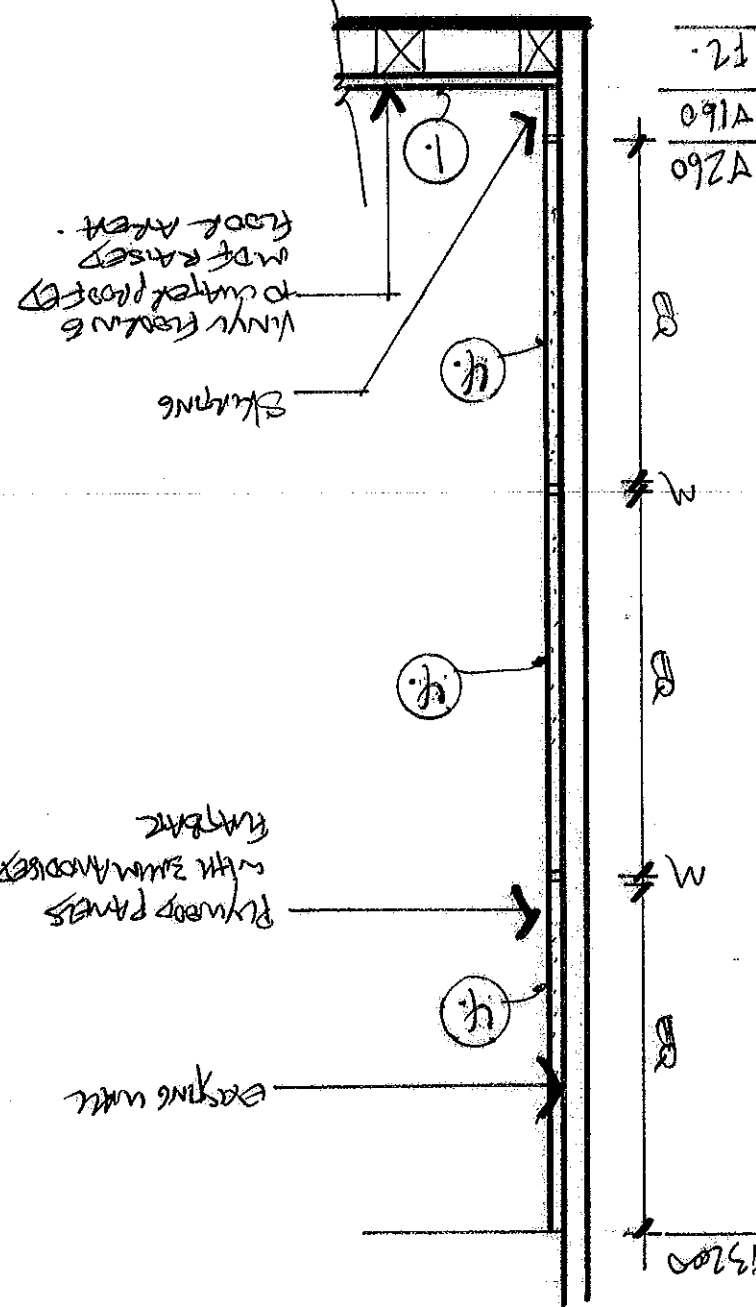

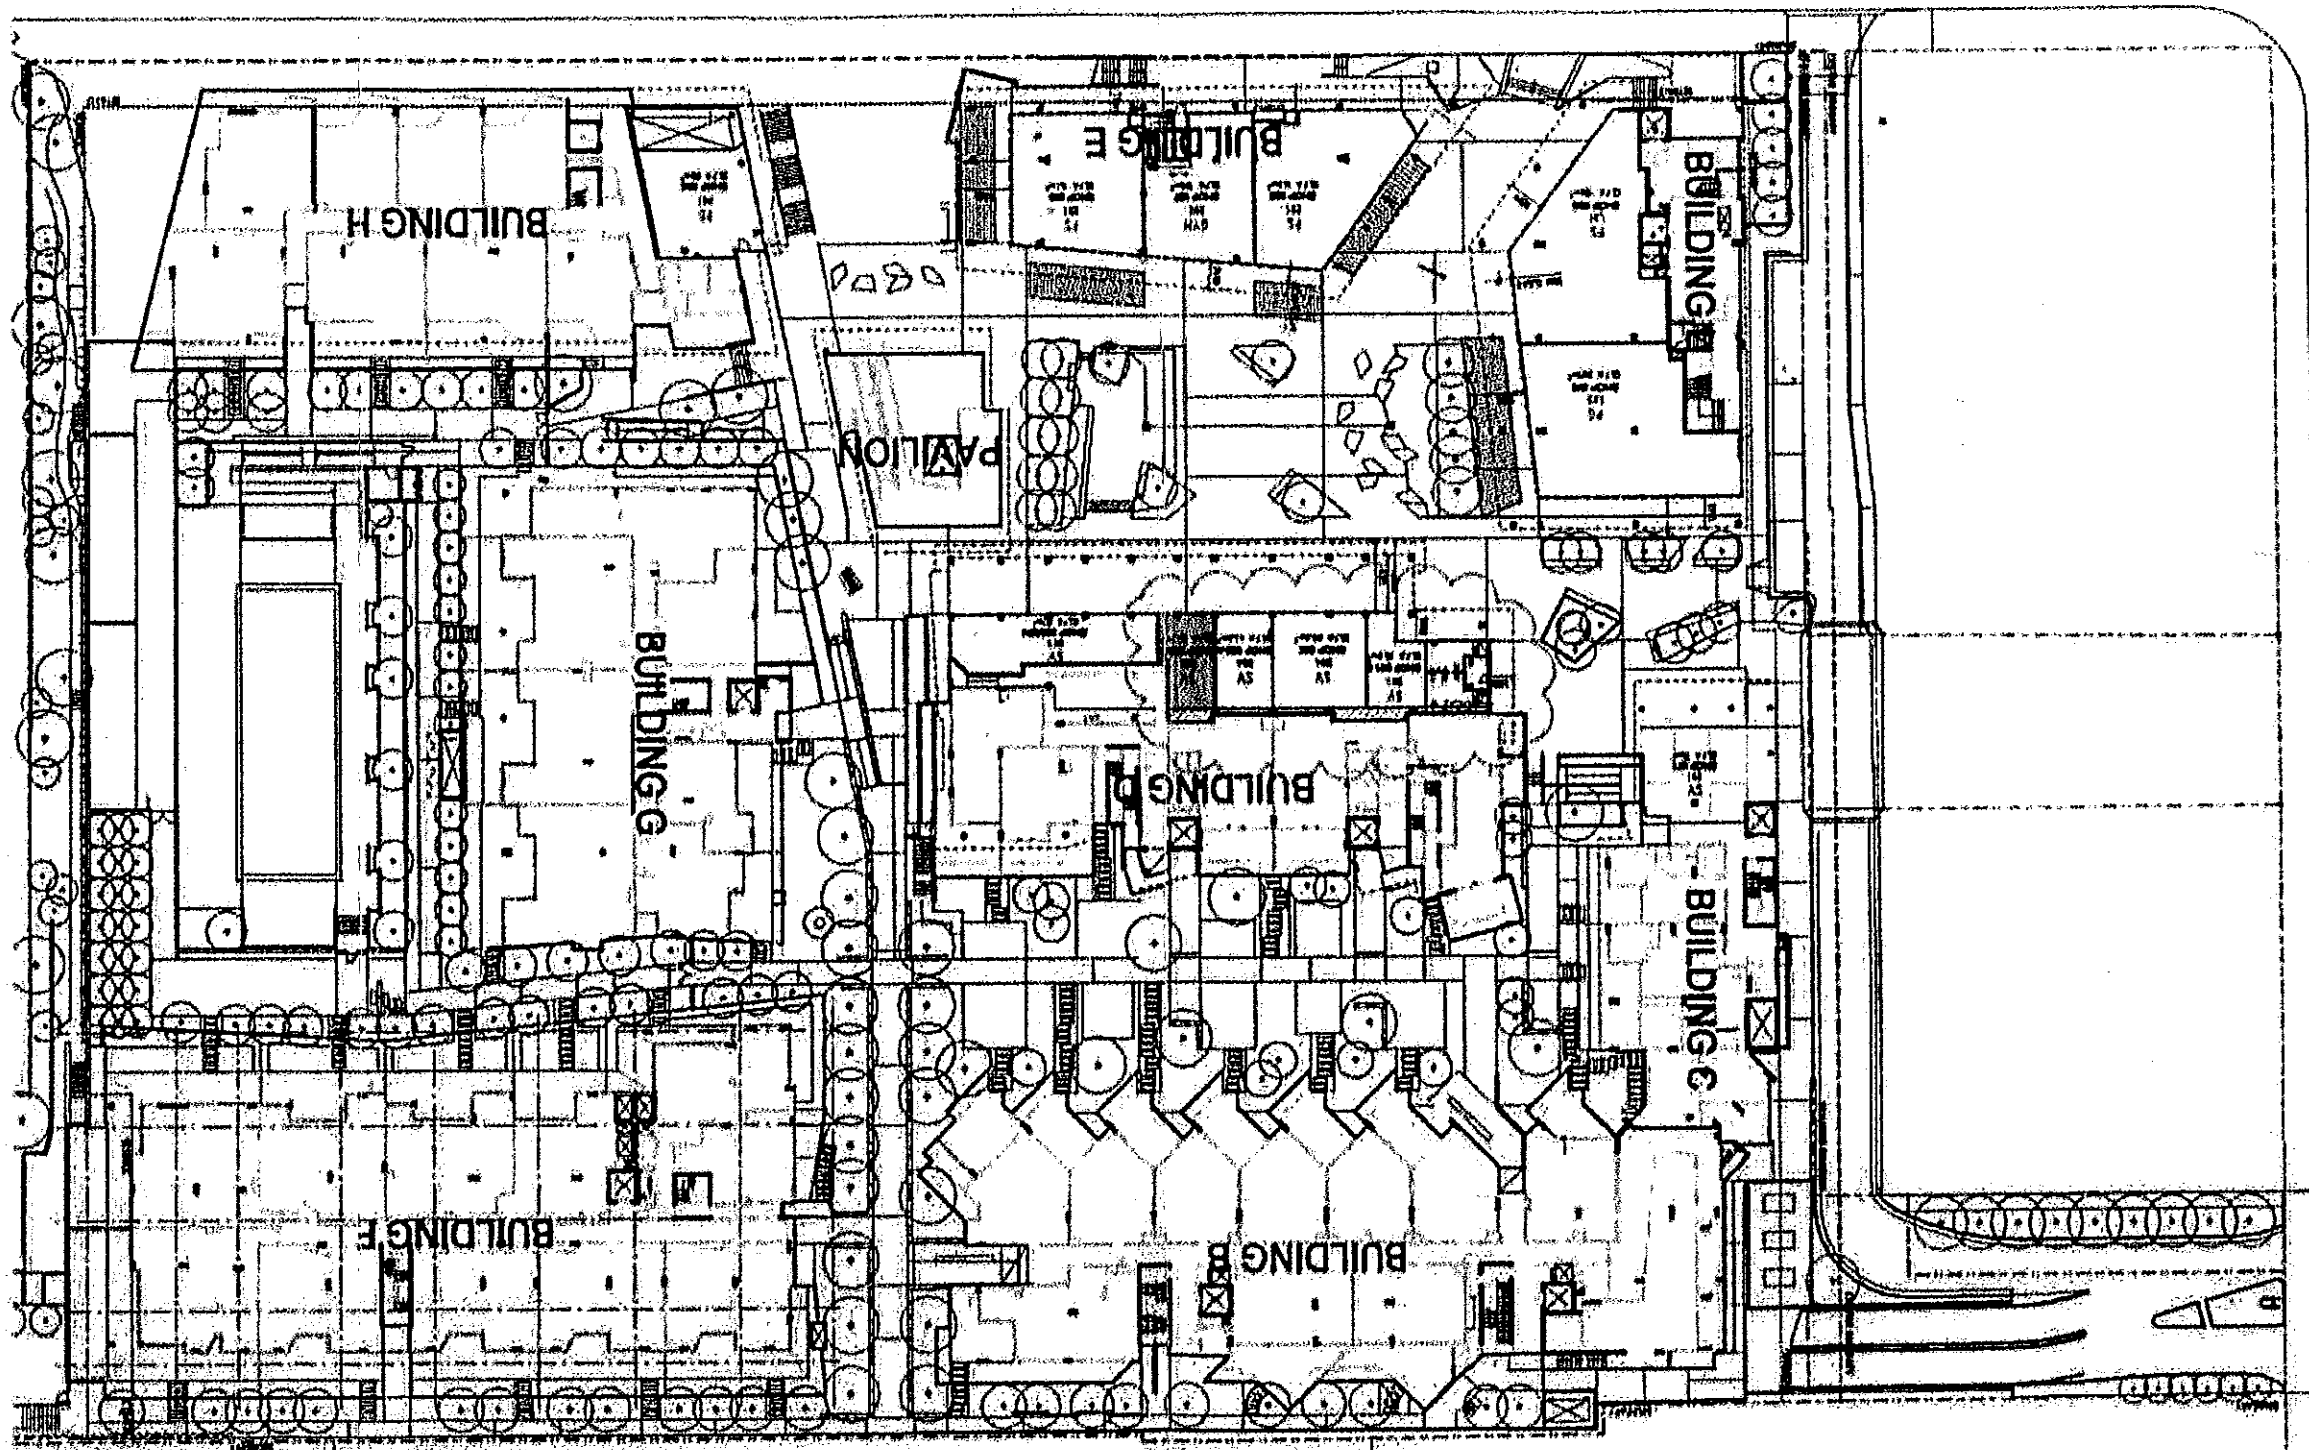[illegible]