


LGA : WARRINGAH
Locality : OXFORD FALLS
Parish : MANLY COVE
County : CUMBERLAND

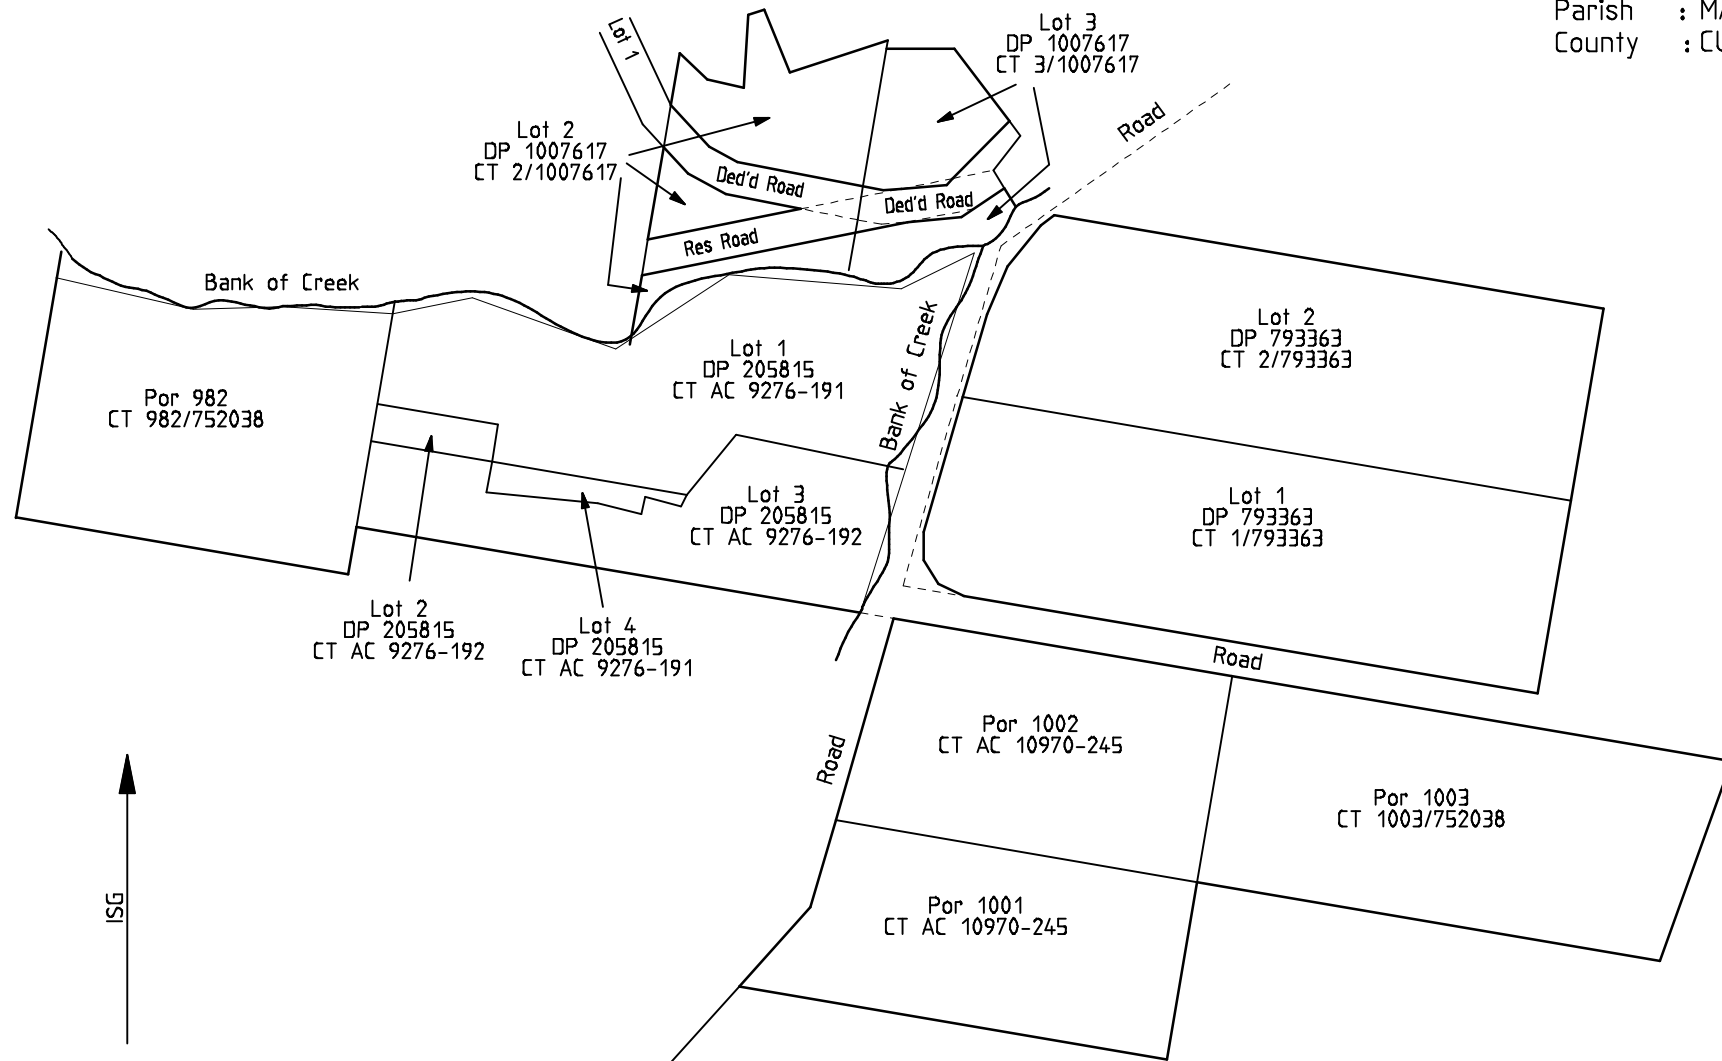

ALL DIMENSIONS IN METRES

Location Code

PMS No.

SCALE 1:4500

C.T.
Owner: TELSTRA
Address: OXFORD FALLS

NOTE: Investigation has not been made for covenants or restriction to user for the purpose of this plan

Co-ordinates of
AMG Zone E N

DB \\..\\clplus\data\ N1444

SVY	DRN	CHKD	AMENDMENT	EXM	APP	DATE	ISS
	CW	KM	Original Survey	KM	CW	8.3.01	1
	CW	KM	CTs added	KM	CW	8.3.01	2

NDC Network Design and Construction
A.C.N. 086 174 781
N.D.C. NSW
SATELLITE & RADIO DRAFTING
LOCKED BAG 3002
BURWOOD NSW 1805
TEL. (02) 9397 2277

Gelstra
TELECOMMUNICATIONS SITE
OXFORD FALLS
COMPOSITE VIEW
BOUNDARY IDENTIFICATION
DWG No. N1444 SHT G1-4