



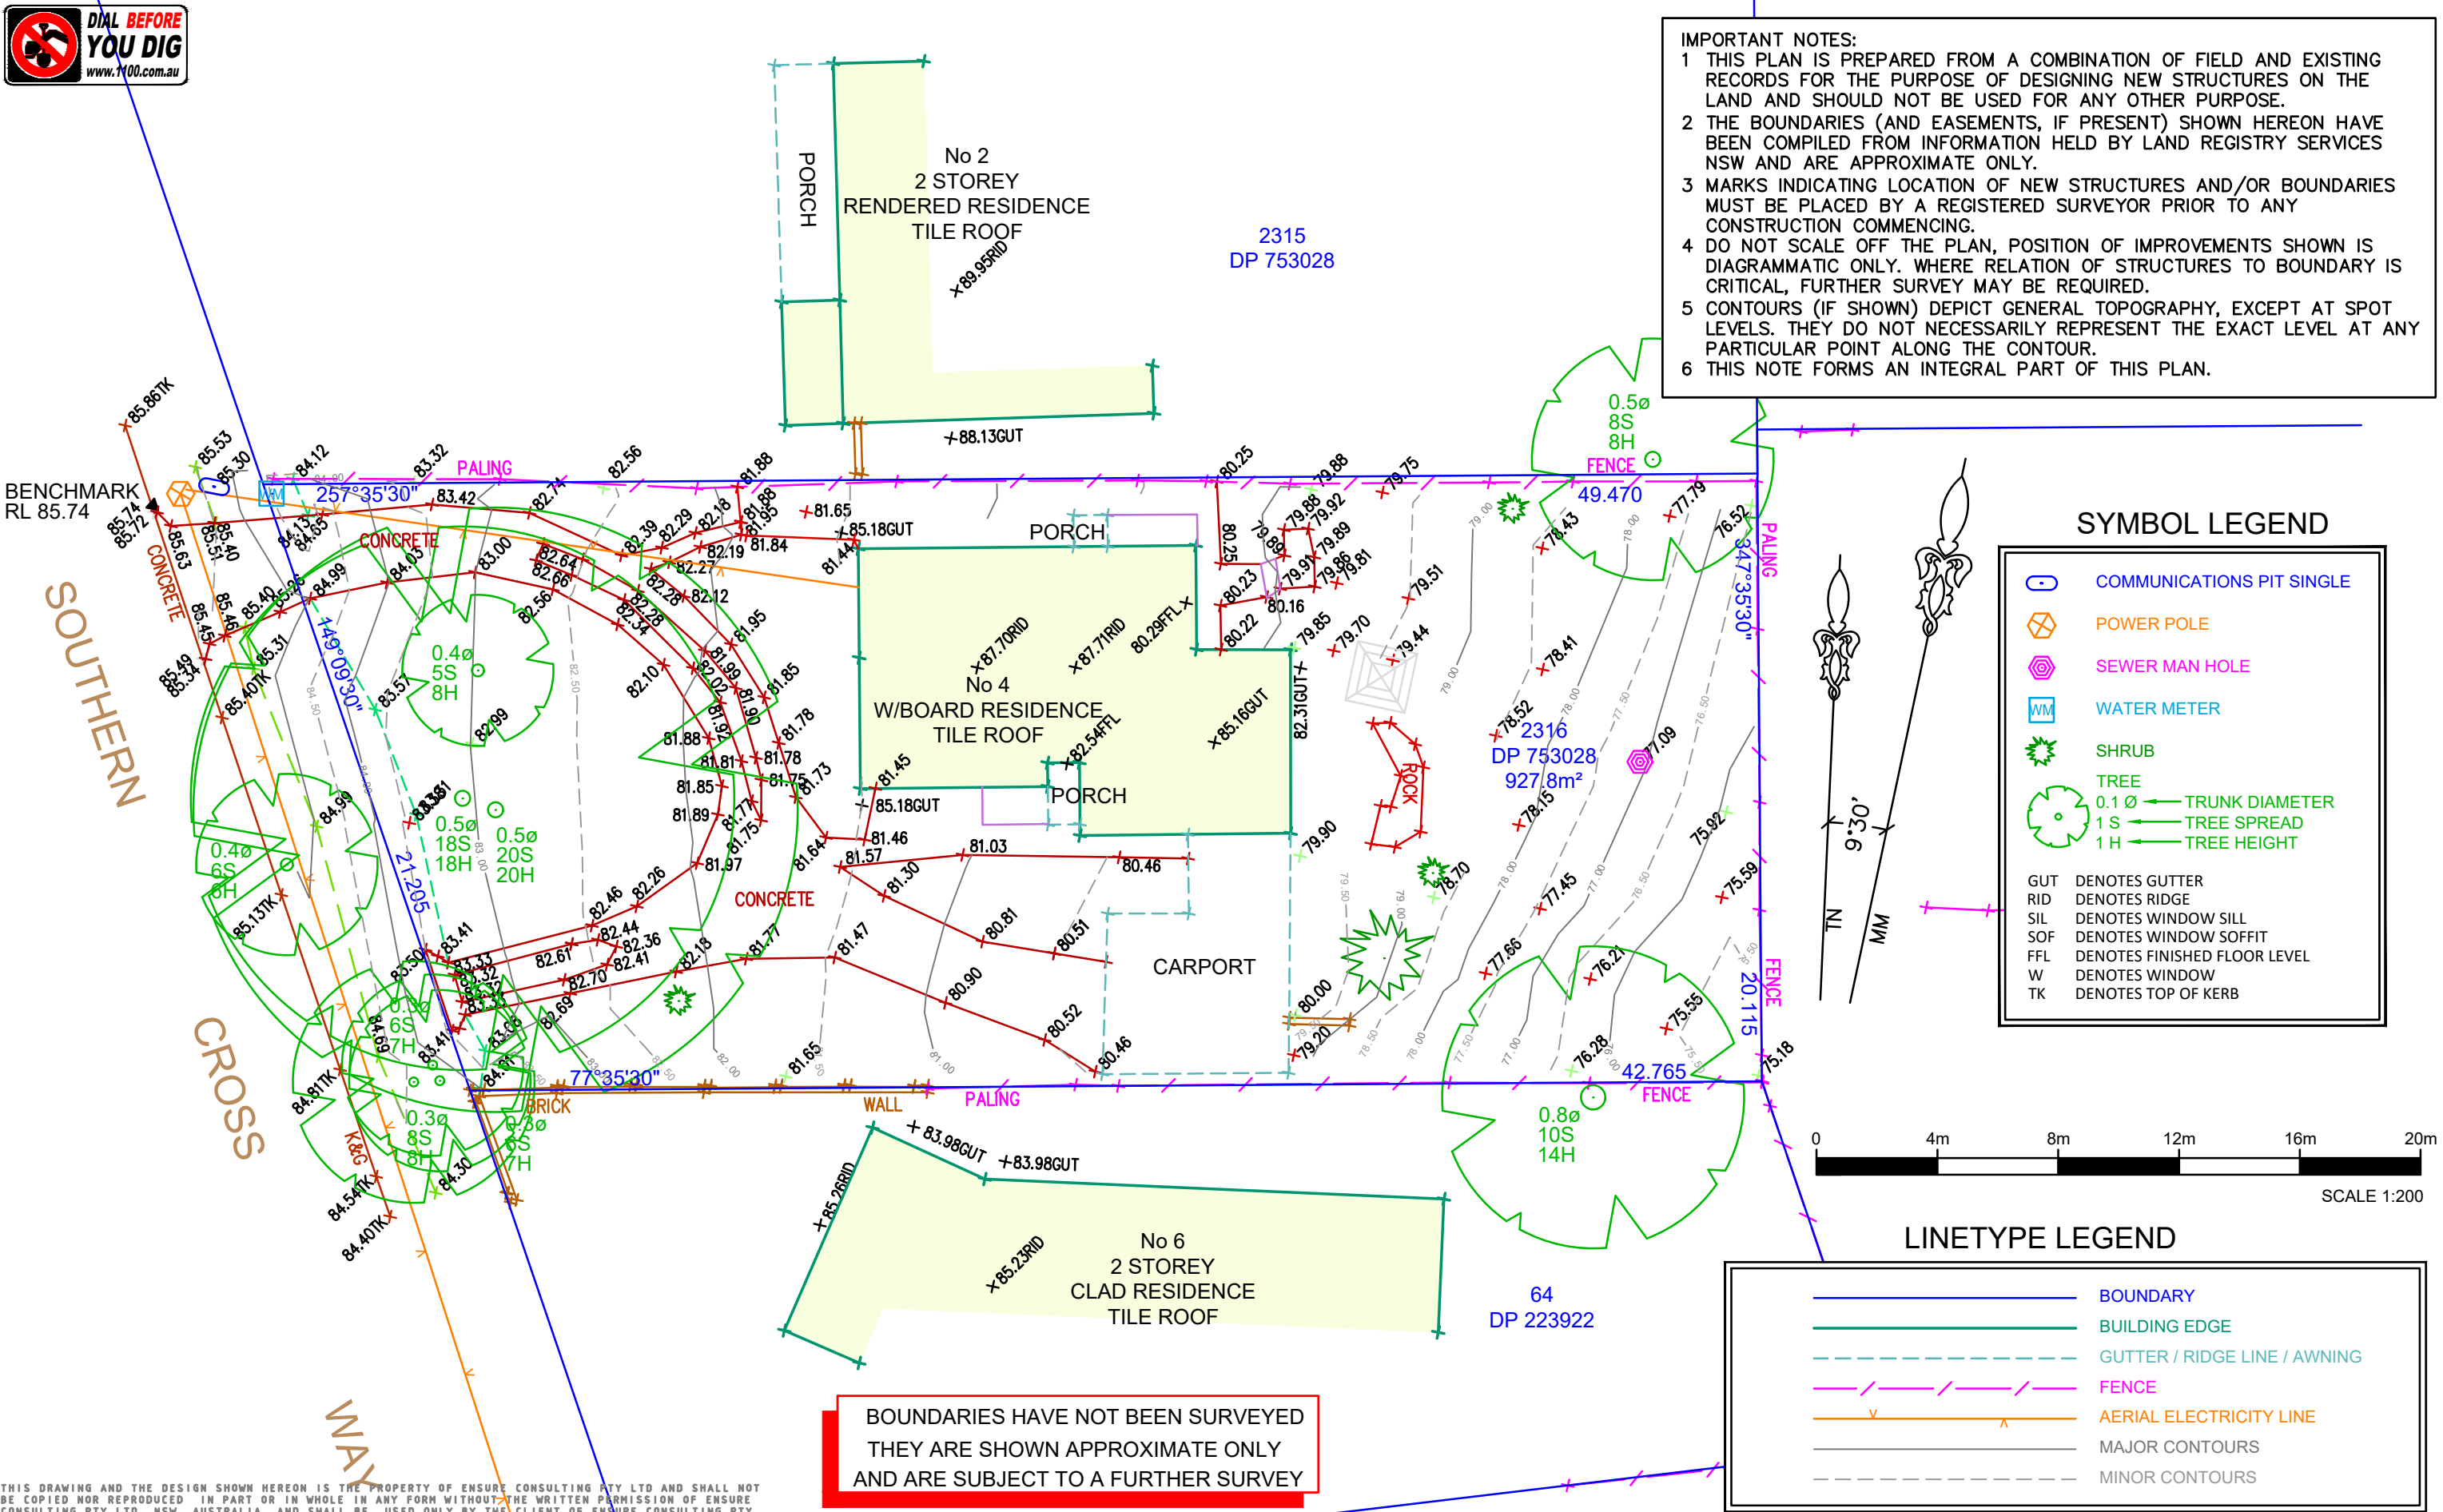

- IMPORTANT NOTES:
- 1 THIS PLAN IS PREPARED FROM A COMBINATION OF FIELD AND EXISTING RECORDS FOR THE PURPOSE OF DESIGNING NEW STRUCTURES ON THE LAND AND SHOULD NOT BE USED FOR ANY OTHER PURPOSE.
 - 2 THE BOUNDARIES (AND EASEMENTS, IF PRESENT) SHOWN HEREON HAVE BEEN COMPILED FROM INFORMATION HELD BY LAND REGISTRY SERVICES NSW AND ARE APPROXIMATE ONLY.
 - 3 MARKS INDICATING LOCATION OF NEW STRUCTURES AND/OR BOUNDARIES MUST BE PLACED BY A REGISTERED SURVEYOR PRIOR TO ANY CONSTRUCTION COMMENCING.
 - 4 DO NOT SCALE OFF THE PLAN, POSITION OF IMPROVEMENTS SHOWN IS DIAGRAMMATIC ONLY. WHERE RELATION OF STRUCTURES TO BOUNDARY IS CRITICAL, FURTHER SURVEY MAY BE REQUIRED.
 - 5 CONTOURS (IF SHOWN) DEPICT GENERAL TOPOGRAPHY, EXCEPT AT SPOT LEVELS. THEY DO NOT NECESSARILY REPRESENT THE EXACT LEVEL AT ANY PARTICULAR POINT ALONG THE CONTOUR.
 - 6 THIS NOTE FORMS AN INTEGRAL PART OF THIS PLAN.

SYMBOL LEGEND

- COMMUNICATIONS PIT SINGLE
- POWER POLE
- SEWER MAN HOLE
- WATER METER
- SHRUB
- TREE
 - 0.1 Ø TRUNK DIAMETER
 - 1 S TREE SPREAD
 - 1 H TREE HEIGHT
- GUT DENOTES GUTTER
- RID DENOTES RIDGE
- SIL DENOTES WINDOW SILL
- SOF DENOTES WINDOW SOFFIT
- FFL DENOTES FINISHED FLOOR LEVEL
- W DENOTES WINDOW
- TK DENOTES TOP OF KERB

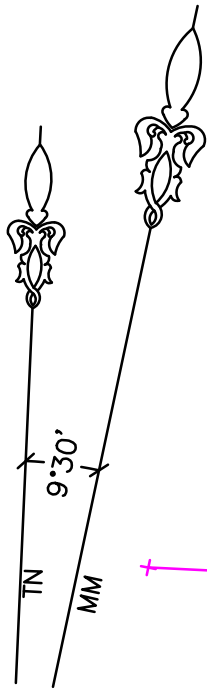

SCALE 1:200

LINETYPE LEGEND

- BOUNDARY
- BUILDING EDGE
- GUTTER / RIDGE LINE / AWNING
- FENCE
- AERIAL ELECTRICITY LINE
- MAJOR CONTOURS
- MINOR CONTOURS

BOUNDARIES HAVE NOT BEEN SURVEYED
THEY ARE SHOWN APPROXIMATE ONLY
AND ARE SUBJECT TO A FURTHER SURVEY

THIS DRAWING AND THE DESIGN SHOWN HEREON IS THE PROPERTY OF ENSURE CONSULTING PTY LTD AND SHALL NOT BE COPIED NOR REPRODUCED IN PART OR IN WHOLE IN ANY FORM WITHOUT THE WRITTEN PERMISSION OF ENSURE CONSULTING PTY LTD, NSW, AUSTRALIA, AND SHALL BE USED ONLY BY THE CLIENT OF ENSURE CONSULTING PTY LTD FOR THE PROJECT FOR WHICH IT WAS PROVIDED.

				DRAWN:	I.T.		
				CHECKED:	J.E.		
				DATUM:	AHD		
				ORIGIN OF LEVELS:	SSM 39875 RL 85.34		
				CONTOUR INTERVAL:	0.5		
A	17.06.2019	ORIGINAL		I.T.	J.E.		
Rev	DATE			Drm	Chk		



Ensure Consulting Pty Ltd

ABN: 20 624 253 032
Unit 1, 1 Brady Street
Berkeley NSW 2506 Australia
Po Box 243, St Leonards NSW 1590
Tel: (+61) 412 757 708
Tel: (+61) 406 069 887
Email: office@ensureco.com.au

REGISTERED SURVEYOR Ziemowit Tomasz Wierzchowski No 8651

PLAN SHOWING LEVELS,
DETAILS AND CONTOURS
4 SOUTHERN CROSS WAY
ALLAMBIE HEIGHTS

DATE: 17.06.2019 SHEET 1 OF 1

DRAWING No:

190779 DE-01

A