


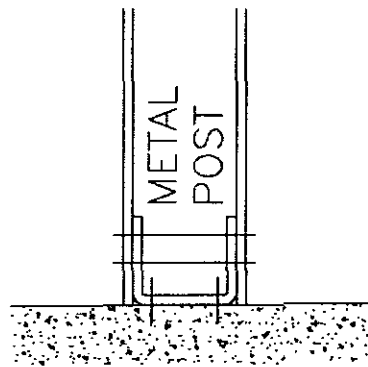

FOOTING DETAIL

NOT TO SCALE


SITE CALCULATIONS

PROPERTY
AREA (m²) : 1251
EXISTING
DWELLING (m²) : 129.8
PROPOSED
WORKS (m²) : 34.50

SITE COVERAGE

PROPERTY
AREA (m²) : 1251
EXISTING
HARDSTAND (m²) : 475.4
NEW
HARDSTAND (m²) : 475.4
AREA
COVERAGE (%) : 38.00

LANDSCAPE % : 62.00
OPEN SPACE % :

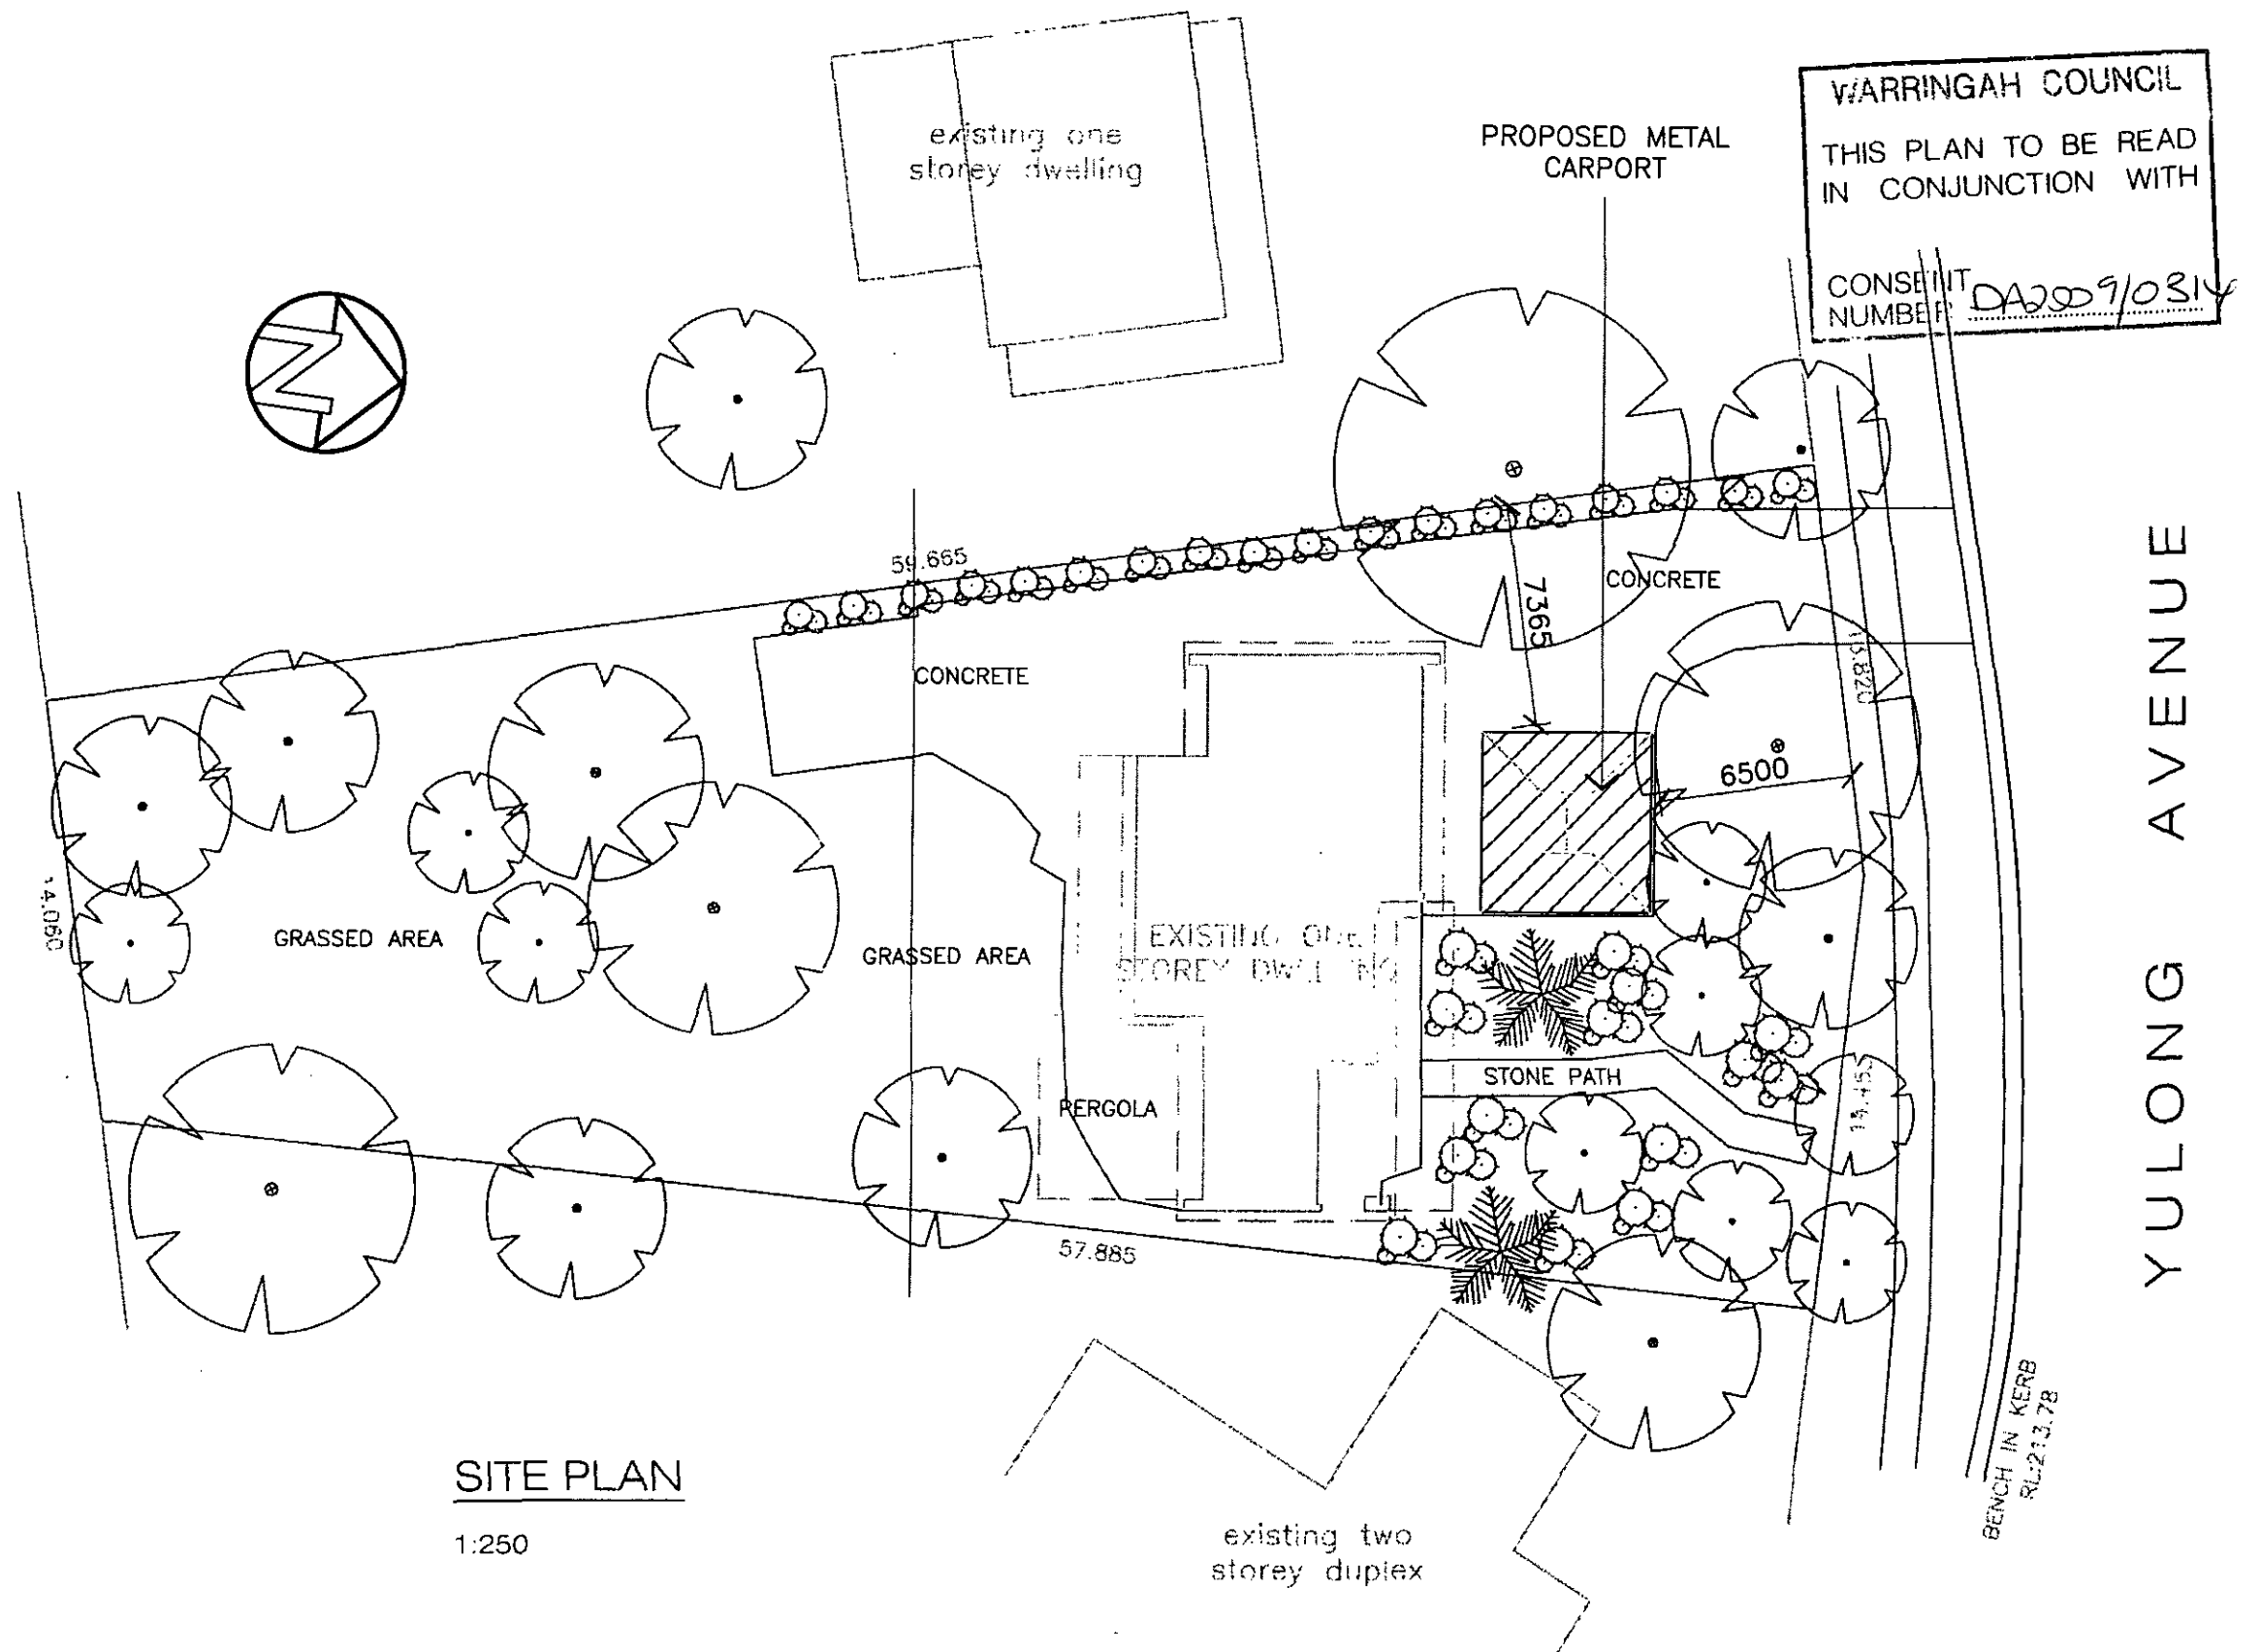

SITE PLAN

1:250



Tel: 02 9980 2911
Fax: 02 9980 2922
Postal: PO Box 124 Thornleigh NSW 2120
Showroom: 361 Pennant Hills Road
Pennant Hills NSW 2120
Website: www.pergolaland.com.au

Proposed:

Metal Carport

Client:

Mr J. Mullins

Address:

11 Yulong Avenue, Terrey Hills

Date:

14.03.09


Sheet:

1 of 2

Rev:


A

Do not scale drawing.
All work to comply with BCA & local authority requirements.
This plan to be read in conjunction with any accompanying specifications.
Timber and Metal framing to manufacturers specifications and/or all relevant Australian Standards.
Roof water to be connected to existing drainage system.
This plan is the exclusive property of Pergola Land Pty Ltd and must not be used, reproduced or copied wholly or in part in any way without the written permission of the company.

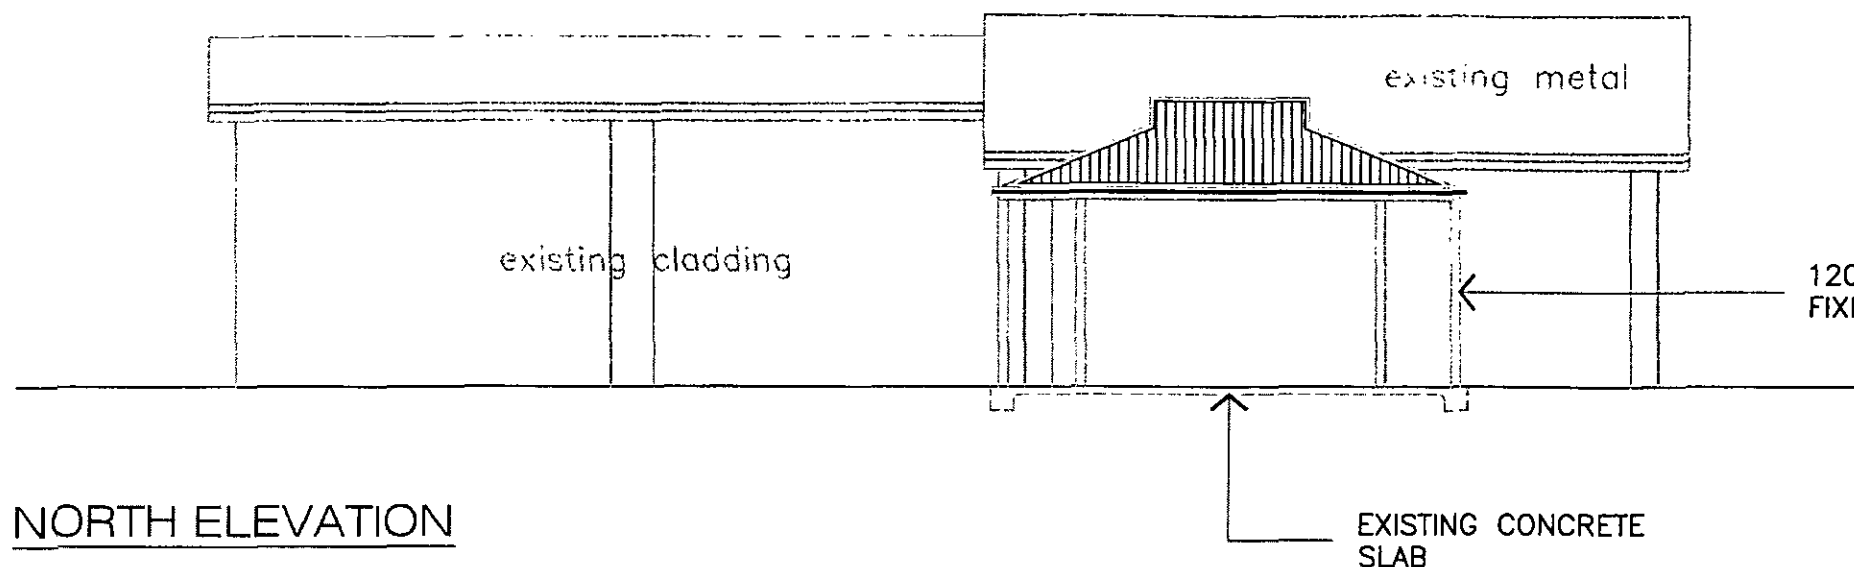


NORTH ELEVATION

1:100

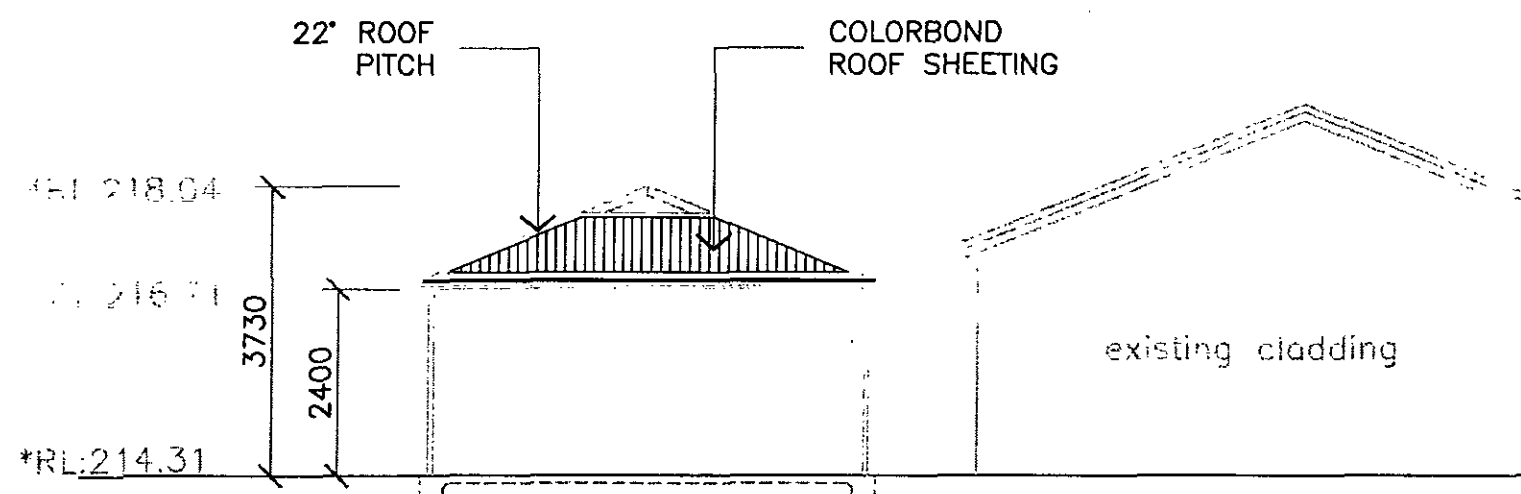

WEST ELEVATION

1:100

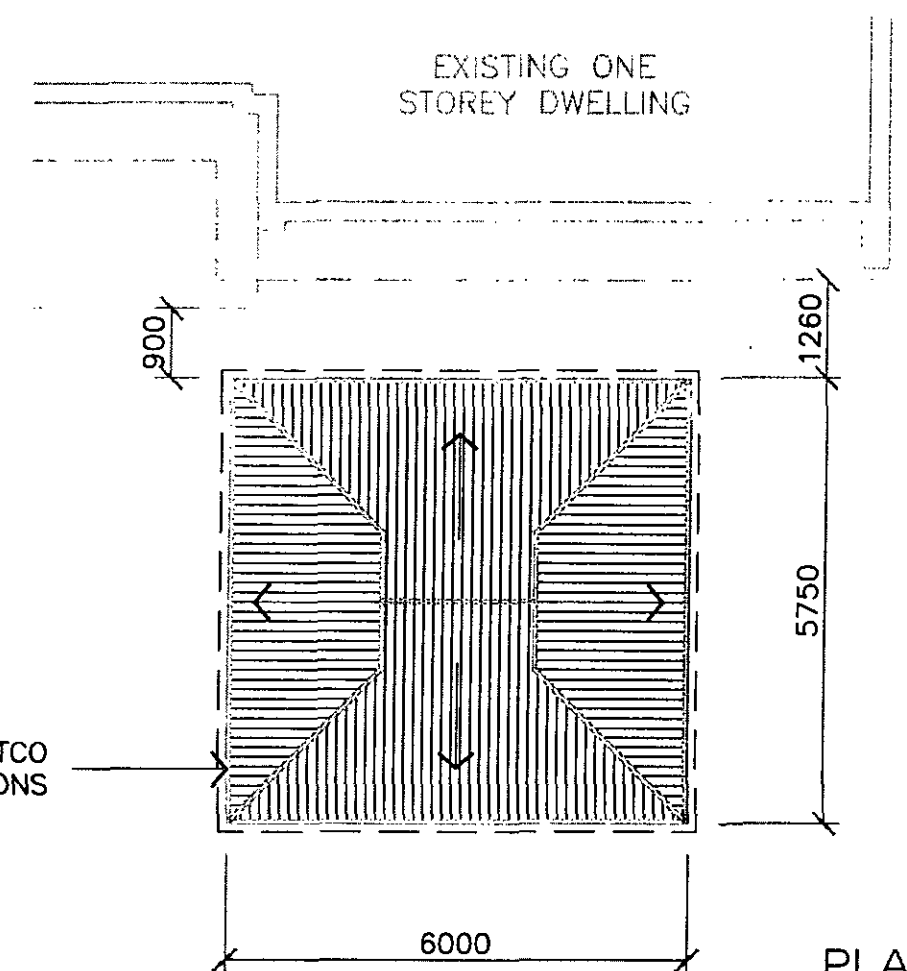

PLAN

1:100



Tel: 02 9980 2911
Fax: 02 9980 2922
Postal: PO Box 124 Thornleigh NSW 2120
Showroom: 361 Pennant Hills Road
Pennant Hills NSW 2120
Website: www.pergolaland.com.au

Proposed: **Metal Carport**
Client: **Mr J. Mullins**
Address: **11 Yulong Avenue, Terrey Hills**

Date: **14.03.09**
Sheet: **2 of 2**
Rev: **A**

Do not scale drawing.
All work to comply with BCA & local authority requirements.
This plan to be read in conjunction with any accompanying specifications.
Timber and Metal framing to manufacturers specifications and/or all relevant Australian Standards.
Roof water to be connected to existing drainage system.
This plan is the exclusive property of Pergola Land Pty Ltd and must not be used, reproduced or copied wholly or in part in any way without the written permission of the company.