


LEGEND

BENCH MARK	▲
TELSTRA PIT	☒ TEL
ELECTRIC LIGHT POLE	⊕ LP
POWER POLE	⊙ PP
SIGN POST	⊙ SP
SEWER INSPECTION PIT	○ SIP
SEWER VENT	○ SEWER
MANHOLE	○ MH
SEWER MANHOLE	◐ SMH
STOP VALVE	◼ SV
WATER HYDRANT	◼ HYD
WATER METER	Ⓜ WM
GAS METER	Ⓜ G
STATE SURVEY MARK	◼ SSM

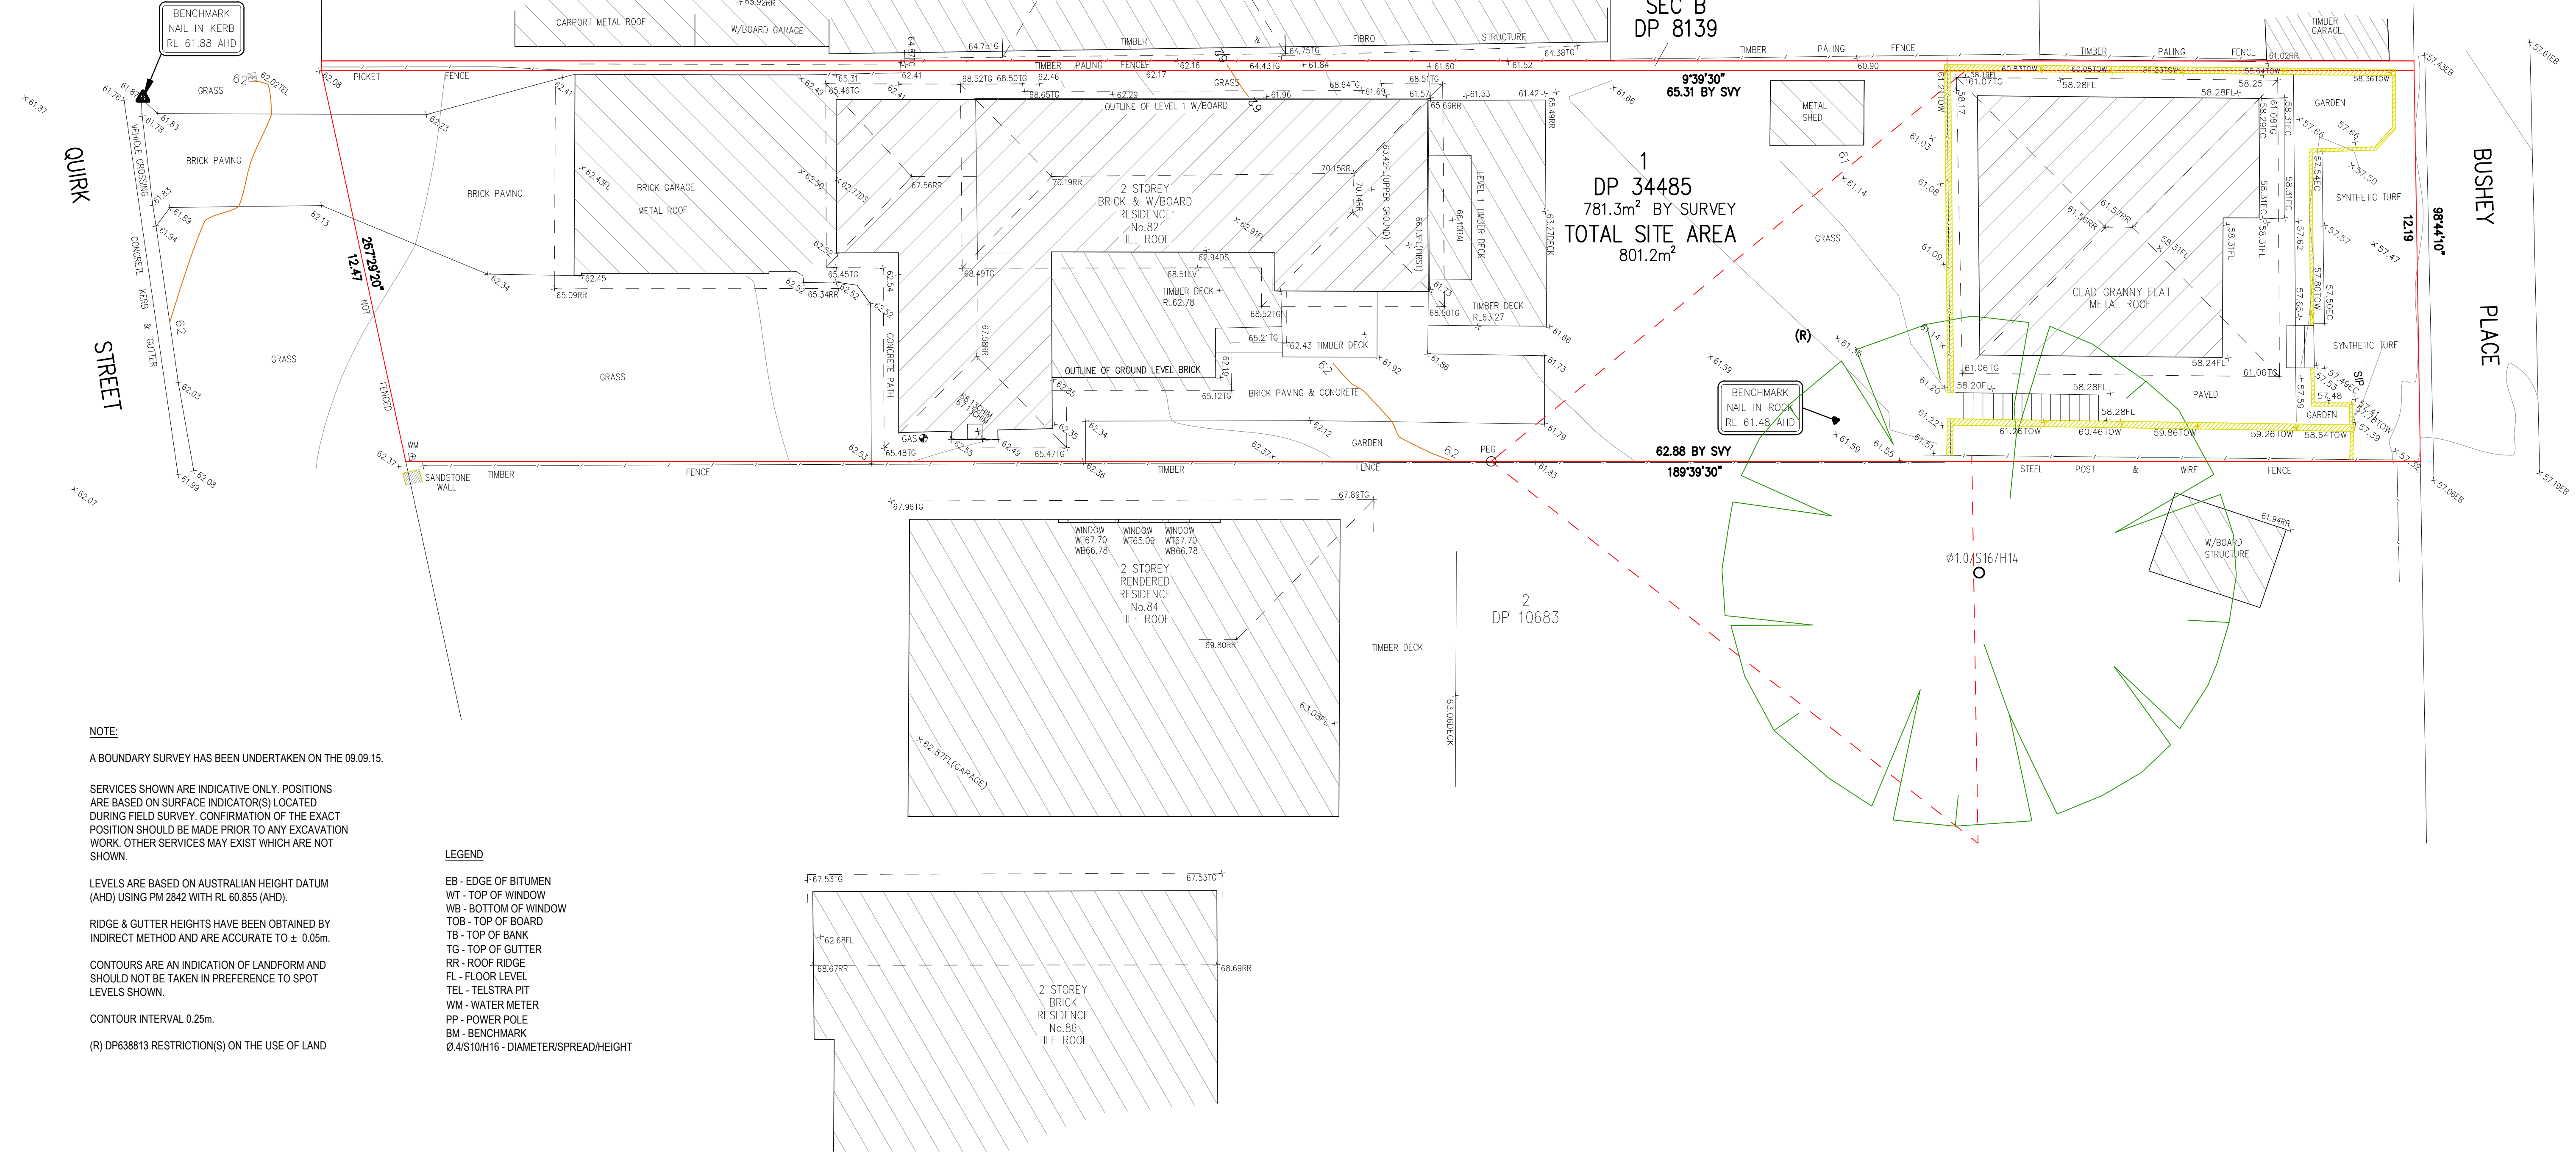



TOTAL SURVEYING
SOLUTIONS

SUITE 5 / 21 ELIZABETH STREET, CAMDEN NSW 2570
Ph. (02) 4655 4035 Fax. (02) 46 55 7094 Email: tss@totalsurveying.com.au

NOTE:
INFORMATION CONTAINED IN THIS PLAN IS THE COPYRIGHT OF TOTAL SURVEYING SOLUTIONS. THE USE OR DUPLICATION WITHOUT THE WRITTEN CONSENT OF TOTAL SURVEYING SOLUTIONS CONSTITUTES AN INFRINGEMENT OF COPYRIGHT.

DRAWING: PLAN SHOWING DETAIL & LEVELS OVER LOT 1 IN DP34485

CLIENT: TRACY VAN ECK

PROJECT: DEE WHY

ADDRESS: 82 QUIRK STREET, DEE WHY

JOB No.: 201892

PLAN No.: 201892-1

DATE: 19/10/20

DRAWN: FS

CHK: GS

LGA: WARRINGAH

DATUM: AHD

SCALE: 1:100@A1

CONT. INTERVAL: 0.25m

SHEET 1 OF 1

REVISION No.	REVISION DATE:	COMMENT:

