



FIGURED DIMENSIONS TO BE TAKEN IN PREFERENCE TO SCALING  
 BUILDER TO CHECK ALL DIMENSIONS PRIOR TO CONSTRUCTION

No.	REVISION	DATE
-	ISSUE TO COUNCIL	12/04

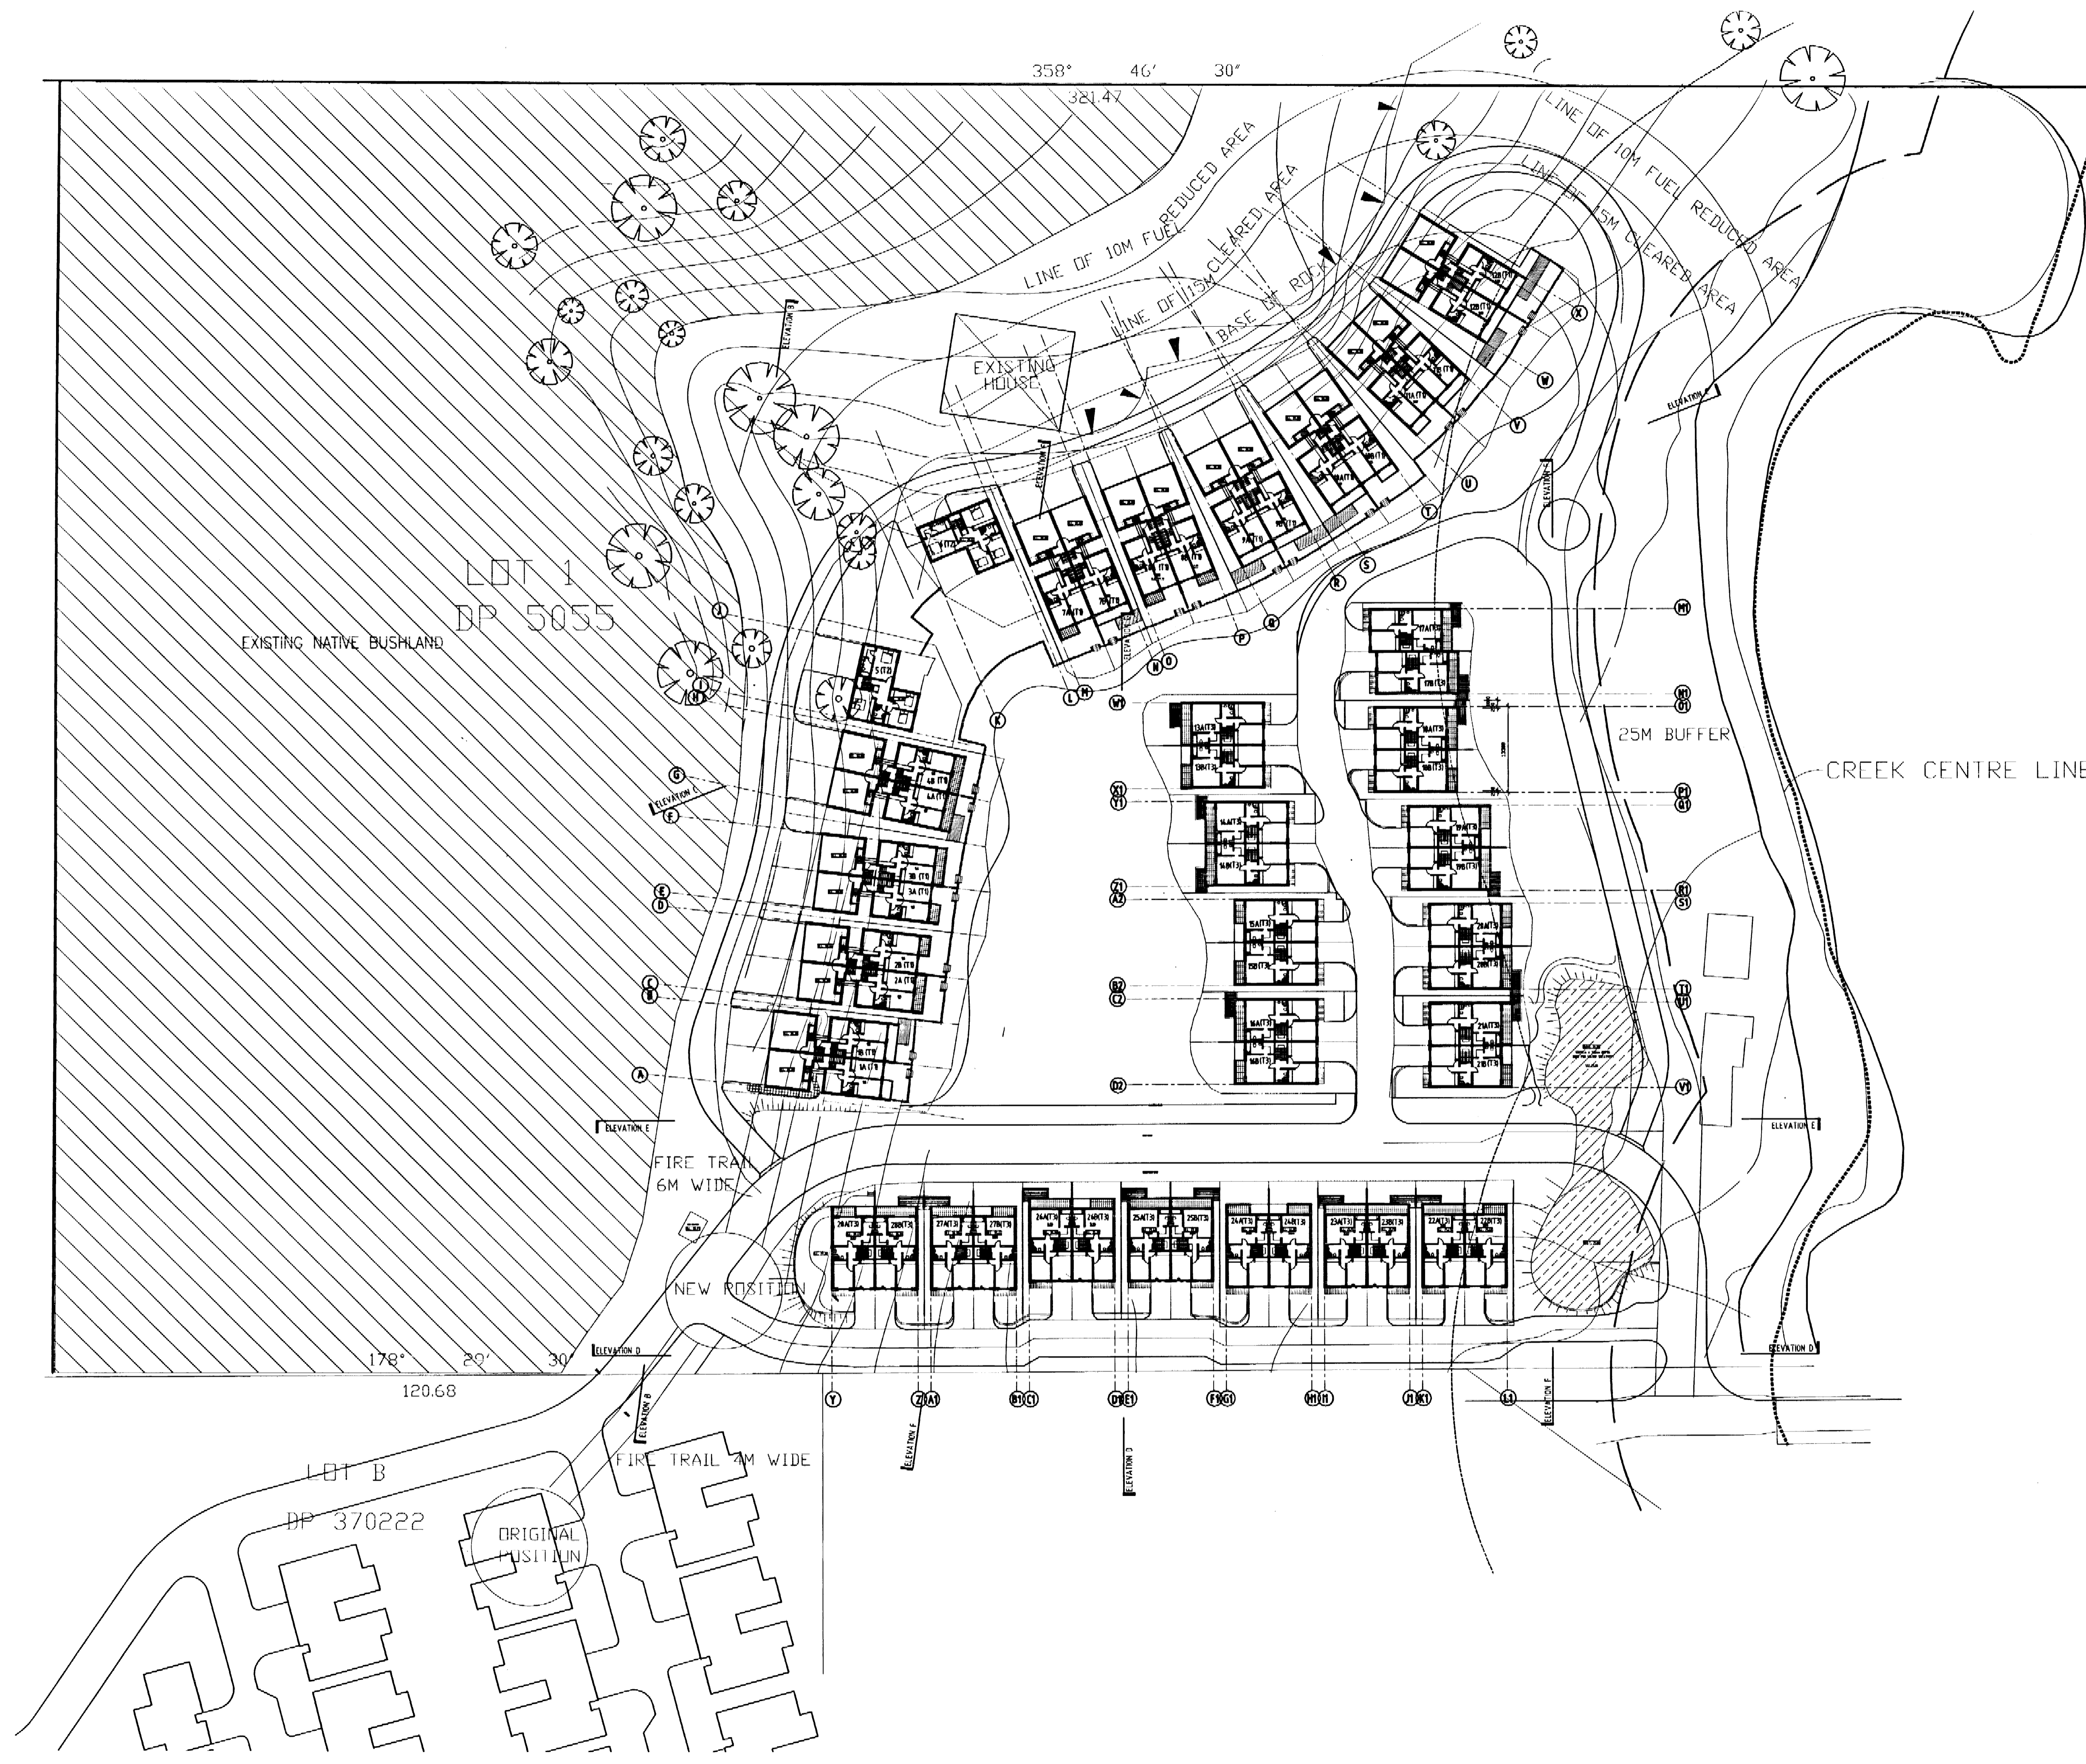

DRAWING MASTER PLAN

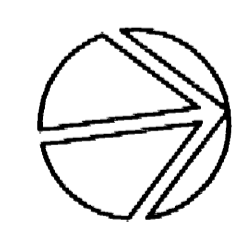

DENIS LEECH AND ASSOCIATES PTY LIMITED ARCHITECTS  
 NEW RESIDENTIAL DEVELOPMENT  
 WARRIEWOOD VALLEY SECTOR 5  
 FOR  
 JUBILEE DEVELOPMENTS  
 FIRST FLOOR PLAN  
 1:500  
 DENIS LEECH AND ASSOCIATES PTY LIMITED  
 INCORPORATED IN NSW  
 SUITE 4 & 8 FIDMAREST AVENUE, NEWPORT BEACH NSW 2108  
 TELEPHONE: (02) 9967 7285 FACSIMILE: (02) 9967 3160  
 DECEMBER 2004  
 SK-02