
NOTE: THE BOUNDARY INFORMATION SHOWN ON THIS PLAN 37.78LIP 37.90TK REGARDING THE LOCATION OF THE PROPERTY BOUNDARIES HAS BEEN TAKEN FROM THE TITLE [37.77TK DEPOSITED PLAN. IT HAS BEEN PLOTTED AS REQUIRED UNDER DIVISION 1, SECTION 9.(1) OF THE "SURVEYING 37.65CL AND SPATIAL INFORMATION REGULATION 2017" AND IS TWO STOREY RENDERED ACCURATE TO ABOUT +0.05m. IT HAS NOT BEEN RENDERED RESIDENCE DETERMINED BY AN ACCURATE BOUNDARY SURVEY. TILE ROOF GARAGE A DETAIL & LEVEL SURVEY IS NOT A "LAND SURVEY" AS DEFINED BY THE SURVEYING AND SPATIAL INFORMATION 49.83TW 48.83BW 47.52BAL ACT, 2002. IF ANY CONSTRUCTION OR DESIGN WORK, DP 14564 WHICH RELIES ON CRITICAL SETBACKS FROM THE STREET OR BOUNDARIES IS PLANNED, IT WOULD BE 49.98TG 37.64TK IMPERATIVE TO CARRY OUT FURTHER SURVEY WORK TO 37.53LIP_ 49.97TG+L 37.48KO DETERMINE THE BOUNDARY DIMENSIONS. DEAD O METAL FENCE PRIOR TO ANY CONSTRUCTION WORK, SURVEY MARKS TIMBER FENCE SHOULD BE PLACE TO DEFINE THE PROPERTY 35.965 0 GARDEN 0 0 BOUNDARIES. • Ø.3/S4/H6 0 GARDEN GARDEN 39.86STP "41.23STF GARDEN RETAINING WALL 0 SERVICES SHOWN ARE INDICATIVE ONLY. POSITIONS STONE PAVED ARE BASED ON SURFACE INDICATOR(S) LOCATED 42.82DECK TIMBER DECK DURING FIELD SURVEY. CONFIRMATION OF THE EXACT 42.25 42.26 POSITION SHOULD BE MADE PRIOR TO ANY EXCAVATION 1/42.23BAL 43.11DECK WORK. OTHER SERVICES MAY EXIST WHICH ARE NOT GRASS 43.11DECK) +40.16 SHOWN. 37.35LIP 7 42.31FL 40.60 GARDEN LEVELS ARE BASED ON AUSTRALIAN HEIGHT DATUM TIMBER TIMBER DECK (AHD) USING GNSS OBSERVATIONS TO A BENCHMARK 14564 GARDEN STEPS ON ROOF PLACED ON SITE (AHD). 45.48STP BENCHMARK 476.9m² RIDGE & GUTTER HEIGHTS HAVE BEEN OBTAINED BY _DECK GRASS Ŷ SP NAIL IN KERB INDIRECT METHOD AND ARE ACCURATE TO ± 0.05m. RL 37.42 AHD GARDEN GRASS TWO ŚTOREY 42.13BAL RENDERED & TIMBÉR RESIDENCE CONTOURS SHOWN DEPICT THE TOPOGRAPHY. EXCEPT AT SPOT LEVELS SHOWN THEY DO NOT REPRESENT THE 37.33TK METAL ROOF 44.88TG/1 37.23LIP7 EXACT LEVEL AT ANY PARTICULAR POINT. THE SPOT 37.23TK LEVELS ARE TRUE FOR THEIR POSITION, AND ARE INTENDED TO BE USEFUL TO REPRESENT THE GENERAL GRASS TERRAIN. CARE SHOULD BE TAKEN IF EXTRAPOLATING.

LEGEND

CROWN - SEE CROWN GRANT(S)

T			
BENCH MARK	A		
TELSTRA PIT		TEL	
ELECTRIC LIGHT POLE	ϕ	LP	
POWER POLE	P	PP	
SIGN POST	9	SP	
SEWER INSPECTION PIT	•	SIP	
SEWER VENT	\oplus	SEWER	
MANHOLE		MH	
SEWER MANHOLE	S	SMH	
STOP VALVE	M	SV	
WATER HYDRANT		HYD	
WATER METER	М	WM	
GAS METER	G		
STATE SURVEY MARK		SSM	

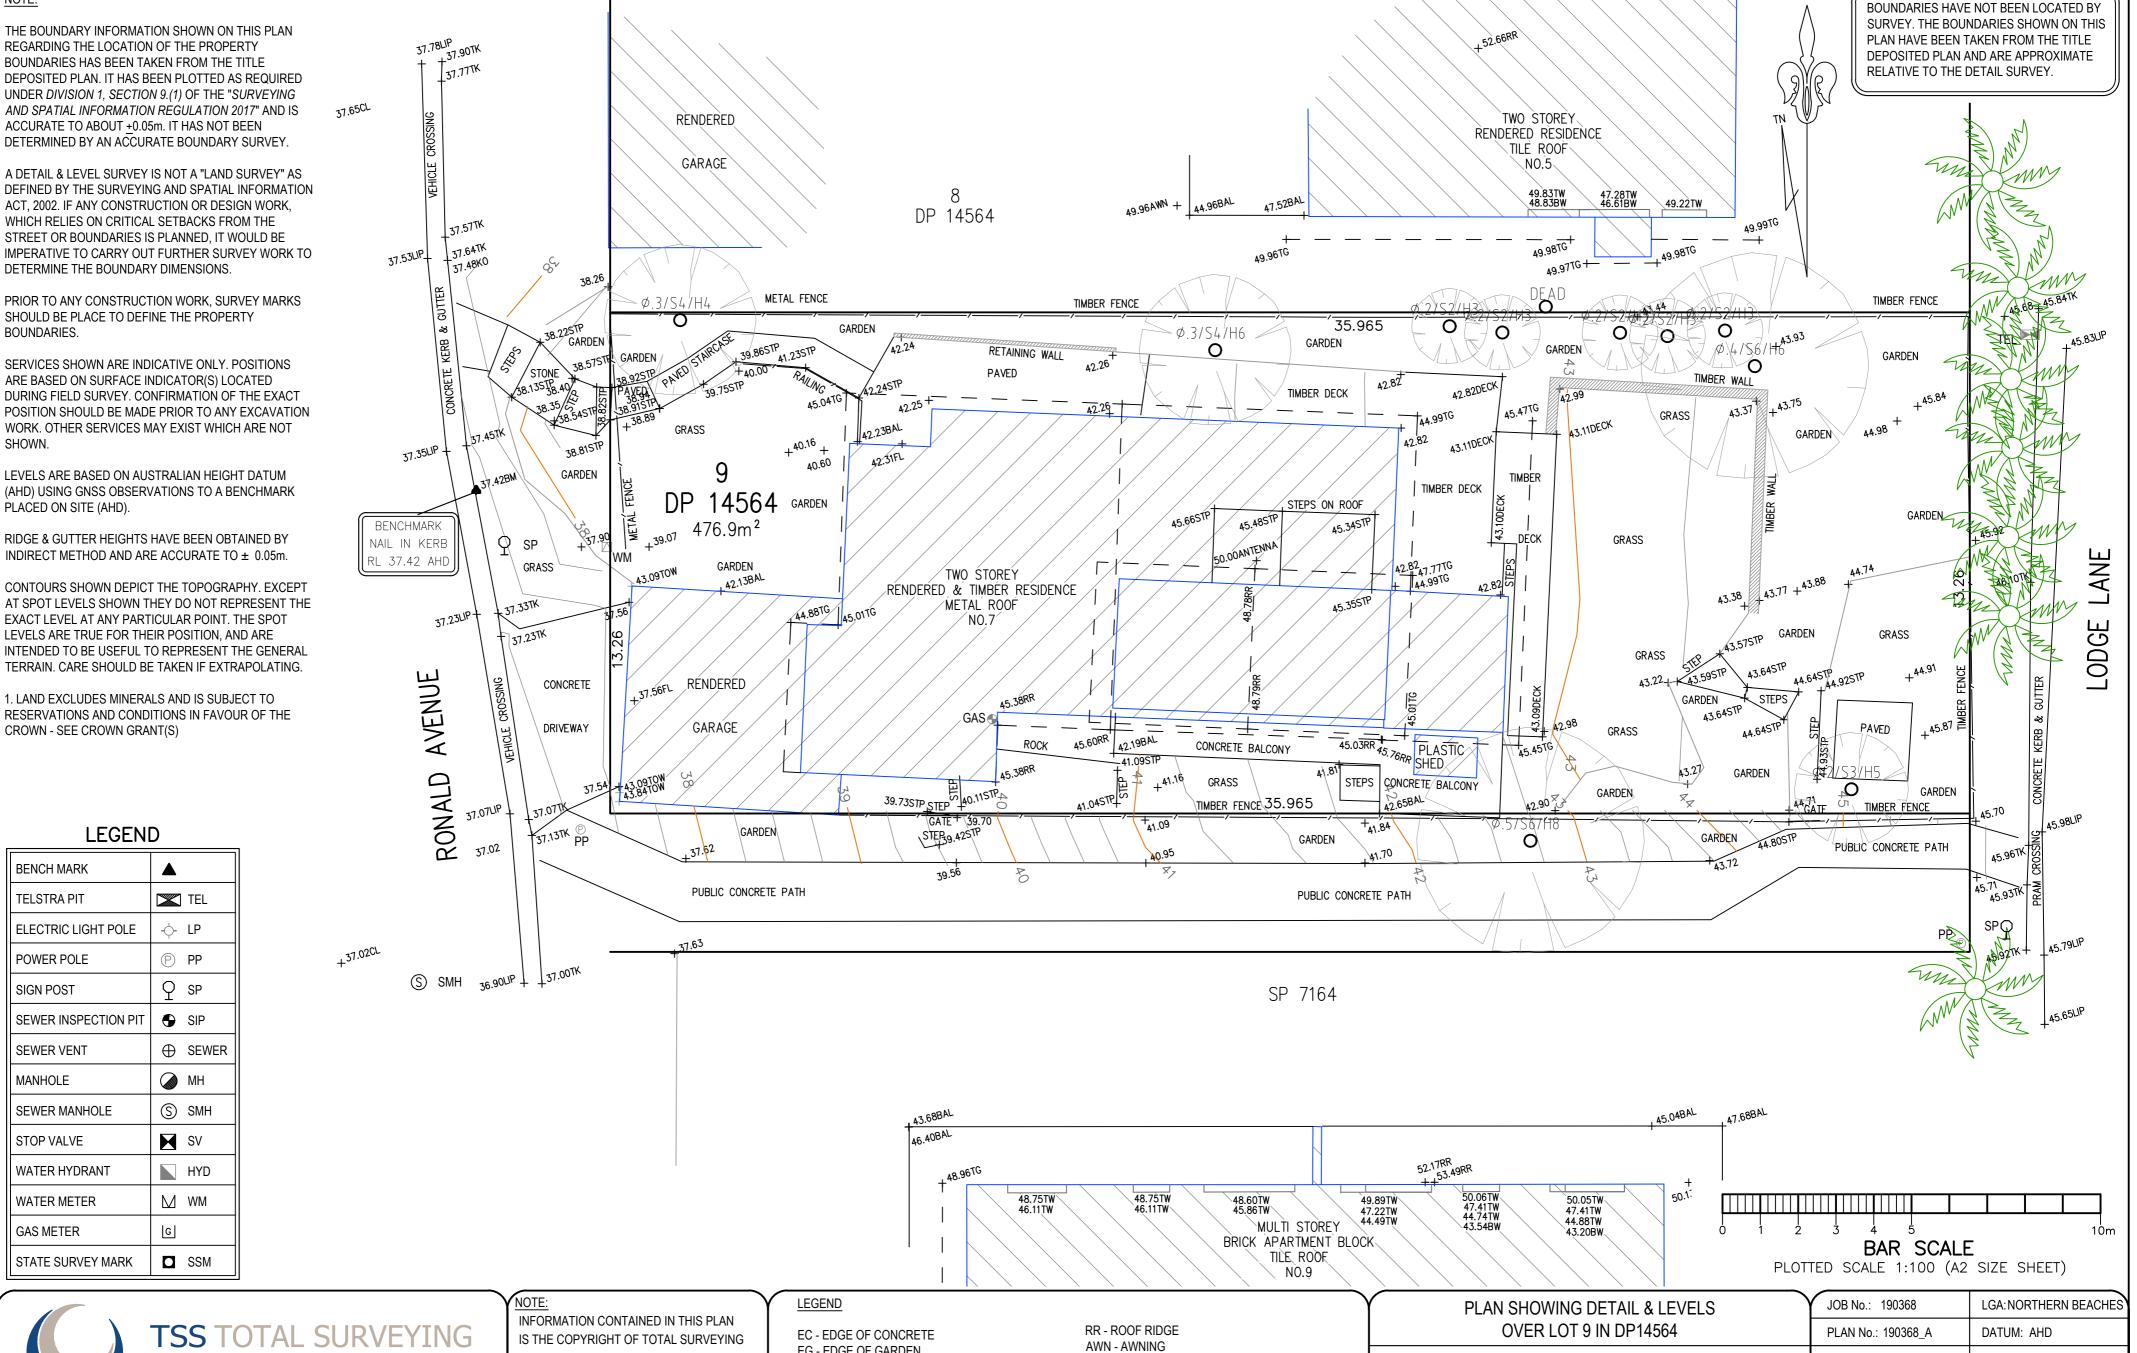



SOLUTIONS. THE USE OR DUPLICATION WITHOUT THE WRITTEN CONSENT OF TOTAL SURVEYING SOLUTIONS CONSTITUTES AN INFRINGEMENT OF COPYRIGHT.

EG - EDGE OF GARDEN TK - TOP OF KERB TW - TOP OF WINDOW BW - BOTTOM OF WINDOW

TG - TOP OF GUTTER

BAL - BALCONY FL - FLOOR LEVEL KO - KERB OUTLET Ø.4/S10/H16 - TREE DIAMETER/SPREAD/HEIGHT

ADDSTYLE HOME ADDITIONS DATE: 20/02/2019 SCALE: 1:100@A2 CLIENT: CONT. INTERVAL: 0.25m PROJECT: FRESHWATER DRAWN: SF ADDRESS: 7 RONALD AVENUE, FRESHWATER GS SHEET 1 OF 1 CHK:

MM