


FRENCHS FOREST ACTIVE TRANSPORT NETWORK

SECTION 3

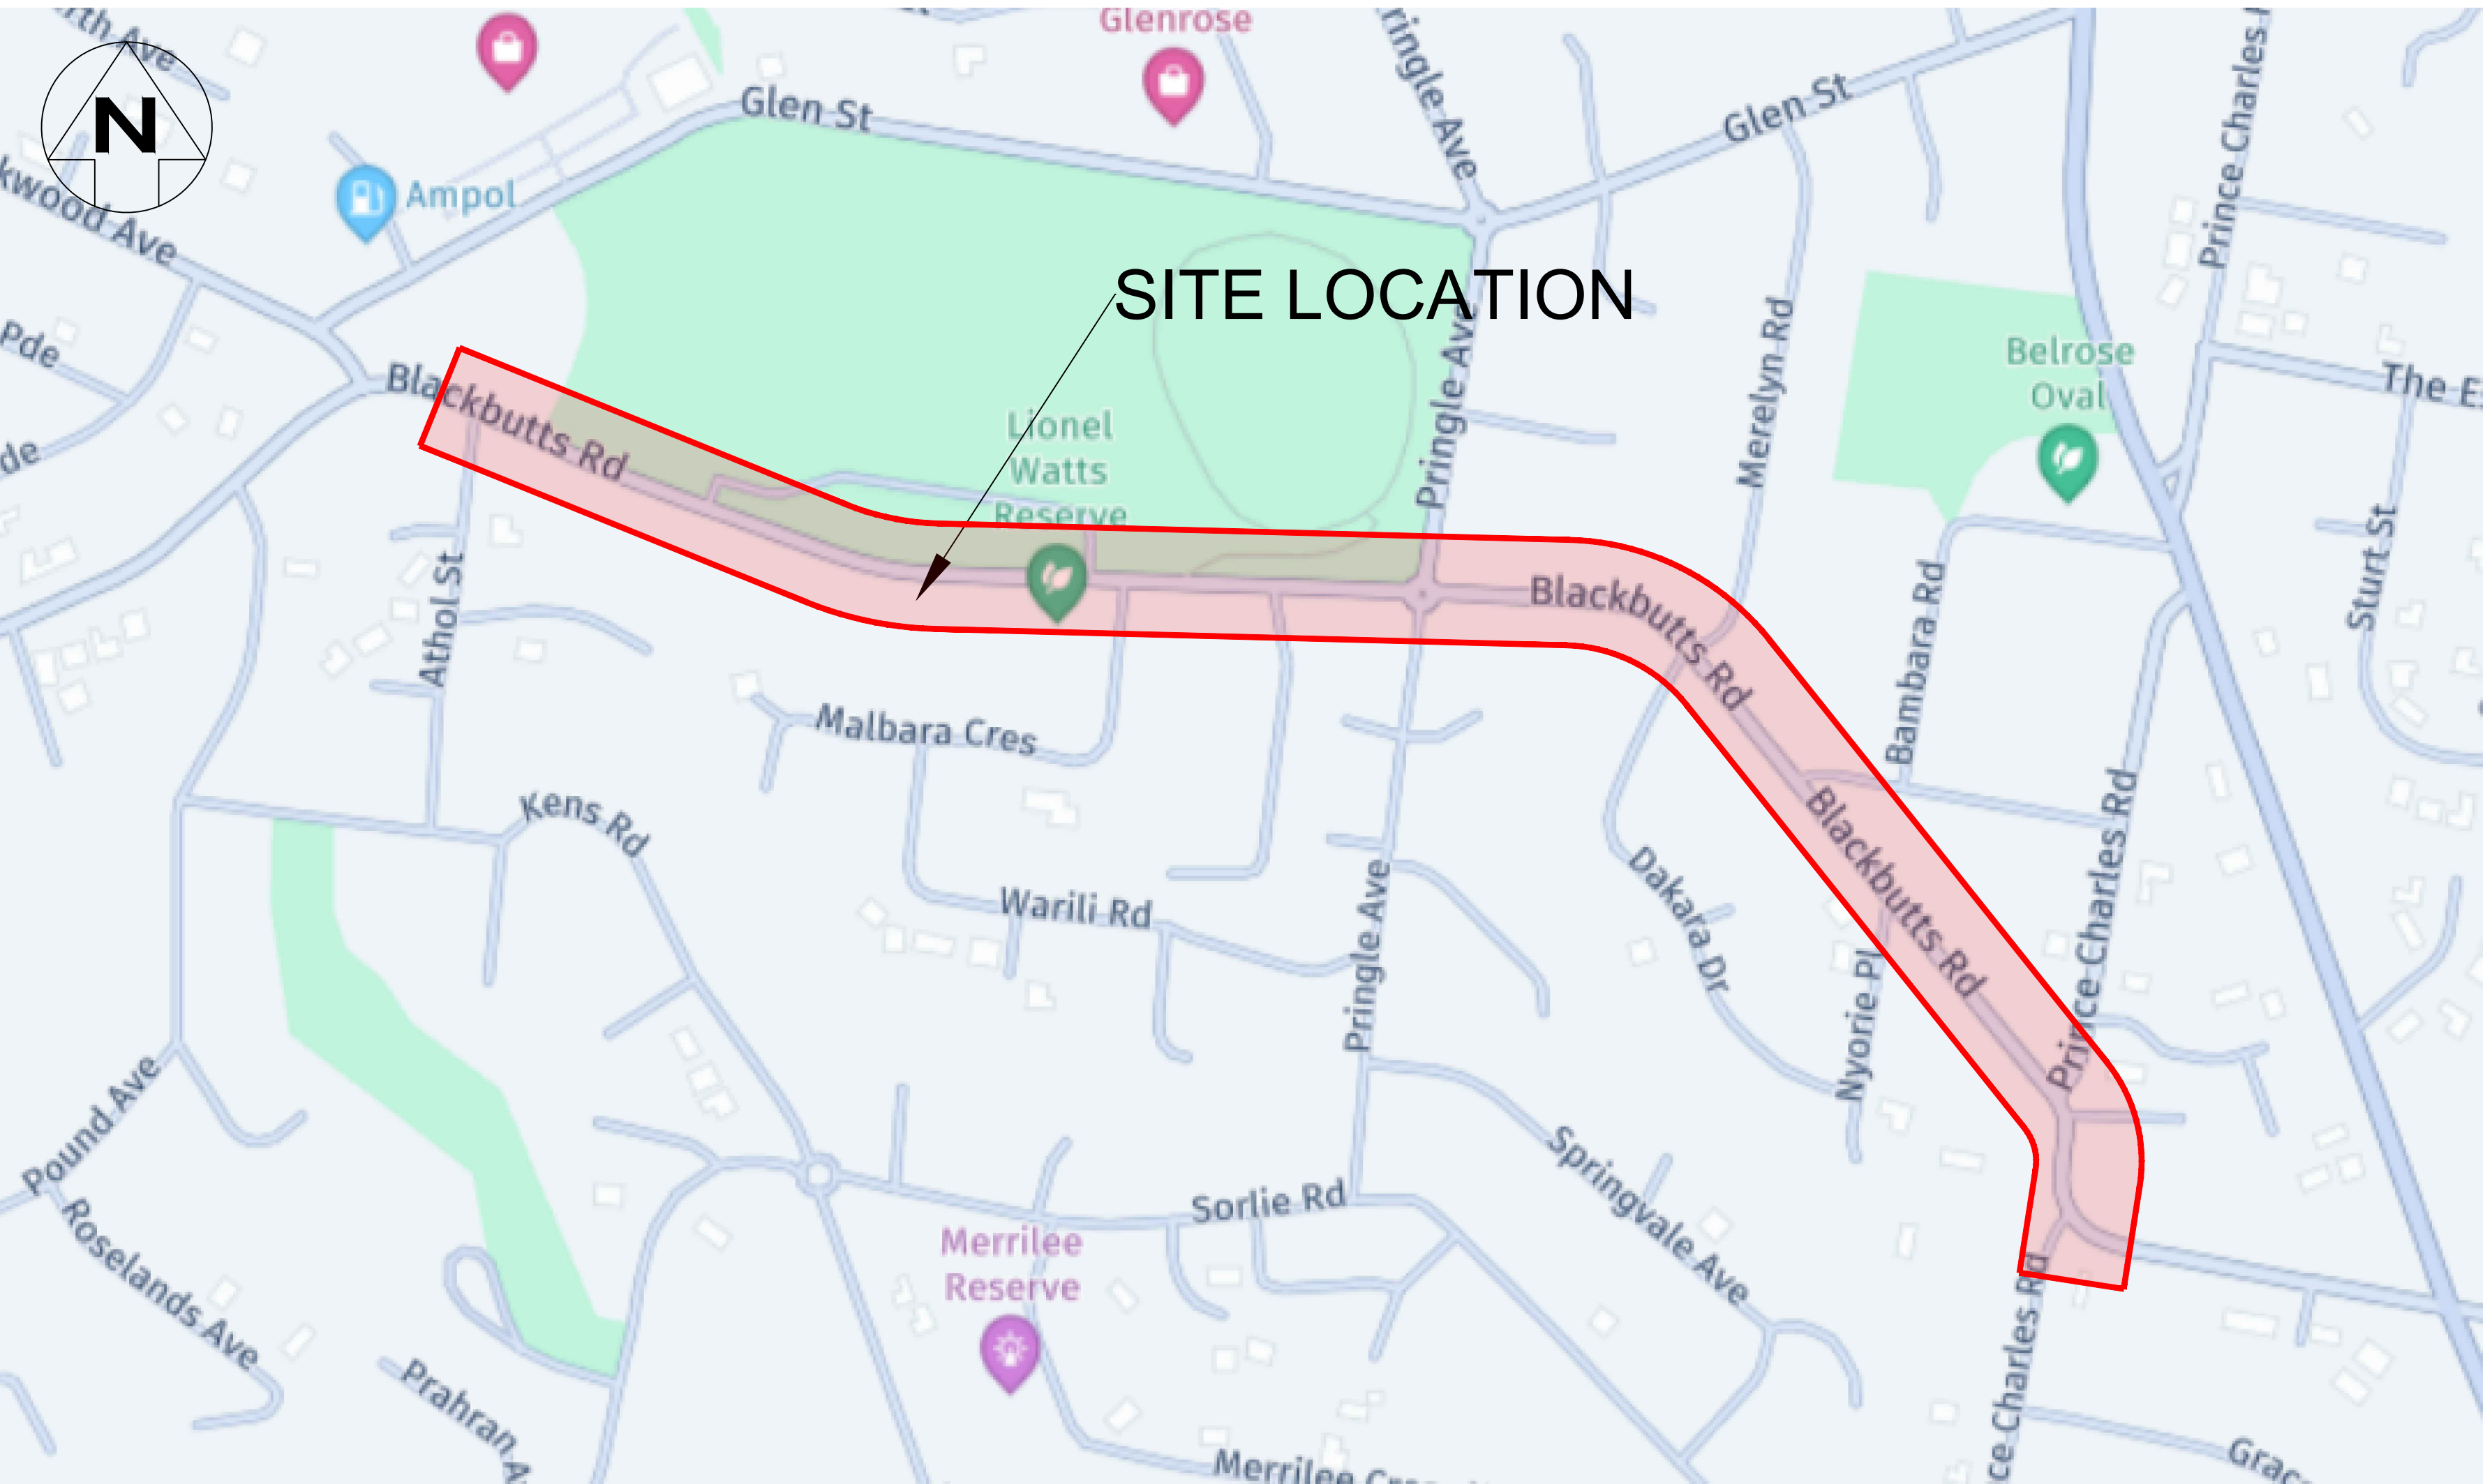



LOCALITY PLAN
NOT TO SCALE

PAVEMENT LEGEND

- CONCRETE FOOTPATH WIDTH AS INDICATED
- CONCRETE DRIVEWAY (RESIDENTIAL)
- TURF OR LANDSCAPING AS SPECIFIED
- NEW BITUMEN PAVEMENT OR TRANSITION
- NEW TRAFFIC ISLAND
- NEW CONCRETE THRESHOLD
- NEW CONCRETE KERB AND GUTTER
- NO STOPPING LINE
- HOLD LINE

DRAWING INDEX


DRAWING NO.	DESCRIPTION
1000	COVER PAGE AND INDEX SHEET
2000	GENERAL ARRANGEMENT PLAN SHEET 1
3000	PLAN OF CIVIL WORKS SHEET 1
3001	PLAN OF CIVIL WORKS SHEET 2
3002	PLAN OF CIVIL WORKS SHEET 3
3003	PLAN OF CIVIL WORKS SHEET 4
3004	PLAN OF CIVIL WORKS SHEET 5
3005	PLAN OF CIVIL WORKS SHEET 6
3006	PLAN OF CIVIL WORKS SHEET 7
3007	PLAN OF CIVIL WORKS SHEET 8
3008	PLAN OF CIVIL WORKS SHEET 9

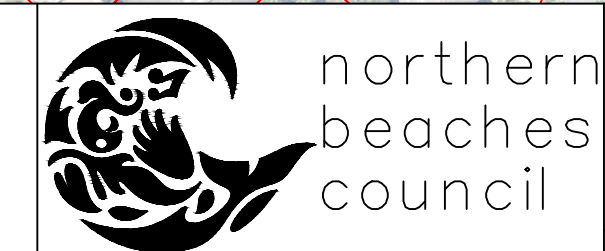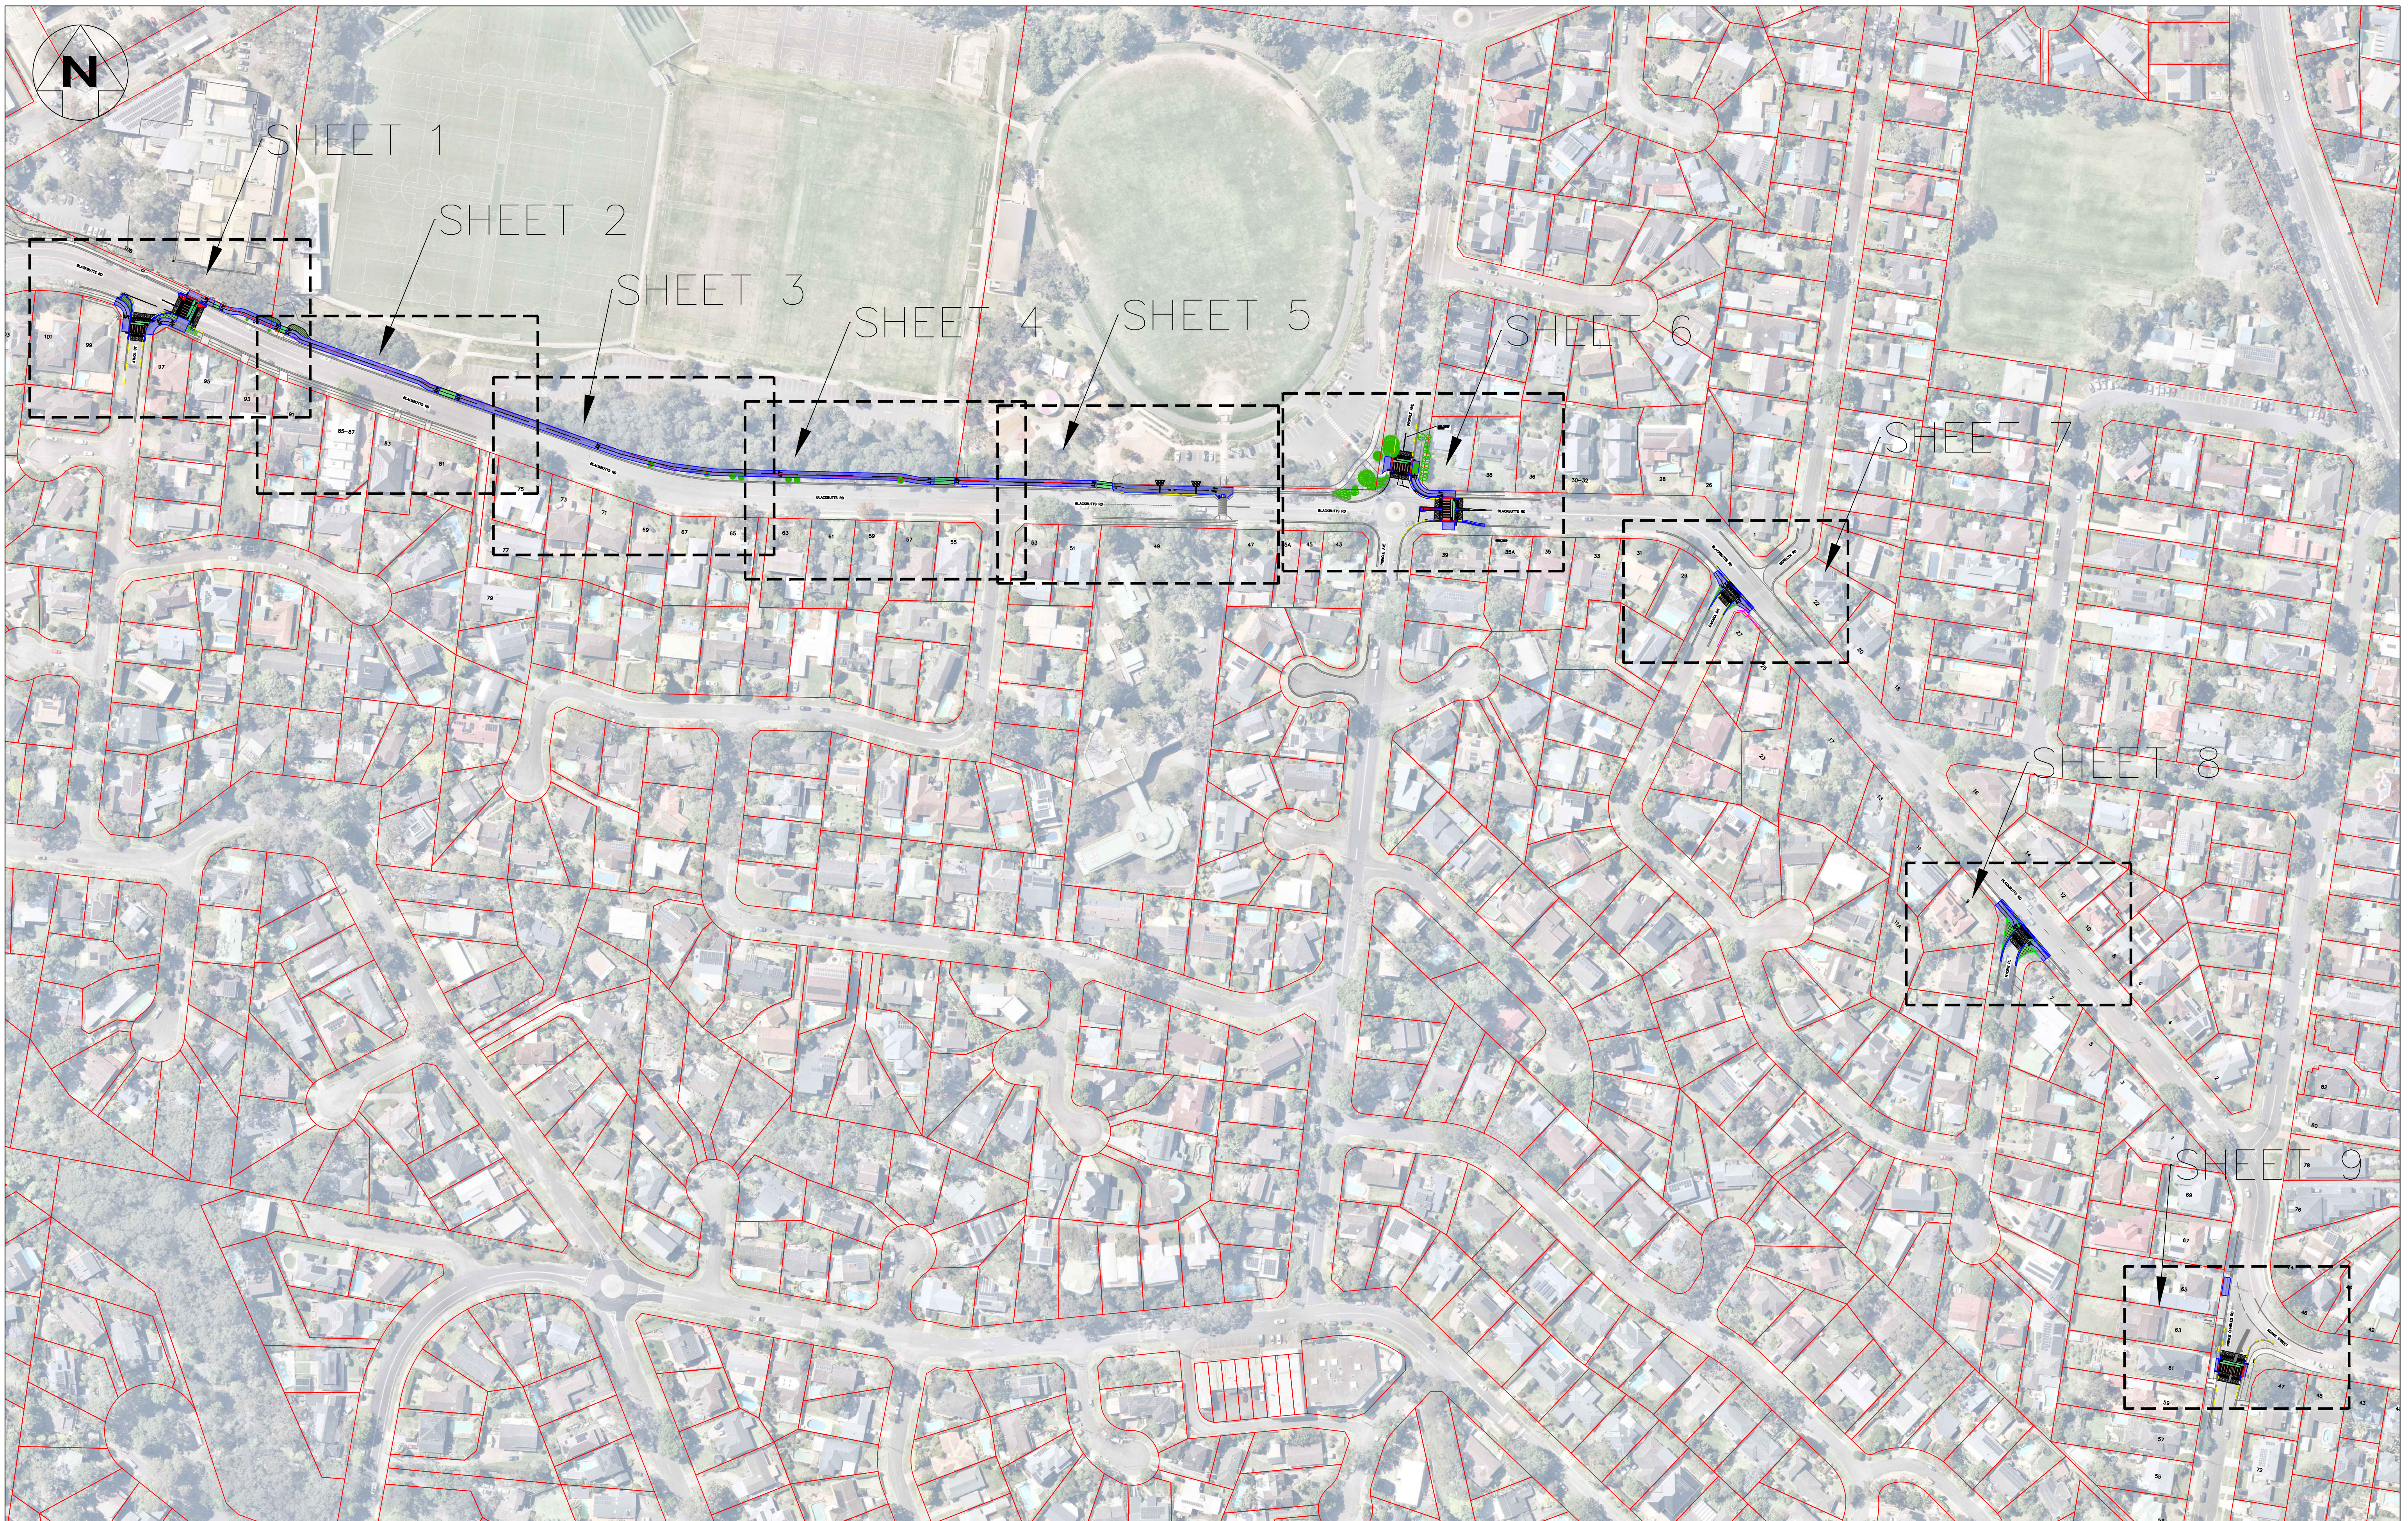

FRENCHS FOREST ATN
SECTION 3
FRENCHS FOREST
GENERAL ARRANGEMENT PLAN
SHEET 1

DRAWING NO. TCI-FRENCHS FOREST ATN-SECTION 3-CONCEPT-2000

REVISION: 2

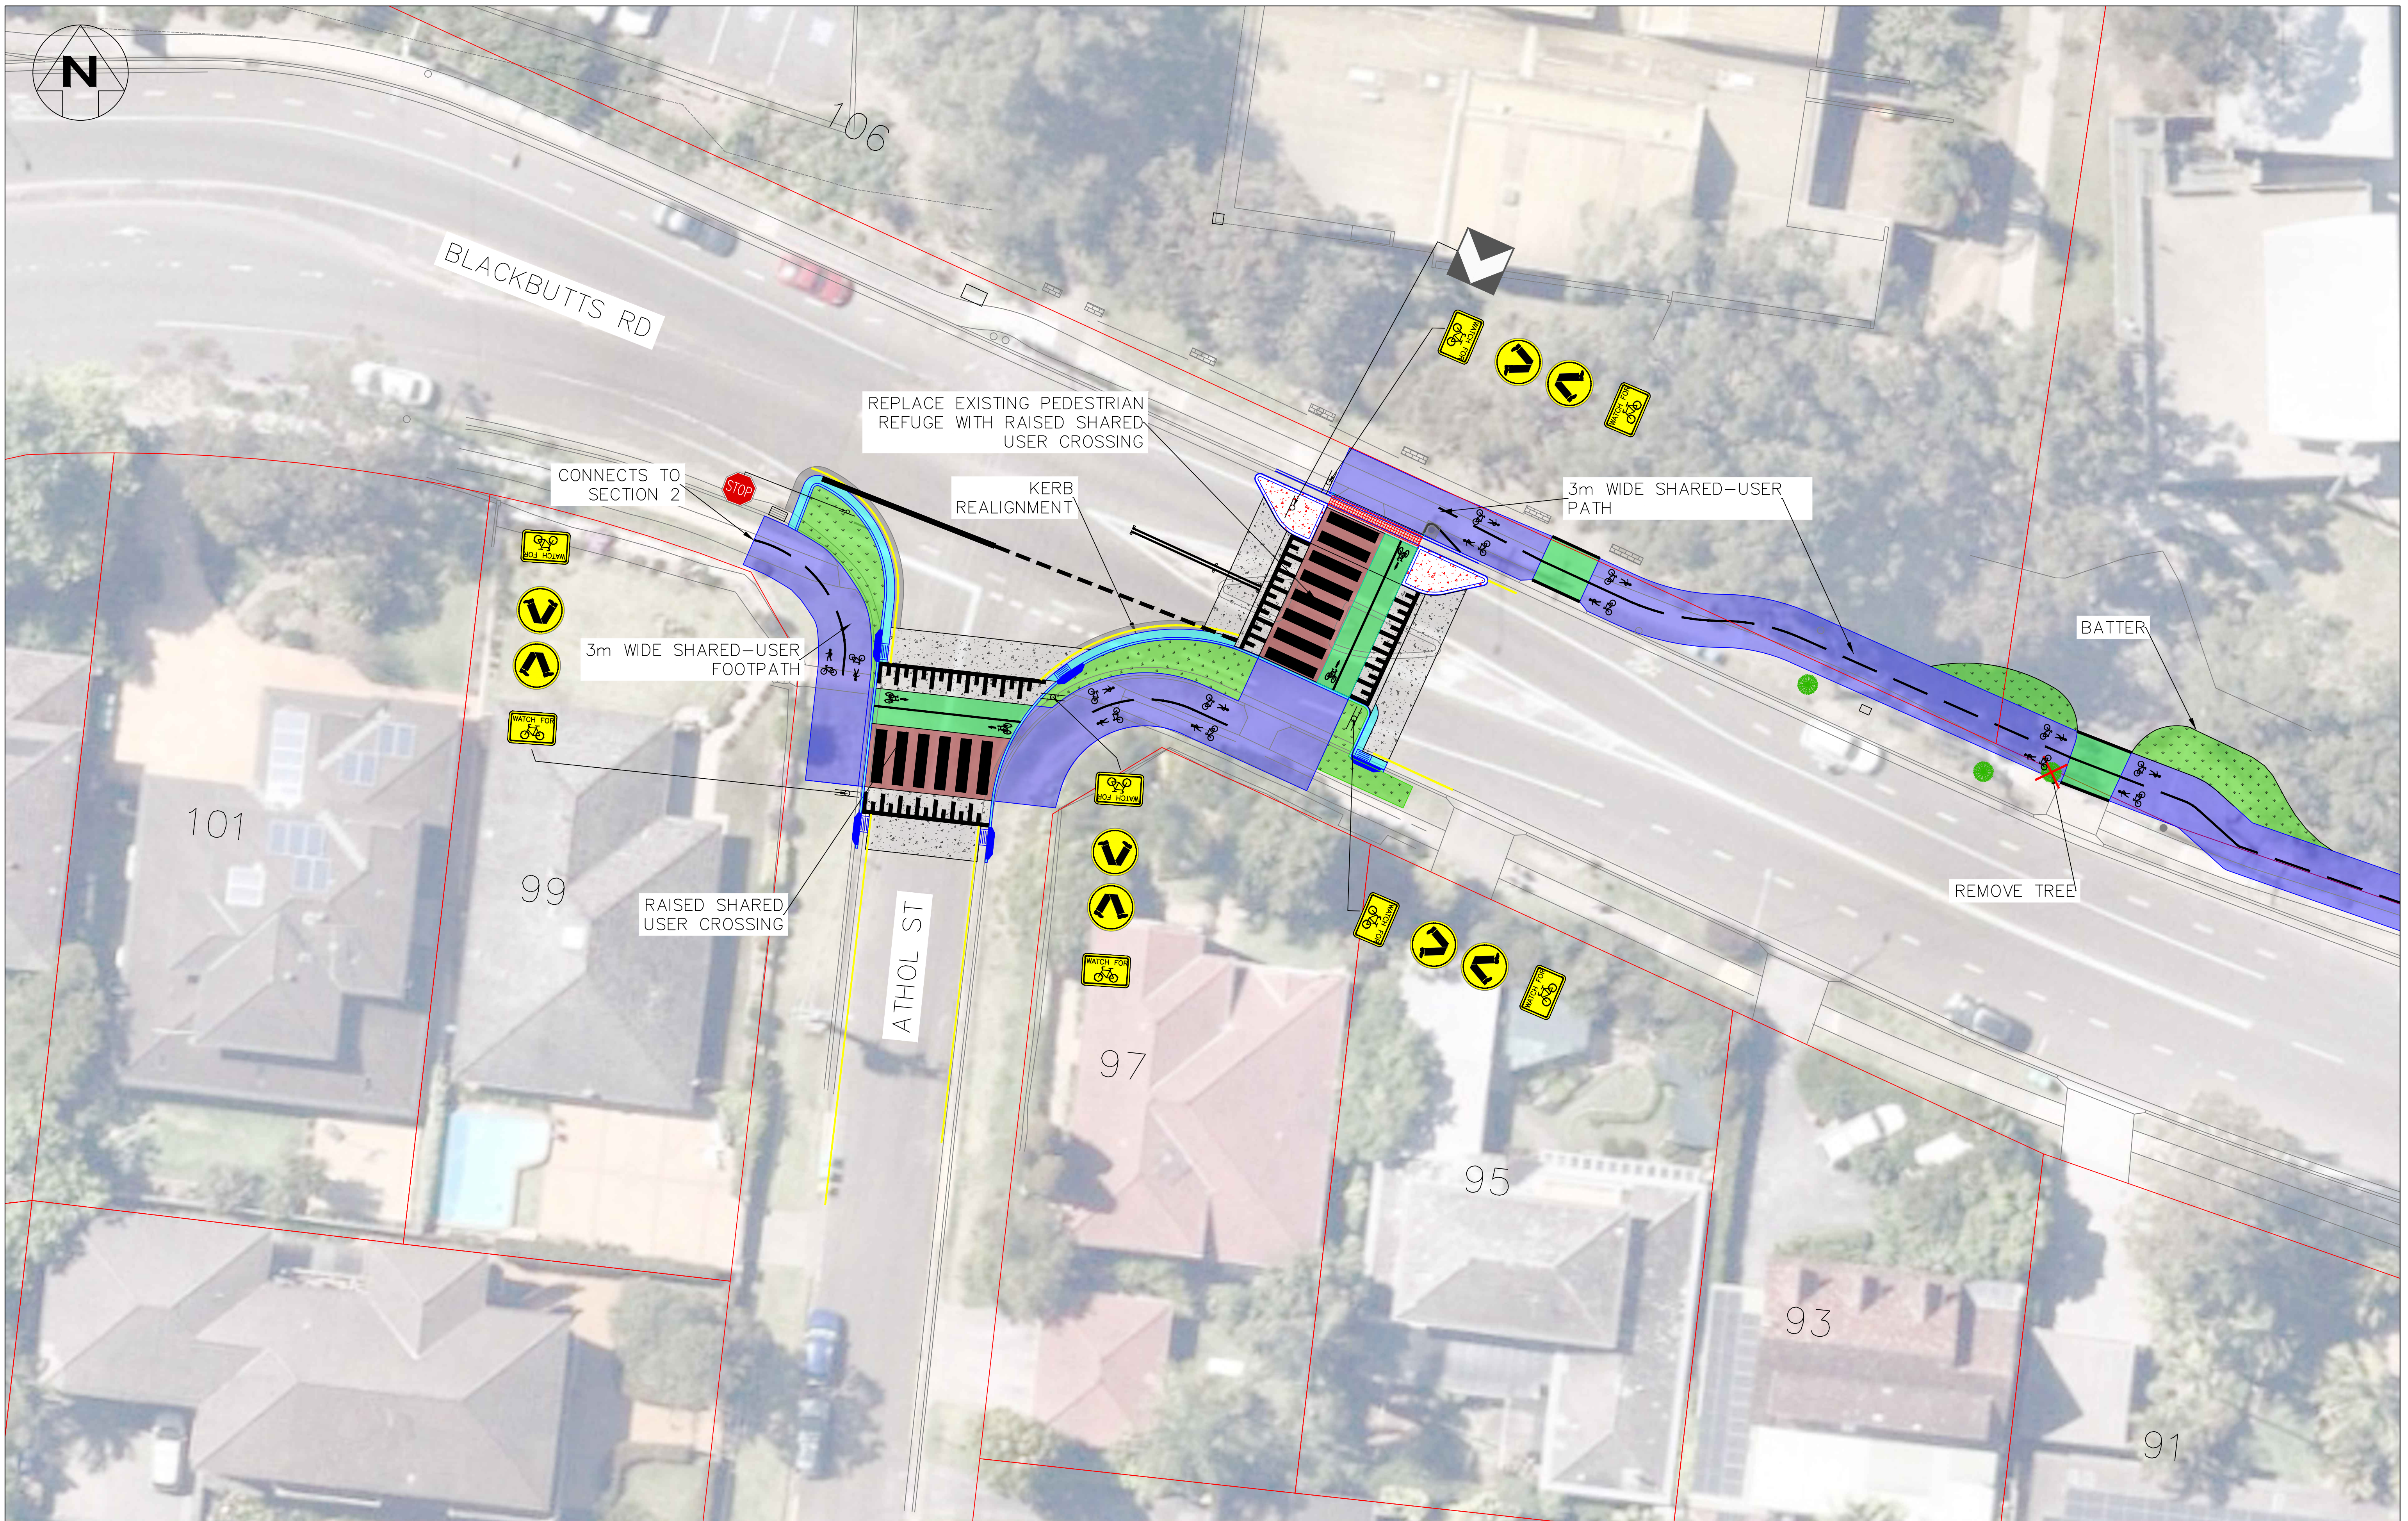




FRENCHS FOREST ATN
SECTION 3
FRENCHS FOREST
PLAN OF CIVIL WORKS
SHEET 2

DRAWING NO. TCI-FRENCHS FOREST ATN-SECTION 3-CONCEPT-3000

REVISION: 2

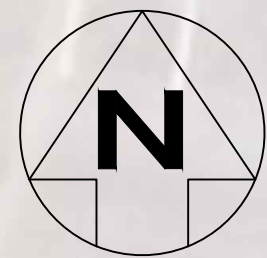

3m WIDE SHARED-USER
PATH

BLACKBUTTS RD

REMOVE TREES




FRENCHS FOREST ATN
SECTION 3
FRENCHS FOREST
PLAN OF CIVIL WORKS
SHEET 3



FRENCHS FOREST ATN
SECTION 3
FRENCHS FOREST
PLAN OF CIVIL WORKS
SHEET 4

DRAWING NO. TCI-FRENCHS FOREST ATN-SECTION 3-CONCEPT-3000

REVISION: 2

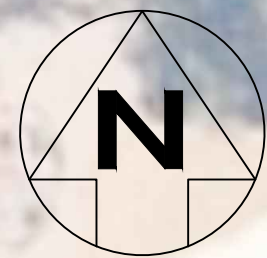

3m WIDE
SHARED-USER
PATH

3m WIDE
SHARED-USER
PATH

SCOUR PROTECTION

BLACKBUTTS RD

DRAINAGE SLOTS

END OF NEW SHARED
PATH, MATCH INTO
EXISTING PATH



53

51

49

47



45



FRENCHS FOREST ATN
SECTION 3
FRENCHS FOREST
PLAN OF CIVIL WORKS
SHEET 5

DRAWING NO. TCI-FRENCHS FOREST ATN-SECTION 3-CONCEPT-3000



REVISION: 2

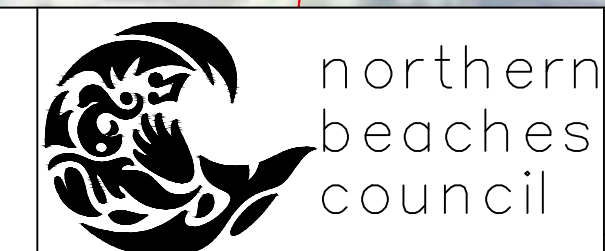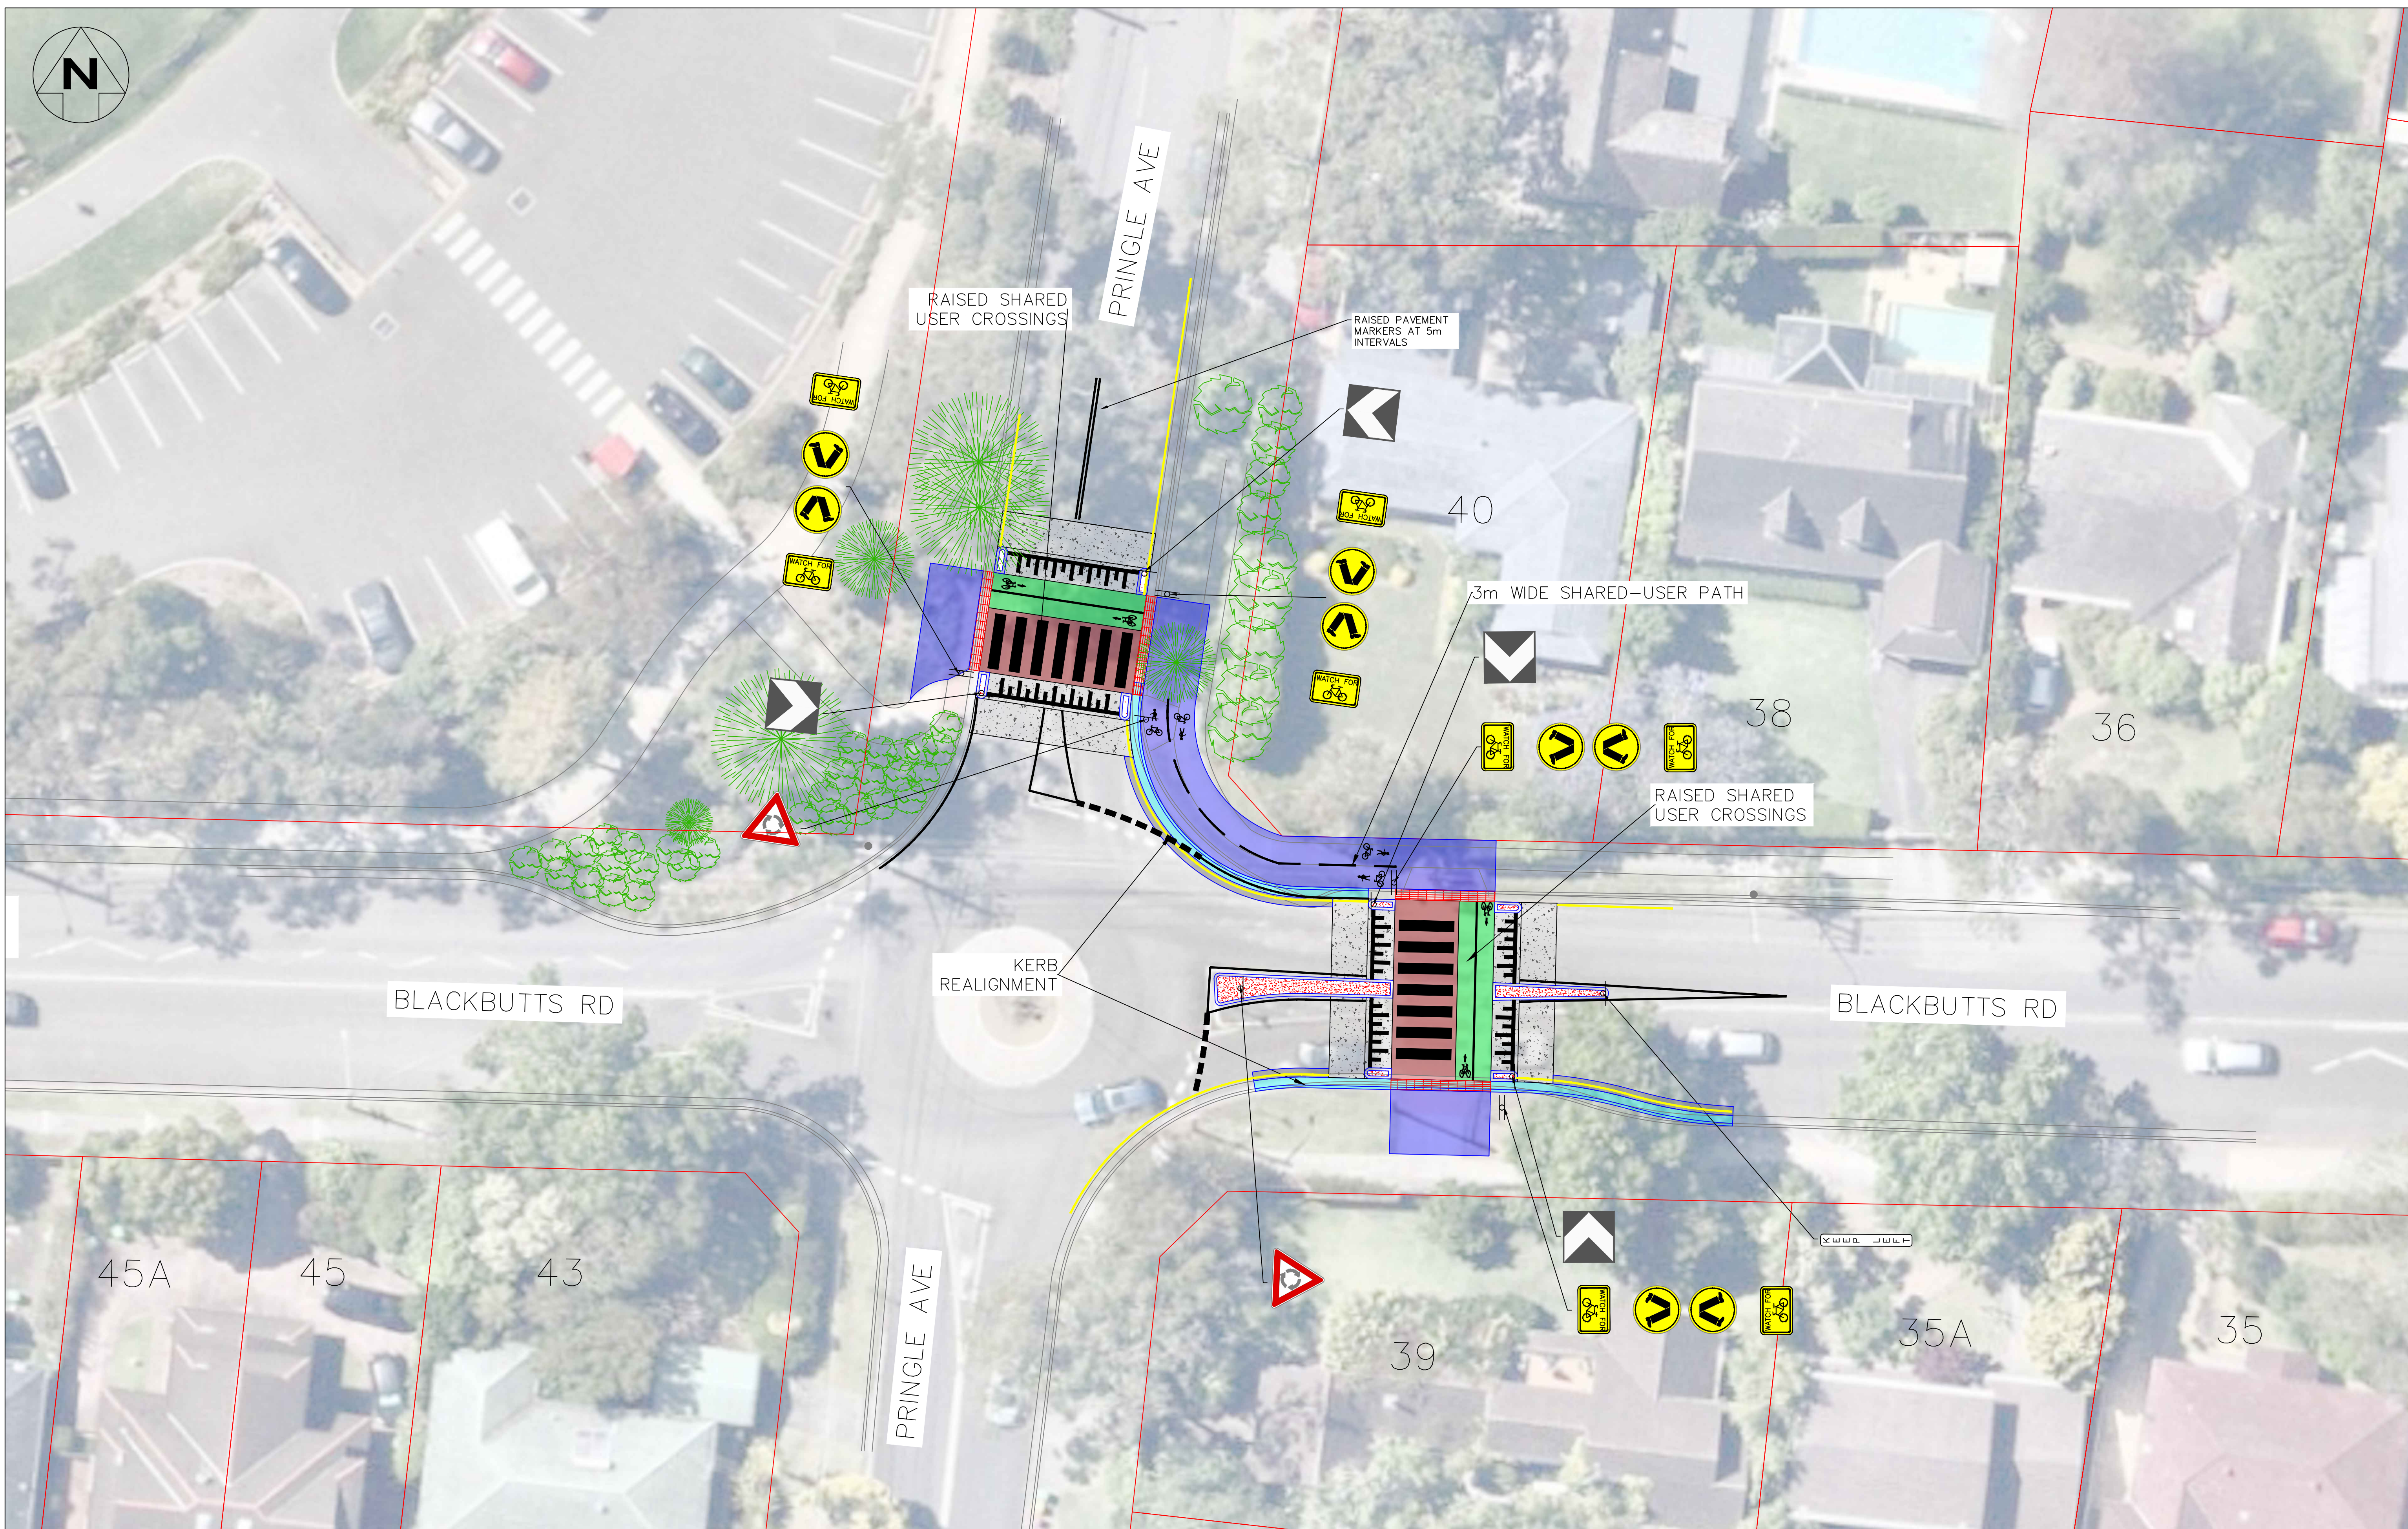

FRENCHS FOREST ATN
SECTION 3
FRENCHS FOREST
PLAN OF CIVIL WORKS
SHEET 6

DRAWING NO. TCI-FRENCHS FOREST ATN-SECTION 3-CONCEPT-3000


REVISION: 2

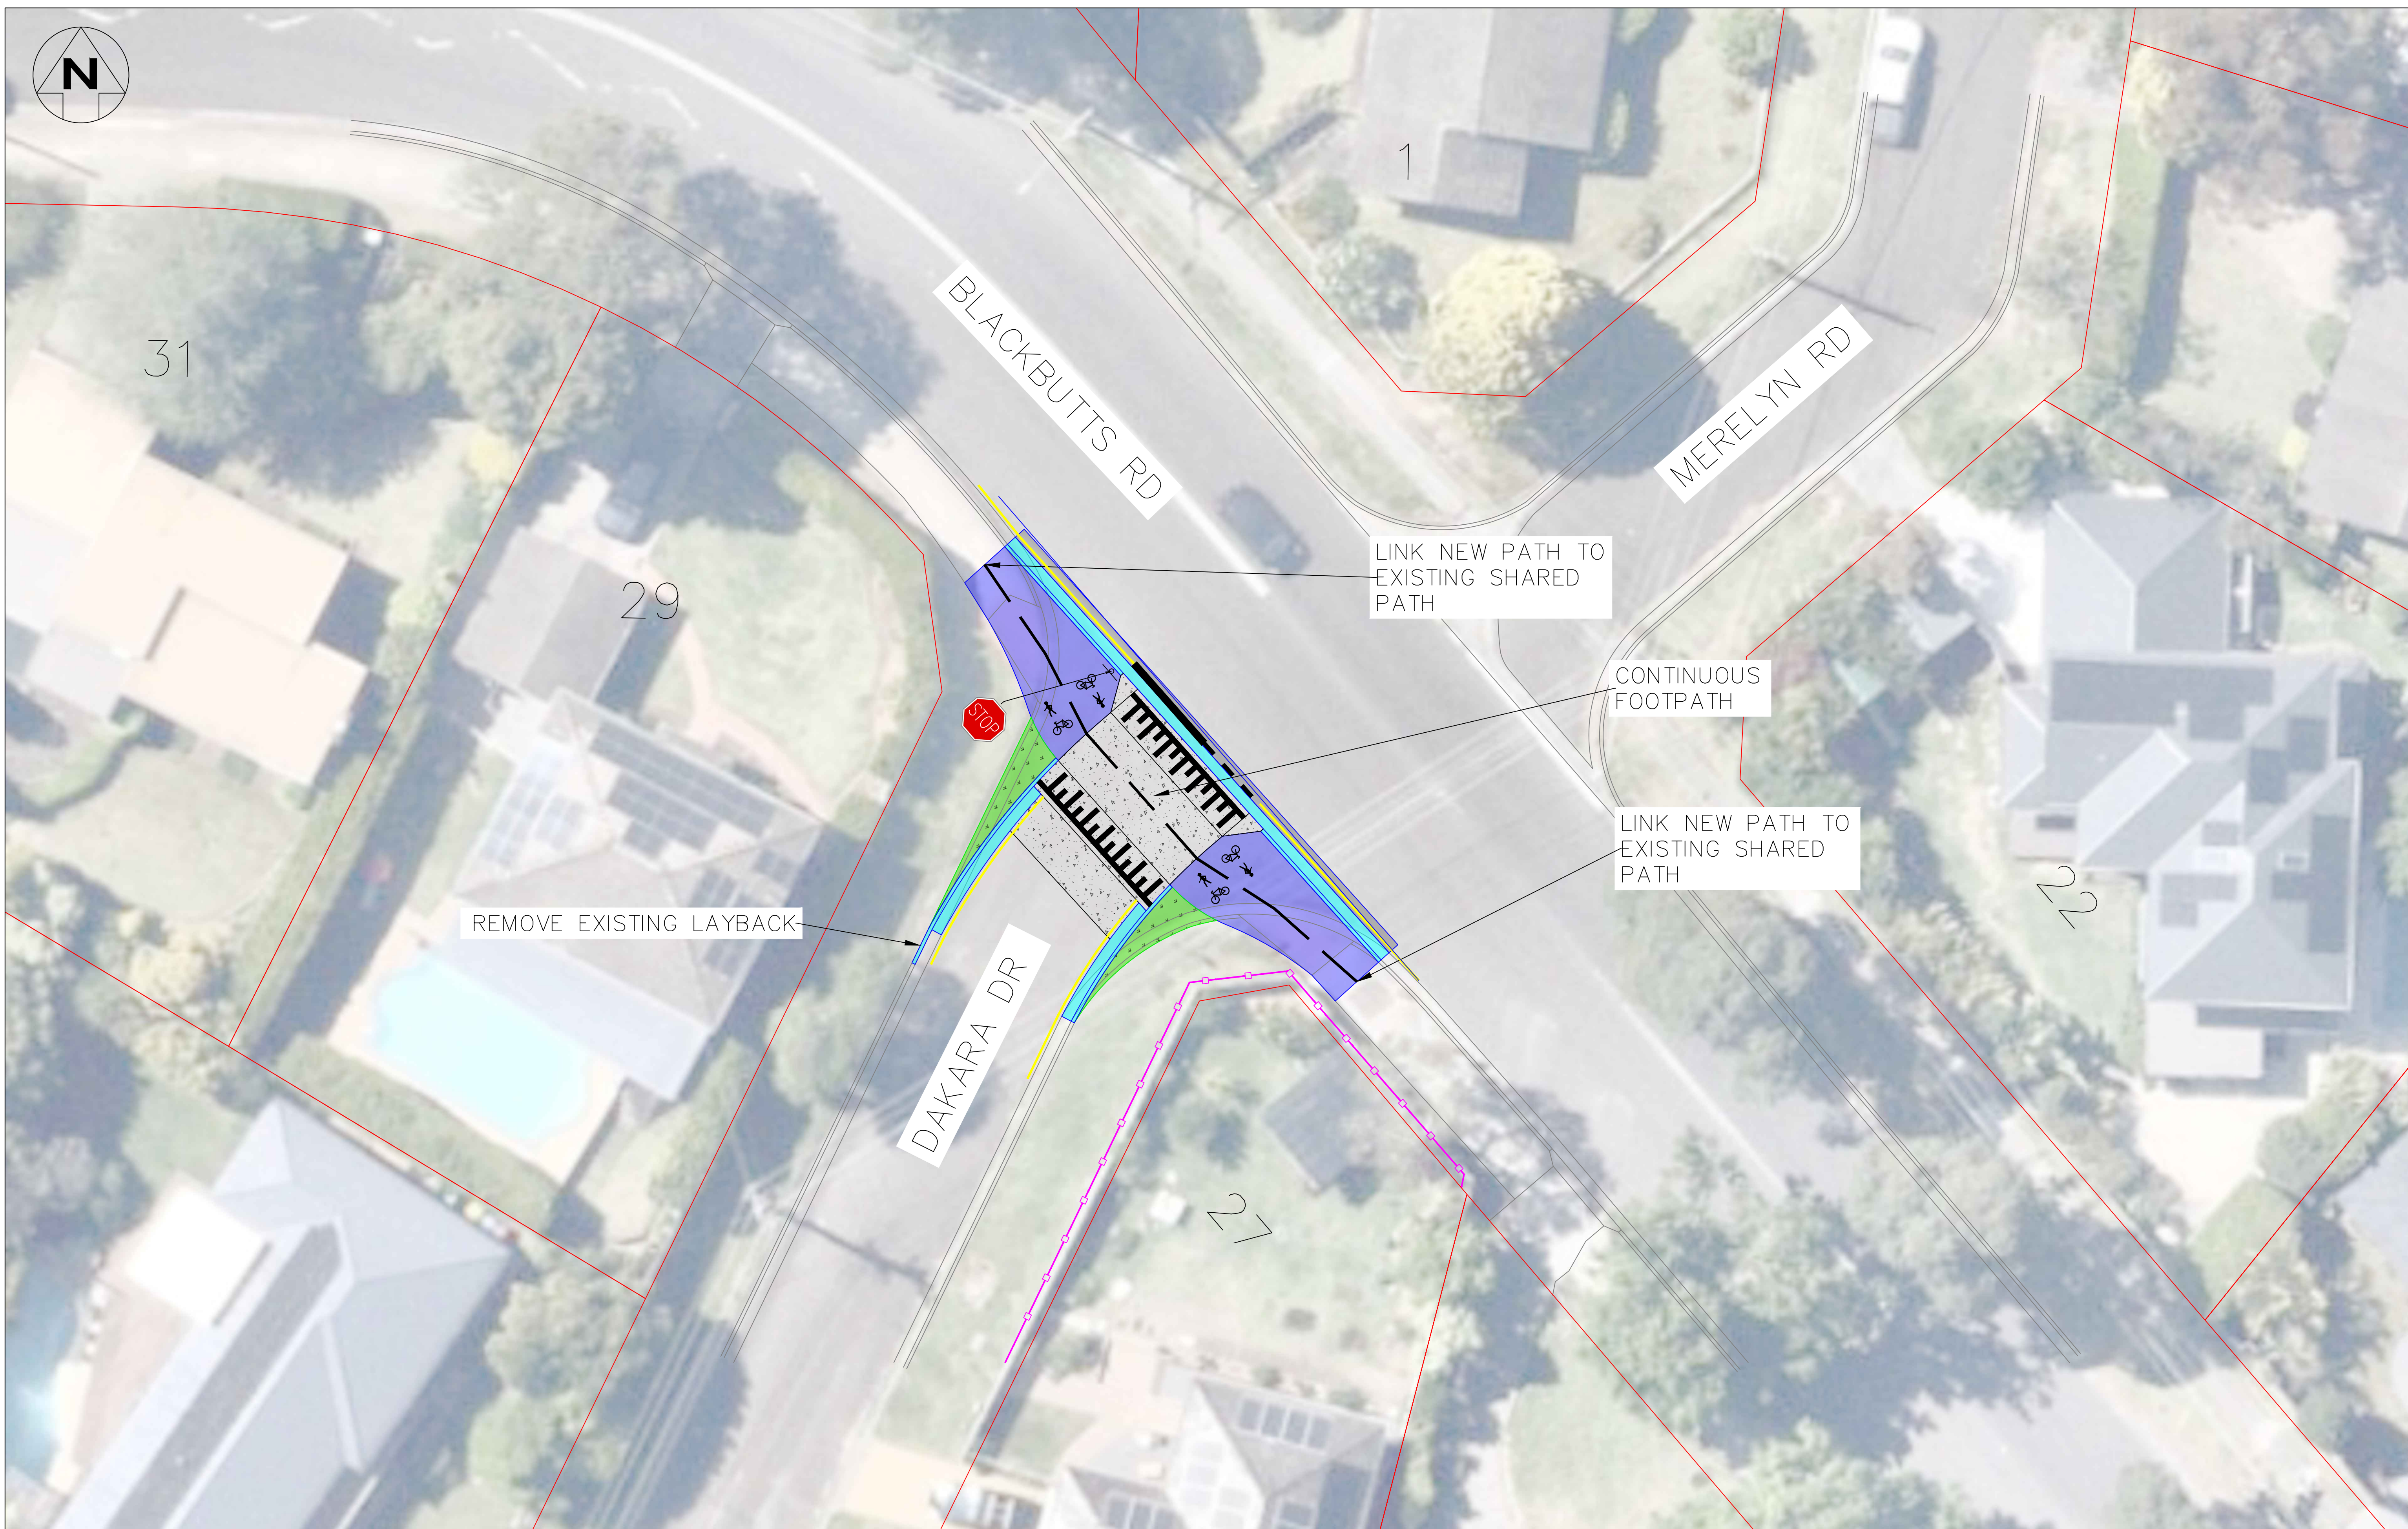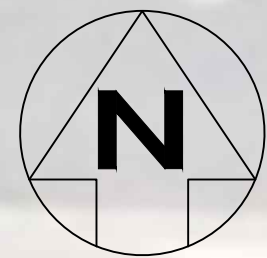

FRENCHS FOREST ATN
SECTION 3
FRENCHS FOREST
PLAN OF CIVIL WORKS
SHEET 7

DRAWING NO. TCI-FRENCHS FOREST ATN-SECTION 3-CONCEPT-3000

REVISION: 2

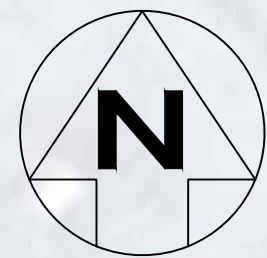

BLACKBUTTS RD

NYORIE PL

LINK NEW PATH TO
EXISTING SHARED
PATH

CONTINUOUS
FOOTPATH

LINK NEW PATH TO
EXISTING SHARED
PATH



FRENCHS FOREST ATN
SECTION 3
FRENCHS FOREST
PLAN OF CIVIL WORKS
SHEET 8

DRAWING NO. TCI-FRENCHS FOREST ATN-SECTION 3-CONCEPT-3000

REVISION: 2

