


GRANDVIEW PARADE


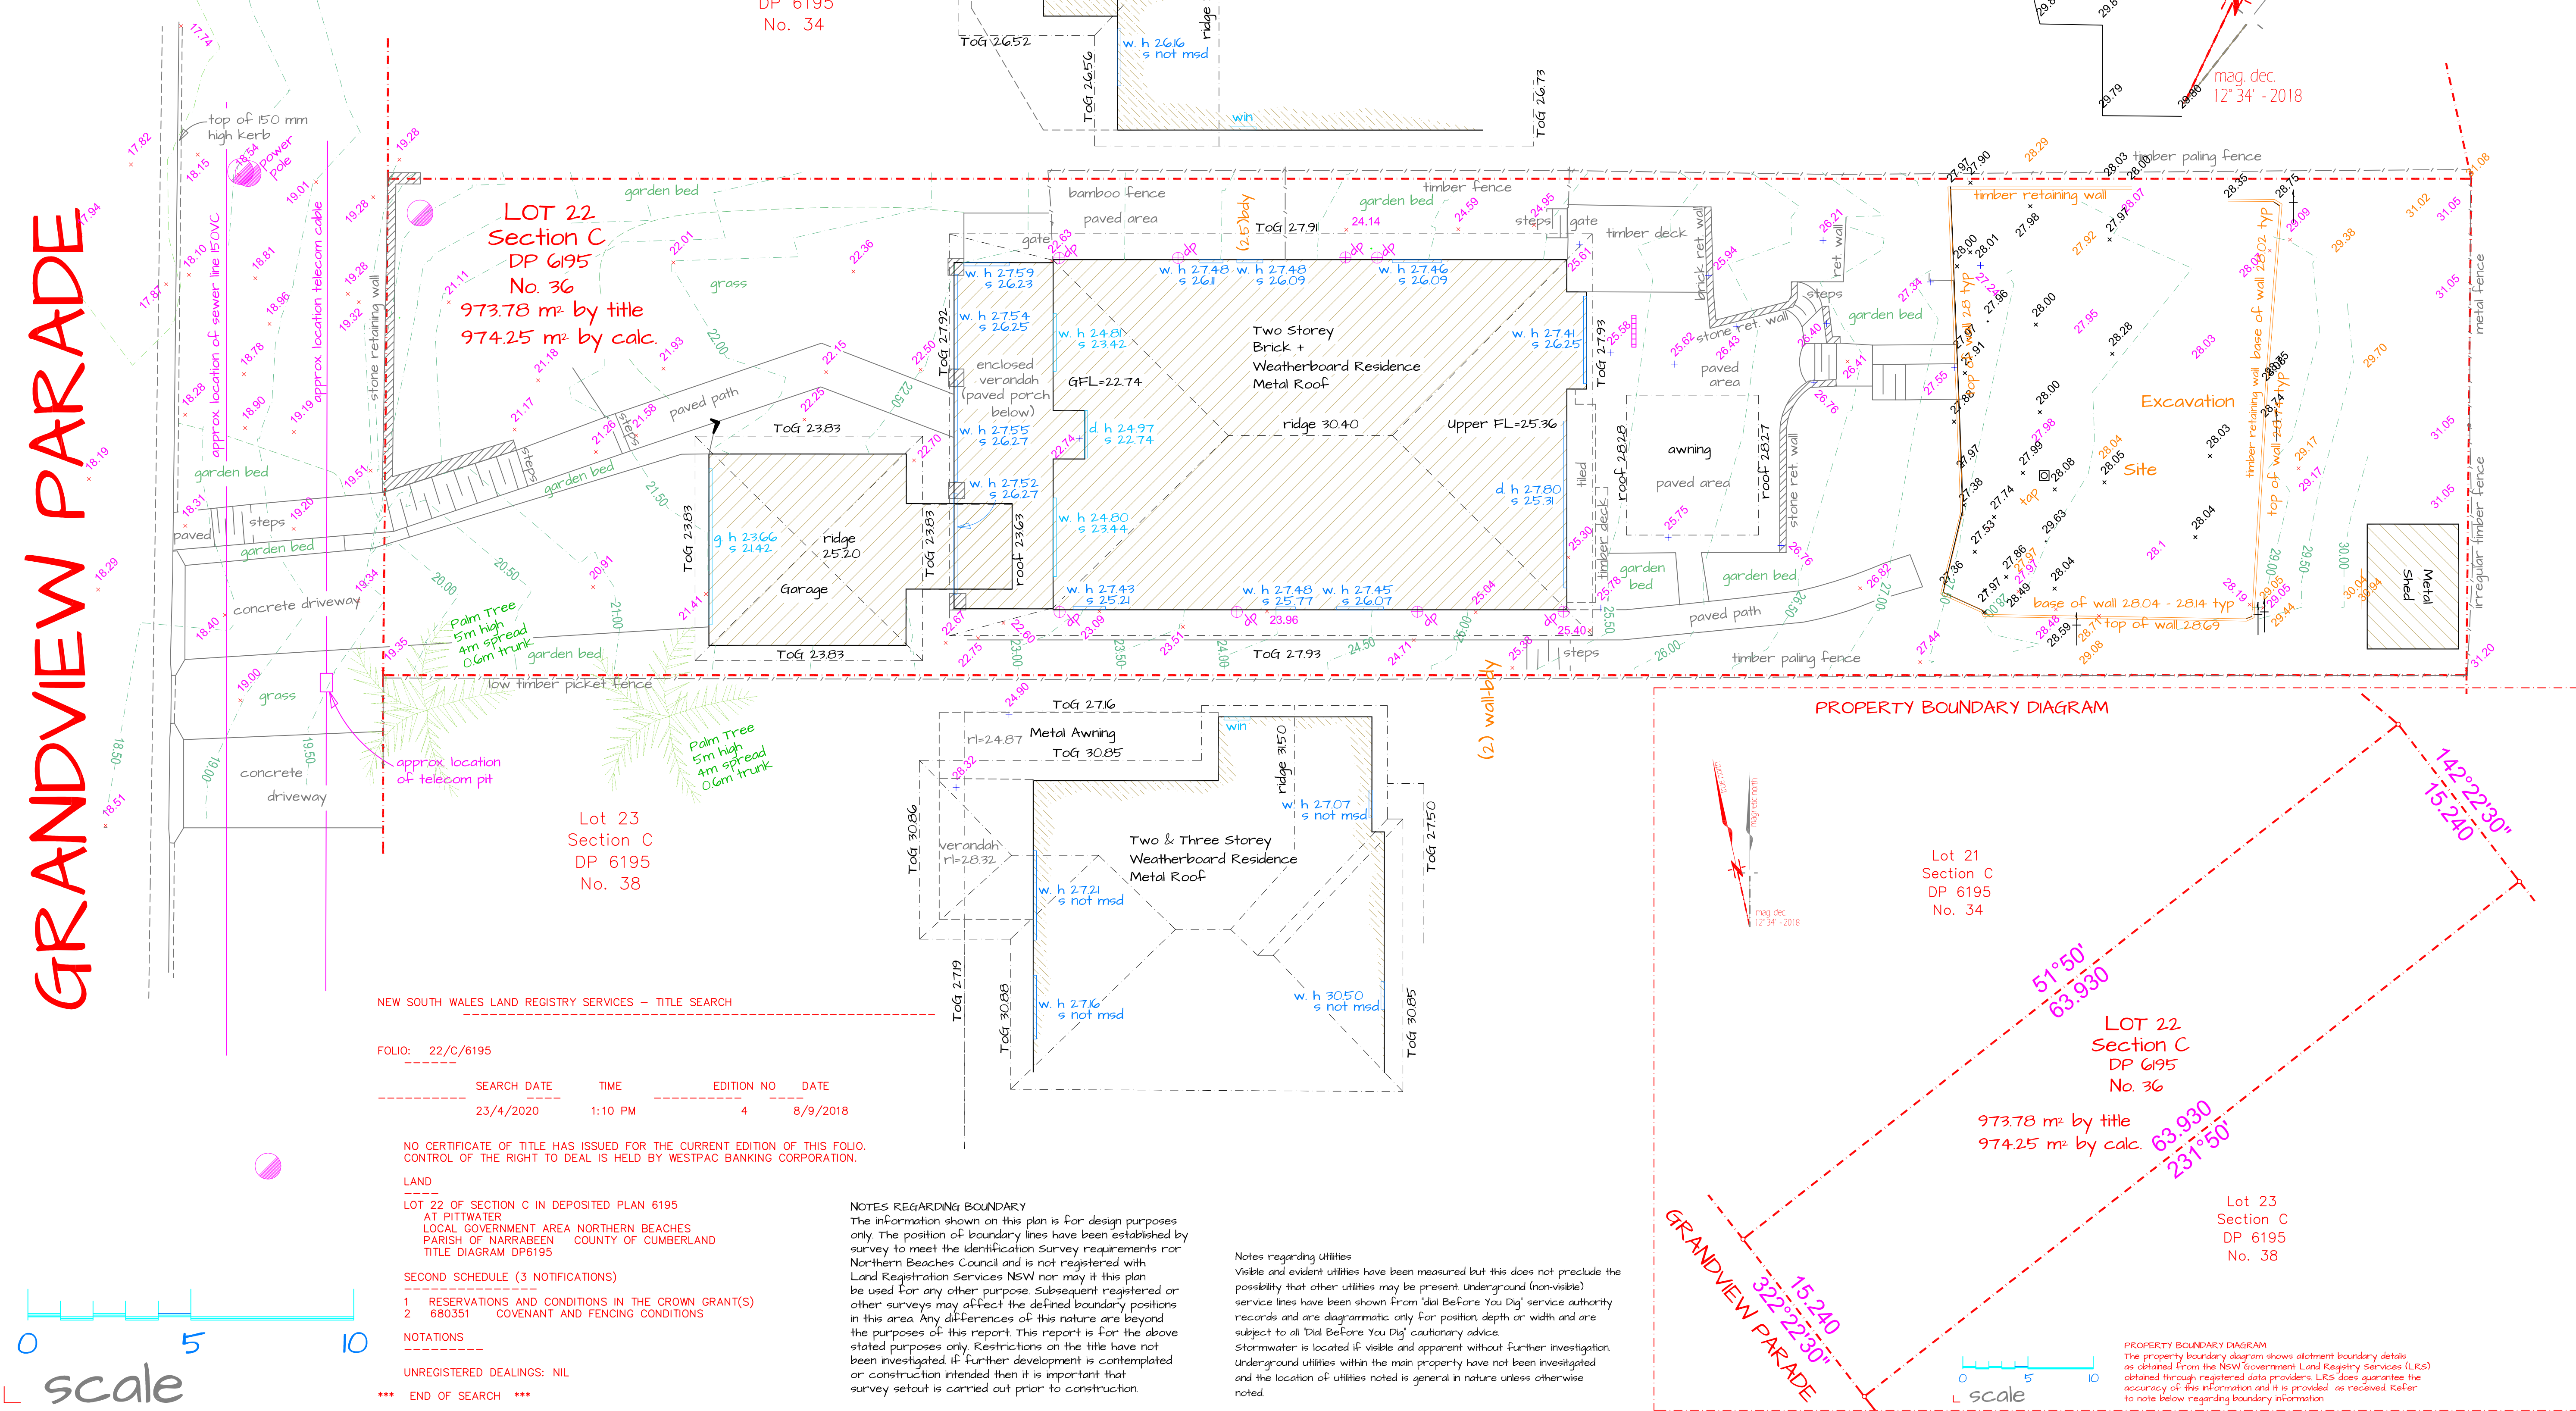

		 1300 dasurveys 27 Chiltern Road, Ingleside, NSW, 2101 www.dasurveys.com.au	CLIENT: HAYDEN ELLERTON	SCALE: 1100 @ A1 1200 @ A3DT
			TITLE: DETAIL SURVEY AT	FILE: 5162
			36 GRANDVIEW PARADE, MONA VALE NSW	ACAD: P5162zRev2.DWG GC:
				Registered surveyor: G. Swallow 5028
PLAN REVISIONS	DATUM: AHD ORIGIN: SCIMS			
	DATE: 28/4/2020			SHEET 1 of SHEETS