


BUYMA PLACE

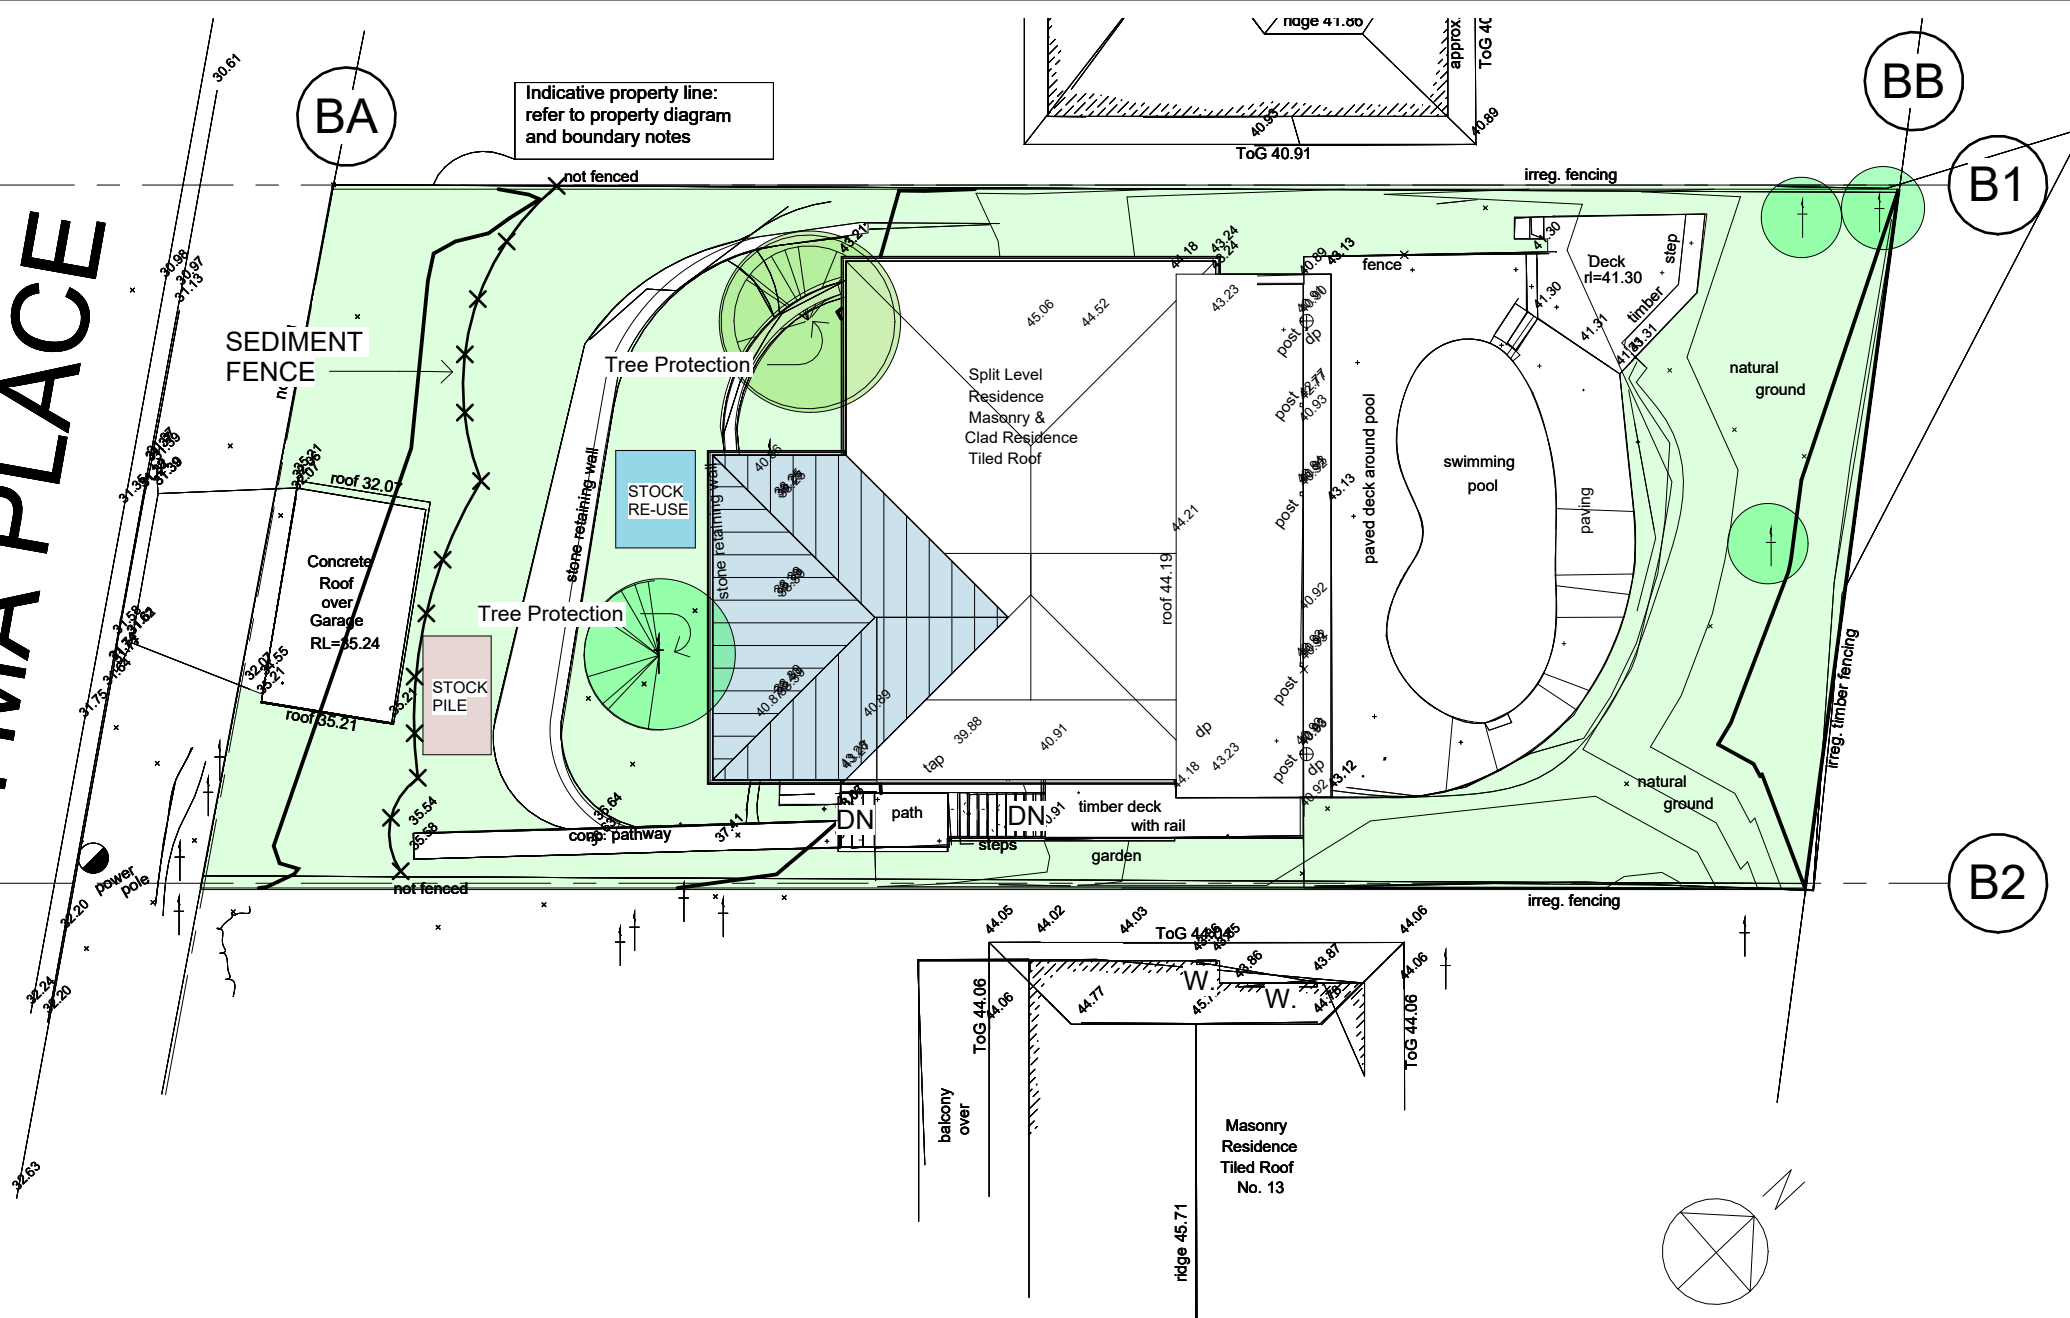

SEDIMENT AND EROSION MANAGEMENT PLAN - SCALE 1:200

