


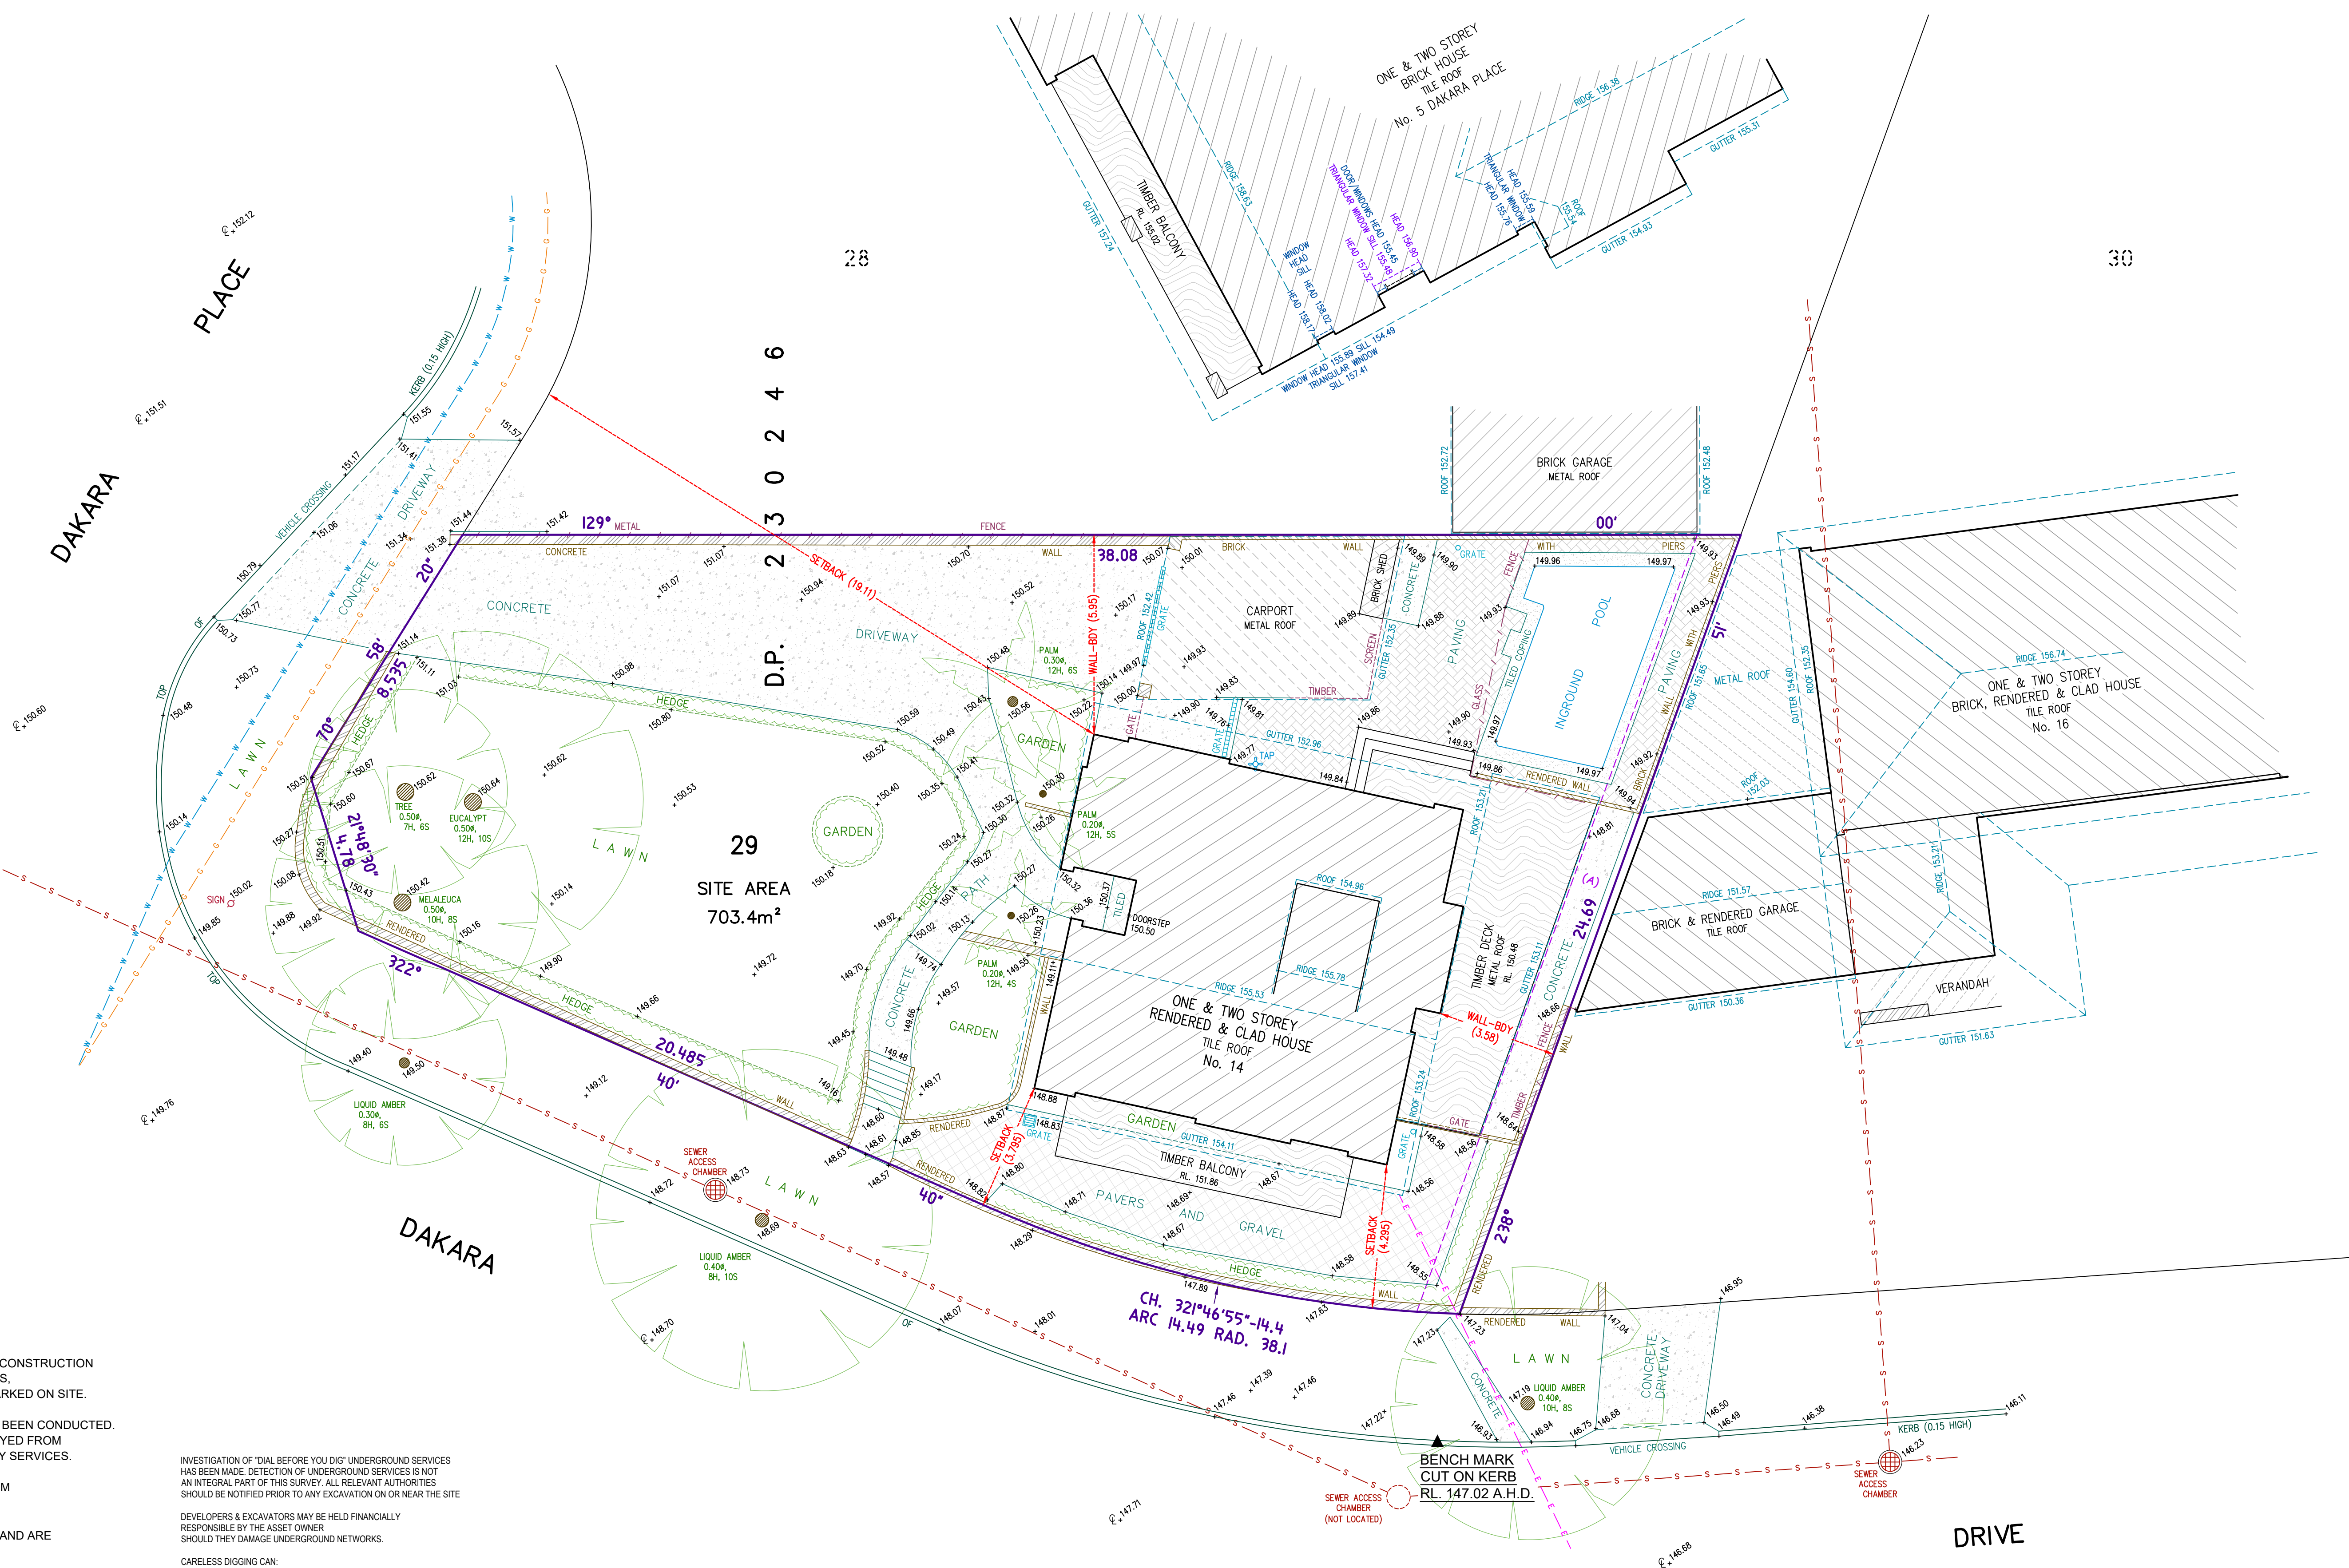

CLIENT Mr & Mrs N. & S.AROYAN				REF No. 12125
PROPERTY No. 14 DAKARA DRIVE, FRENCHS FOREST				
DATUM	A.H.D.	SCALE 1:100 @ A1	DATE 06/10/2020	SHEET No. 1 of 1
SURVEYED	C.L./L.P	DRAWN R.M.	DWG No. 12125	REV No. 00



Bee & Lethbridge Pty Ltd
Suite 2, 14 Starkey Street,
PO Box. 330, Forestville, NSW 2087
Phone: 9451 6757
Email: survey@beeeth.com.au
ABN: 13 003 194 447
www.beeeth.com.au

DENOTES APPROX. 0.10m DIAMETER OF TREE
DENOTES APPROX. 5m HEIGHT OF TREE
DENOTES APPROX. 4m SPREAD OF TREE
DENOTES CENTRE LINE OF ROAD
DENOTES TOP OF GUTTER

OVERHEAD ELECTRIC LINES
E — E — E — E — E —
BOARDS SEWER
S — S — S — S — S —
WATER LINES
W — W — W — W — W —
GAS LINES

COPLAND C. LETHBRIDGE
REGISTERED SURVEYOR N.S.W.
IDENTIFICATION No. SU001470