


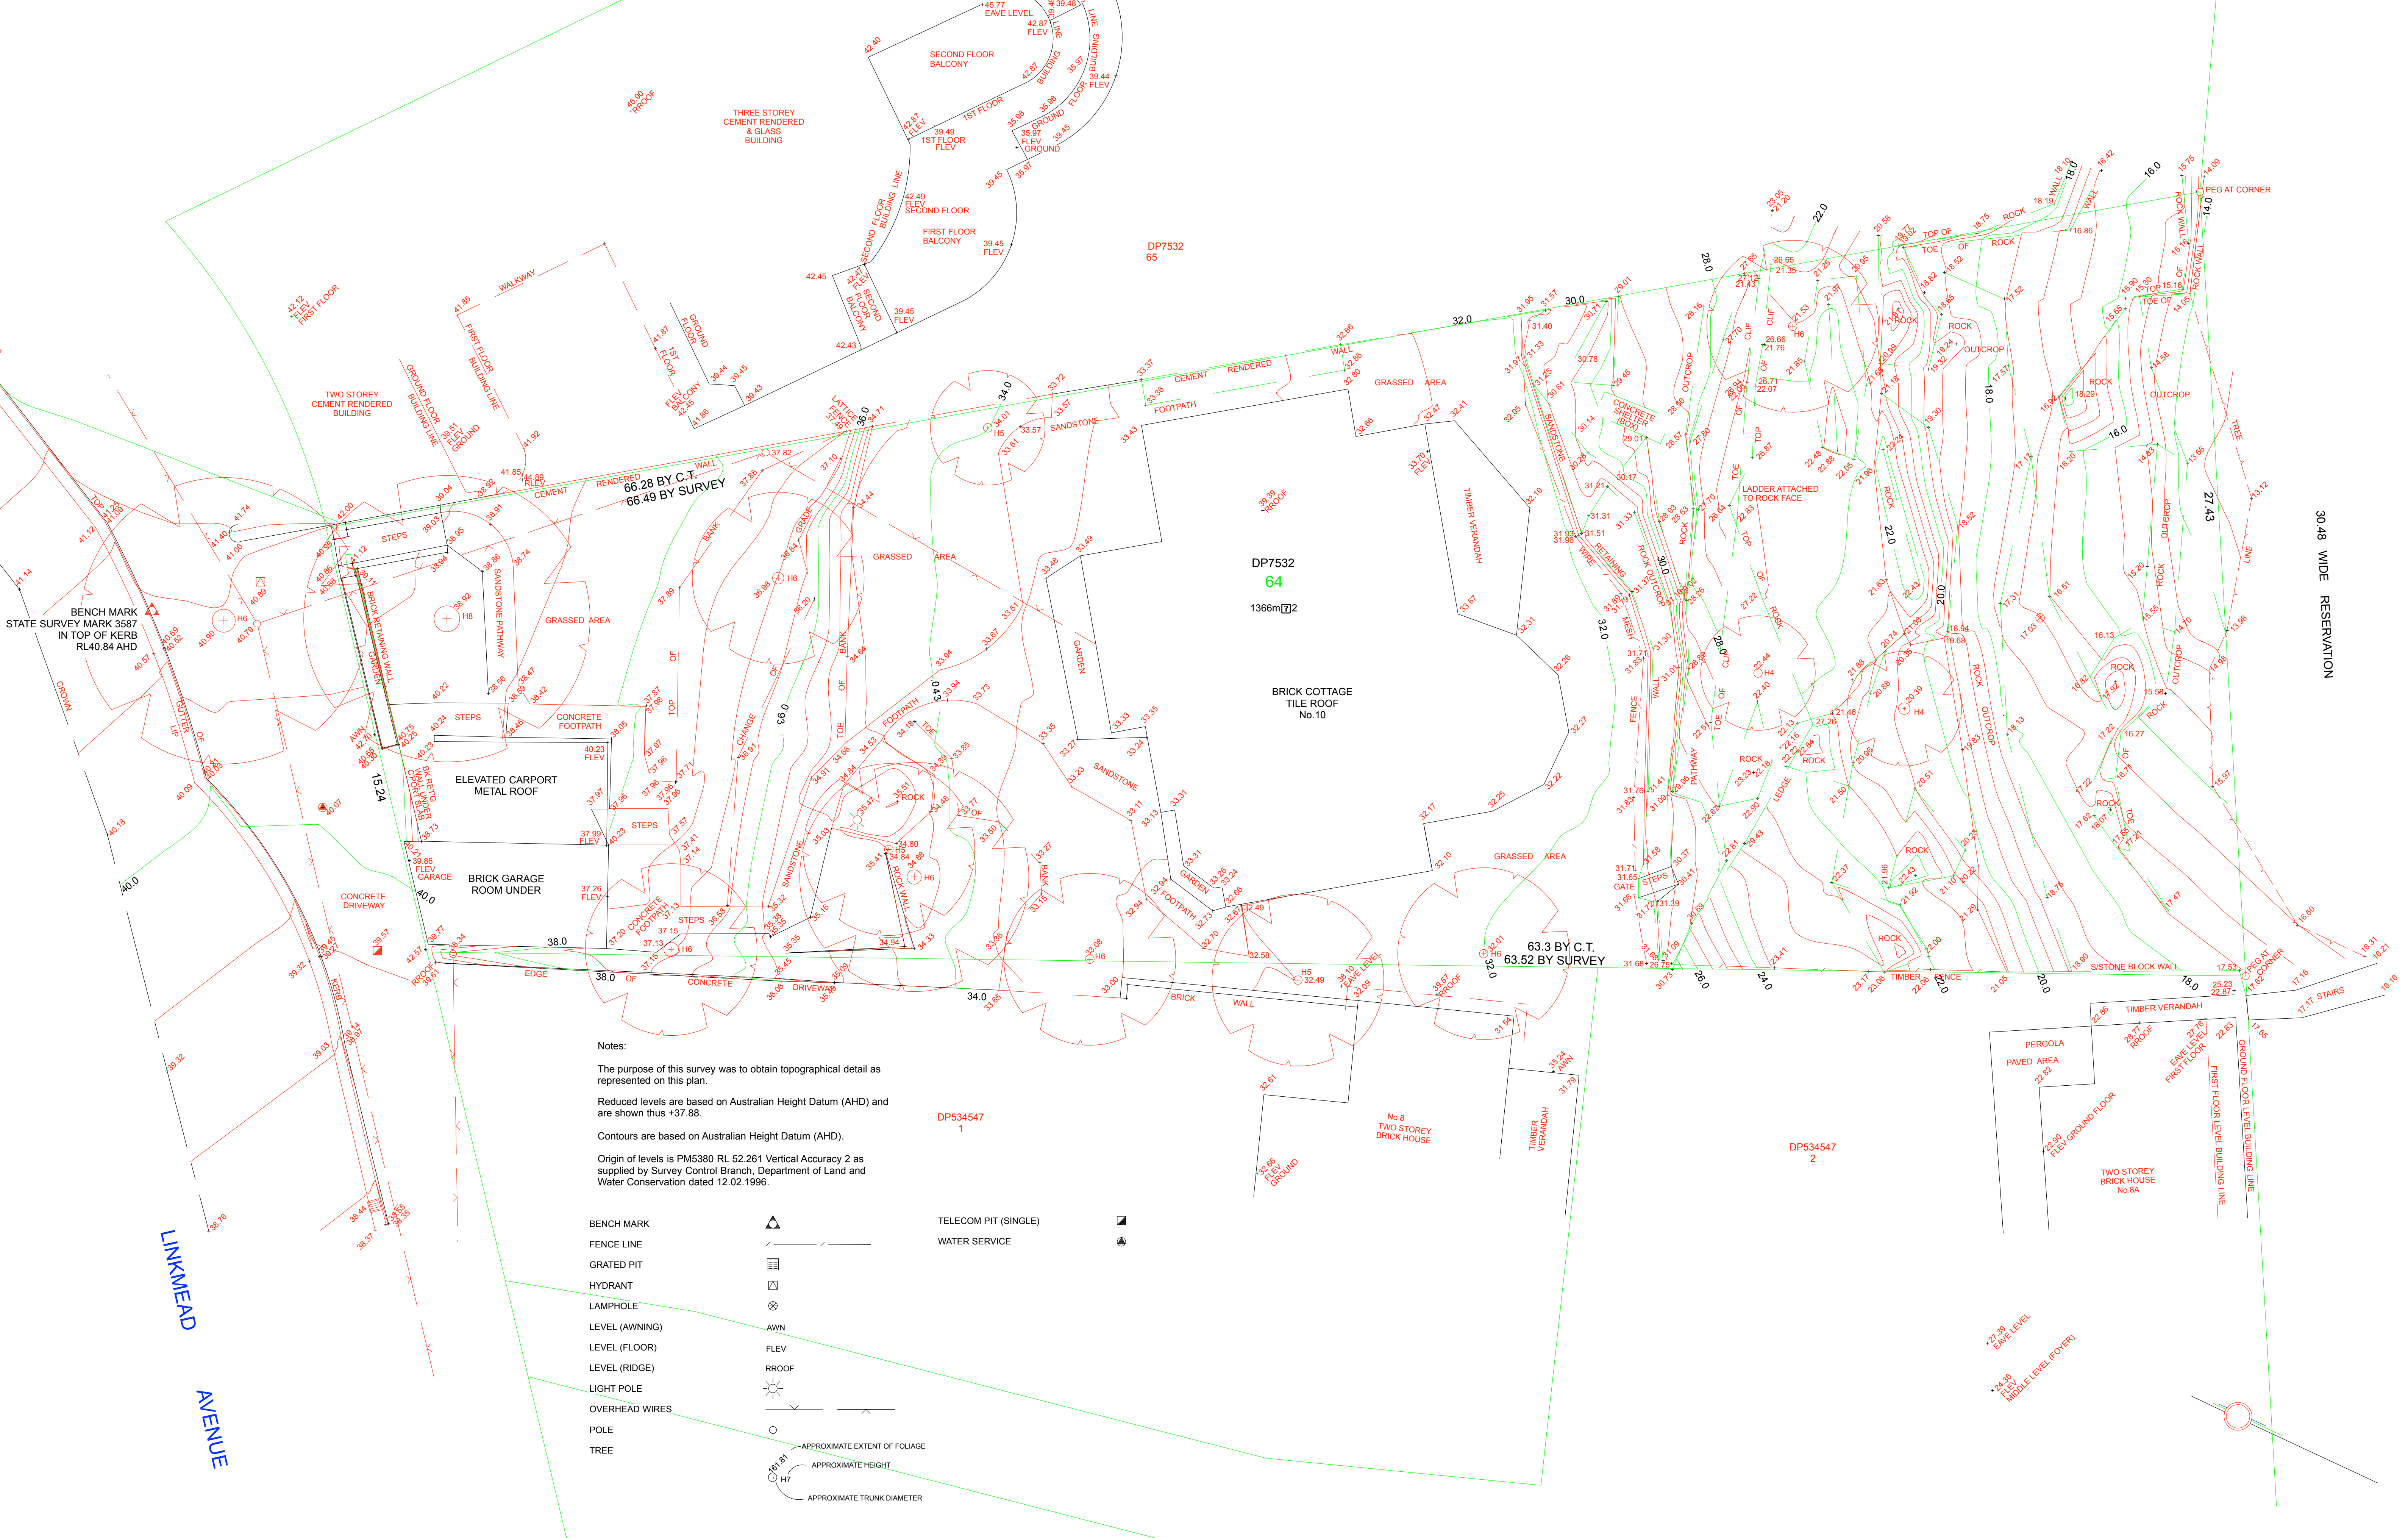

PLAN OF LAND CONTAINED IN
CERTIFICATE OF TITLE
FOLIO IDENTIFIER 64/7532
AT SEAFORTH
IN THE LOCAL GOVERNMENT AREA OF
MANLY

RE: SIMON A. WELLS & ASSOCIATES PTY.LIMITED

RATIO 1:100	SURVEYED BA	WILLIAM L. BACKHOUSE REGISTERED SURVEYORS ACN 003 000 708 259B Old Northern Road PO Box 601 Castle Hill NSW 2154 DX 8483 Castle Hill Telephone: (02) 634 2866 Facsimile: (02) 899 4286	Pty. Limited
LEVEL DATUM AHD	DRAWN BW		
DATE 23.02.1996	CAD FILE CH2664A.DWG		
SHEET 1 OF 1	REFERENCE CH2664		