

STREET

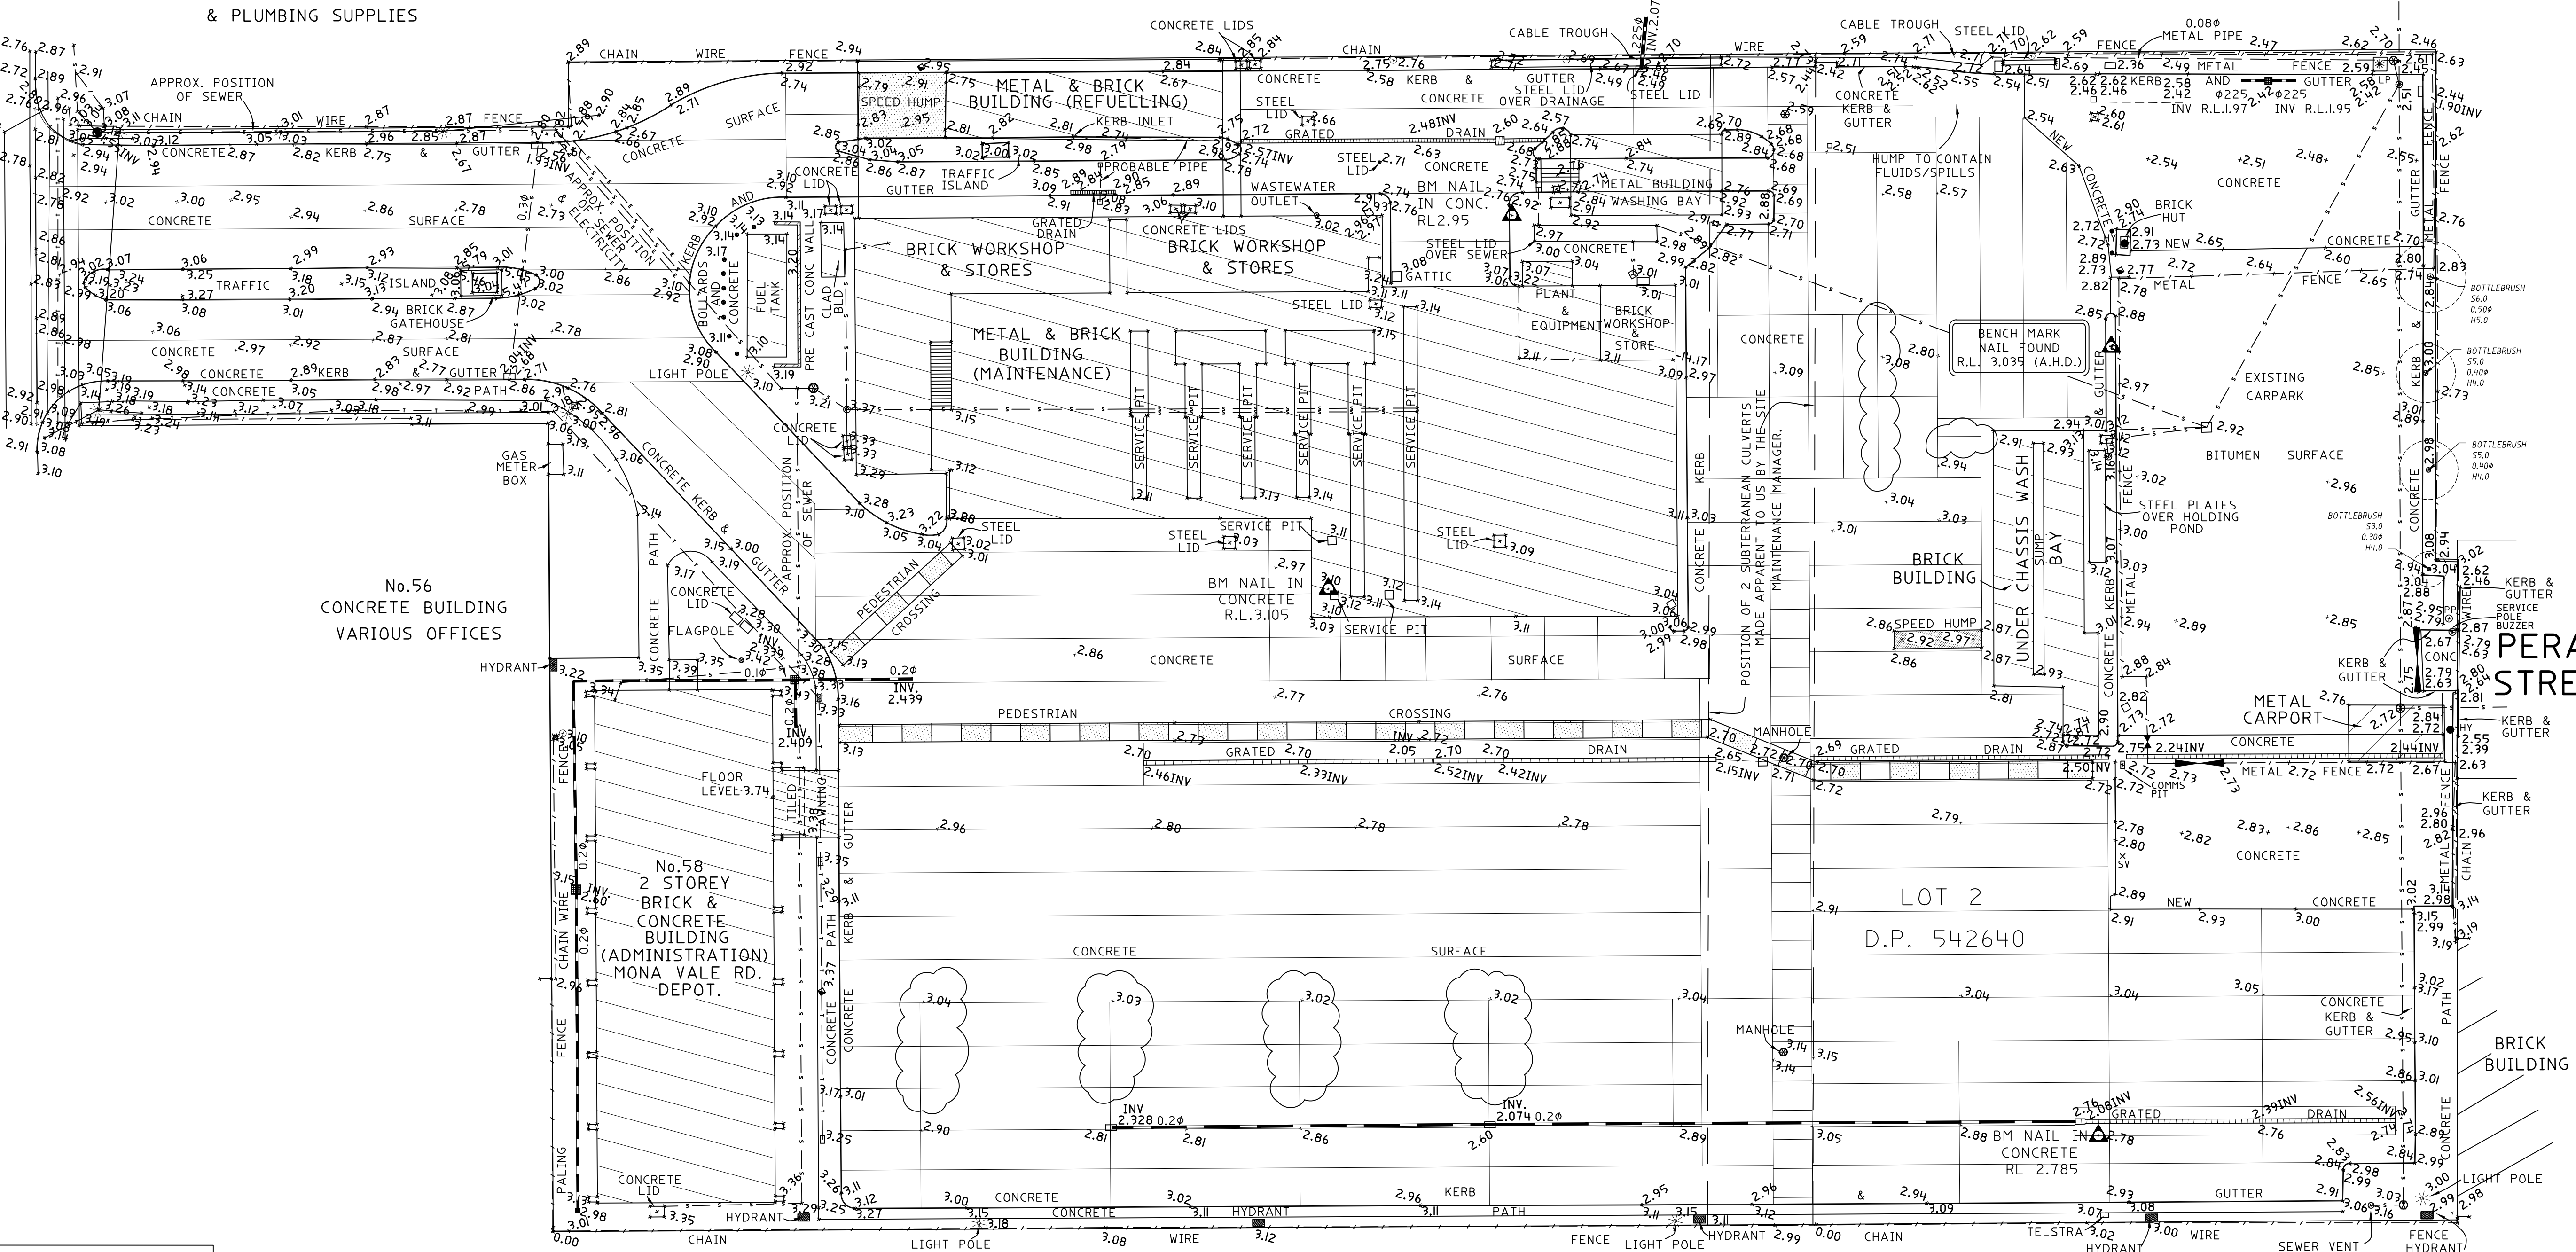
DARLEY

No.60
CONCRETE BUILDING
R.G. KITCHEN,BATHROOM
& PLUMBING SUPPLIES

No.56
CONCRETE BUILDING
VARIOUS OFFICES

No.58
2 STOREY
BRICK &
CONCRETE
BUILDING
(ADMINISTRATION)
MONA VALE RD.
DEPOT.

PERAK
STREET

**Notes:**

- NO SURVEY OF BOUNDARY INTENDED BY THIS PLAN.
- VISIBLE SERVICES ONLY LOCATED.
- LINE OF UNDERGROUND SERVICE WHERE SHOWN, ARE LOCATED BY PHYSICAL EVIDENCE OR SCALED FROM RELEVANT AUTHORITY SERVICE PLANS.
- POSITION OF SERVICES SHOULD BE CONFIRMED PRIOR TO ANY EXCAVATION.
- THIS PLAN HAS BEEN PREPARED FOR THE EXCLUSIVE USE OF McMillan Britton & Kell Pty.Ltd.
- LOT BOUNDARIES SHOWN ON PLAN ARE TAKEN FROM LAND TITLES OFFICE RECORDS.

LEGEND :-

- 2.51 - DENOTES SPOT LEVEL.
- HY - DENOTES HYDRANT.
- L.P. - DENOTES LIGHT POLE
- P.P. - DENOTES POWER POLE.
- SV - DENOTES STOP VALVE.
- - DENOTES BOLLARD.

G	26/9/2014	DETAIL ADDED (33849)	M.P.
F	31/7/2014	DETAIL ADDED	M.P.
E	28/4/99	EXPANSION JOINTS AMENDED.	P.A.
D	9/4/99	FINAL ISSUE	P.A.
C	30/3/99	EXPANSION JOINTS ADDED	P.A.
B	21/1/99	FIRST ISSUE	D.J.G.
A	13/1/99	PRELIMINARY ISSUE	D.J.G.
ISSUE	DATE	AMENDMENTS	BY

HORIZONTAL
CO-ORDINATE SYSTEM: ASSUMED
MARKS ADOPTED:
EAST: NORTH:

VERTICAL
DATUM A.H.D.
B.M. ADOPTED: SSM24507
R.L.: 2.621
SOURCE: S.C.I.M.S.

SCALES
HORIZONTAL: 1:300
VERTICAL: N/A
FIELD SHEETS:
Date of Survey 9/12/98

SURVEYOR
M.Mc.
DRAWN
A.B.S.
CHECKED
M.Mc.
APPROVED

PLAN
SHOWING DETAIL & LEVELS OVER
MONA VALE S.T.A. BUS DEPOT.
58 DARLEY STREET, MONA VALE

D S & P
Degotardi Smith & Partners
CONSULTING SURVEYORS ESTABLISHED 1957

11/19-23 Bridge Street | Pymble
NSW 2073 | Australia
t. (+61) 2 9440 1100
f. (+61) 2 9440 1055
e. surveys@degotardi.com.au
w. www.degotardi.com.au

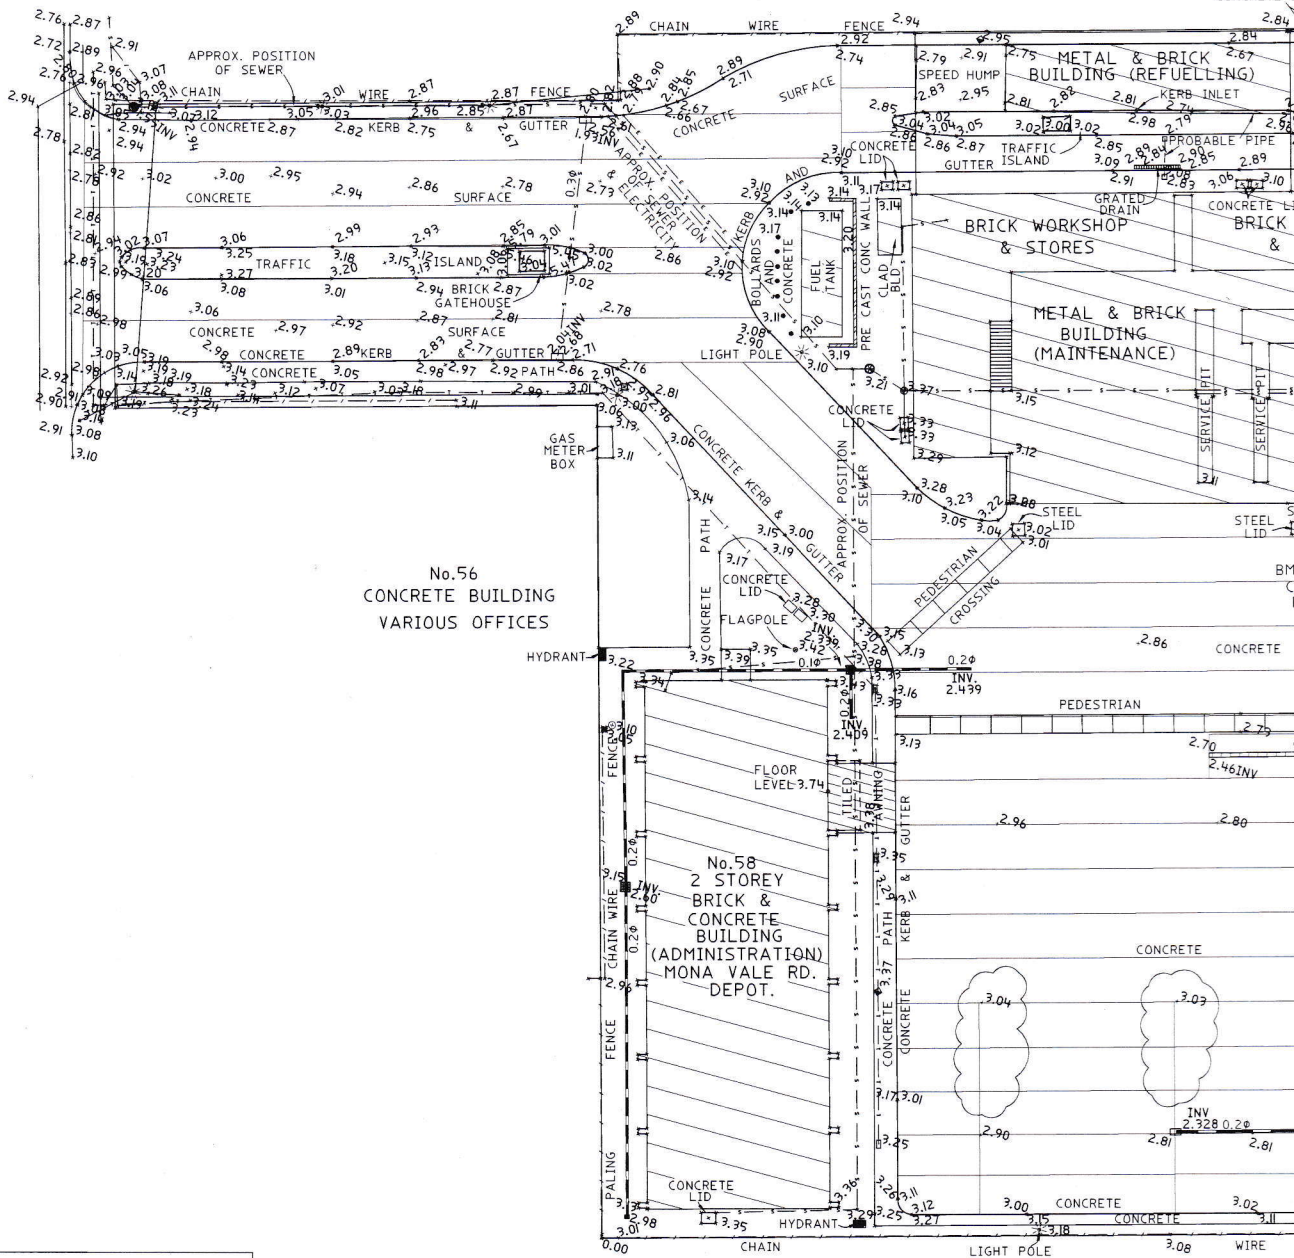
Quality Management System
Global Mark.com.au

L.G.A.
PITTWATER
REVISION DATE
G 26/9/2014
SHEET **1** OF **1**
CAD FILE NO.
26513A01.DWG

STREET

DARLEY

No.60
CONCRETE BUILDING
R.G. KITCHEN,BATHROOM
& PLUMBING SUPPLIES

**Notes:**

- NO SURVEY OF BOUNDARY INTENDED BY THIS PLAN.
- VISIBLE SERVICES ONLY LOCATED.
- LINE OF UNDERGROUND SERVICE WHERE SHOWN, ARE LOCATED BY PHYSICAL EVIDENCE OR SCALED FROM RELEVANT AUTHORITY SERVICE PLANS.
- POSITION OF SERVICES SHOULD BE CONFIRMED PRIOR TO ANY EXCAVATION.
- THIS PLAN HAS BEEN PREPARED FOR THE EXCLUSIVE USE OF MCMILLAN BRITTON & KELL PTY.LTD.
- LOT BOUNDARIES SHOWN ON PLAN ARE TAKEN FROM LAND TITLES OFFICE RECORDS.

LEGEND :-

- 2.5 - DENOTES SPOT LEVEL.
- HY - DENOTES HYDRANT.
- LP - DENOTES LIGHT POLE.
- PP - DENOTES POWER POLE.
- SV - DENOTES STOP VALVE.
- - DENOTES BOLLARD.

G	26/9/2014	DETAIL ADDED (33849)	M.P.
F	31/7/2014	DETAIL ADDED	M.P.
E	28/4/99	EXPANSION JOINTS AMENDED.	P.A.
D	9/4/99	FINAL ISSUE	P.A.
C	30/3/99	EXPANSION JOINTS ADDED	P.A.
B	21/1/99	FIRST ISSUE	D.J.G.
A	13/1/99	PRELIMINARY ISSUE	D.J.G.
ISSUE	DATE	AMENDMENTS	BY

HORIZONTAL
CO-ORDINATE SYSTEM: ASSUMED
MARKS ADOPTED:

EAST: NORTH:

VERTICAL
DATUM A.H.D.
B.M. ADOPTED: SSM24507
R.L.: 2.621
SOURCE: S.C.I.M.S.

SCALES
HORIZONTAL: 1:300
VERTICAL: N/A
FIELD SHEETS:
Date of Survey 9/12/98

SURVEY
M.
DRAWN
A.
CHECKED
M.
APPROVED

