


Denotes Neighbour/Existing Shadow

Denotes Proposed Shadow

LOT 2
DP 861499

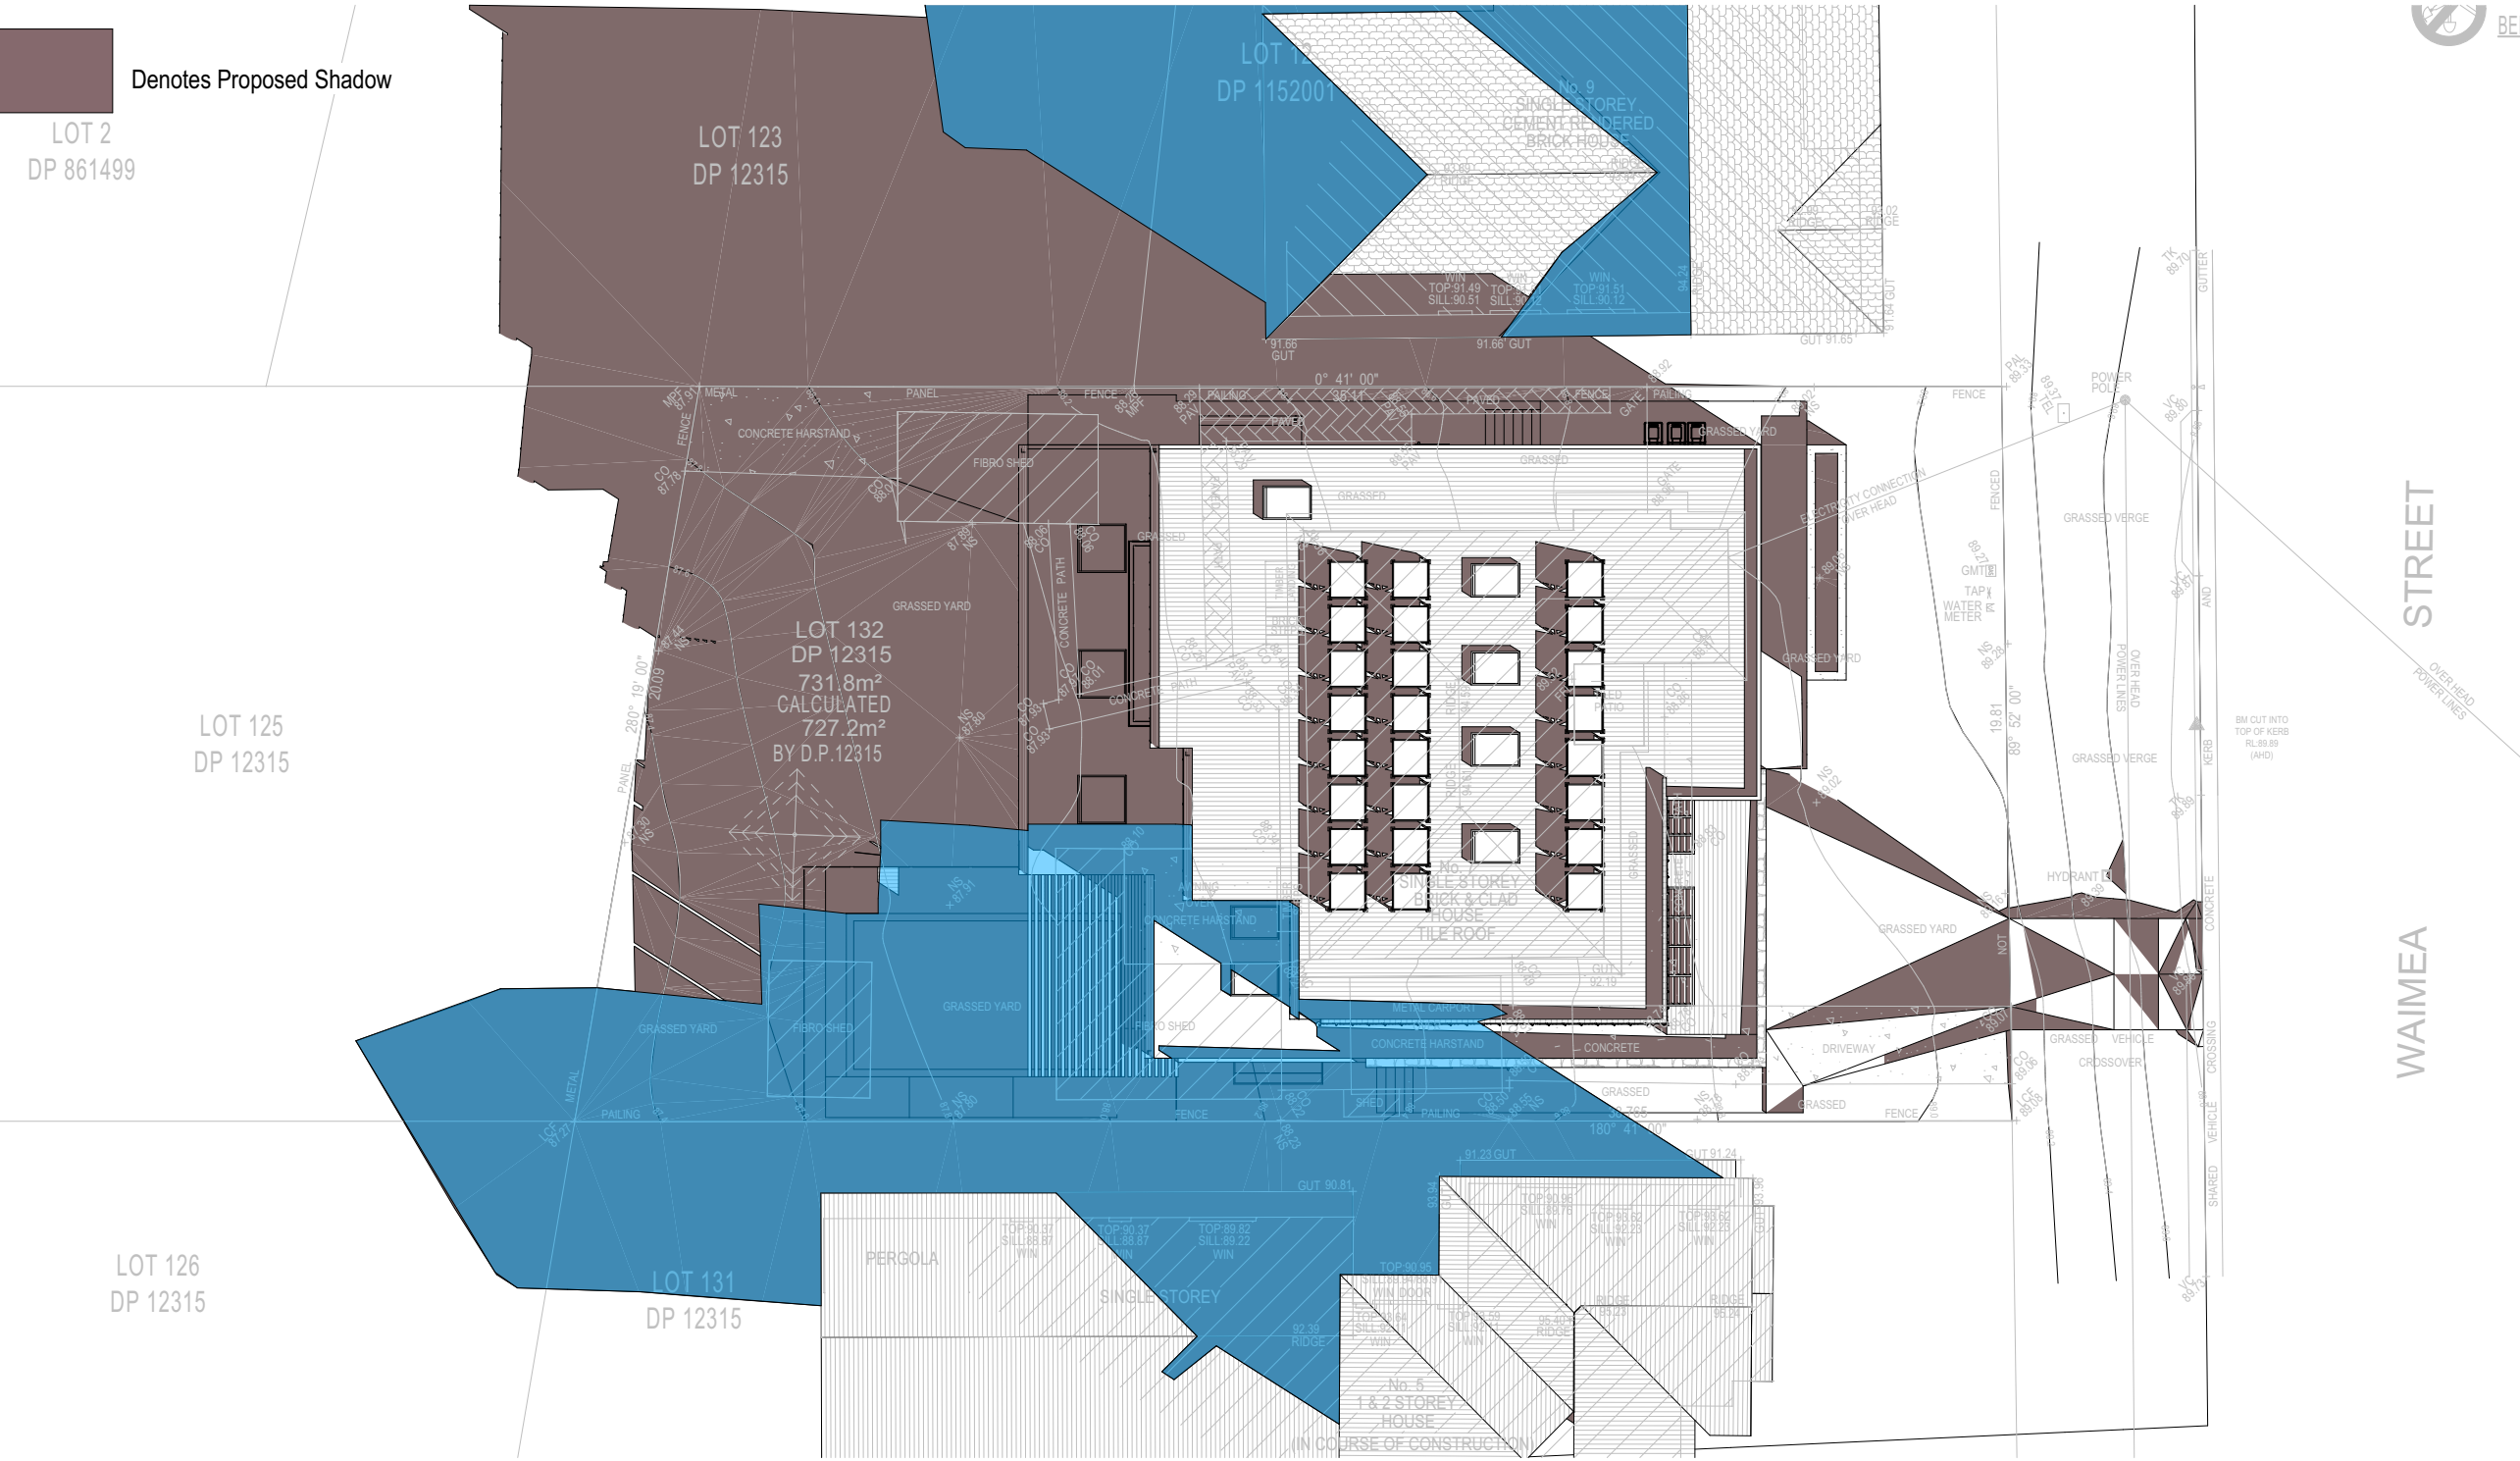

1 Jun-21-9am Proposed
1:200

Builder to Check and Confirm all
Measurements Prior to
Commencement

**DA APPLICATION
ONLY**
NOT FOR CONSTRUCTION



Rapid Plans
www.rapidplans.com.au
PO Box 6193 Frenchs Forest
DC NSW 2086
Fax : (02) 9905-8865
Mobile: 0414-945-024
Email : gregg@rapidplans.com.au



Project North

© Copyright
Rapid Plans 2019

Rapid Plans reserves all rights to this drawing, this drawing remains the property of Rapid Plans and may not be copied without written consent, all content including intellectual, remain the property of Rapid Plans, all copies of this drawing will be returned to Rapid Plans upon request.

The builder shall check and verify all dimensions and verify all errors and omissions to the Designer. Do not scale the drawings. Drawings shall not be used for construction purposes until issued by the Designer for construction.

Client:
Cameron & Sue Young

Project Name:
Demolition of Existing Dwelling
& Construction of New
Dwelling

Lot 132 D.P.12315
Drawing Title:
Sunstudy - June 21st Shadow -
9am Proposed

Scale: A3 as noted
Status: DA
Project No.
RP0618YOU

Date: 18-09-2019
Checked By: GBJ
Drawing No.
DA5003

7 Waimea Street North Rainnolah



LOT 123
DP 12315

LOT 132
DP 12315
731.8m²
CALCULATED
727.2m²
BY D.P.12315

WAIMEA

DA APPLICATION
ONLY
NOT FOR CONSTRUCTION

Jun-21-12pm Proposed
1:200


$$Z$$

The builder shall check and verify all dimensions and verify all errors and omissions to the Designer. Do not scale the drawings. Drawings shall not be used for construction purposes until issued by the Designer for construction.

Lot 132 D.P.12315
Drawing Title:
Sunstudy - June 21st Shadow - 12pm Proposed

Scale: A3 as noted
Status: DA
Project No. RP0618YOU

Checked By: GBJ


Drawing No. _____

A5004

7 Waimea Street North Balnawlah

Denotes Neighbour/Existing Shadow

Denotes Proposed Shadow

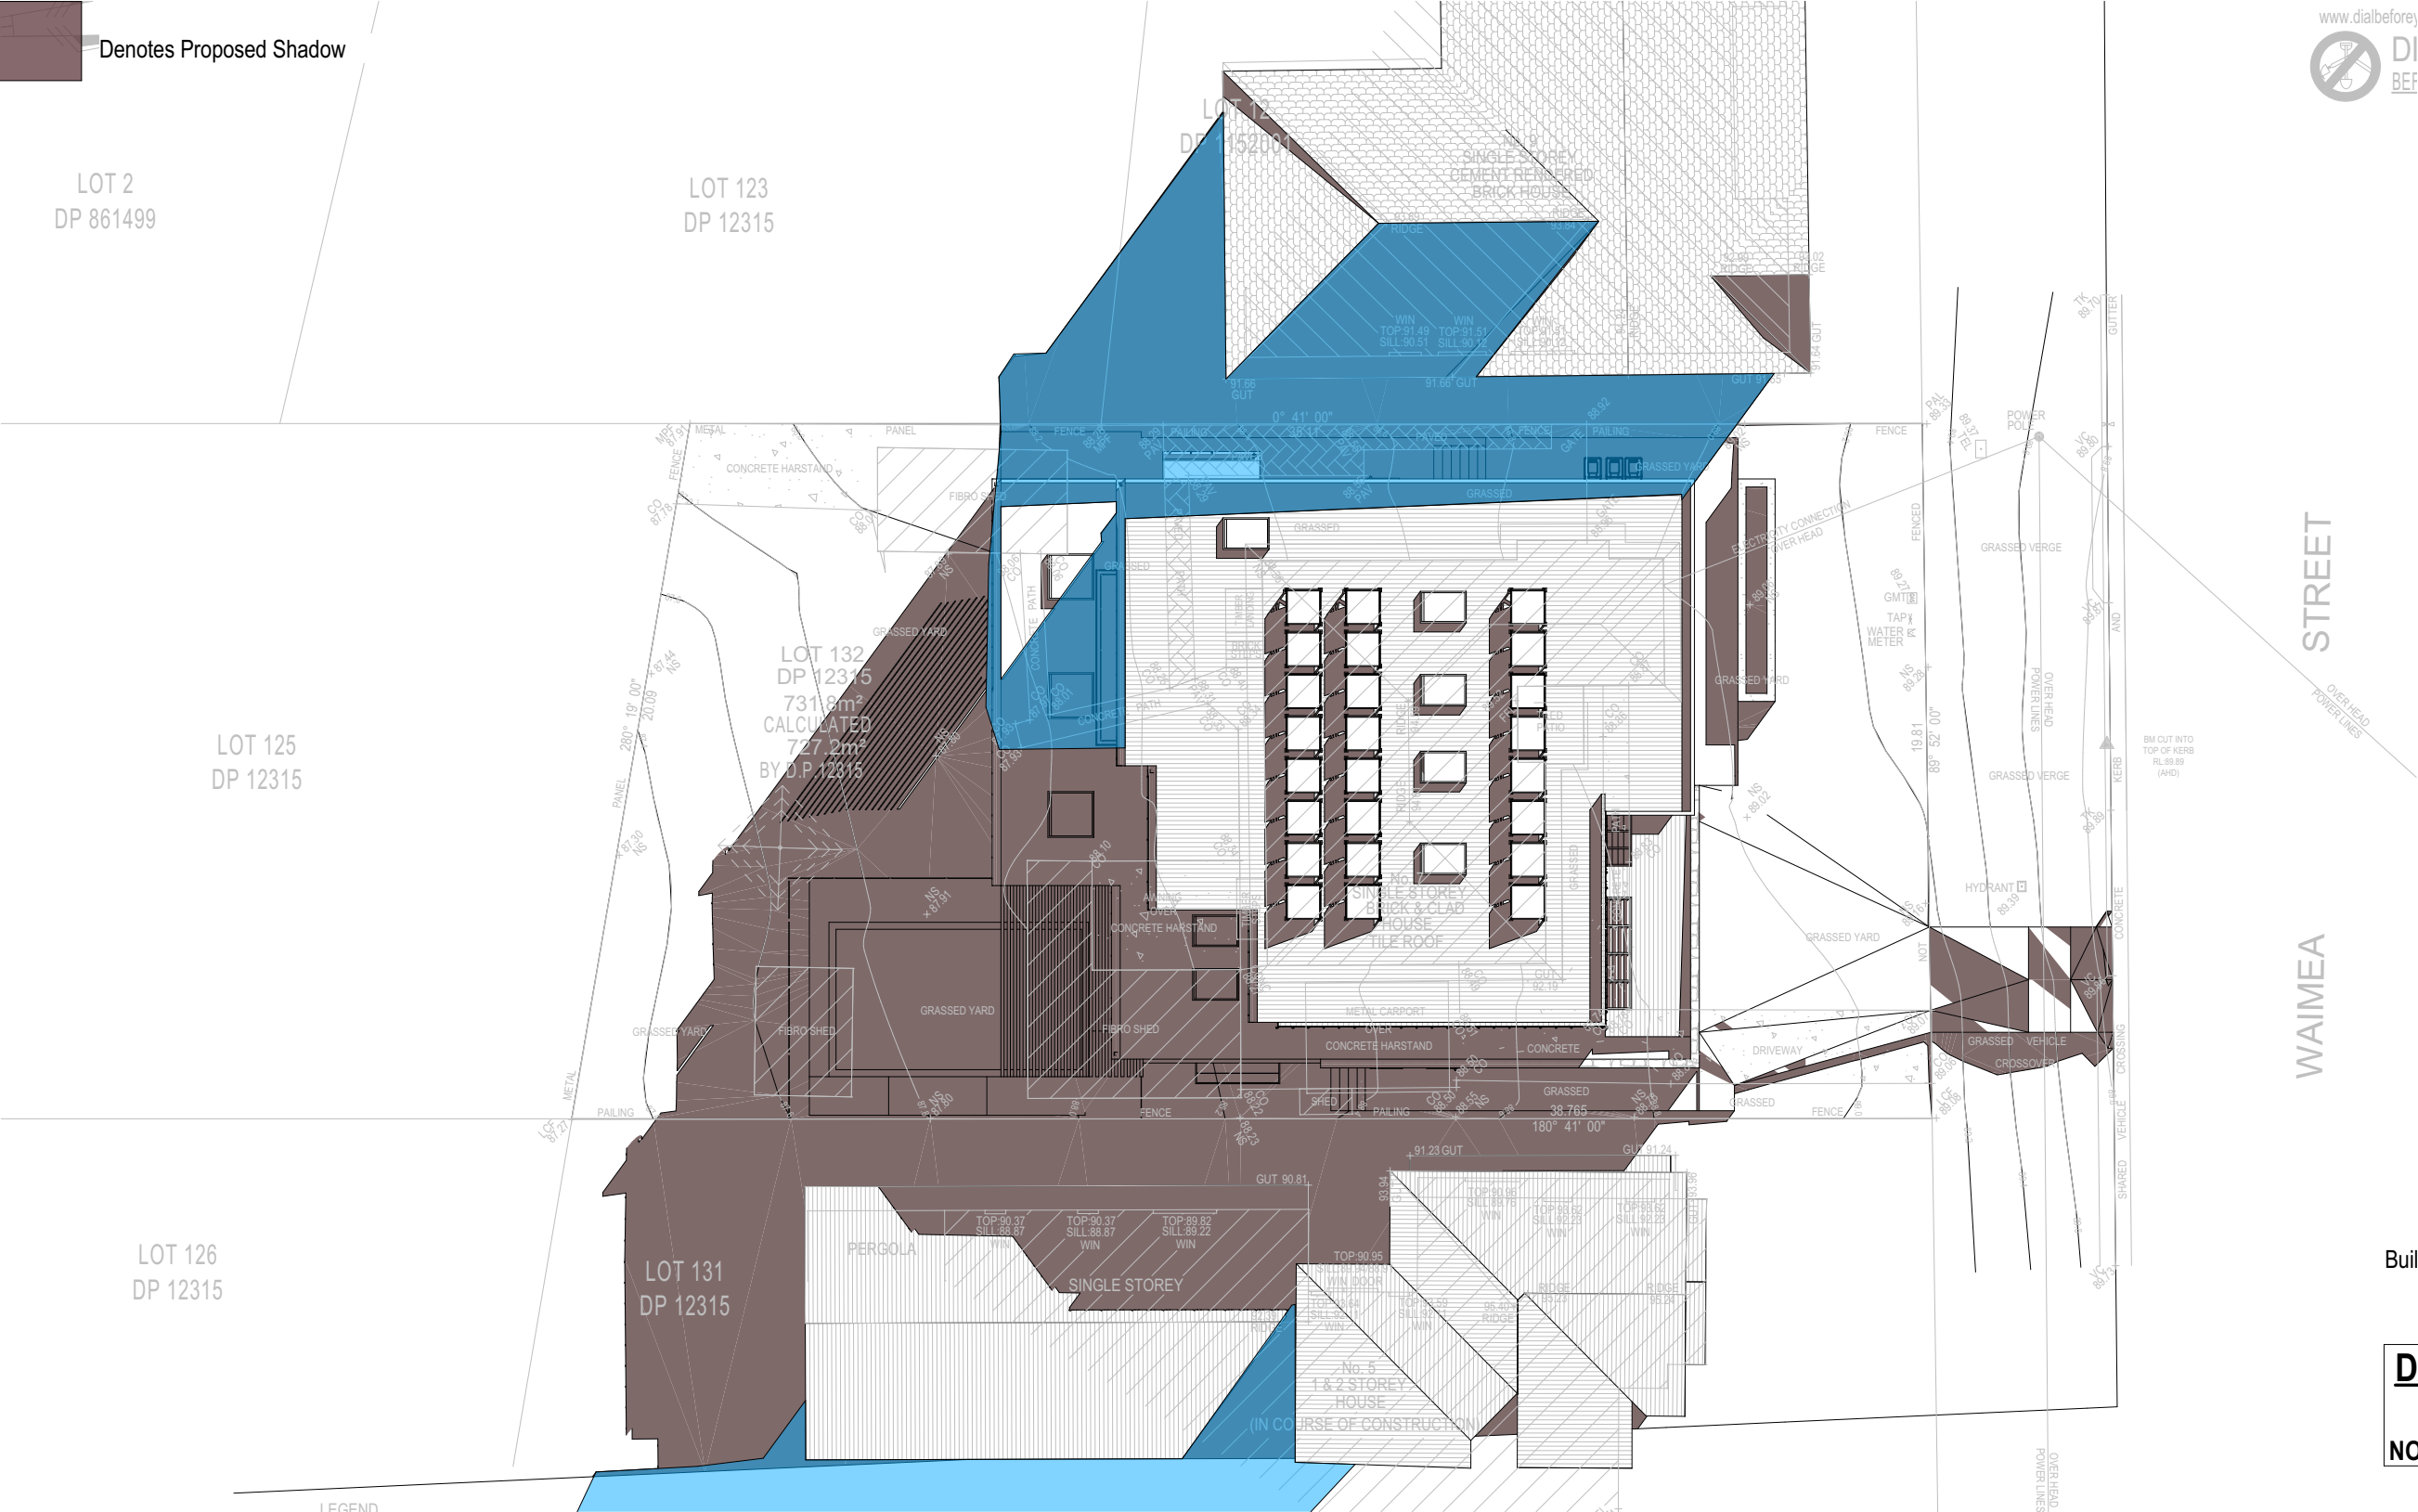


Builder to Check and Confirm all
Measurements Prior to
Commencement

**DA APPLICATION
ONLY**
NOT FOR CONSTRUCTION

1 Jun-21-3pm Proposed
1:200



Rapid Plans
www.rapidplans.com.au
PO Box 6193 Frenchs Forest
DC NSW 2086
Fax : (02) 9905-8865
Mobile: 0414-945-024
Email : gregg@rapidplans.com.au

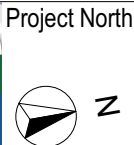

© Copyright
Rapid Plans 2019

Rapid Plans reserves all rights to this drawing, this drawing remains the property of Rapid Plans and may not be copied without written consent, all content including intellectual, remain the property of Rapid Plans, all copies of this drawing will be returned to Rapid Plans upon request.

The builder shall check and verify all dimensions and verify all errors and omissions to the Designer. Do not scale the drawings. Drawings shall not be used for construction purposes until issued by the Designer for construction.


Client:
Cameron & Sue Young

Project Name:
Demolition of Existing Dwelling
& Construction of New
Dwelling

Lot 132 D.P.12315
Drawing Title:
Sunstudy - June 21st Shadow -
3pm Proposed

Scale: A3 as noted
Status: DA
Project No.
RP0618YOU

Date: 18-09-2019
Checked By: GBJ
Drawing No.
DA5005

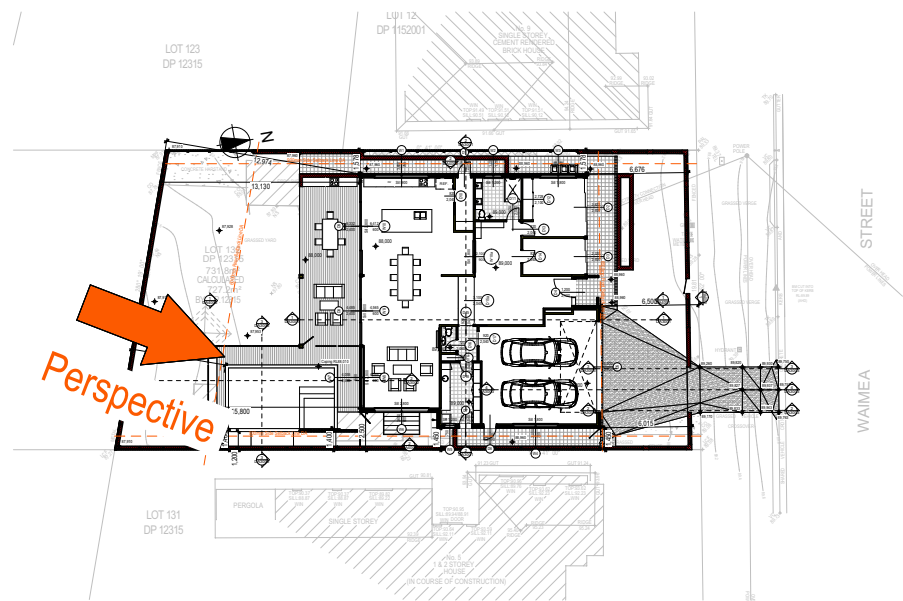


Denotes Proposed Shadow

Denotes Neighbour/Existing Shadow


1

Site Plan
1:500

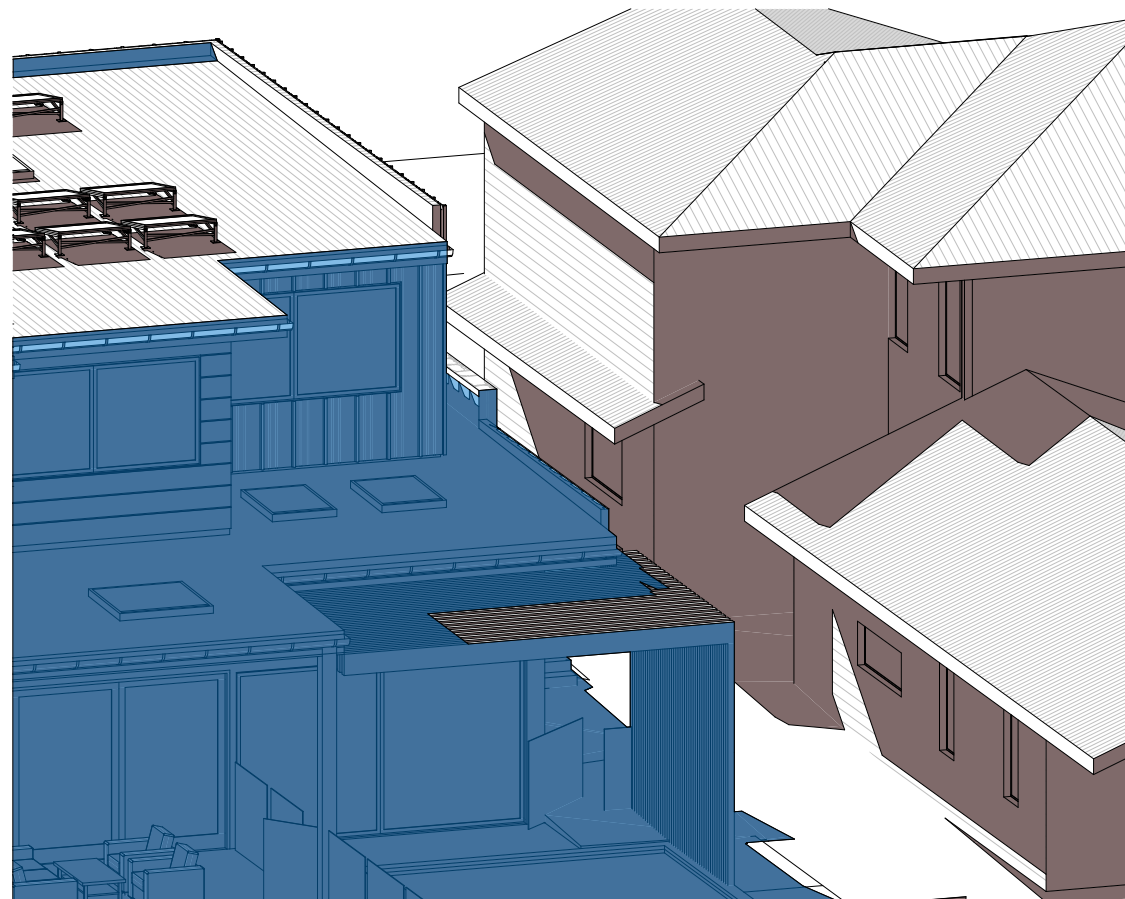


3

5 Waimea Wall Elev 12pm
1:100

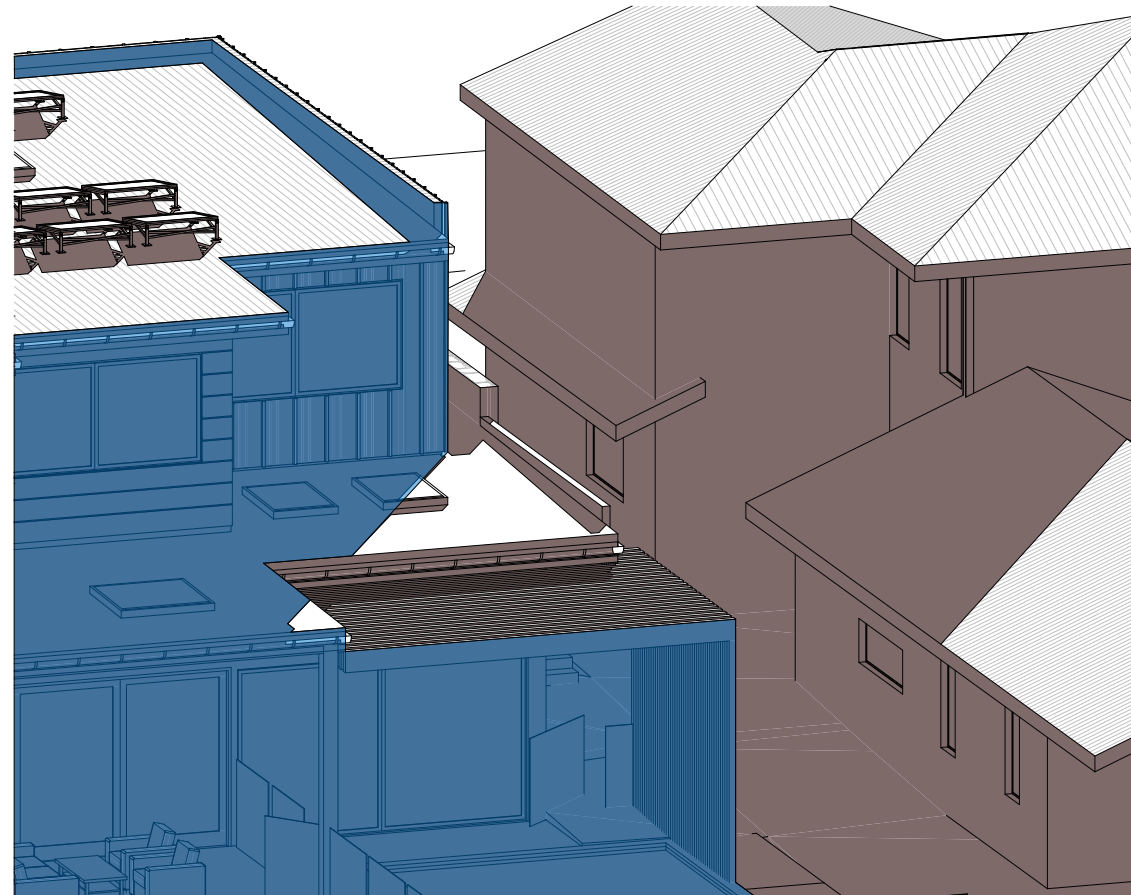

2

5 Waimea Wall Elev 9am
1:100

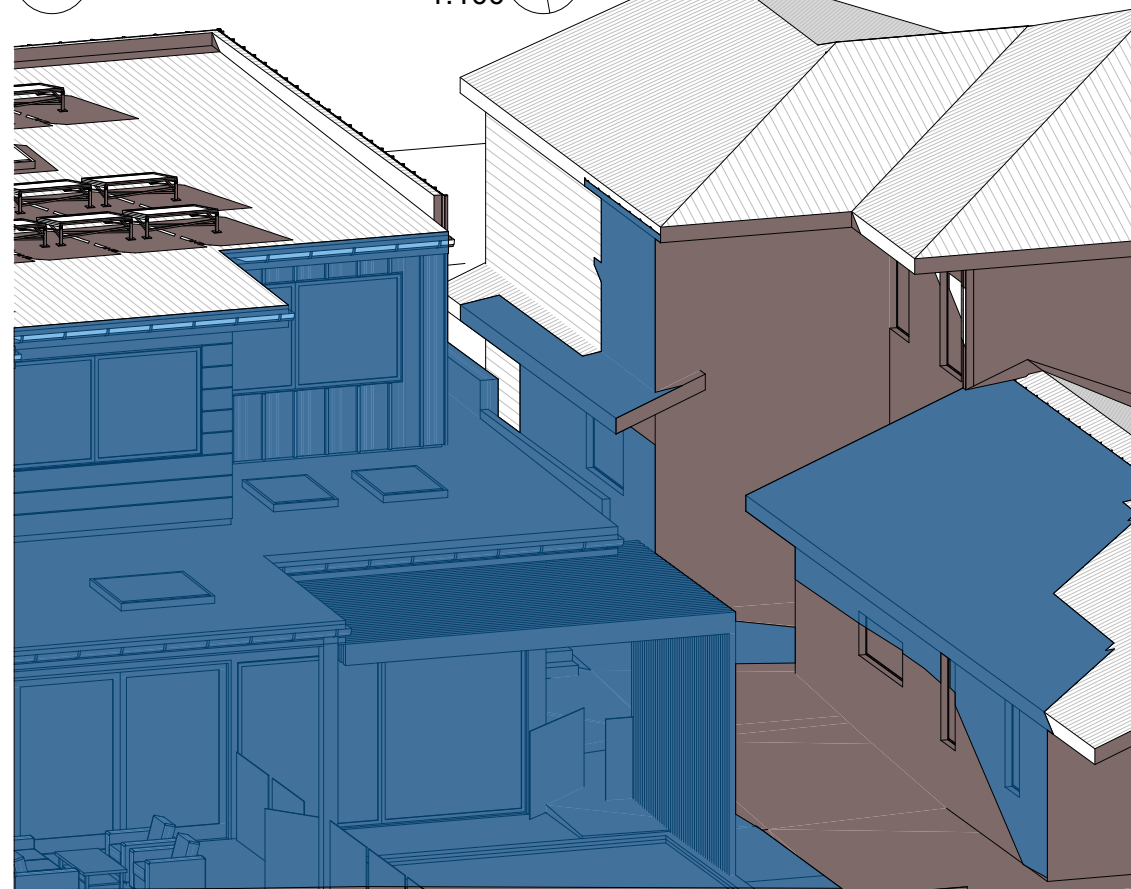


4

5 Waimea Wall Elev 3pm
1:100


Builder to Check and Confirm all
Measurements Prior to
Commencement

**DA APPLICATION
ONLY
NOT FOR CONSTRUCTION**

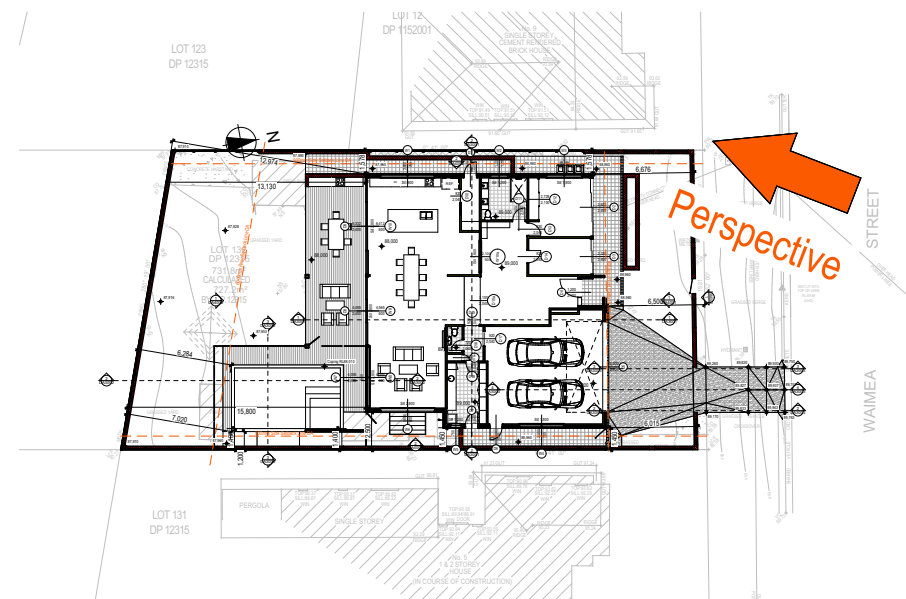


Denotes Proposed Shadow


Denotes Neighbour/Existing Shadow

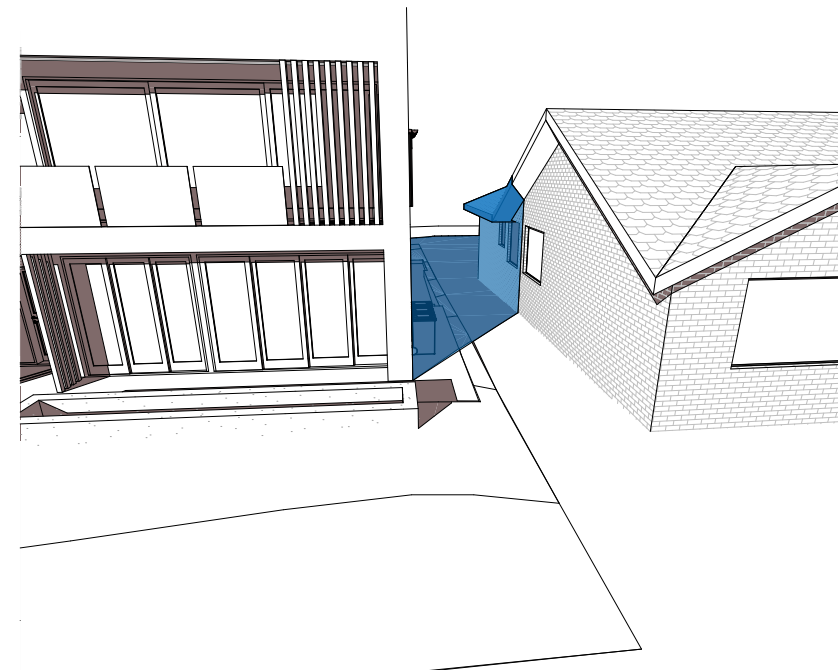

2 9 Waimea Wall Elev 9am 1:100

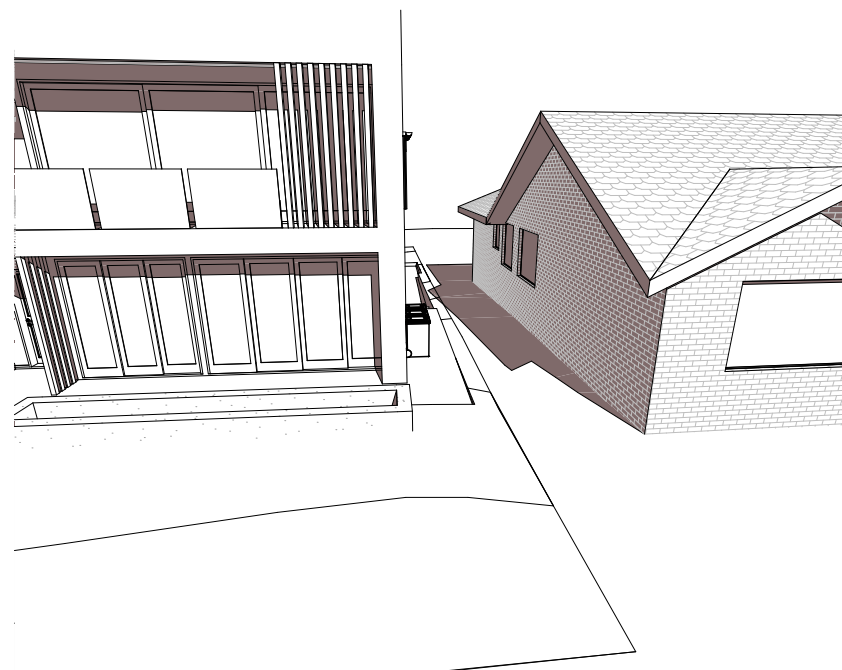

3 9 Waimea Wall Elev 12pm 1:100

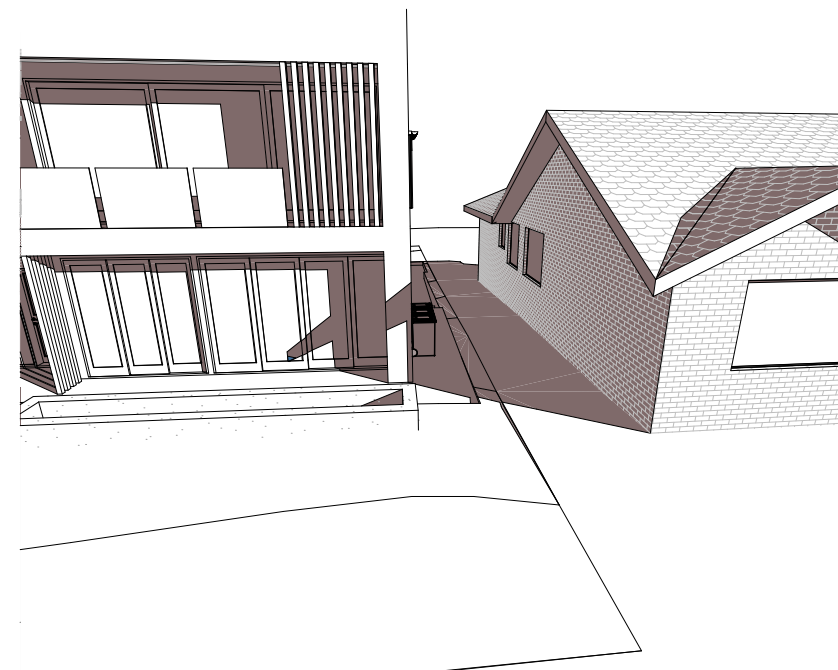

4 9 Waimea Wall Elev 3pm 1:100

Builder to Check and Confirm all Measurements Prior to Commencement

DA APPLICATION ONLY
NOT FOR CONSTRUCTION