


NOTES:
BOUNDARY DIMENSIONS SHOWN HEREON
REFER TO PLAN DIMENSIONS ONLY AND
HAVE NOT BEEN DETERMINED BY
FIELD SURVEY.
SERVICES SHOWN HEREON HAVE BEEN
LOCATED BY FIELD SURVEY.
PRIOR TO ANY DEMOLITION, CONSTRUCTION
OR EXCAVATION A THOROUGH
SEARCH OF ALL SERVICE AUTHORITIES
SHOULD BE MADE TO DETERMINE THE
POSSIBLE LOCATION OF FUTHER UNDER-
GROUND SERVICES.
CONTOURS SHOWN HEREON ARE INDICATIVE
ONLY AND ARE SUITABLE FOR MAPPING
AT A SCALE OF 1 : 100 OR SMALLER.
PREFERENCE SHOULD BE GIVEN TO SPOT
HEIGHTS AS SHOWN.

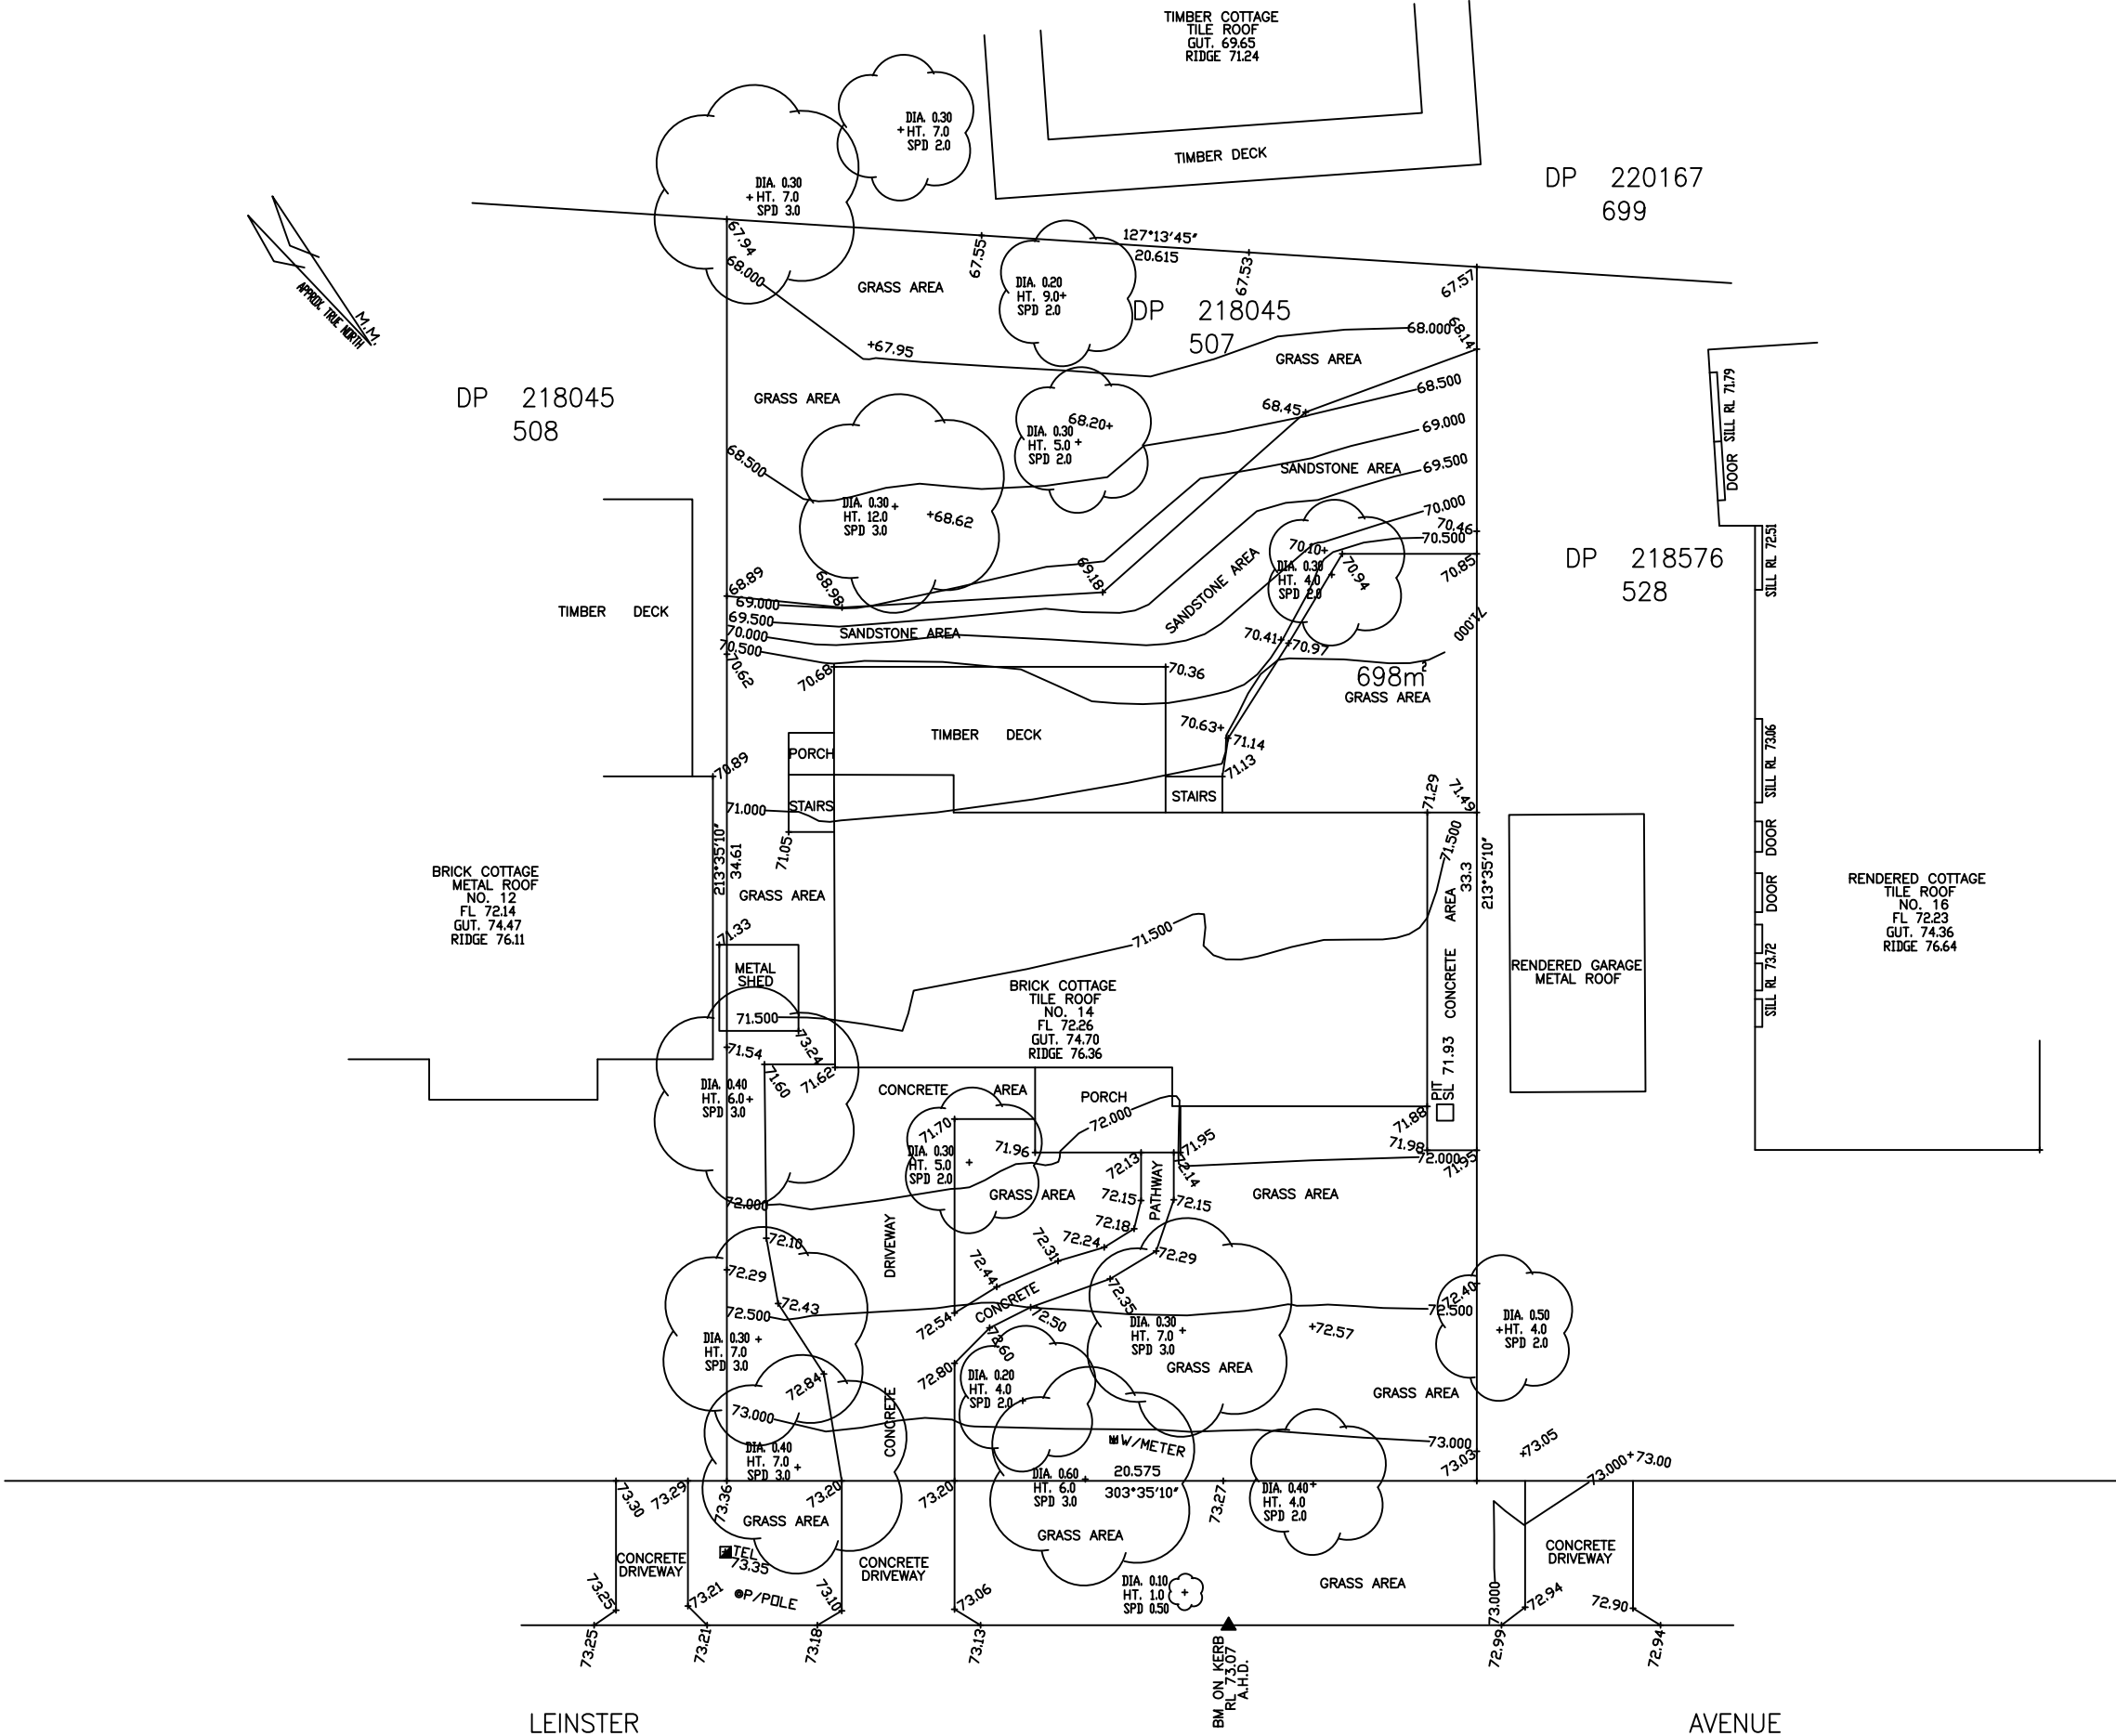

THIS DRAWING AND THE DESIGN SHOWN HEREON IS THE PROPERTY OF CHAMI & ASSOCIATES AND SHALL NOT BE COPIED OR REPRODUCED
IN PART OR IN WHOLE OR ANY PART THEREOF WITHOUT THE WRITTEN PERMISSION OF CHAMI & ASSOCIATES. AND SHALL BE
USED ONLY BY THE CLIENT OF CHAMI & ASSOCIATES FOR THE PROJECT FOR WHICH IT WAS PROVIDED.

Rev	DATE	REVISIONS	Dm	Chk	

DESIGNED: I.C.	A1	DATUM: A.H.D.
DRAWN: I.C.		
CHECKED: I.C.		
RECOMMENDED: PROJ. MAN.	APPROVED: PROJ. DIR.	
SCALE 1:100		

CHAMI & ASSOCIATES

IBRAHIM CHAMI
BE (Surveying & SIS)
Registered Surveyor
PH: 0403 231 515
FAX: (02) 9644 7484
PO BOX 699 Chester Hill NSW 2162
E-mail: i_chami@hotmail.com

DANIEL EDVIN JOHNSTON & ROSEMERRY KATE DAVIDSON

DETAIL SURVEY
LOT 507 DP 218045
14 LEINSTER AVENUE
KILLARNEY HEIGHTS

DATE: 27-08-2020	Rev
DRAWING No:	
3527CD	