
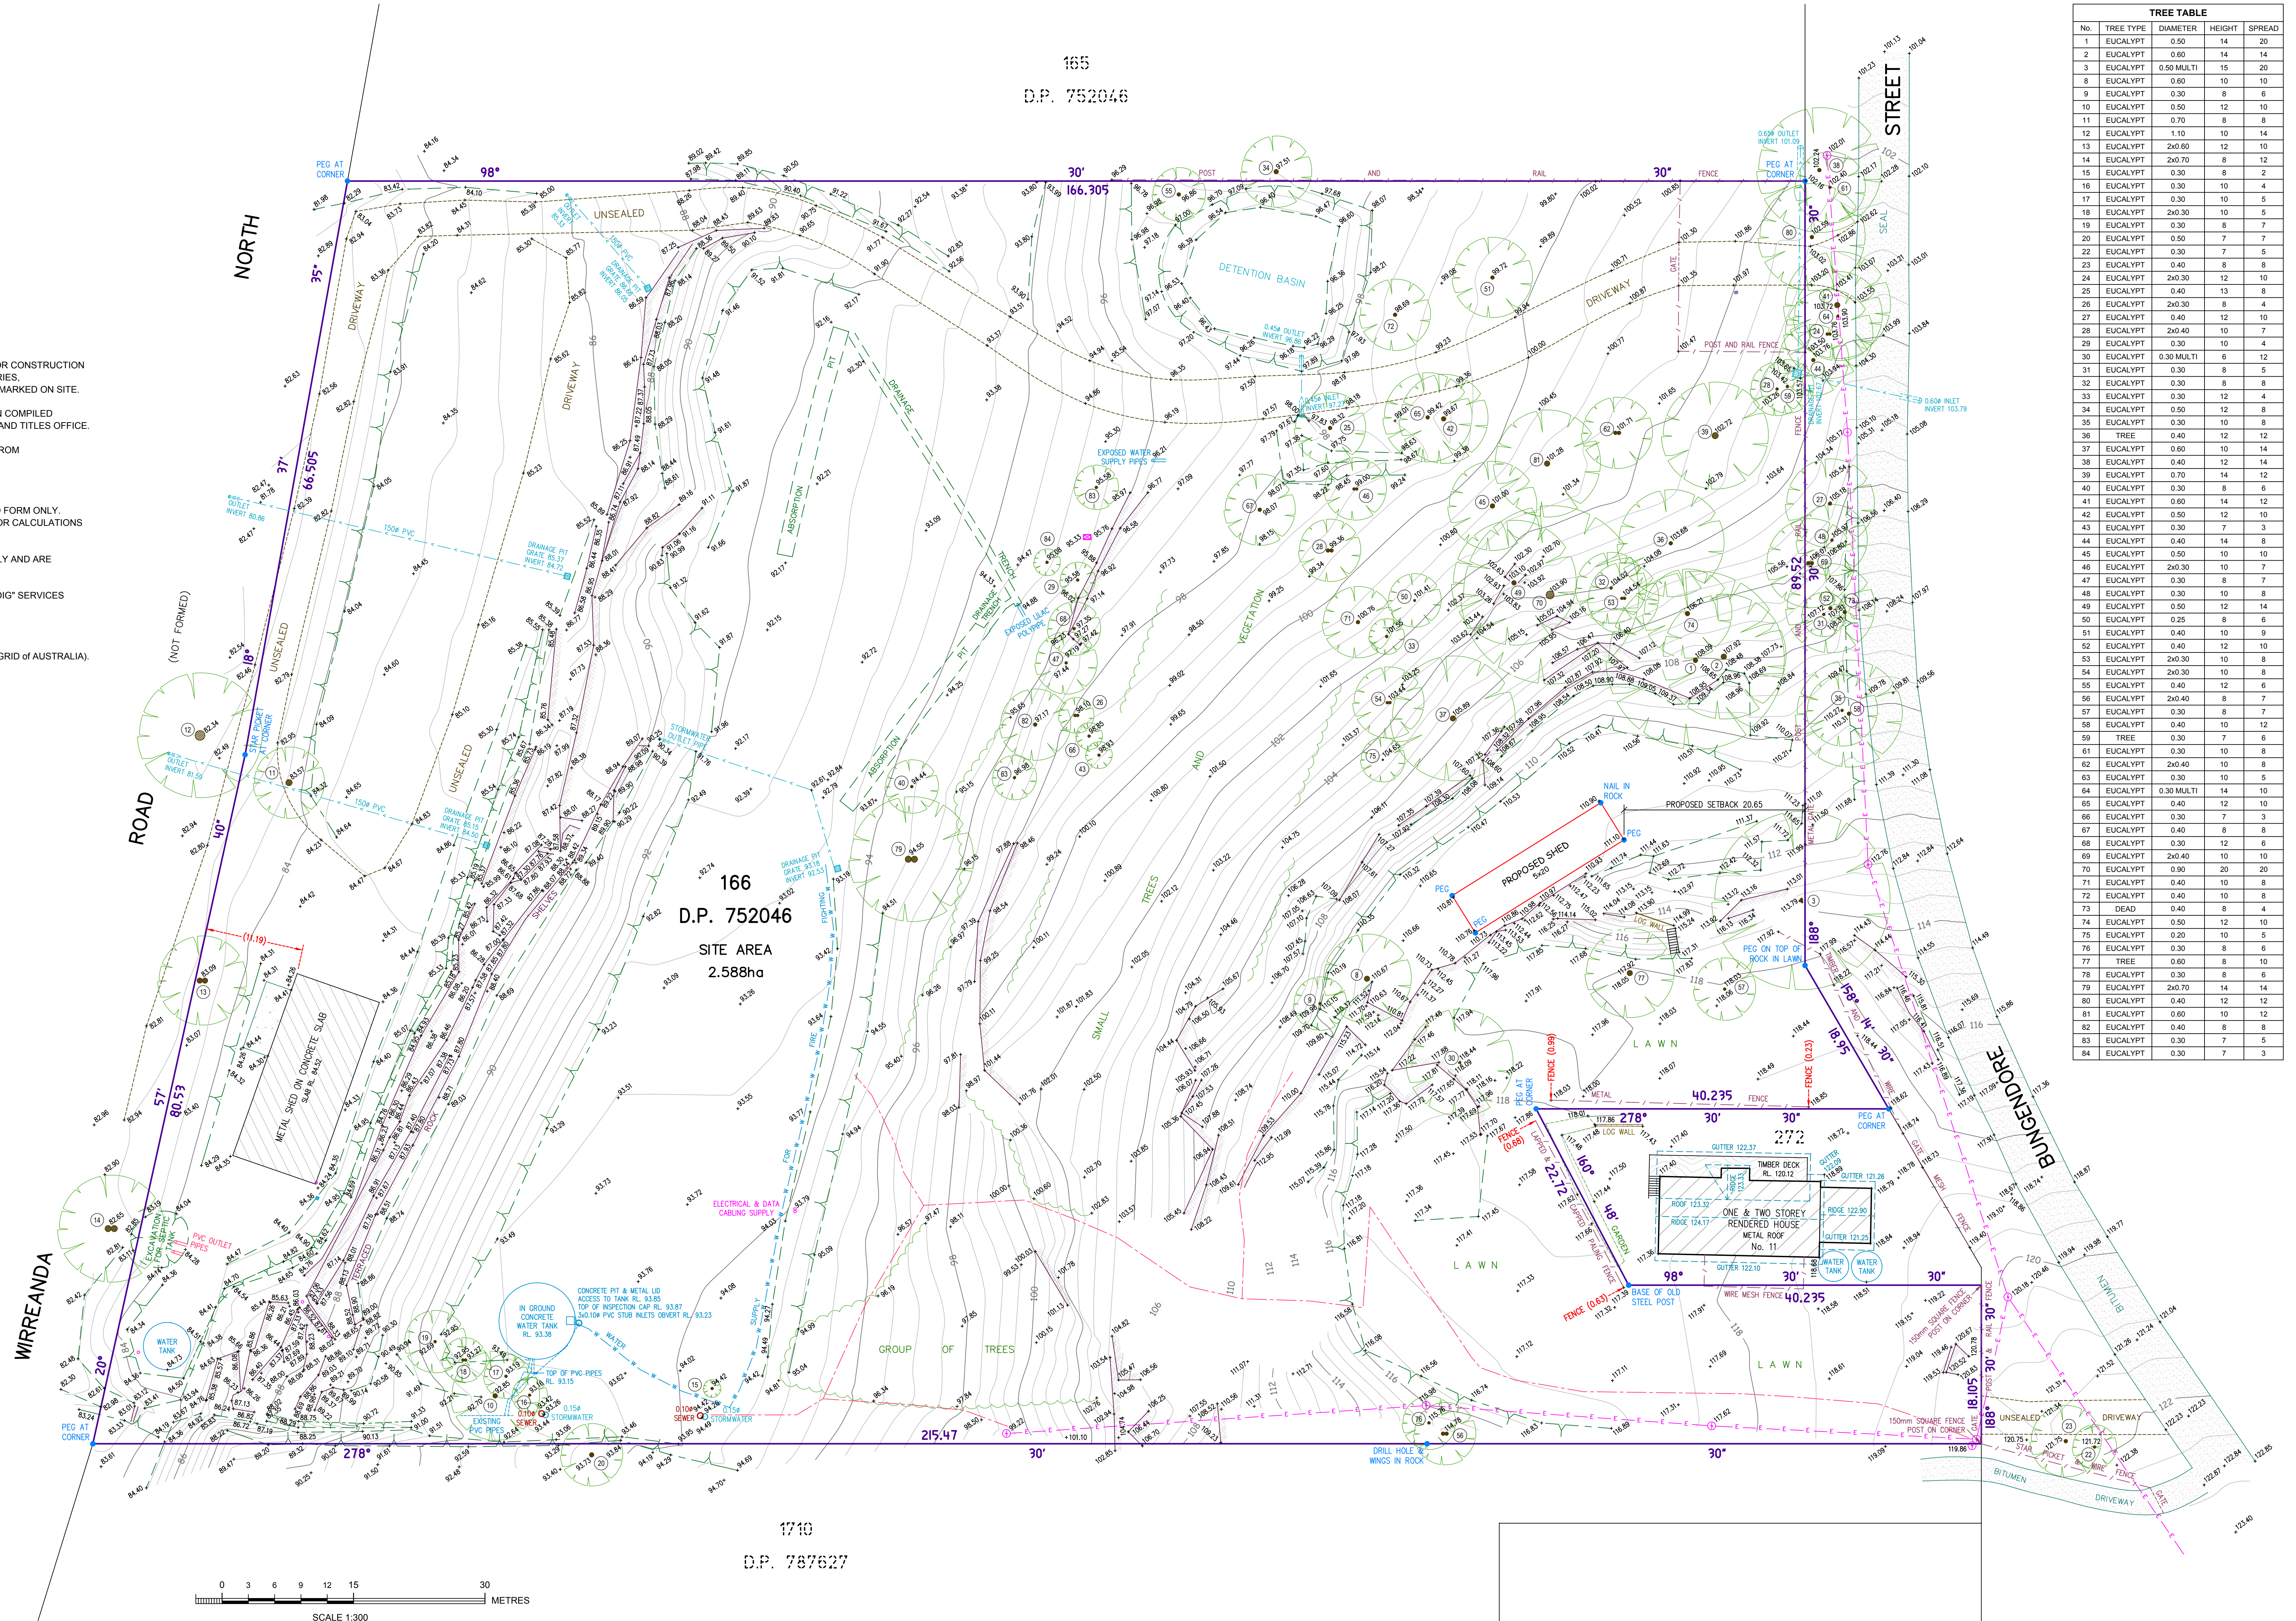


165
D.P. 752046

NOTES:

- CAUTION: SHOULD ANY DEVELOPMENT OR CONSTRUCTION BE PLANNED ON OR NEAR THE BOUNDARIES, THE BOUNDARIES SHOULD BE CLEARLY MARKED ON SITE.
- ALL AREAS AND DIMENSIONS HAVE BEEN COMPILED FROM PLANS MADE AVAILABLE AT THE LAND TITLES OFFICE.
- ORIGIN OF LEVELS ON A.H.D. IS TAKEN FROM G.P.S. (SMARTNET).
- CONTOUR INTERVAL 0.5 METRE.
- CONTOURS ARE INDICATIVE OF GROUND FORM ONLY. ONLY SPOT LEVELS SHOULD BE USED FOR CALCULATIONS OF QUANTITIES WITH CAUTION.
- TREE SPREADS ARE DIAGRAMMATIC ONLY AND ARE NOT SYMMETRICAL.
- NO UNDERGROUND "DIAL BEFORE YOU DIG" SERVICES RECORDED IN THIS VICINITY.
- SPOT LEVELS ARE ACCURATE.
- BEARINGS SHOWN ARE ON M.G.A. (MAP GRID OF AUSTRALIA).

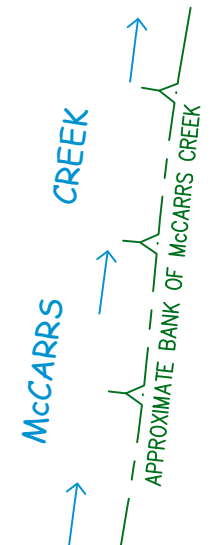

TREE TABLE			
No.	TREE TYPE	DIAMETER	HEIGHT
1	EUCALYPT	0.50	14
2	EUCALYPT	0.60	14
3	EUCALYPT	0.50 MULTI	15
8	EUCALYPT	0.60	10
9	EUCALYPT	0.30	8
10	EUCALYPT	0.50	12
11	EUCALYPT	0.70	8
12	EUCALYPT	1.10	10
13	EUCALYPT	2x0.60	12
14	EUCALYPT	2x0.70	8
15	EUCALYPT	0.30	8
16	EUCALYPT	0.30	10
17	EUCALYPT	0.30	10
18	EUCALYPT	2x0.30	10
19	EUCALYPT	0.30	8
20	EUCALYPT	0.50	7
22	EUCALYPT	0.30	7
23	EUCALYPT	0.40	8
24	EUCALYPT	2x0.30	12
25	EUCALYPT	0.40	13
26	EUCALYPT	2x0.30	8
27	EUCALYPT	0.40	12
28	EUCALYPT	2x0.40	10
29	EUCALYPT	0.30	10
30	EUCALYPT	0.30 MULTI	6
31	EUCALYPT	0.30	8
32	EUCALYPT	0.30	8
33	EUCALYPT	0.30	12
34	EUCALYPT	0.50	12
35	EUCALYPT	0.30	10
36	TREE	0.40	12
37	EUCALYPT	0.60	10
38	EUCALYPT	0.40	12
39	EUCALYPT	0.70	14
40	EUCALYPT	0.30	8
41	EUCALYPT	0.60	14
42	EUCALYPT	0.50	12
43	EUCALYPT	0.30	7
44	EUCALYPT	0.40	14
45	EUCALYPT	0.50	10
46	EUCALYPT	2x0.30	10
47	EUCALYPT	0.30	8
48	EUCALYPT	0.30	10
49	EUCALYPT	0.50	12
50	EUCALYPT	0.25	8
51	EUCALYPT	0.40	10
52	EUCALYPT	0.40	12
53	EUCALYPT	2x0.30	10
54	EUCALYPT	2x0.30	10
55	EUCALYPT	0.40	12
56	EUCALYPT	2x0.40	8
57	EUCALYPT	0.30	8
58	EUCALYPT	0.40	10
59	TREE	0.30	7
61	EUCALYPT	0.30	10
62	EUCALYPT	2x0.40	10
63	EUCALYPT	0.30	10
64	EUCALYPT	0.30 MULTI	14
65	EUCALYPT	0.40	12
66	EUCALYPT	0.30	7
67	EUCALYPT	0.40	8
68	EUCALYPT	0.30	12
69	EUCALYPT	2x0.40	10
70	EUCALYPT	0.90	20
71	EUCALYPT	0.40	10
72	EUCALYPT	0.40	10
73	DEAD	0.40	8
74	EUCALYPT	0.50	12
75	EUCALYPT	0.20	10
76	EUCALYPT	0.30	8
77	TREE	0.60	8
78	EUCALYPT	0.30	8
79	EUCALYPT	2x0.70	14
80	EUCALYPT	0.40	12
81	EUCALYPT	0.60	10
82	EUCALYPT	0.40	8
83	EUCALYPT	0.30	7
84	EUCALYPT	0.30	7