

NOTE:

BOUNDARIES HAVE BEEN DETERMINED BY SURVEY ON 14-03-2025.


PRIOR TO ANY CONSTRUCTION WORK, SURVEY MARKS SHOULD BE PLACED TO DEFINE THE PROPERTY BOUNDARIES.

SERVICES SHOWN ARE INDICATIVE ONLY. POSITIONS ARE BASED ON SURFACE INDICATOR(S) LOCATED DURING FIELD SURVEY. CONFIRMATION OF THE EXACT POSITION SHOULD BE MADE PRIOR TO ANY EXCAVATION WORK. OTHER SERVICES MAY EXIST WHICH ARE NOT SHOWN.

LEVELS ARE BASED ON AUSTRALIAN HEIGHT DATUM (AHD) USING PM 534 WITH RL 45.321(AHD).


RIDGE & GUTTER HEIGHTS HAVE BEEN OBTAINED BY INDIRECT METHOD AND ARE ACCURATE TO ± 0.05m.

CONTOURS SHOWN DEPICT THE TOPOGRAPHY. EXCEPT AT SPOT LEVELS SHOWN THEY DO NOT REPRESENT THE EXACT LEVEL AT ANY PARTICULAR POINT. THE SPOT LEVELS ARE TRUE FOR THEIR POSITION, AND ARE INTENDED TO BE USEFUL TO REPRESENT THE GENERAL TERRAIN. CARE SHOULD BE TAKEN IF EXTRAPOLATING.

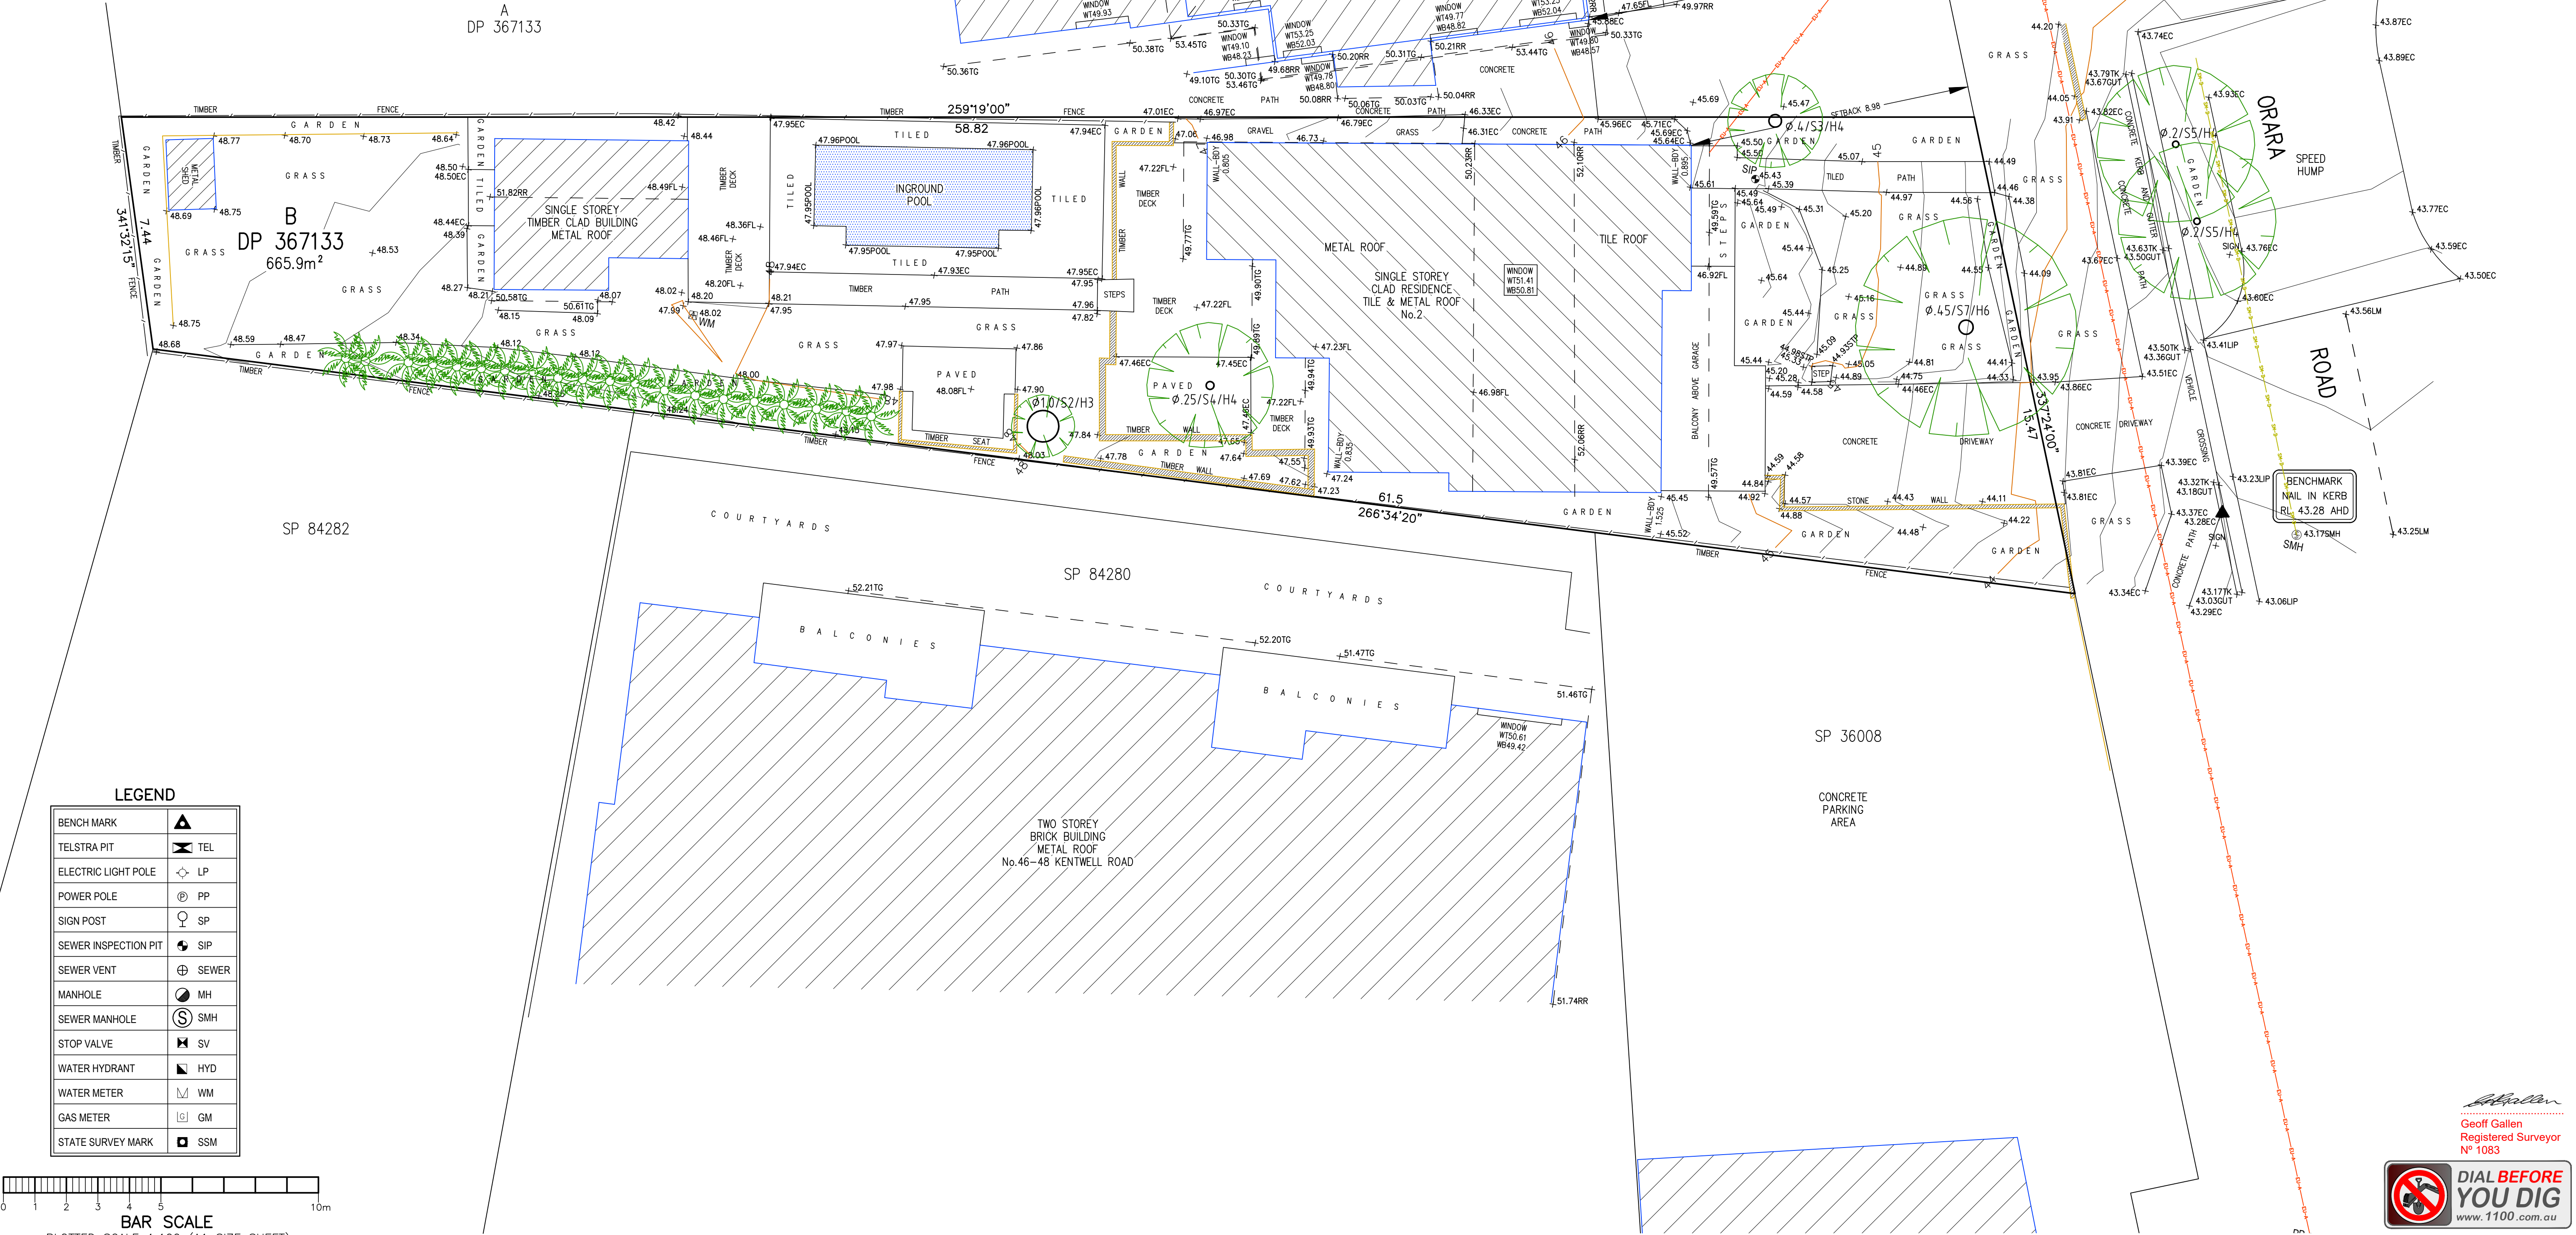

LEGEND

BENCH MARK	▲
TELSTRA PIT	TEL
ELECTRIC LIGHT POLE	LP
POWER POLE	PP
SIGN POST	SP
SEWER INSPECTION PIT	SIP
SEWER VENT	SEWER
MANHOLE	MH
SEWER MANHOLE	SMH
STOP VALVE	SV
WATER HYDRANT	HYD
WATER METER	WM
GAS METER	GM
STATE SURVEY MARK	SSM

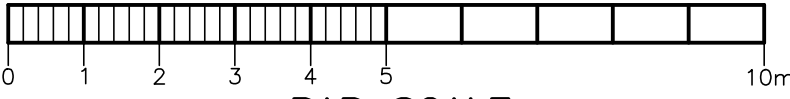

BAR SCALE

PLOTTED SCALE 1:100 (A1 SIZE SHEET)

REVISION No.	REVISION DATE:	COMMENT:



Urban Surveying
PO Box. 1716, Warriewood, NSW 2102
Phone: 0452 066 506
Email: gs@urbansurveying.com.au
ABN: 53 062 097 384
www.urbansurveying.com.au

LEGEND:

EC - EDGE OF CONCRETE
WT - TOP OF WINDOW
WB - BOTTOM OF WINDOW
TG - TOP OF GUTTER
RR - ROOF RIDGE
FL - FLOOR LEVEL

TOW - TOP OF WALL
SIP - SEWER INSPECTION PIT
TK - TOP OF KERB
GUT - ROAD GUTTER
LIP - LIP OF GUTTER
Ø4/S10/H16 - TREE
DIAMETER/SPREAD/HEIGHT

PLAN SHOWING DETAIL & FEATURES
OVER LOT B IN D.P. 367133

KNOWN AS No. 2 Orara Rd, Allambie Heights.

L.G.A.: NORTHERN BEACHES

Geoff Gallen
Registered Surveyor
Nº 1083



CLIENT	ADDSTYLE HOME ADDITIONS			REF No.
PROPERTY	No. 2 Orara Rd, Allambie Heights			25031
DATUM	A.H.D.	SCALE	1:100 @ A1	DATE
SURVEYED	GS	DRAWN	GS	20-03-2025
				SHEET No. 1 of 1
				REV No. 00