


Sketch

SHOWING SURVEY MARKS PLACED TO DEFINE THE PARTIAL BOUNDARIES
OF LOT 11 IN D.P. 28512, KNOWN AS No. 9 VINES AVENUE, FORESTVILLE
L.G.A: NORTHERN BEACHES

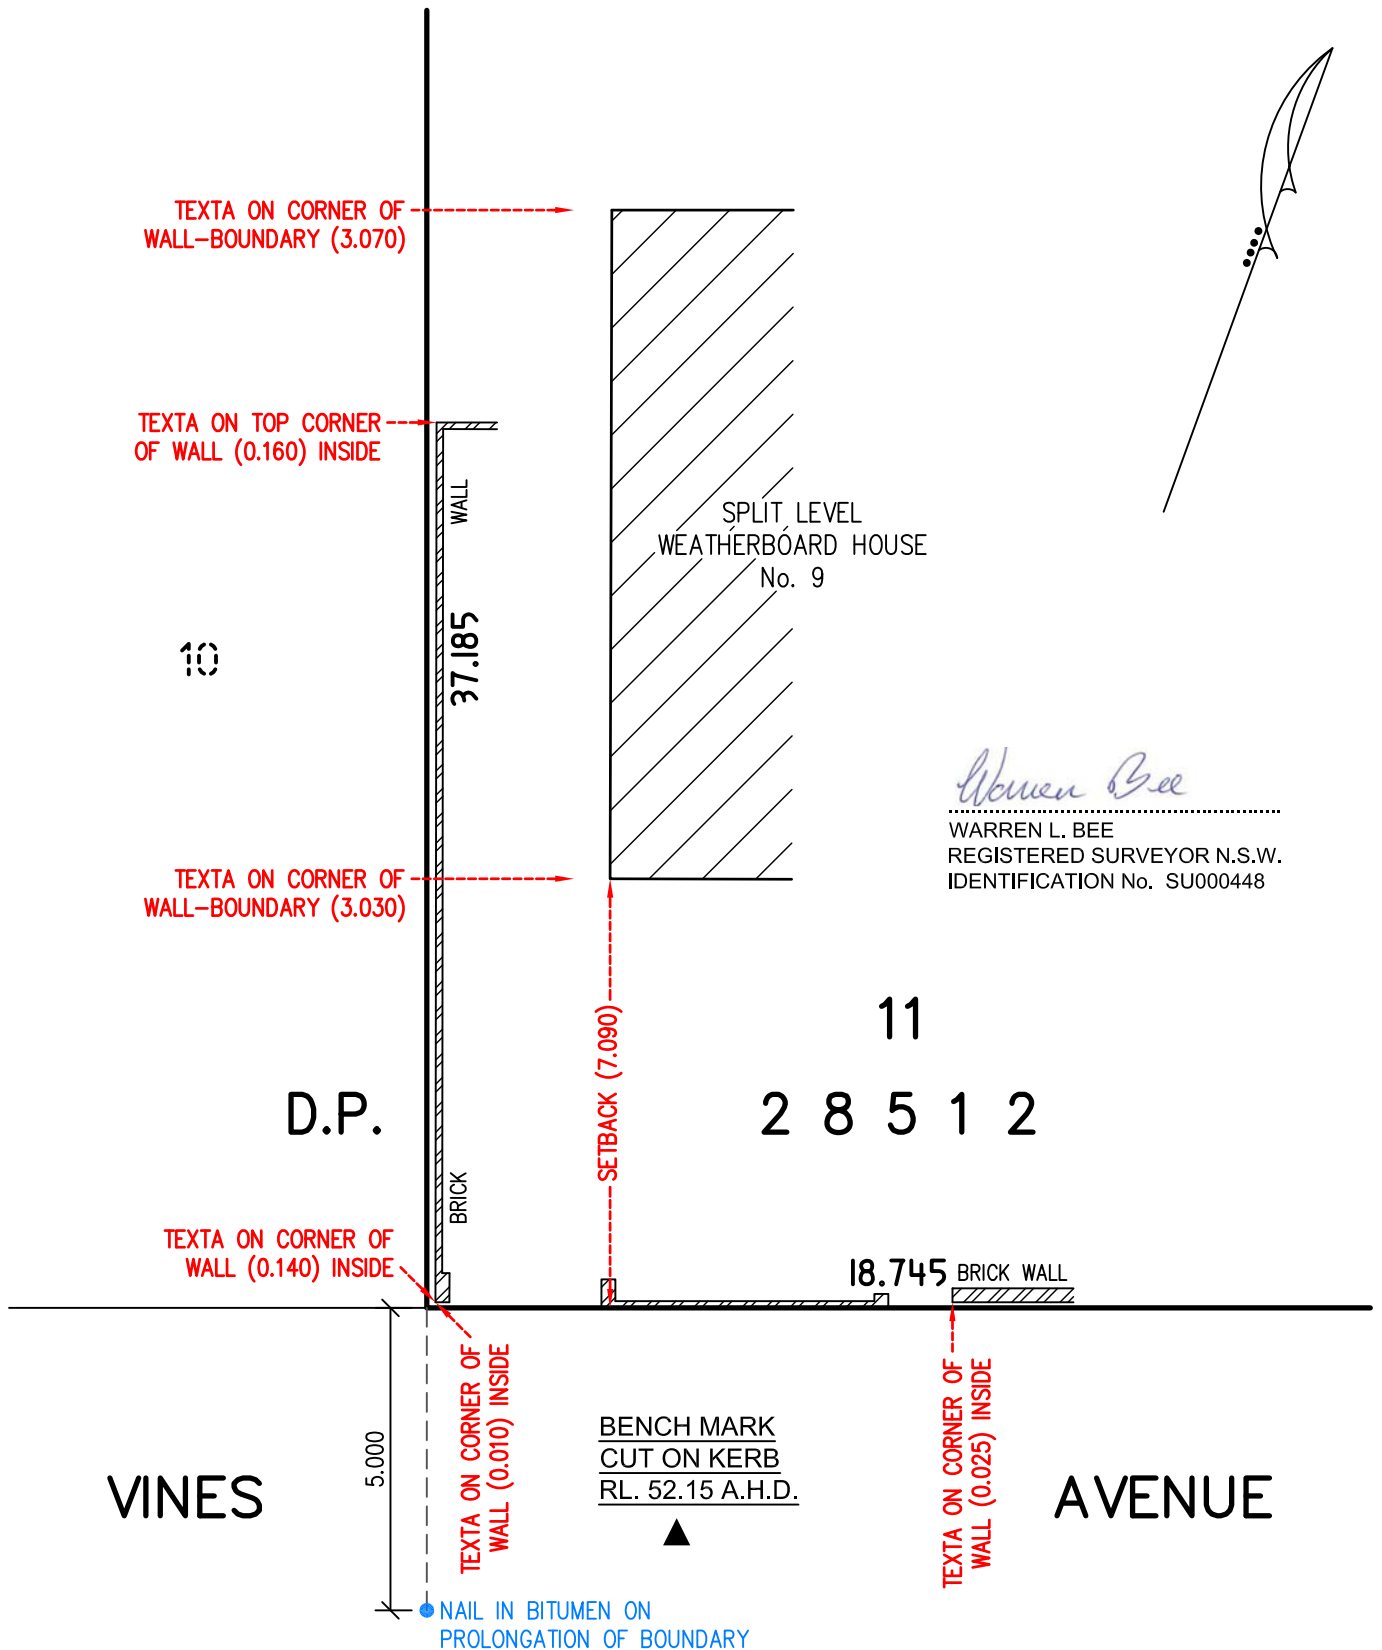

Warren L. Bee


WARREN L. BEE
REGISTERED SURVEYOR N.S.W.
IDENTIFICATION No. SU000448



Bee & Lethbridge
Quality Surveying & Development Solutions

Bee & Lethbridge Pty Ltd
Suite 2, 14 Starkey Street,
PO Box. 330, Forestville, NSW 2087
Phone: 9451 6757
Email: survey@beeeth.com.au
ABN: 13 003 194 447
www.beeeth.com.au

DATE: 22/12/2020
REF No: **20276**
DWG No. 20276so
SURVEYED: W.B./J.H.
DRAWN: R.M.

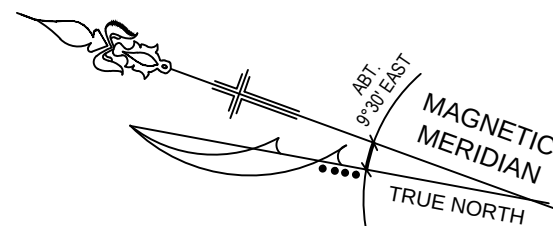

NOTES:

- CAUTION: SHOULD ANY DEVELOPMENT OR CONSTRUCTION BE PLANNED ON OR NEAR THE BOUNDARIES, THE BOUNDARIES SHOULD BE CLEARLY MARKED ON SITE.
- ALL AREAS AND DIMENSIONS HAVE BEEN COMPILED FROM PLANS MADE AVAILABLE AT THE LAND TITLES OFFICE.
- TREE SPREADS ARE DIAGRAMMATIC ONLY AND ARE NOT SYMMETRICAL.
- UNDERGROUND (NON VISIBLE) SERVICE LINES HAVE BEEN SHOWN FROM "DIAL BEFORE YOU DIG" SERVICE AUTHORITY RECORDS & ARE DIAGRAMMATIC ONLY IN REGARD TO THEIR POSITION & WIDTH UNLESS STATED OTHERWISE.
- SPOT LEVELS ARE ACCURATE.
- BEARINGS SHOWN ARE ON MAGNETIC MERIDIAN

INVESTIGATION OF "DIAL BEFORE YOU DIG" UNDERGROUND SERVICES HAS BEEN MADE. DETECTION OF UNDERGROUND SERVICES IS NOT AN INTEGRAL PART OF THIS SURVEY. ALL RELEVANT AUTHORITIES SHOULD BE NOTIFIED PRIOR TO ANY EXCAVATION ON OR NEAR THE SITE.

DEVELOPERS & EXCAVATORS MAY BE HELD FINANCIALLY RESPONSIBLE BY THE ASSET OWNER SHOULD THEY DAMAGE UNDERGROUND NETWORKS.

CARELESS DIGGING CAN:

- CAUSE DEATH OR SERIOUS INJURY TO WORKERS AND THE GENERAL PUBLIC
- INCONVENIENCE USERS OF ELECTRICITY, GAS, WATER AND COMMUNICATIONS
- LEAD TO CRIMINAL PROSECUTION AND DAMAGES CLAIMS
- CAUSE EXPENSIVE FINANCIAL LOSSES TO BUSINESS
- CUT OFF EMERGENCY SERVICES
- DELAY PROJECT COMPLETION TIMES WHILE THE DAMAGE IS REPAIRED

MINIMISE YOUR RISK AND DIAL BEFORE YOU DIG.
TEL. 1100



Bee & Lethbridge Pty Ltd
Suite 2, 14 Starkey Street,
PO Box 330, Forestville, NSW 2087
Phone: 9451 6757 Fax: 9975 3535
Email: survey@beeeth.com.au
ABN: 13 003 194 447
www.beeeth.com.au

LEGEND

- TREE 0.10m, 5M, 4S DENOTES APPROX 0.10m DIAMETER OF TREE
- TREE 0.10m, 5M, 4S DENOTES APPROX. 5m HEIGHT OF TREE
- TREE 0.10m, 5M, 4S DENOTES APPROX. 4m SPREAD OF TREE
- ROAD DENOTES CENTRE LINE OF ROAD
- GUTTER TOP DENOTES TOP OF GUTTER
- TOP OF FENCE DENOTES TOP OF FENCE
- BOARDS SEWER
- WATER LINES

PLAN SHOWING BOUNDARIES, RELATIVE HEIGHTS & PHYSICAL FEATURES OVER LOT 11 IN D.P. 28512 KNOWN AS No. 9 VINES AVENUE, FORESTVILLE.

L.G.A.: NORTHERN BEACHES

CLIENT	Ms TRACY HART			REF No.	20276
PROPERTY	No. 9 VINES AVENUE, FORESTVILLE			SHEET No.	1 of 1
DATUM	A.H.D.	SCALE	1:100 @ A1	DATE	19/10/2016
SURVEYED	S.P.	DRAWN	H.H.	DWG No.	20276
				REV No.	00