


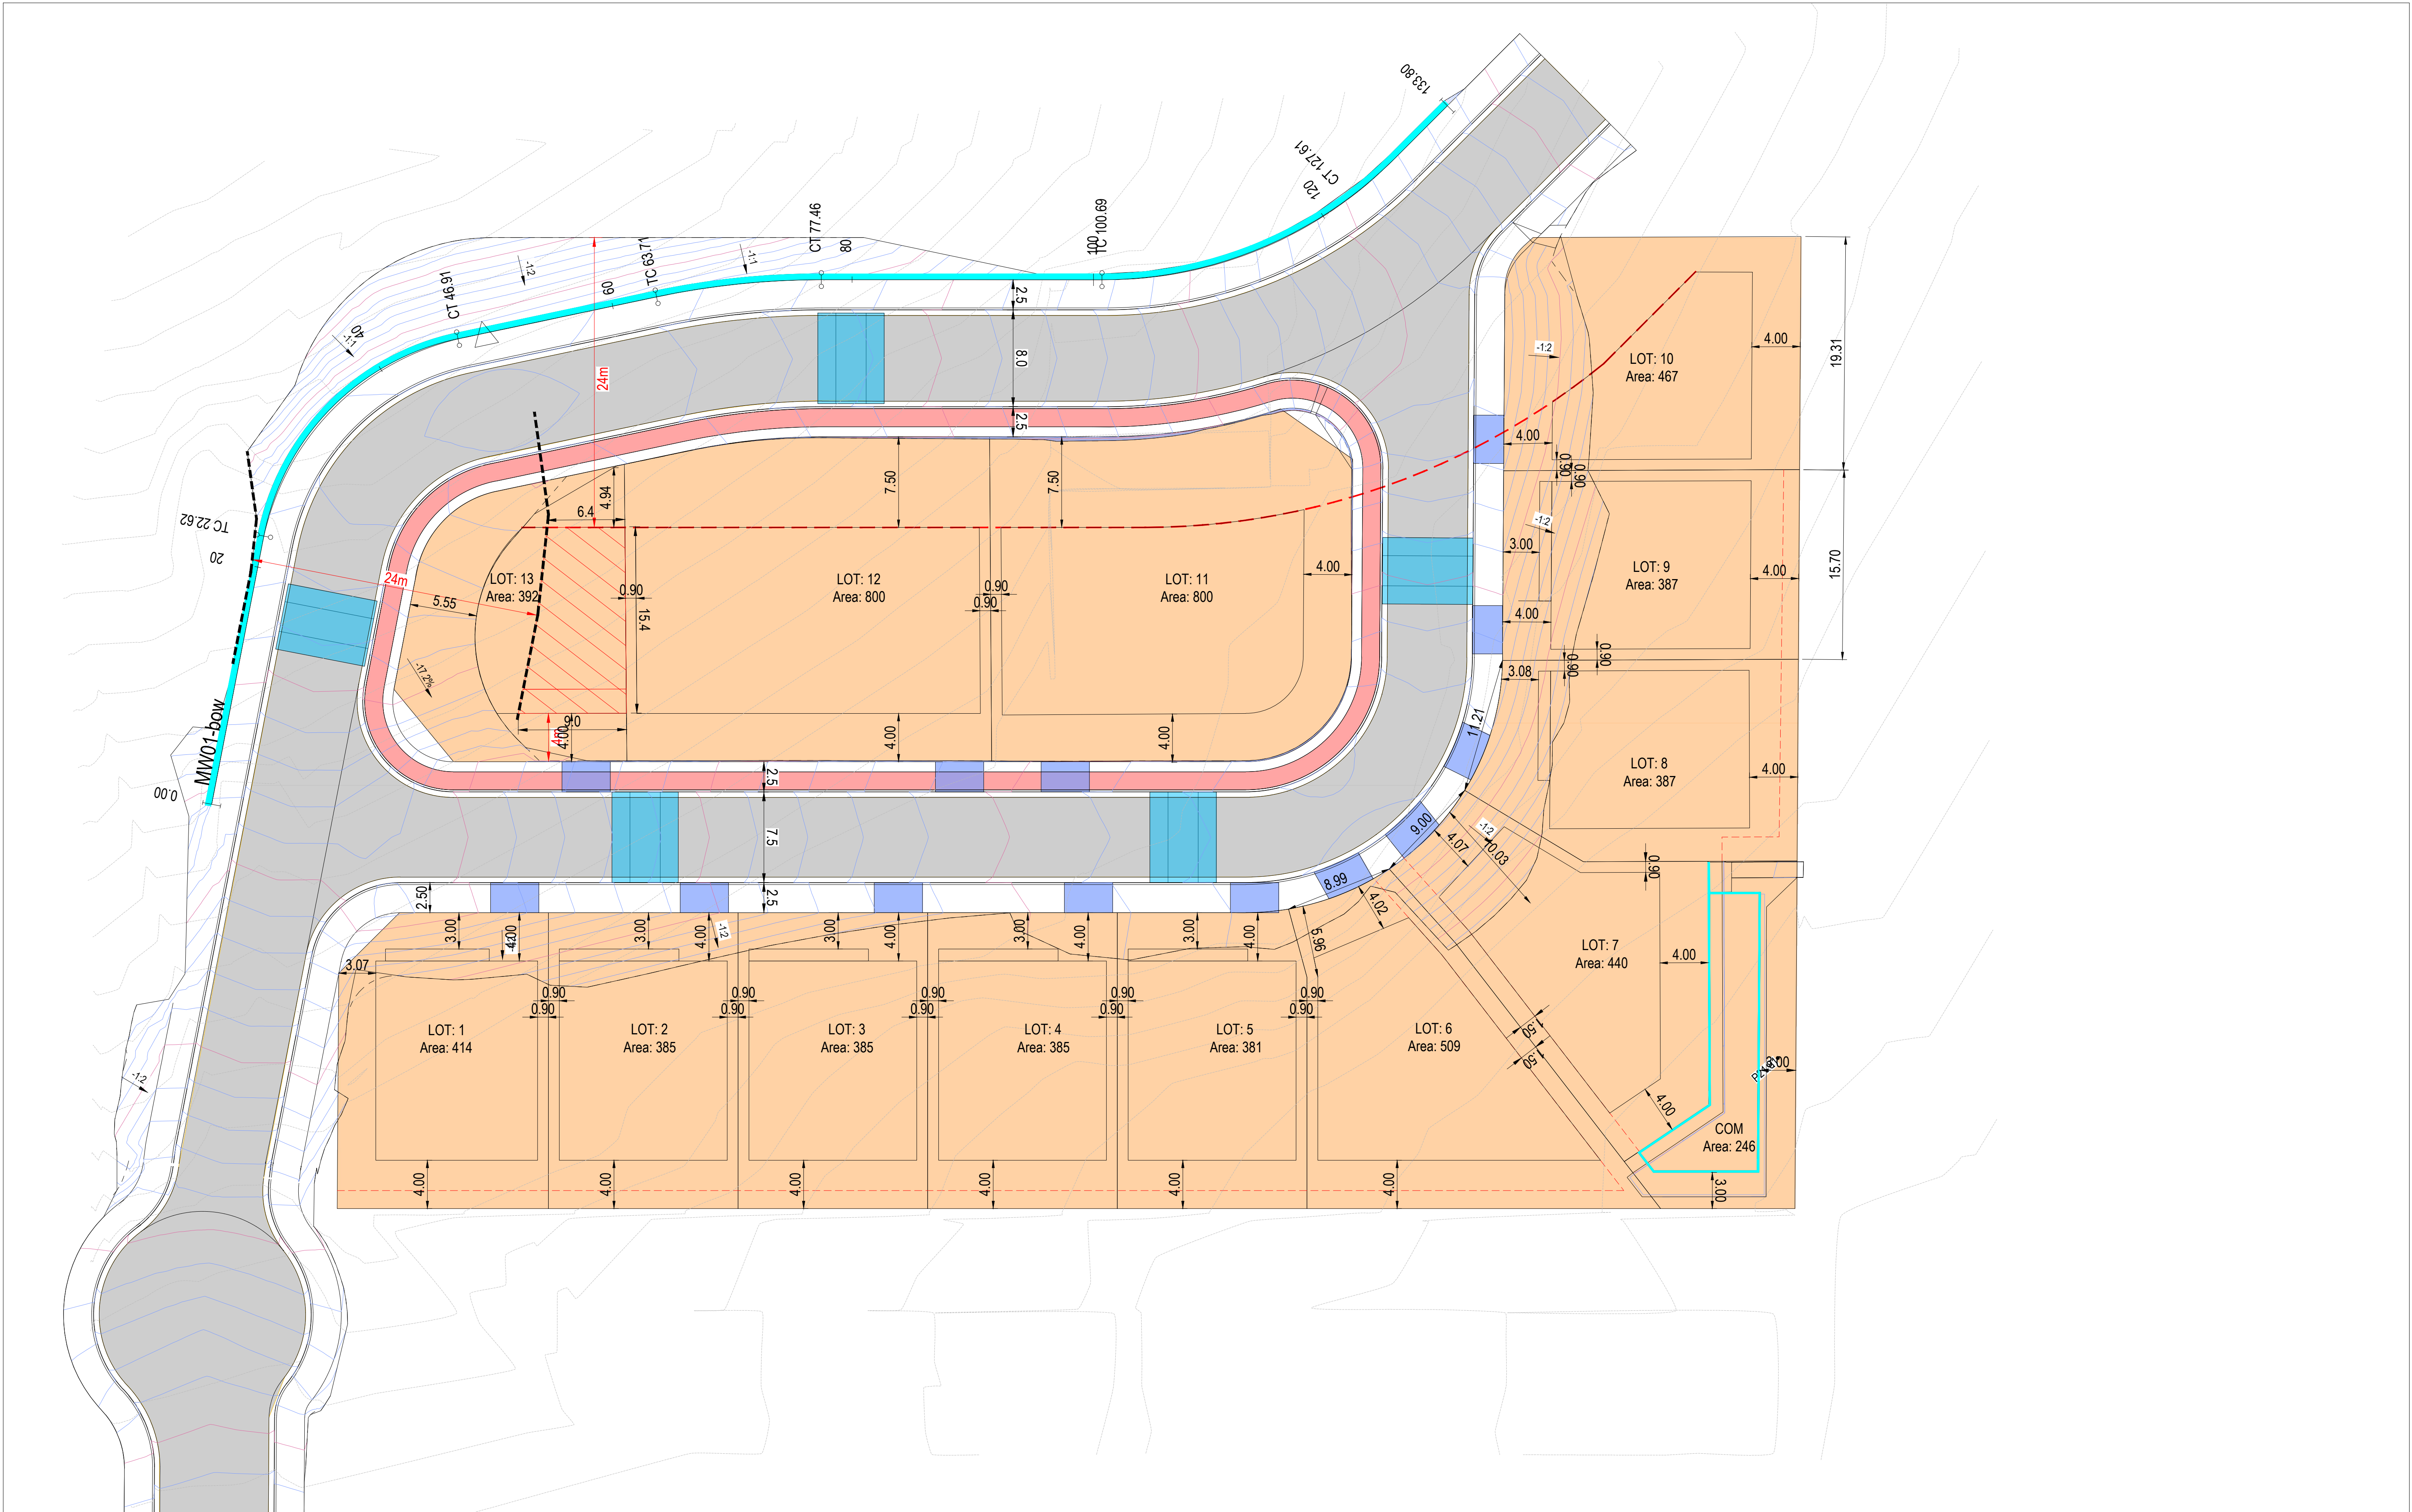


© COPYRIGHT of this design and plan is the property of ACOR Consultants Pty Ltd. ACN 079 306 246 ABN 40 079 306 246, all rights reserved. It must not be used, modified, reproduced or copied wholly or in part without written permission from ACOR Consultants Pty Ltd.

This drawing has been assigned an electronic code that signifies the drawing has been checked and approved by:

Issue	Description	Date	Drawn	Approved
C	ISSUE FOR COORDINATION	27.11.24	VG	VG
B	ISSUE FOR COUNCIL REVIEW	26.08.24	VG	VG
A	ISSUE FOR COUNCIL REVIEW	07.08.24	VG	VG

SCALE 1:500 @ A1
SCALE 1:1000 @ A3

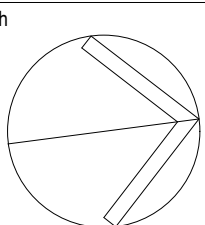

Client
BMN PROPERTIES PTY LTD

133 ALEXANDER STREET
CROWS NEST NSW 2065

SCALE 1:250 @ A1
SCALE 1:500 @ A3



ENGINEERS | MANAGERS | INFRASTRUCTURE PLANNERS | DEVELOPMENT CONSULTANTS

ACOR Consultants Pty Ltd
Unit 10, Level 1, No.1 Maitland Place
Baulkham Hills NSW 2153
T +61 2 9634 6311



Project
RESIDENTIAL SUBDIVISION

4 FOREST ROAD
WARRIEWOOD, NSW 2102

Drawing Title
LOT LAYOUT

Drawn	Date	Scale	A1	Q.A. Check	Date
VG	AUG 24	AS SHOWN			
Designed	Project No.	Dwg. No.	Issue		
VG	NSW210416	SKC11.01	C		

NOT FOR CONSTRUCTION

\\WSR001\Projects\NSW\210416\RESIDENTIAL\DWG\LOT LAYOUT\LOT LAYOUT.dwg Nov 27, 2024 - 5:12:20pm