


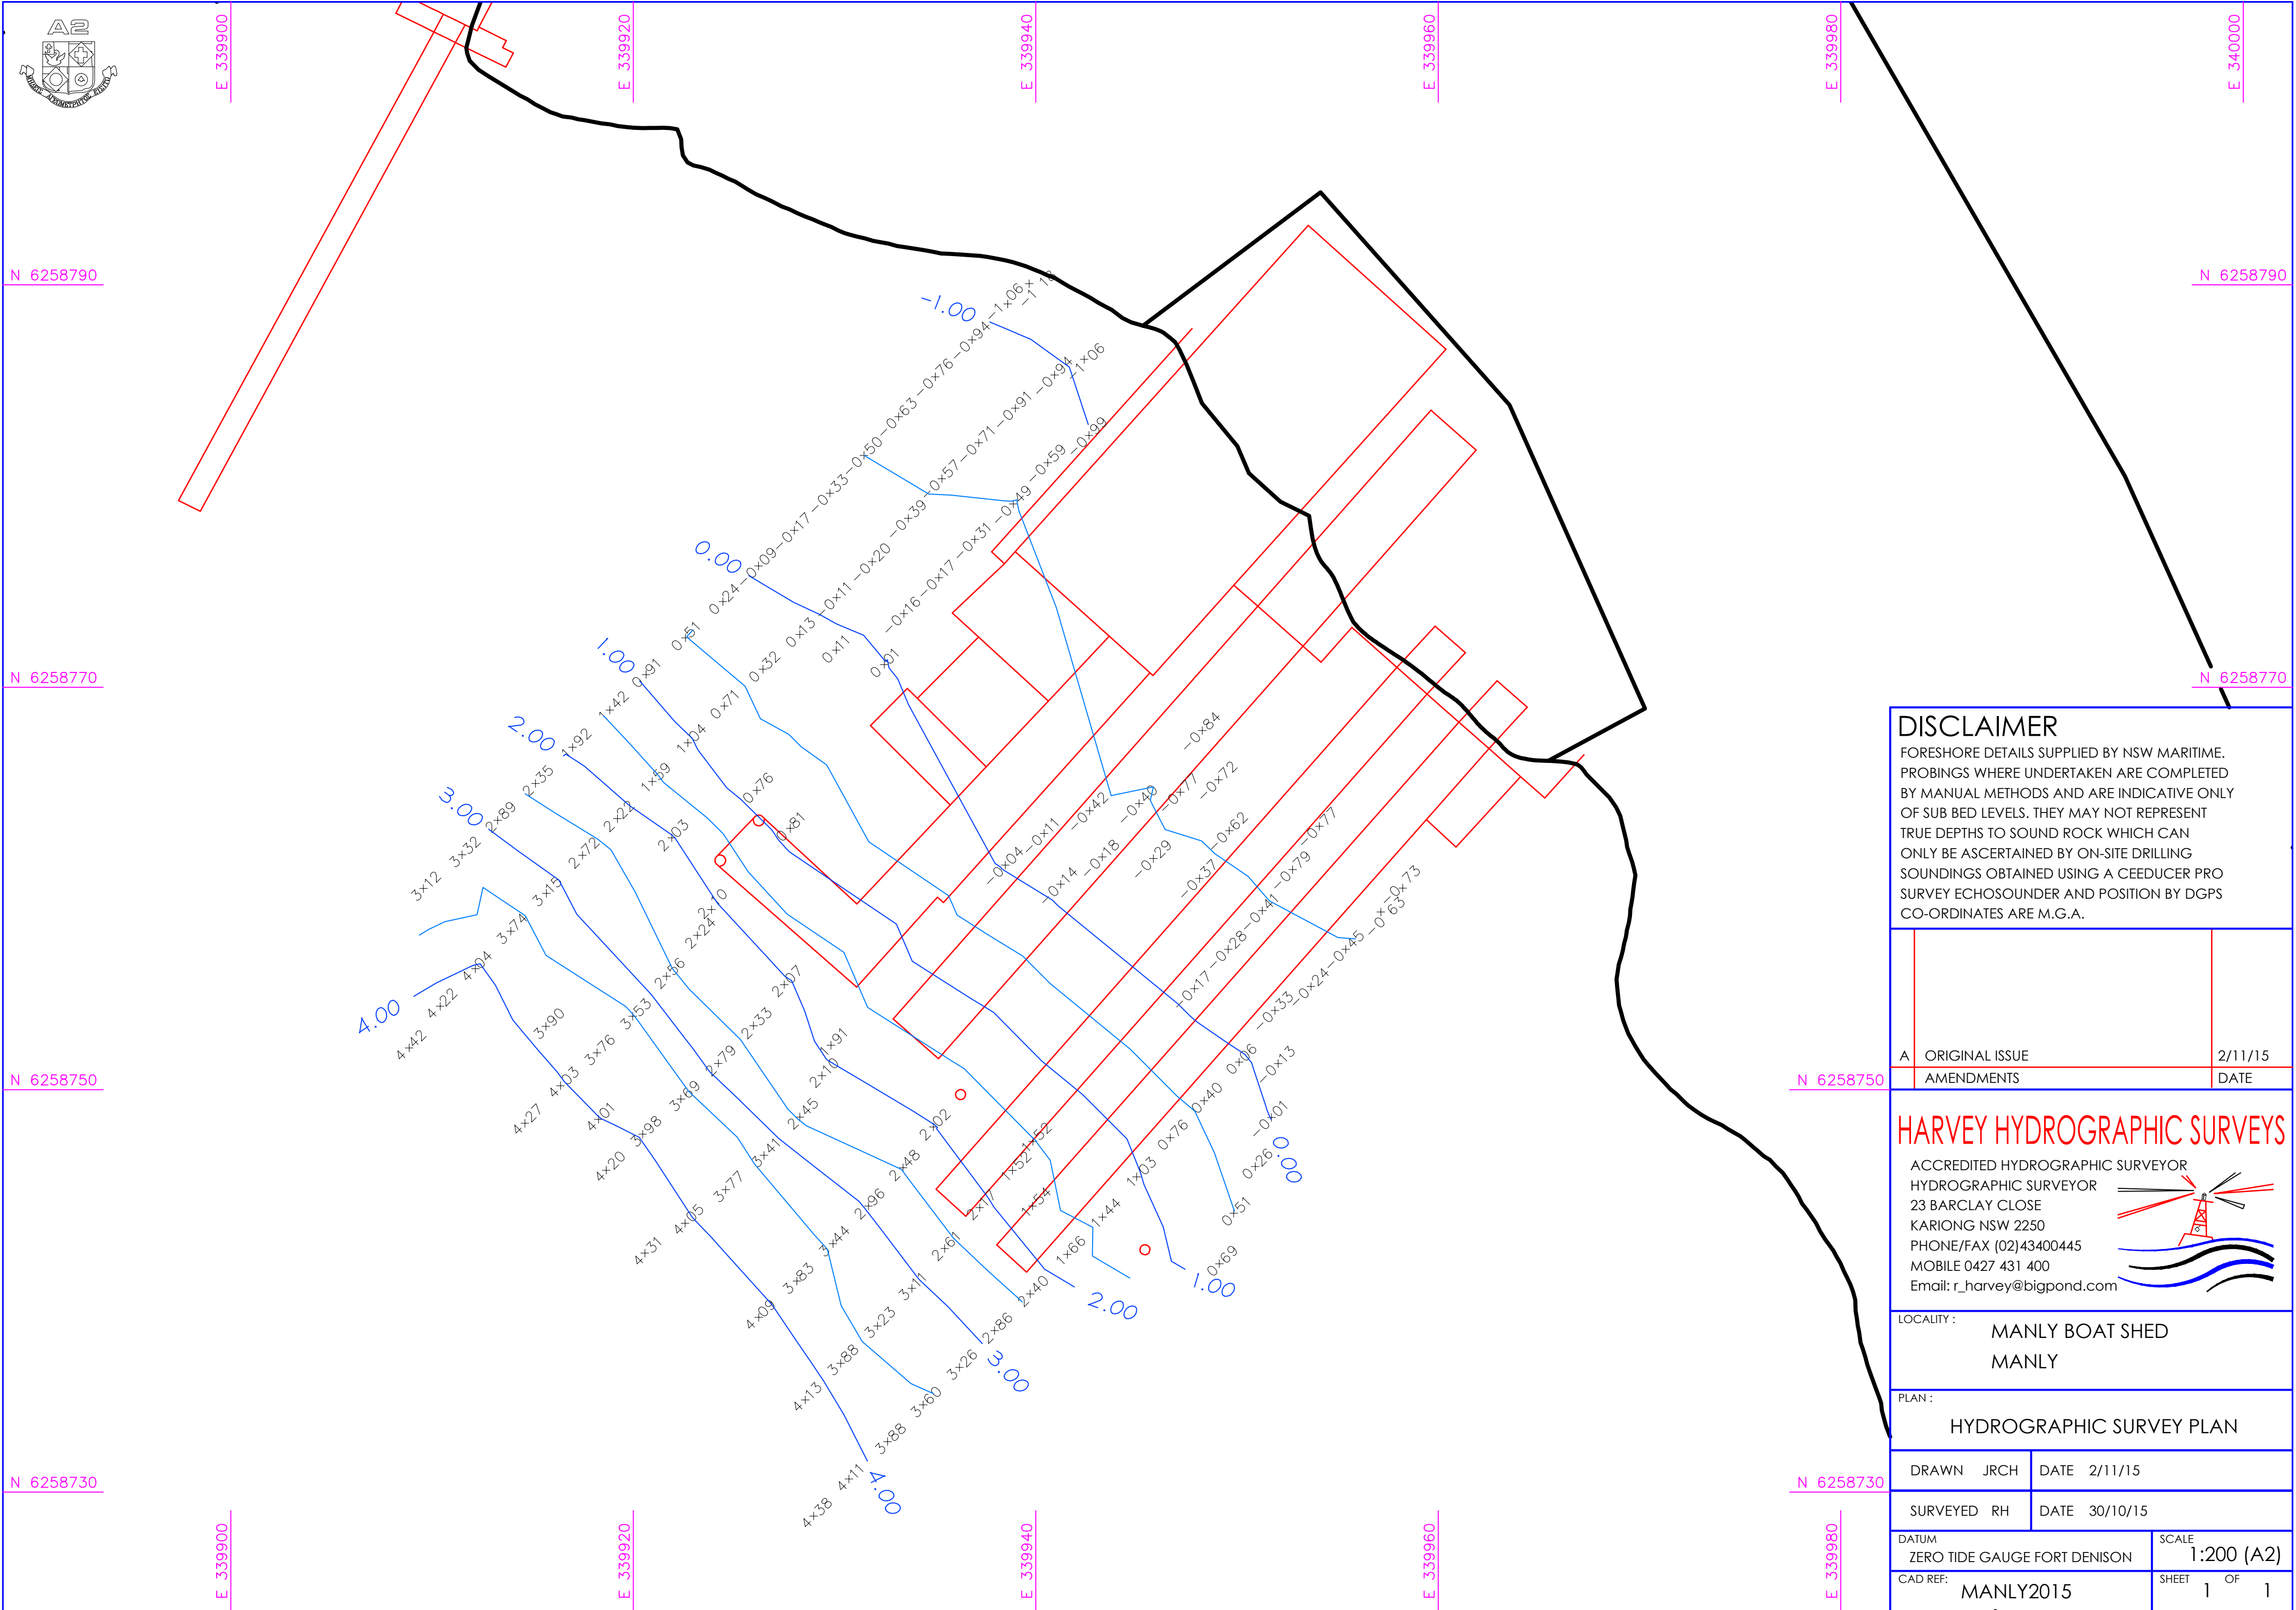

DISCLAIMER
FORESHORE DETAILS SUPPLIED BY NSW MARITIME. PROBINGS WHERE UNDERTAKEN ARE COMPLETED BY MANUAL METHODS AND ARE INDICATIVE ONLY OF SUB BED LEVELS. THEY MAY NOT REPRESENT TRUE DEPTHS TO SOUND ROCK WHICH CAN ONLY BE ASCERTAINED BY ON-SITE DRILLING SOUNDINGS OBTAINED USING A CEEDUCER PRO SURVEY ECHOSOUNDER AND POSITION BY DGPS CO-ORDINATES ARE M.G.A.


A	ORIGINAL ISSUE	2/11/15
	AMENDMENTS	DATE

HARVEY HYDROGRAPHIC SURVEYS
ACCREDITED HYDROGRAPHIC SURVEYOR
HYDROGRAPHIC SURVEYOR
23 BARCLAY CLOSE
KARIONG NSW 2250
PHONE/FAX (02)43400445
MOBILE 0427 431 400
Email: r_harvey@bigpond.com

LOCALITY :
MANLY BOAT SHED
MANLY

PLAN :
HYDROGRAPHIC SURVEY PLAN

DRAWN	JRCH	DATE	2/11/15
SURVEYED	RH	DATE	30/10/15
DATUM ZERO TIDE GAUGE FORT DENISON		SCALE 1:200 (A2)	
CAD REF: MANLY2015		SHEET	1 OF 1

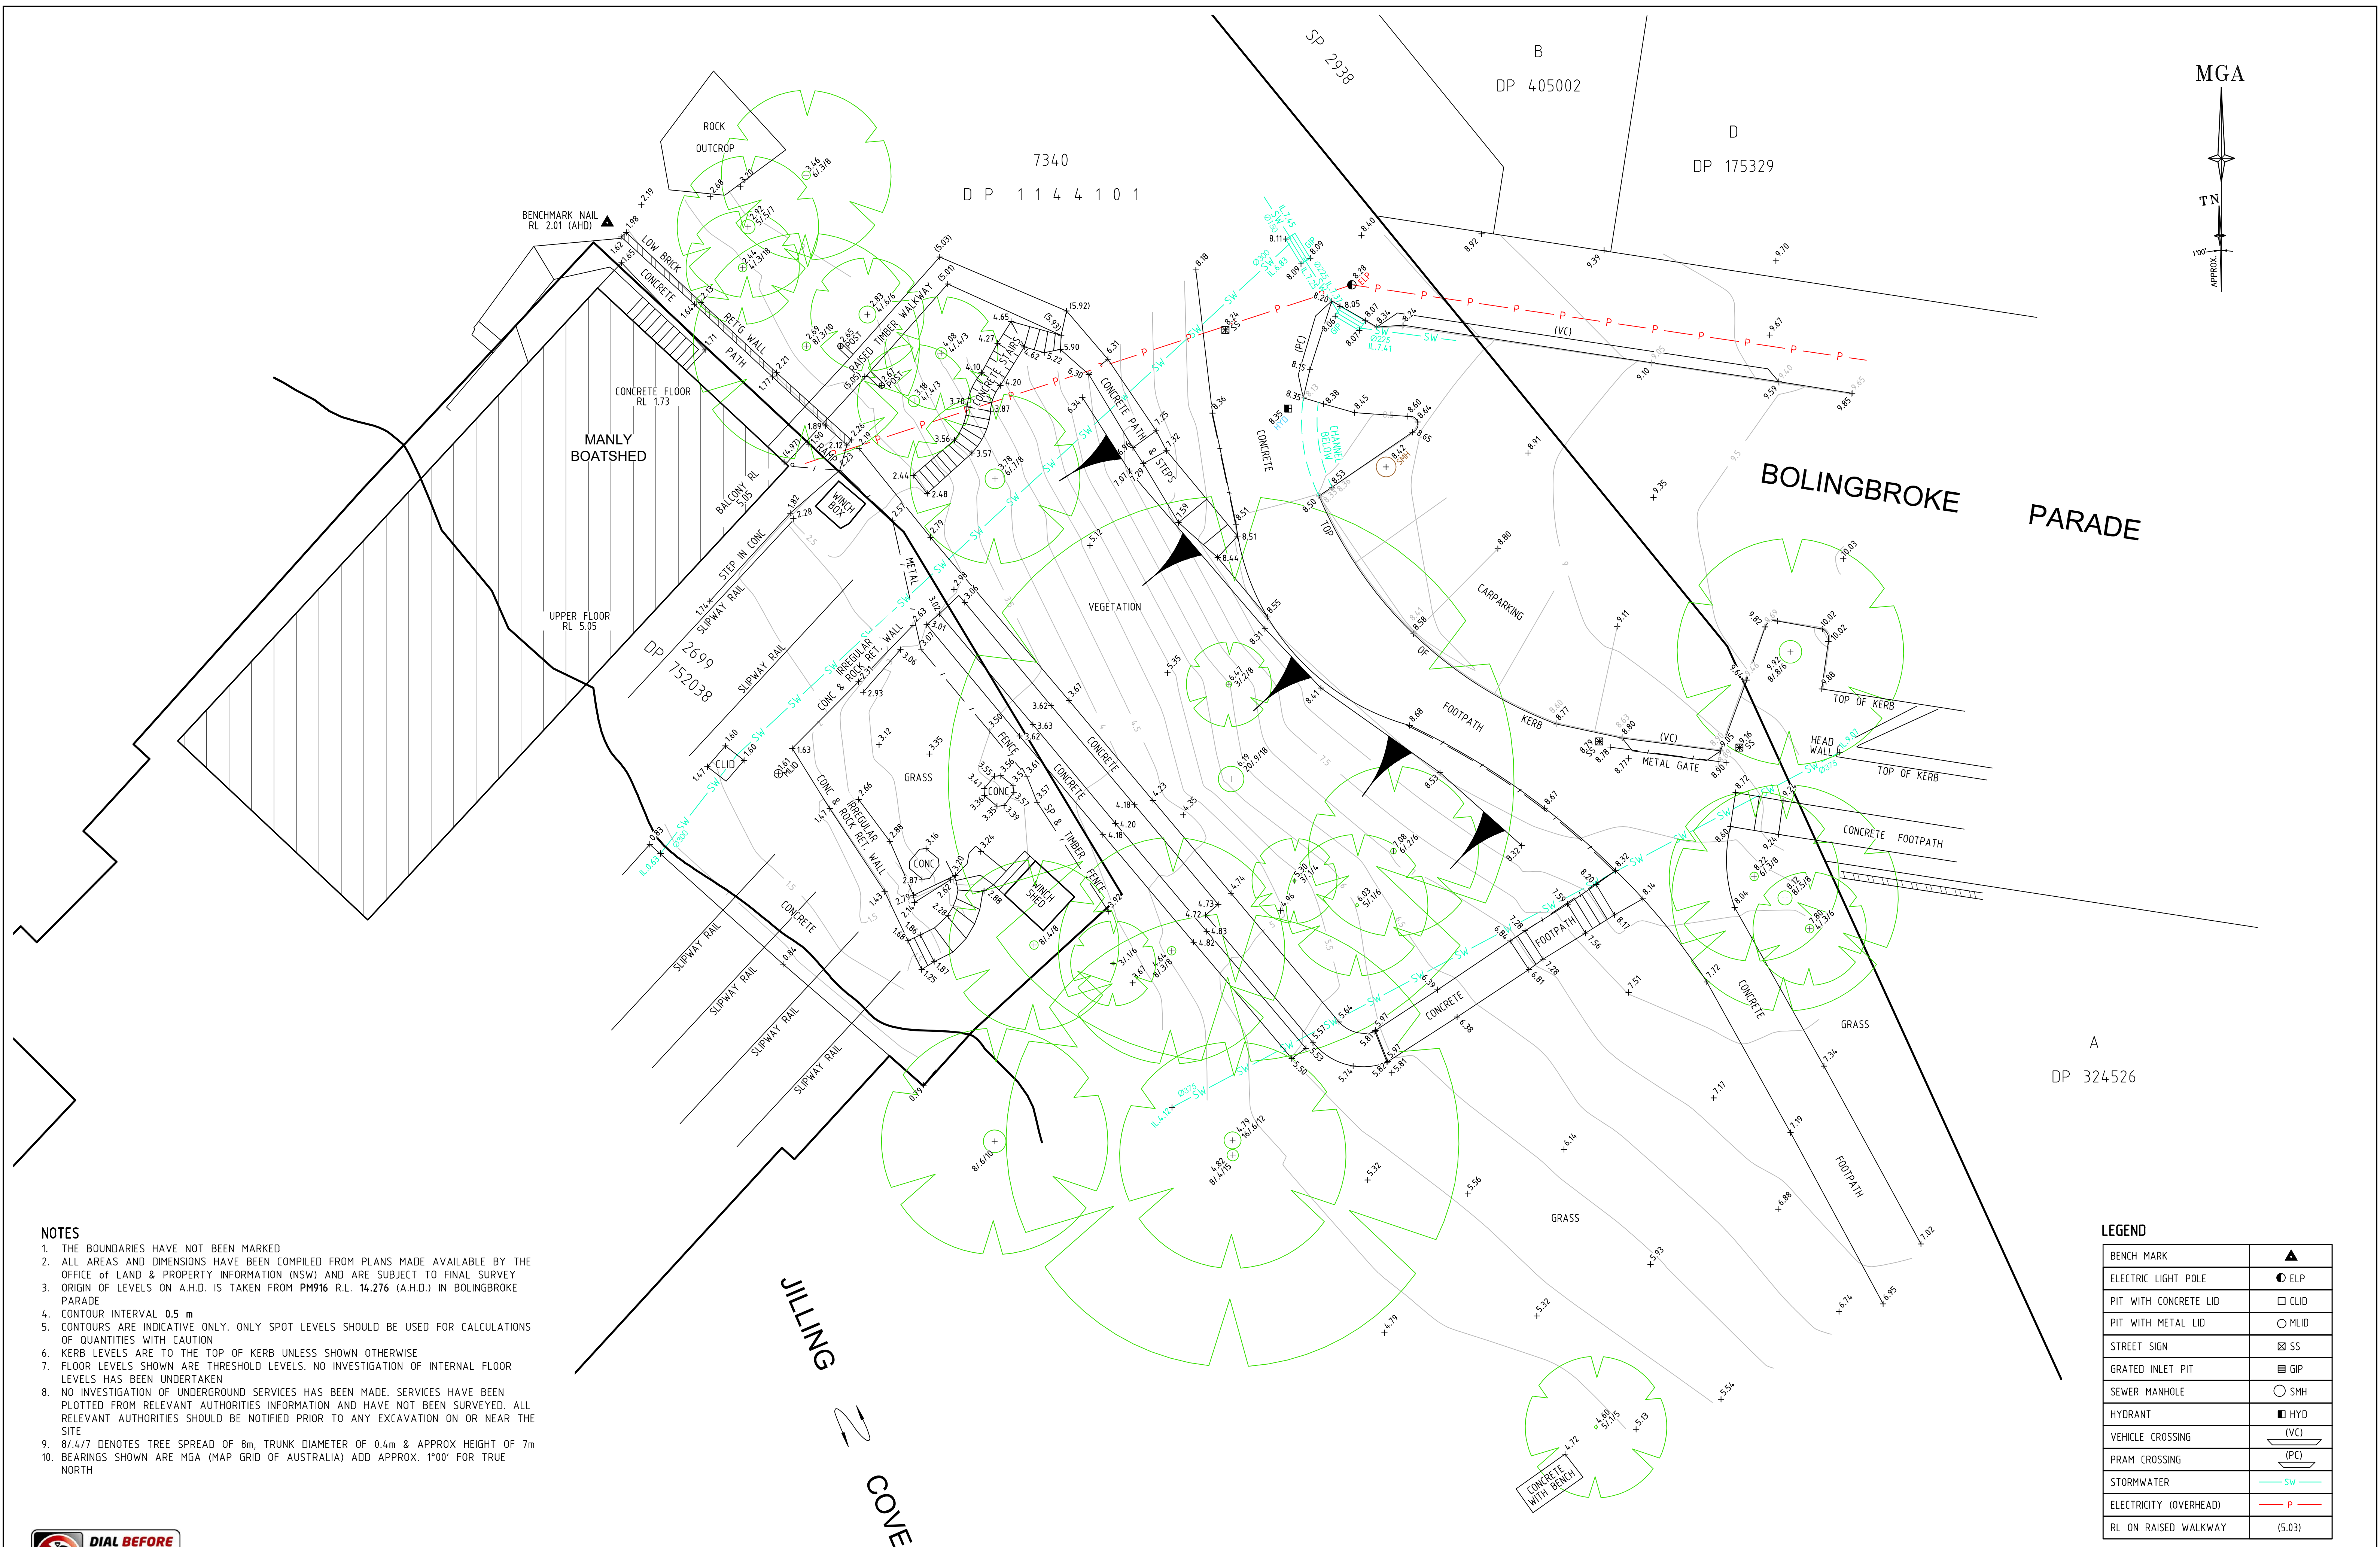

NOTES

- 1. THE BOUNDARIES HAVE NOT BEEN MARKED
- 2. ALL AREAS AND DIMENSIONS HAVE BEEN COMPILED FROM PLANS MADE AVAILABLE BY THE OFFICE OF LAND & PROPERTY INFORMATION (NSW) AND ARE SUBJECT TO FINAL SURVEY
- 3. ORIGIN OF LEVELS ON A.H.D. IS TAKEN FROM PM916 R.L. 14.276 (A.H.D.) IN BOLINGBROKE PARADE
- 4. CONTOUR INTERVAL 0.5 m
- 5. CONTOURS ARE INDICATIVE ONLY. ONLY SPOT LEVELS SHOULD BE USED FOR CALCULATIONS OF QUANTITIES WITH CAUTION
- 6. KERB LEVELS ARE TO THE TOP OF KERB UNLESS SHOWN OTHERWISE
- 7. FLOOR LEVELS SHOWN ARE THRESHOLD LEVELS. NO INVESTIGATION OF INTERNAL FLOOR LEVELS HAS BEEN UNDERTAKEN
- 8. NO INVESTIGATION OF UNDERGROUND SERVICES HAS BEEN MADE. SERVICES HAVE BEEN PLOTTED FROM RELEVANT AUTHORITIES INFORMATION AND HAVE NOT BEEN SURVEYED. ALL RELEVANT AUTHORITIES SHOULD BE NOTIFIED PRIOR TO ANY EXCAVATION ON OR NEAR THE SITE
- 9. 8/4/7 DENOTES TREE SPREAD OF 8m, TRUNK DIAMETER OF 0.4m & APPROX HEIGHT OF 7m
- 10. BEARINGS SHOWN ARE MGA (MAP GRID OF AUSTRALIA) ADD APPROX. 1°00' FOR TRUE NORTH



REFER TO NOTES AND LEGEND



D	00/00/00	-	00
C	00/00/00	-	00
B	16/12/19	Levels on timber walkway and stairs added	002
A	15/04/19	Tree next to Winch Shed added	001
Revision	Date	Description	Reference

THIS IS THE PLAN REFERRED TO IN MY LETTER DATED:
.....
Registered Surveyor NSW



Suite 1, Level 1
810 Pacific Highway
Gordon NSW 2072
Locked Bag 5
Gordon NSW 2072
P 1300 587 000
F 02 9499 7760

Client MANLY BOATSHED
Drawing title
PLAN OF DETAIL AND LEVELS OVER PART OF LOT 2699 IN DP752038, ALSO KNOWN AS MANLY BOATSHED, No. 1B BOLINGBROKE PARADE, FAIRLIGHT

datum	AHD	reference number	50504 001DT
site Area	m ²	scale	1:100 @A1
LGA	NORTHERN BEACHES	date of survey	12-10-2018
		SHEET OF	1 1

LEGEND

BENCH MARK	▲
ELECTRIC LIGHT POLE	● ELP
PIT WITH CONCRETE LID	□ CLID
PIT WITH METAL LID	○ MLID
STREET SIGN	⊗ SS
GRATED INLET PIT	⊞ GIP
SEWER MANHOLE	○ SMH
HYDRANT	■ HYD
VEHICLE CROSSING	(VC)
PRAM CROSSING	(PC)
STORMWATER	— SW —
ELECTRICITY (OVERHEAD)	— P —
RL ON RAISED WALKWAY	(5.03)