


PLAN OF PROPOSED SUBDIVISION OF LOT 27 IN DP 9151

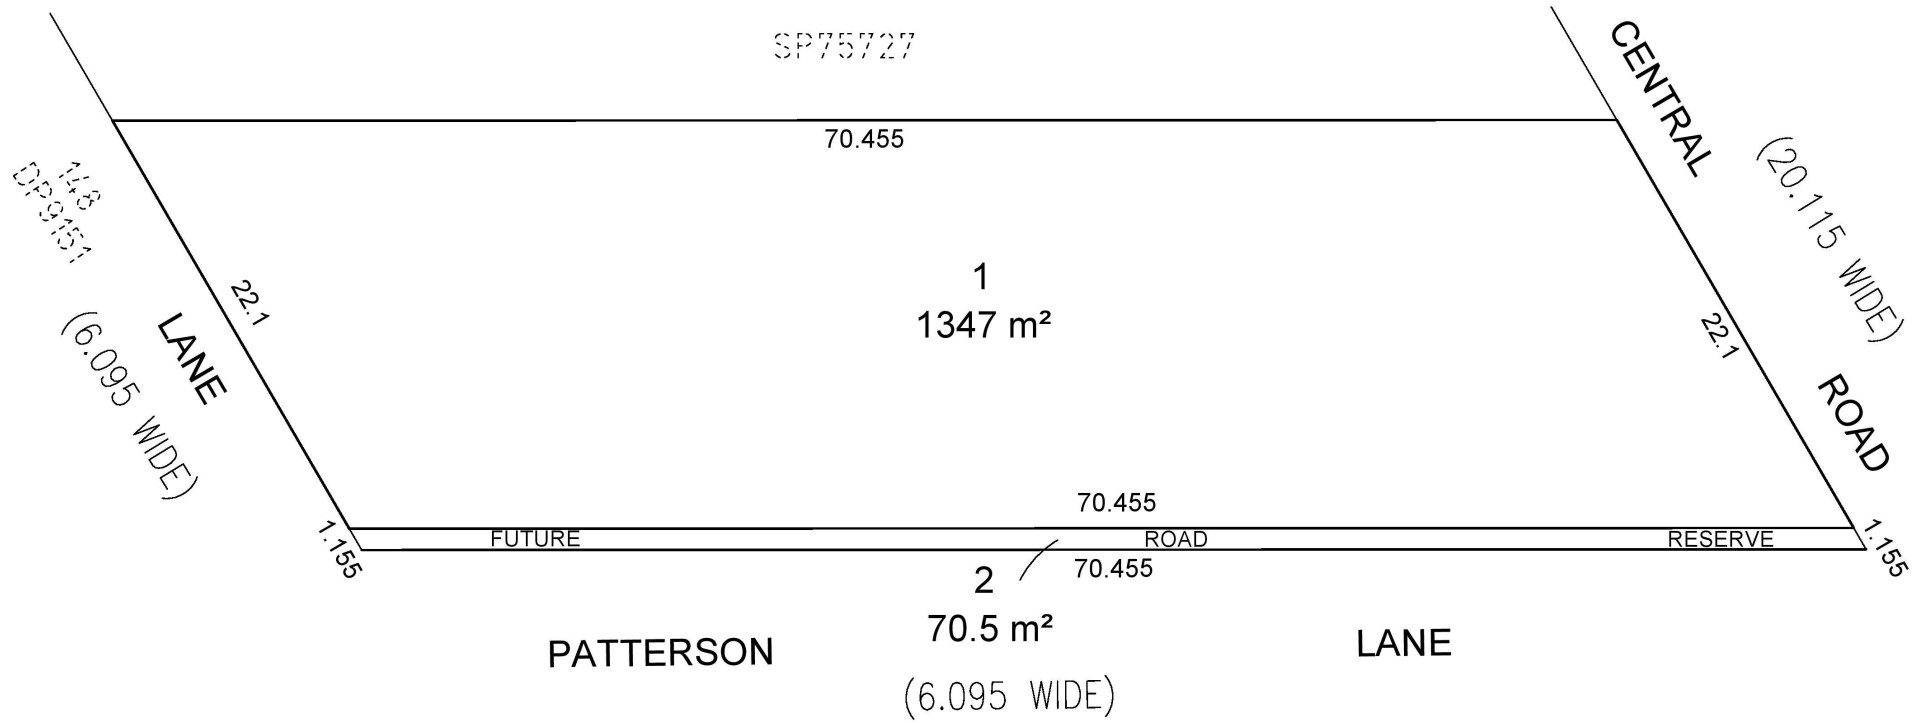

SCALE 1:250

NOTE: ALL DIMENSIONS AND FINAL PLAN ARE SUBJECT TO SURVEY

IT IS INTENDED TO DEDICATE LOT 2 TO THE PUBLIC AS PUBLIC ROAD

DATE: 09.07.2021

REF No. 5062-PROP SUB

© PROJECT SURVEYORS - 2020  
REPRODUCTION WITHOUT WRITTEN  
APPROVAL IS STRICTLY PROHIBITED

**BELLA VISTA**

PO Box 7419  
BAULKHAM HILLS NSW 2153

SUITE 405, LEVEL 4  
14 LEXINGTON DRIVE  
BELLA VISTA NSW 2153

PHONE : 9056 1900

email: [office@projectsurveyors.com.au](mailto:office@projectsurveyors.com.au)  
[www.projectsurveyors.com.au](http://www.projectsurveyors.com.au)

ABN 20 068 433 974



**PROJECT  
SURVEYORS**

*Professional Innovative... Results.*