


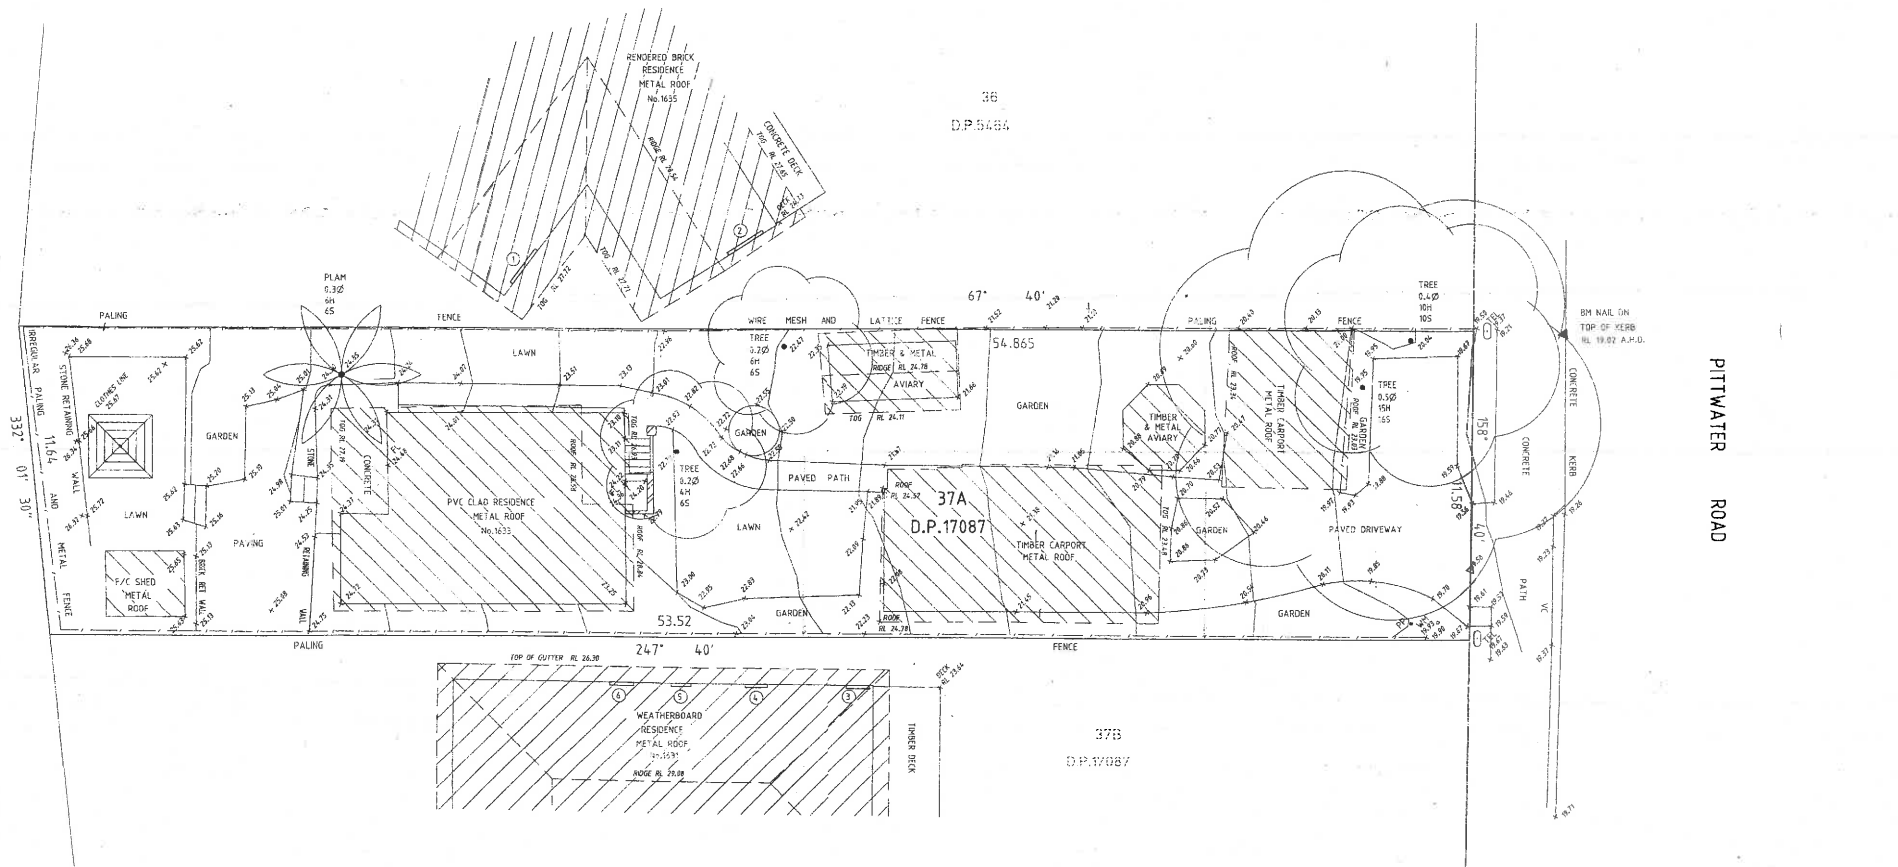

LEGEND

AC	AN CONDUIT	VI	VAN MOUNT
DK	DAMP PROOF COURSE	FB	POWER BOX
EDX	ELECTRICITY BOX	PC	POW. CLOSING
ES	ELECTRICITY PIT	PP	POWER POLE
FL	FLOOR LEVEL	SP	SEWER MANHOLE
GS	GAS METER	SW	SEWER WATER OUTLET
GP	GAS SERVICE	SV	STOP VALVE
HP	HOT WATER HEATER	SW	STORMWATER
HY	HYDRANT	VC	VEHICLE CROSSING
IC	INSULATION COVER	WM	WATER METER
LH	LAMP HOLE	WS	WATER SERVICE
LP	LIGHT POLE		

REFERENCE:
10296/18

RE/D SURVEYOR

STUTCHBURY JACQUES PTY LTD
LAND SURVEYING CONSULTANTS
P.O. BOX 7249, BROOKVALE NSW 2100

PH: 8976 1600 FAX: 8976 1655 E-MAIL: info@stutchbury.net.au

DATE: 16/10/2018

SCALE: 1:100

DATUM: A.M.D

SITE AREA: 627.5 m²

SHEET 1 OF 1 SHEETS

CLIENT: STEPHEN MORRITT

PROJECT: LEVEL & DETAIL SURVEY

LOT 37A D.P.17087

No.1633 PITTWATER ROAD, MONA VALE.

LGA: NORTHERN BEACHES