


REVISION	 <p>address 77 Riviera rd, Avalon 2107 phone 0488 662 445 www.peterdownes.com</p>	PROJECT	DRAWN	CHECKED
		Proposed Railius Railglider at 129 Riverview Road, Avalon	SD	PD
		DRAWING	SCALE	DATE
		Notification 1	1 : 200	13.5.19
		DRG. No.		
			A3	1907 05

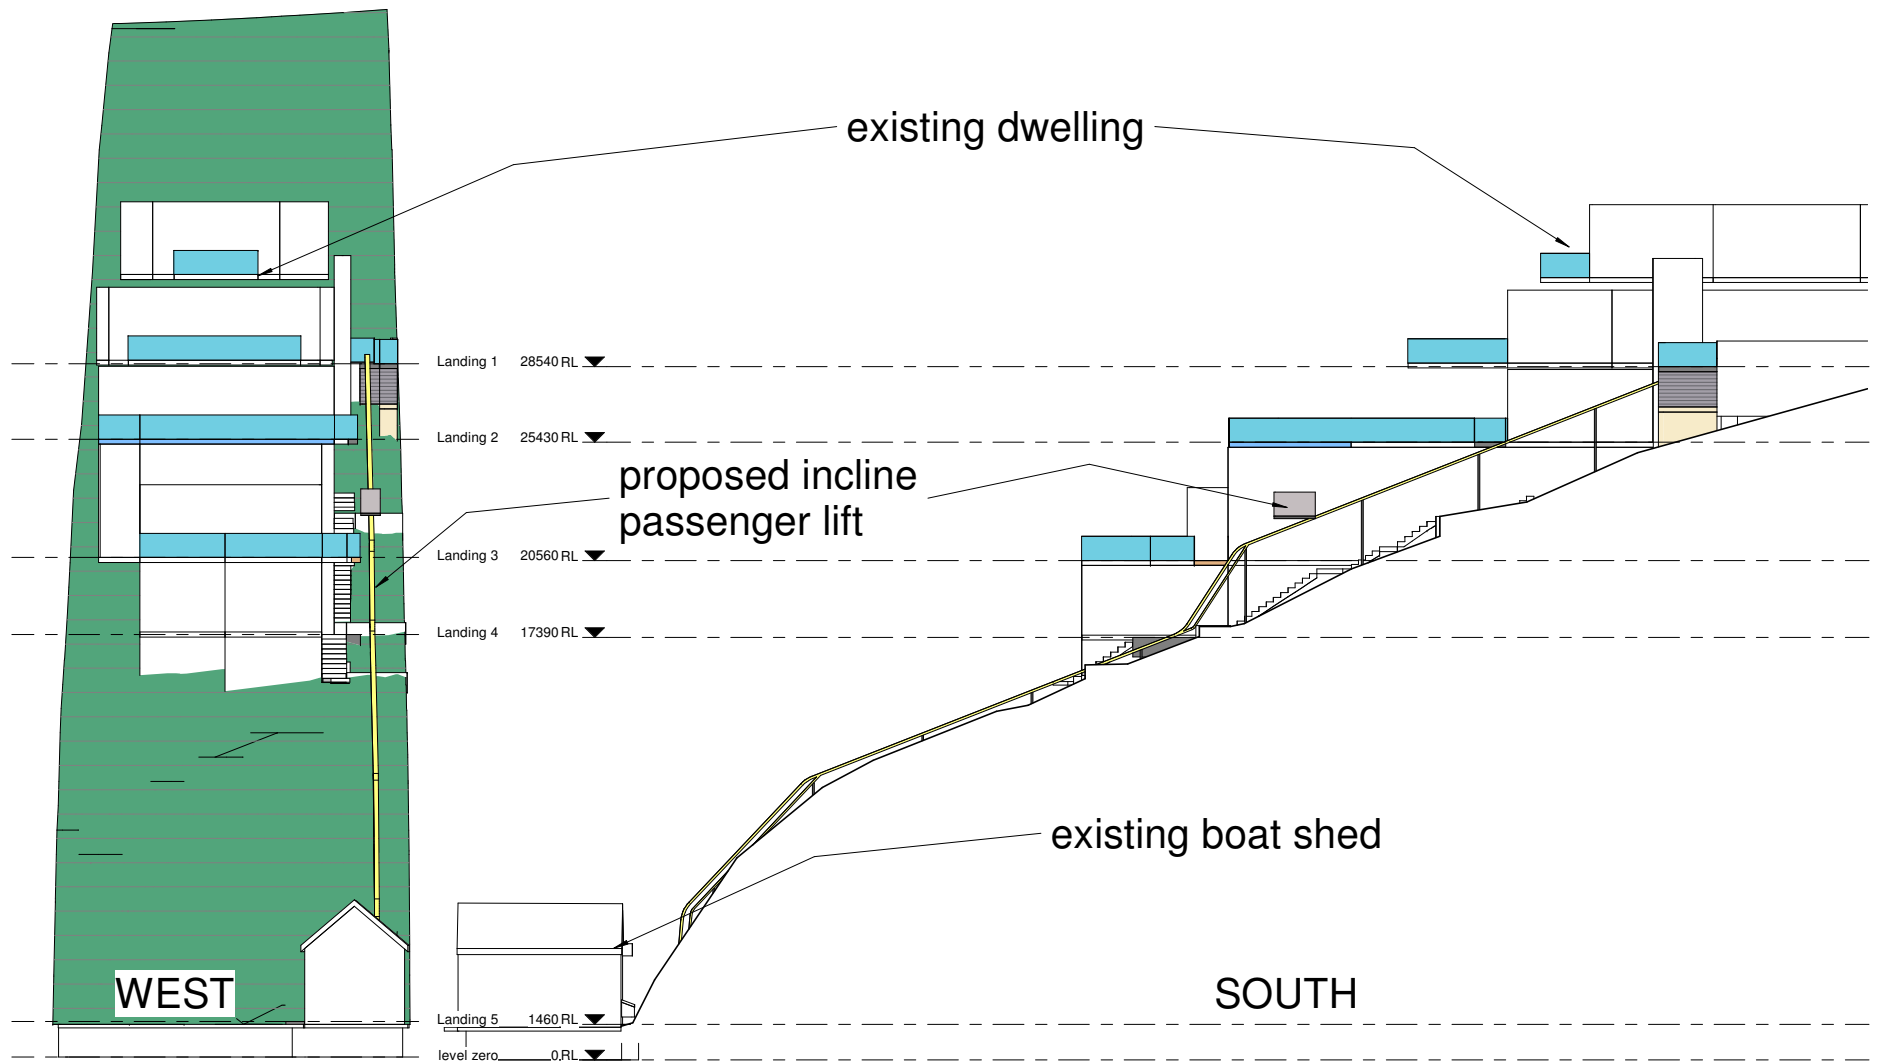



REVISION		 address 77 Riviera rd, Avalon 2107 phone 0488 662 445 www.peterdownes.com	PROJECT		DRAWN	CHECKED
			Proposed Railius Railglider at 129 Riverview Road, Avalon		SD	PD
			DRAWING		SCALE	DATE
			Notification 2		1 : 200	13.5.19
					DRG. No.	
					A3	1907 06