


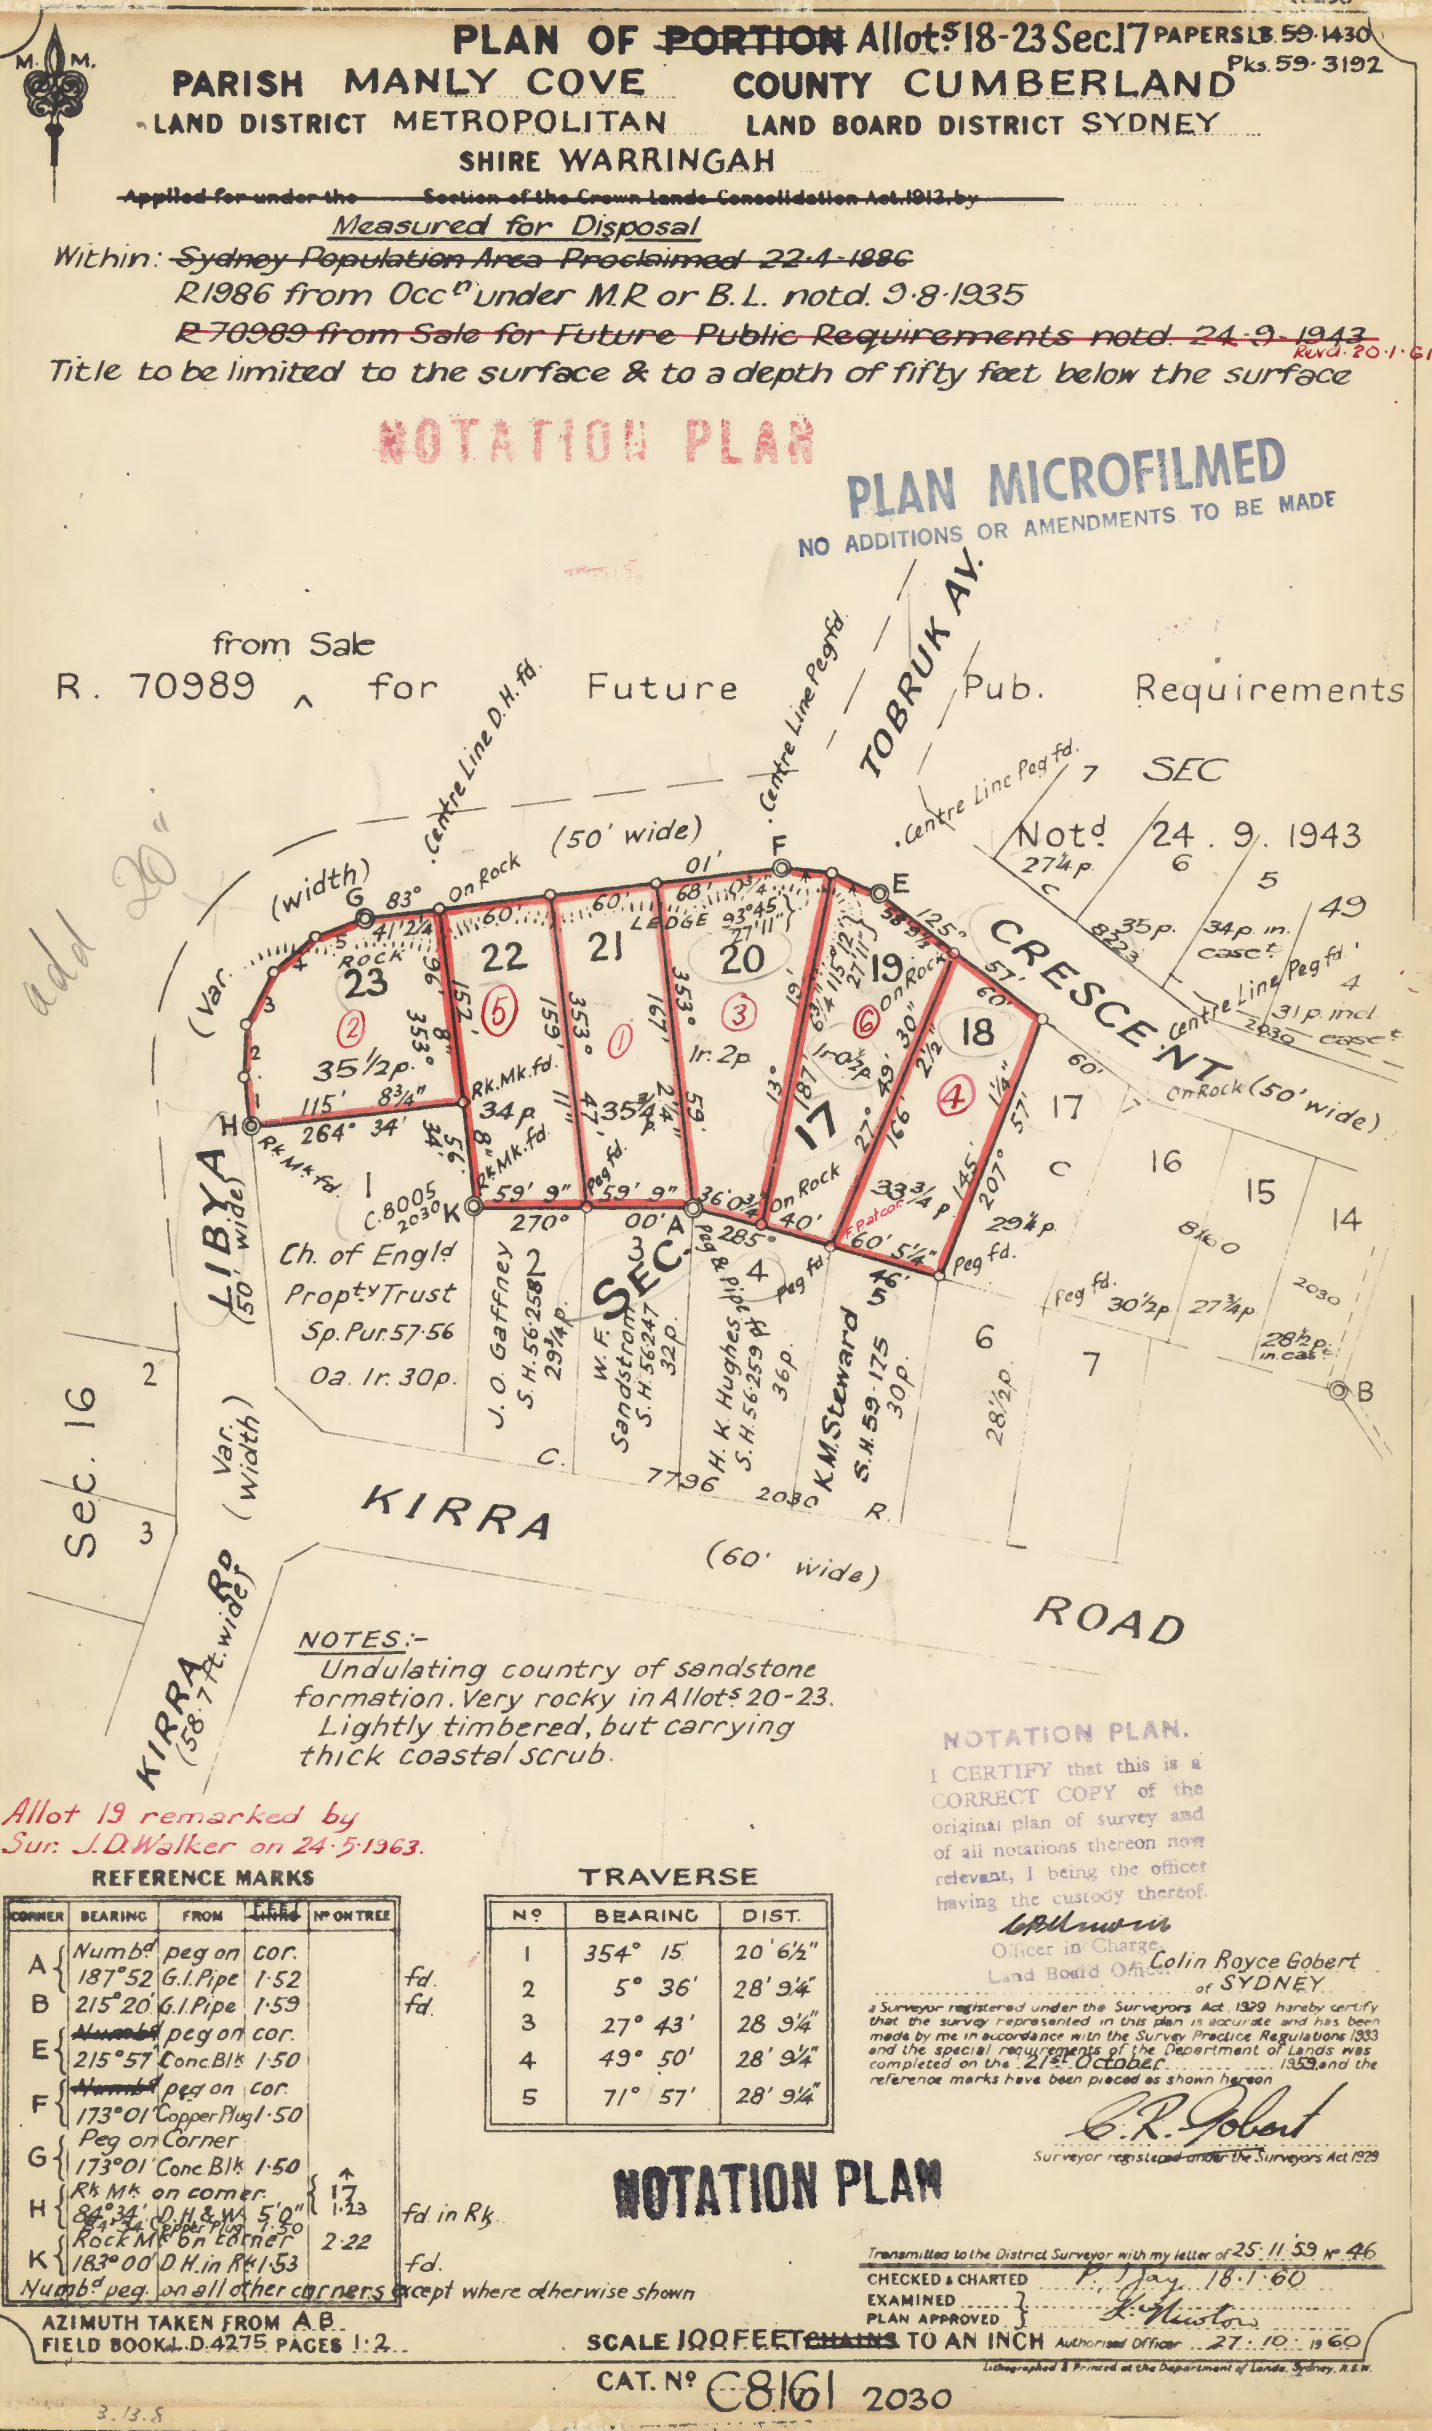

NOTATIONS

All further notations are to be made on this sheet, which is to be ruled off horizontally to provide separate panels for notations affecting each portion.

Offered for Sale at Allambie Heights 18-2-61 Gaz. 13-1-61.

④ Allot. 18. {Anthony John Fitzgerald D.P. Now Anthony John Fitz-Gerald and Eileen Joan Fitz-Gerald. Sale completed. Ten. 62-995. Grant limited to surface and depth of 50 feet.

PLAN MICROFILMED
NO ADDITIONS OR AMENDMENTS TO BE MADE

⑥ Allot. 19. {Jack Goldwing D.P. Lapsed 30-3-62
Offered for Sale on 22-6-63 Gaz. 31-5-63
{Barry James Sheppard & Ailsa June Sheppard D.P.
Sale completed. Ten. 65-3360. Grant limited to the surface and depth of 50 feet.

③ Allot. 20. {Jim Cleve Standard D.P. Sale completed. Ten. 61.6808. Grant limited to surface and depth of 50 feet.

① Allot. 21. {Peter Whitman & Yvonne Helen Whitman D.P. Sale Completed.
Ten. 61.4618. Grant limited to surface & depth of 50 feet.

⑤ Allot. 22. {Noel Vincent Summers & Daphne Mavis Summers D.P.
Sale completed Ten 63-3279 Grant Limited to surface and depth of 50 feet.

② Allot. 23. {Church of England Property Trust, Diocese of Sydney D.P.
Sale Completed. Ten. 61-5412. Grant limited to surface & depth of 50 feet.

NOTATION PLAN

8161.2030