

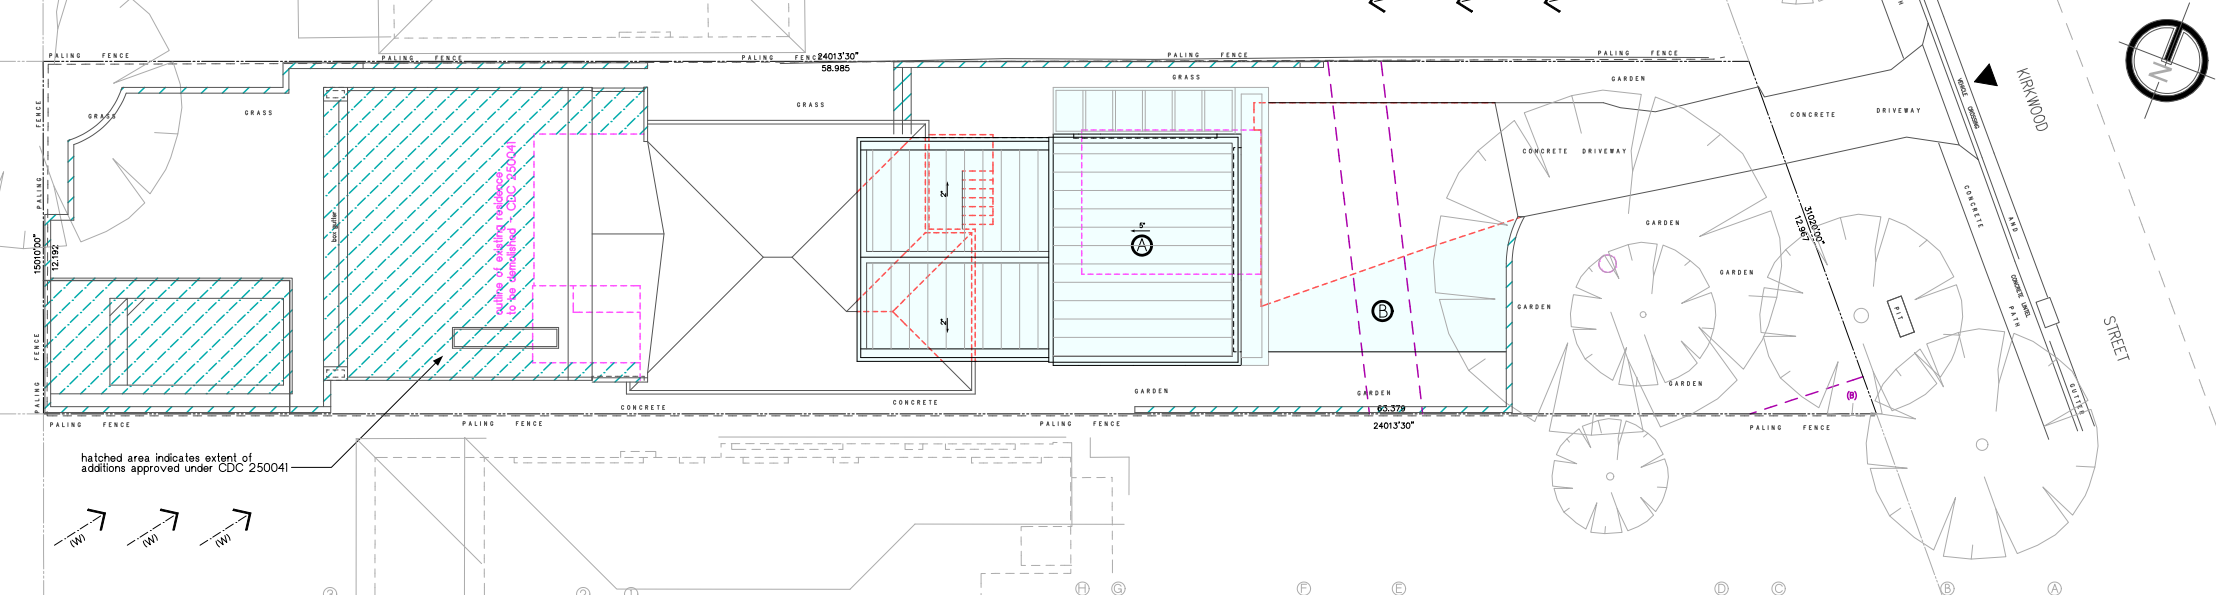
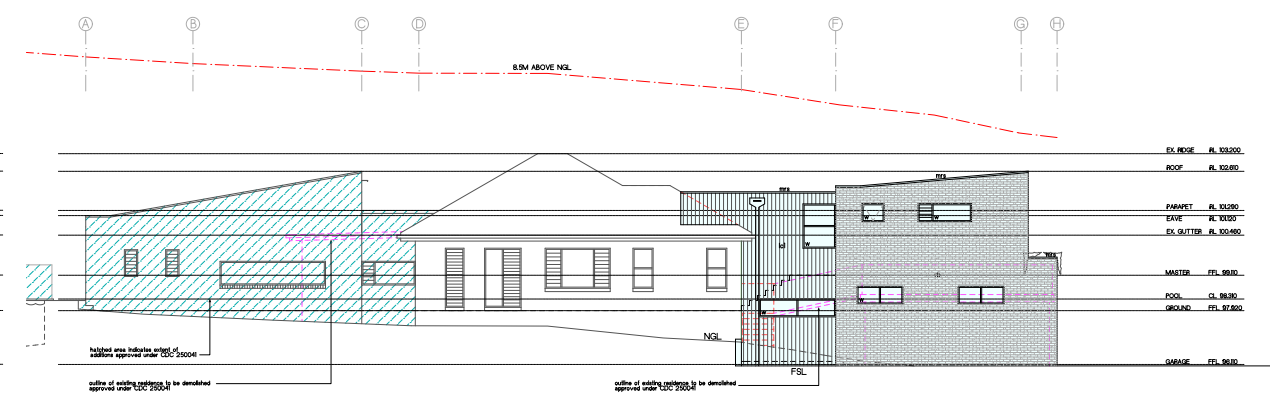
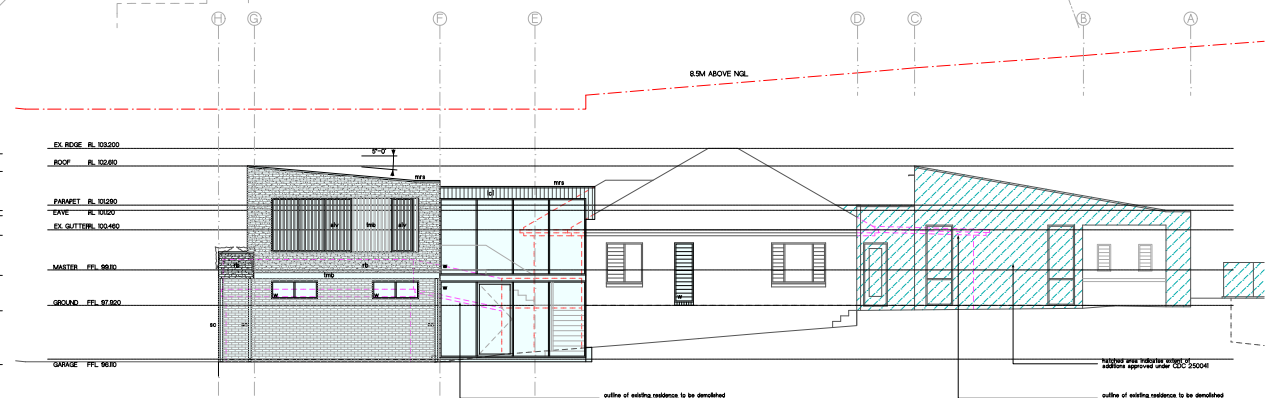


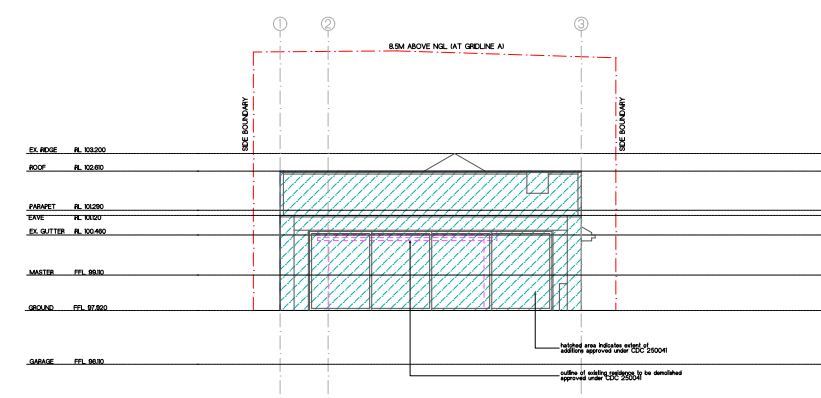

hatched area indicates extent of additions approved under CDC 250041

(W) (W) (W)

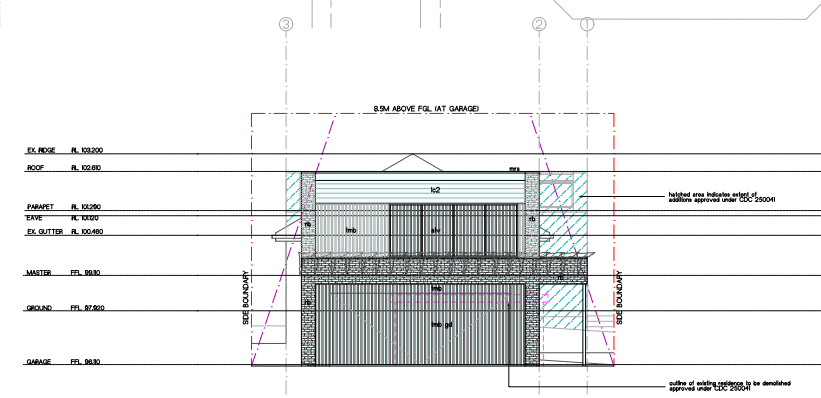

 PITTWATER DESIGN+DRAFT +61 422 050 001 / info@pittwaterdd.com.au / pittwaterdd.com.au	COPYRIGHT- THIS DOCUMENT IS AND SHALL REMAIN THE PROPERTY OF PITTWATER DESIGN AND DRAFT. PITTWATER DESIGN AND DRAFT CONDITIONS OF USE: THIS DOCUMENT MAY ONLY BE USED FOR THE PURPOSE OF WHICH IT WAS COMMISSIONED AND IN ACCORDANCE WITH THE TERMS OF ENGAGEMENT FOR COMMISSION. ALL WORKS ARE TO BE IN ACCORDANCE WITH AUSTRALIAN STANDARDS, THE BUILDING CODE OF AUSTRALIA, NCC, OTHER RELEVANT CODES AND MANUFACTURERS' SPECIFICATIONS. DO NOT SCALE FROM DRAWINGS. BUILDER/CONTRACTORS ARE TO VERIFY ALL DIMENSIONS PRIOR TO COMMENCEMENT OF SITE WORK OR OFF-SITE FABRICATION.	ISSUE A	DATE 21.03.25	AMENDMENT DA ISSUE 1	ADDRESS: LOT 77 IN D.P 11162 16 KIRKWOOD STREET, SEAFORTH CLIENT: DENNING RESIDENCE	SHEET TITLE: NOTIFICATION PLAN SCALE: N.T.S @ A4 PROJECT No: 2411 DWG No: DA-14	DATE 21.03.25 ISSUE A
---	---	--------------------	--------------------------	---------------------------------	---	---	---