
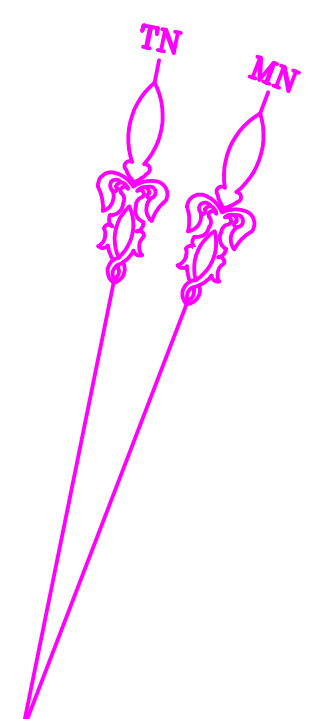


**BOUNDARY IDENTIFICATION  
& DETAIL PLAN OF**

LOT 30 IN D.P. 13686  
AT No.888 BARRENJOEY RD., PALM BEACH.  
SCALE 1:100@A1 DATUM A.H.D.

**SITE AREA = 1003 M SQ.**

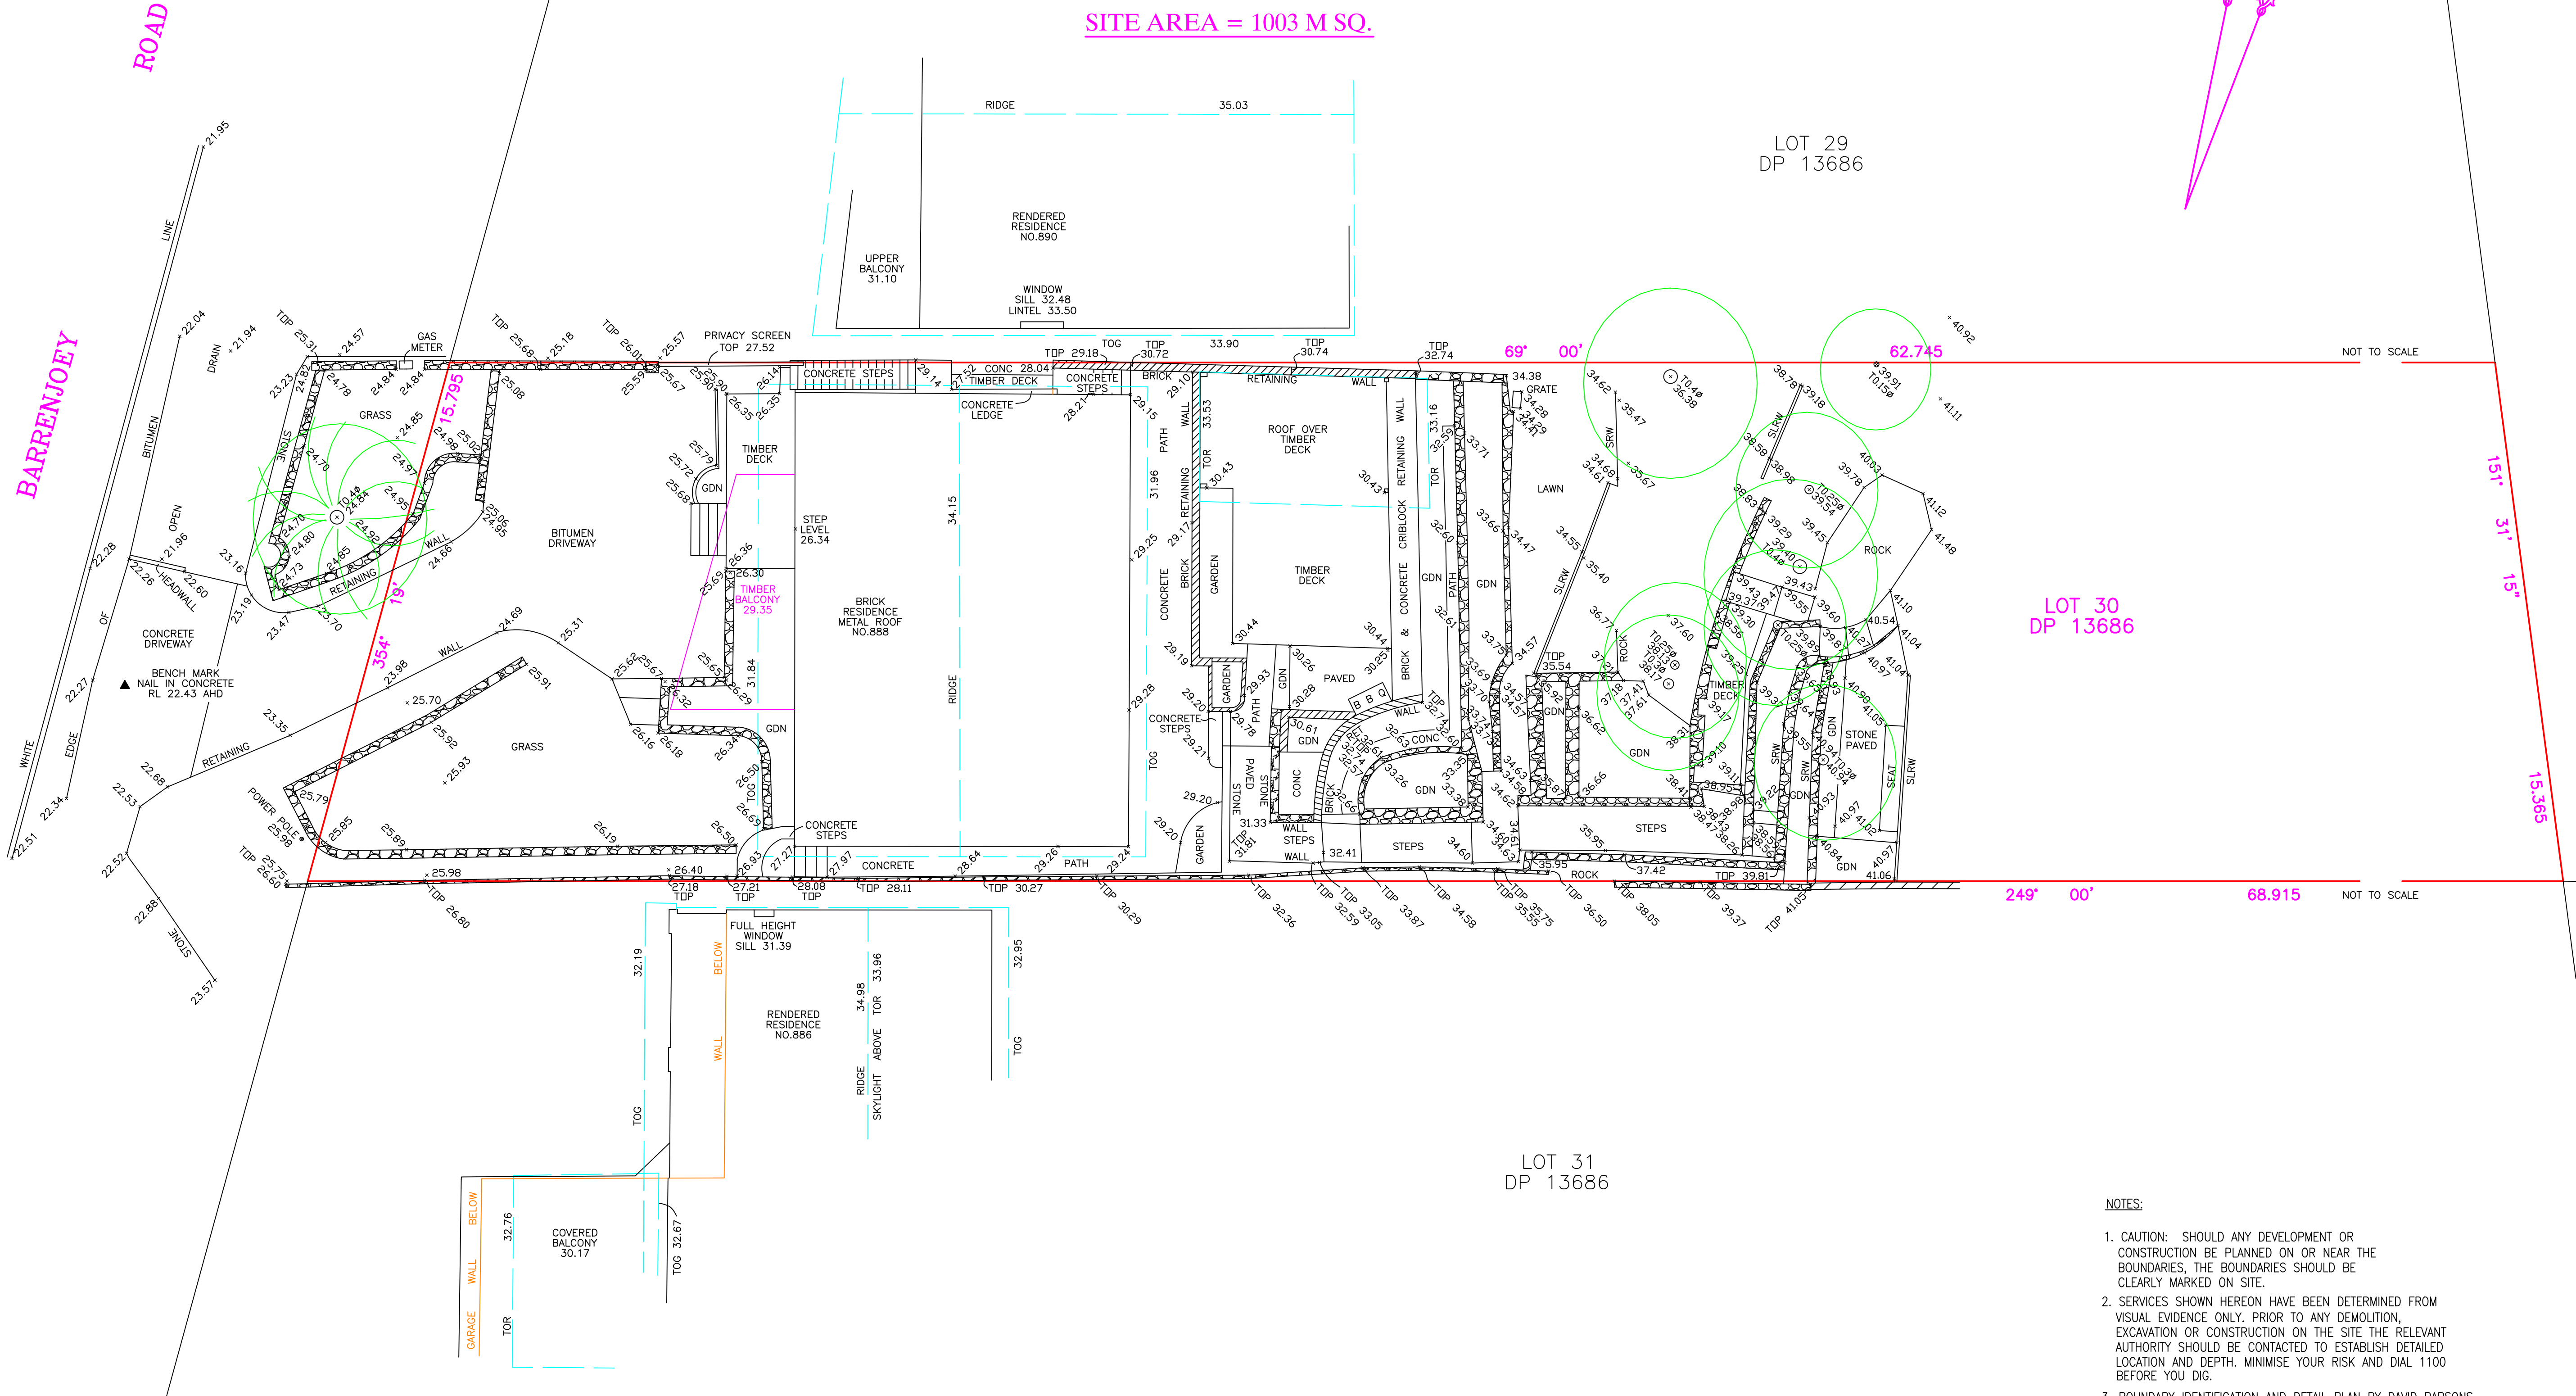

**DP SURVEYING**

LAND & ENGINEERING SURVEYORS  
46 JOHN ST, AVALON 2107  
PHONE : 9918-3359  
MOBILE : 0414 183 220  
EMAIL : david@dpsurveying.com.au  
DATE : 19 FEBRUARY, 2021  
MY REF : 2385  
DAVID PARSONS, B.SURV., M.I.S.(AUST.)  
REGISTERED SURVEYOR NO.1819

- NOTES:**
1. CAUTION: SHOULD ANY DEVELOPMENT OR CONSTRUCTION BE PLANNED ON OR NEAR THE BOUNDARIES, THE BOUNDARIES SHOULD BE CLEARLY MARKED ON SITE.
  2. SERVICES SHOWN HEREON HAVE BEEN DETERMINED FROM VISUAL EVIDENCE ONLY. PRIOR TO ANY DEMOLITION, EXCAVATION OR CONSTRUCTION ON THE SITE THE RELEVANT AUTHORITY SHOULD BE CONTACTED TO ESTABLISH DETAILED LOCATION AND DEPTH. MINIMISE YOUR RISK AND DIAL 1100 BEFORE YOU DIG.
  3. BOUNDARY IDENTIFICATION AND DETAIL PLAN BY DAVID PARSONS, REGISTERED SURVEYOR NO.1819. BOUNDARIES HAVE BEEN DETERMINED ON 24/05/2012, BEARINGS SHOWN ARE BASED ON A MAGNETIC MERIDIAN.
  4. W DENOTES WINDOW. D DENOTES DOOR. WINDOW AND DOOR DEPTHS SHOWN ARE INDICATIVE ONLY.
  5. ALL NEW WORKS MUST REFER TO THE BENCHMARK FOR LEVEL CONTROL.
  6. TREE SPREADS ARE DIAGRAMMATIC ONLY AND MAY NOT BE SYMMETRICAL.
  7. SRW, BRW, BLKRW, LRW, SLRW - DENOTE STONE, BRICK, BLOCK, LOG OR SLEEPER RETAINING WALL.
  8. TOG, TOR DENOTE TOP OF GUTTER OR ROOF, K DENOTES TOP OF KERB, G DENOTES ROAD GUTTER.
  9. SUBJECT LAND IS AFFECTED BY A COVENANT NO. D230760 WHICH HAS NOT BEEN INVESTIGATED.