


PROPOSED EASEMENTS
(A) RIGHT OF CARRIAGEWAY 0.5 & 1.5 WIDE (TO BENEFIT LOT 2)

STREET

26
D.P. 6098

EXISTING RESIDENCE TO BE MODIFIED

C
D.P. 396610

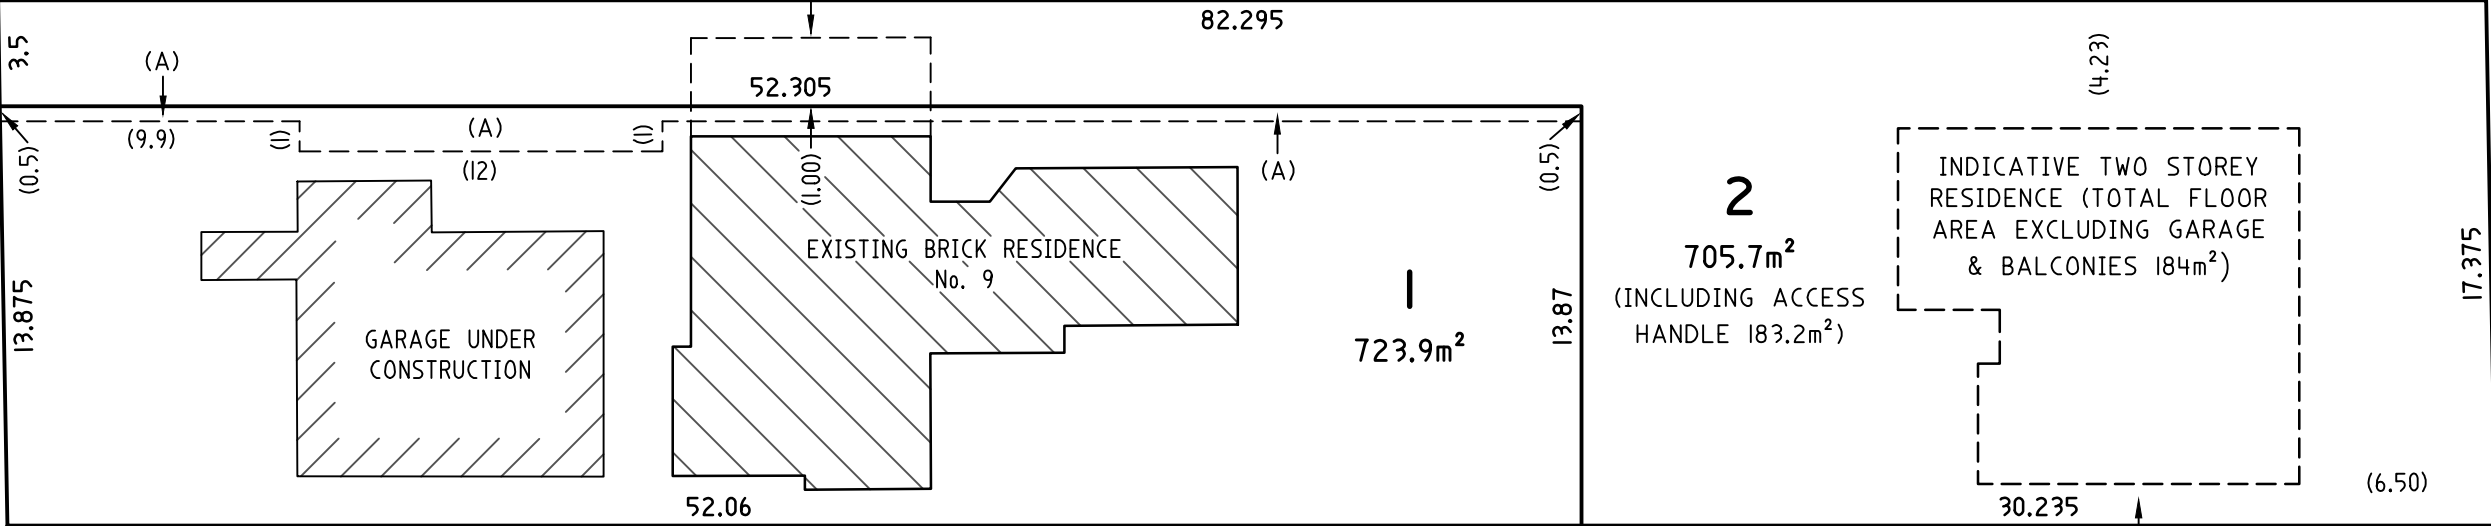

NOTE: FINAL DIMENSIONS & AREAS SUBJECT TO FINAL SURVEY & COUNCIL APPROVAL

SURVEYOR
Name: COPLAND C. LETHBRIDGE
Date:
Reference: 14873 DP

PLAN OF SUBDIVISION OF LOT 25
IN D.P. 6098

L.G.A: NORTHERN BEACHES
Locality: FRESHWATER
Reduction Ratio: 1:250
Lengths are in metres

REGISTERED

PROPOSED
SUBDIVISION
06/04/2022