



EB - EDGE OF BITUMEN
EC - EDGE OF CONCRETE
TB - TOP OF BANK
BB - BOTTOM OF BANK
TW - TOP OF WINDOW
BW - BOTTOM OF WINDOW
TG - TOP OF GUTTER
RR - ROOF RIDGE
FL - FLOOR LEVEL
INV - INVERT LEVEL
ELEC - ELECTRICAL PIT
Ø4/S10/H16 - TREE DIAMETER/SPREAD/HEIGHT

28
SEC. 5
DP 6462

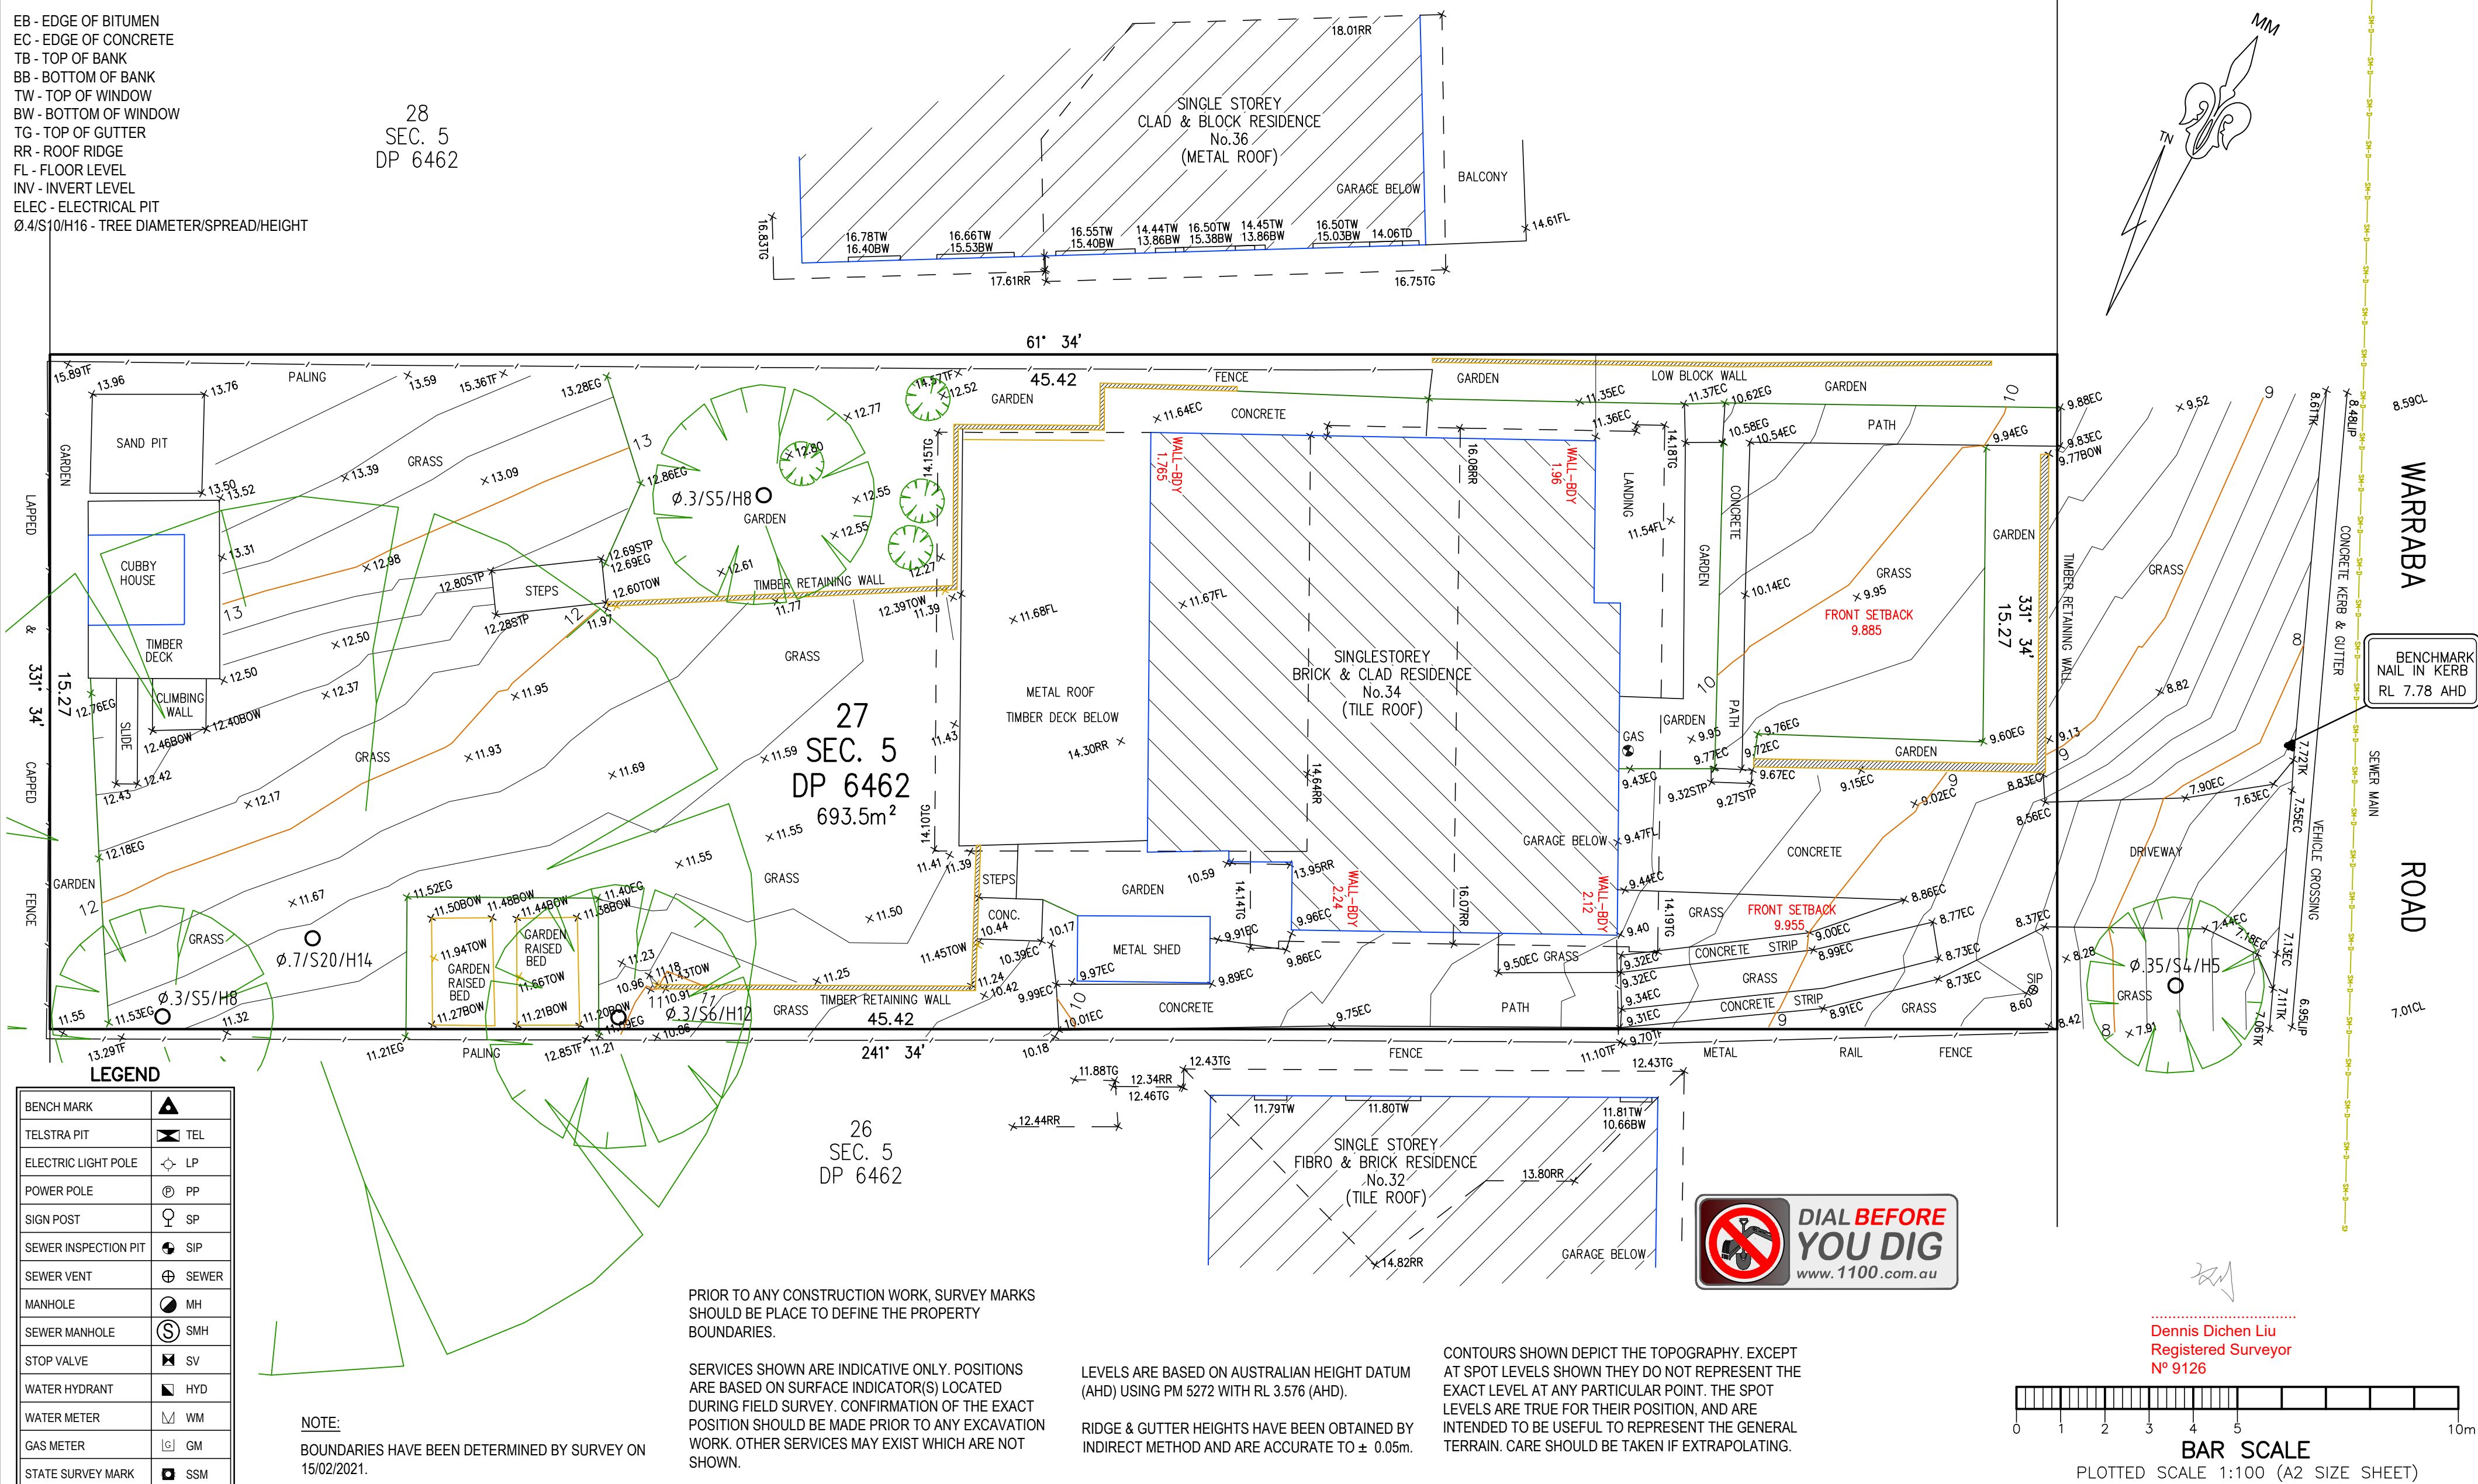

.....
Dennis Dichen Liu
Registered Surveyor
N° 9126

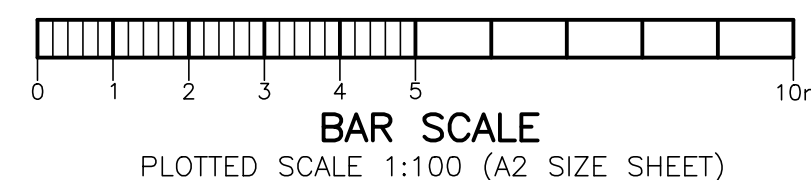

TSS TOTAL SURVEYING
SOLUTIONS
LANE COVE | CAMDEN | MANLY VALE | CENTRAL COAST

NOTE:
INFORMATION CONTAINED IN THIS PLAN
IS THE COPYRIGHT OF TOTAL SURVEYING
SOLUTIONS. THE USE OR DUPLICATION
WITHOUT THE WRITTEN CONSENT OF TOTAL
SURVEYING SOLUTIONS CONSTITUTES AN
INFRINGEMENT OF COPYRIGHT.

REVISION No.	REVISION DATE:	COMMENT:

PLAN SHOWING DETAIL & LEVELS
OVER LOT 27 SECTION 5 IN DP6462

CLIENT:	JOHN WENBORNE
PROJECT:	NORTH NARRABEEN
ADDRESS:	34 WARRABA ROAD, NORTH NARRABEEN

JOB No.: 210293	LGA: NORTHERN BEACHE
PLAN No.: 210293-2	DATUM: AHD
DATE: 24/02/2021	SCALE: 1:100@A2
DRAWN: DF	CONT. INTERVAL: 0.2m
CHK: SF	SHEET 1 OF 1