


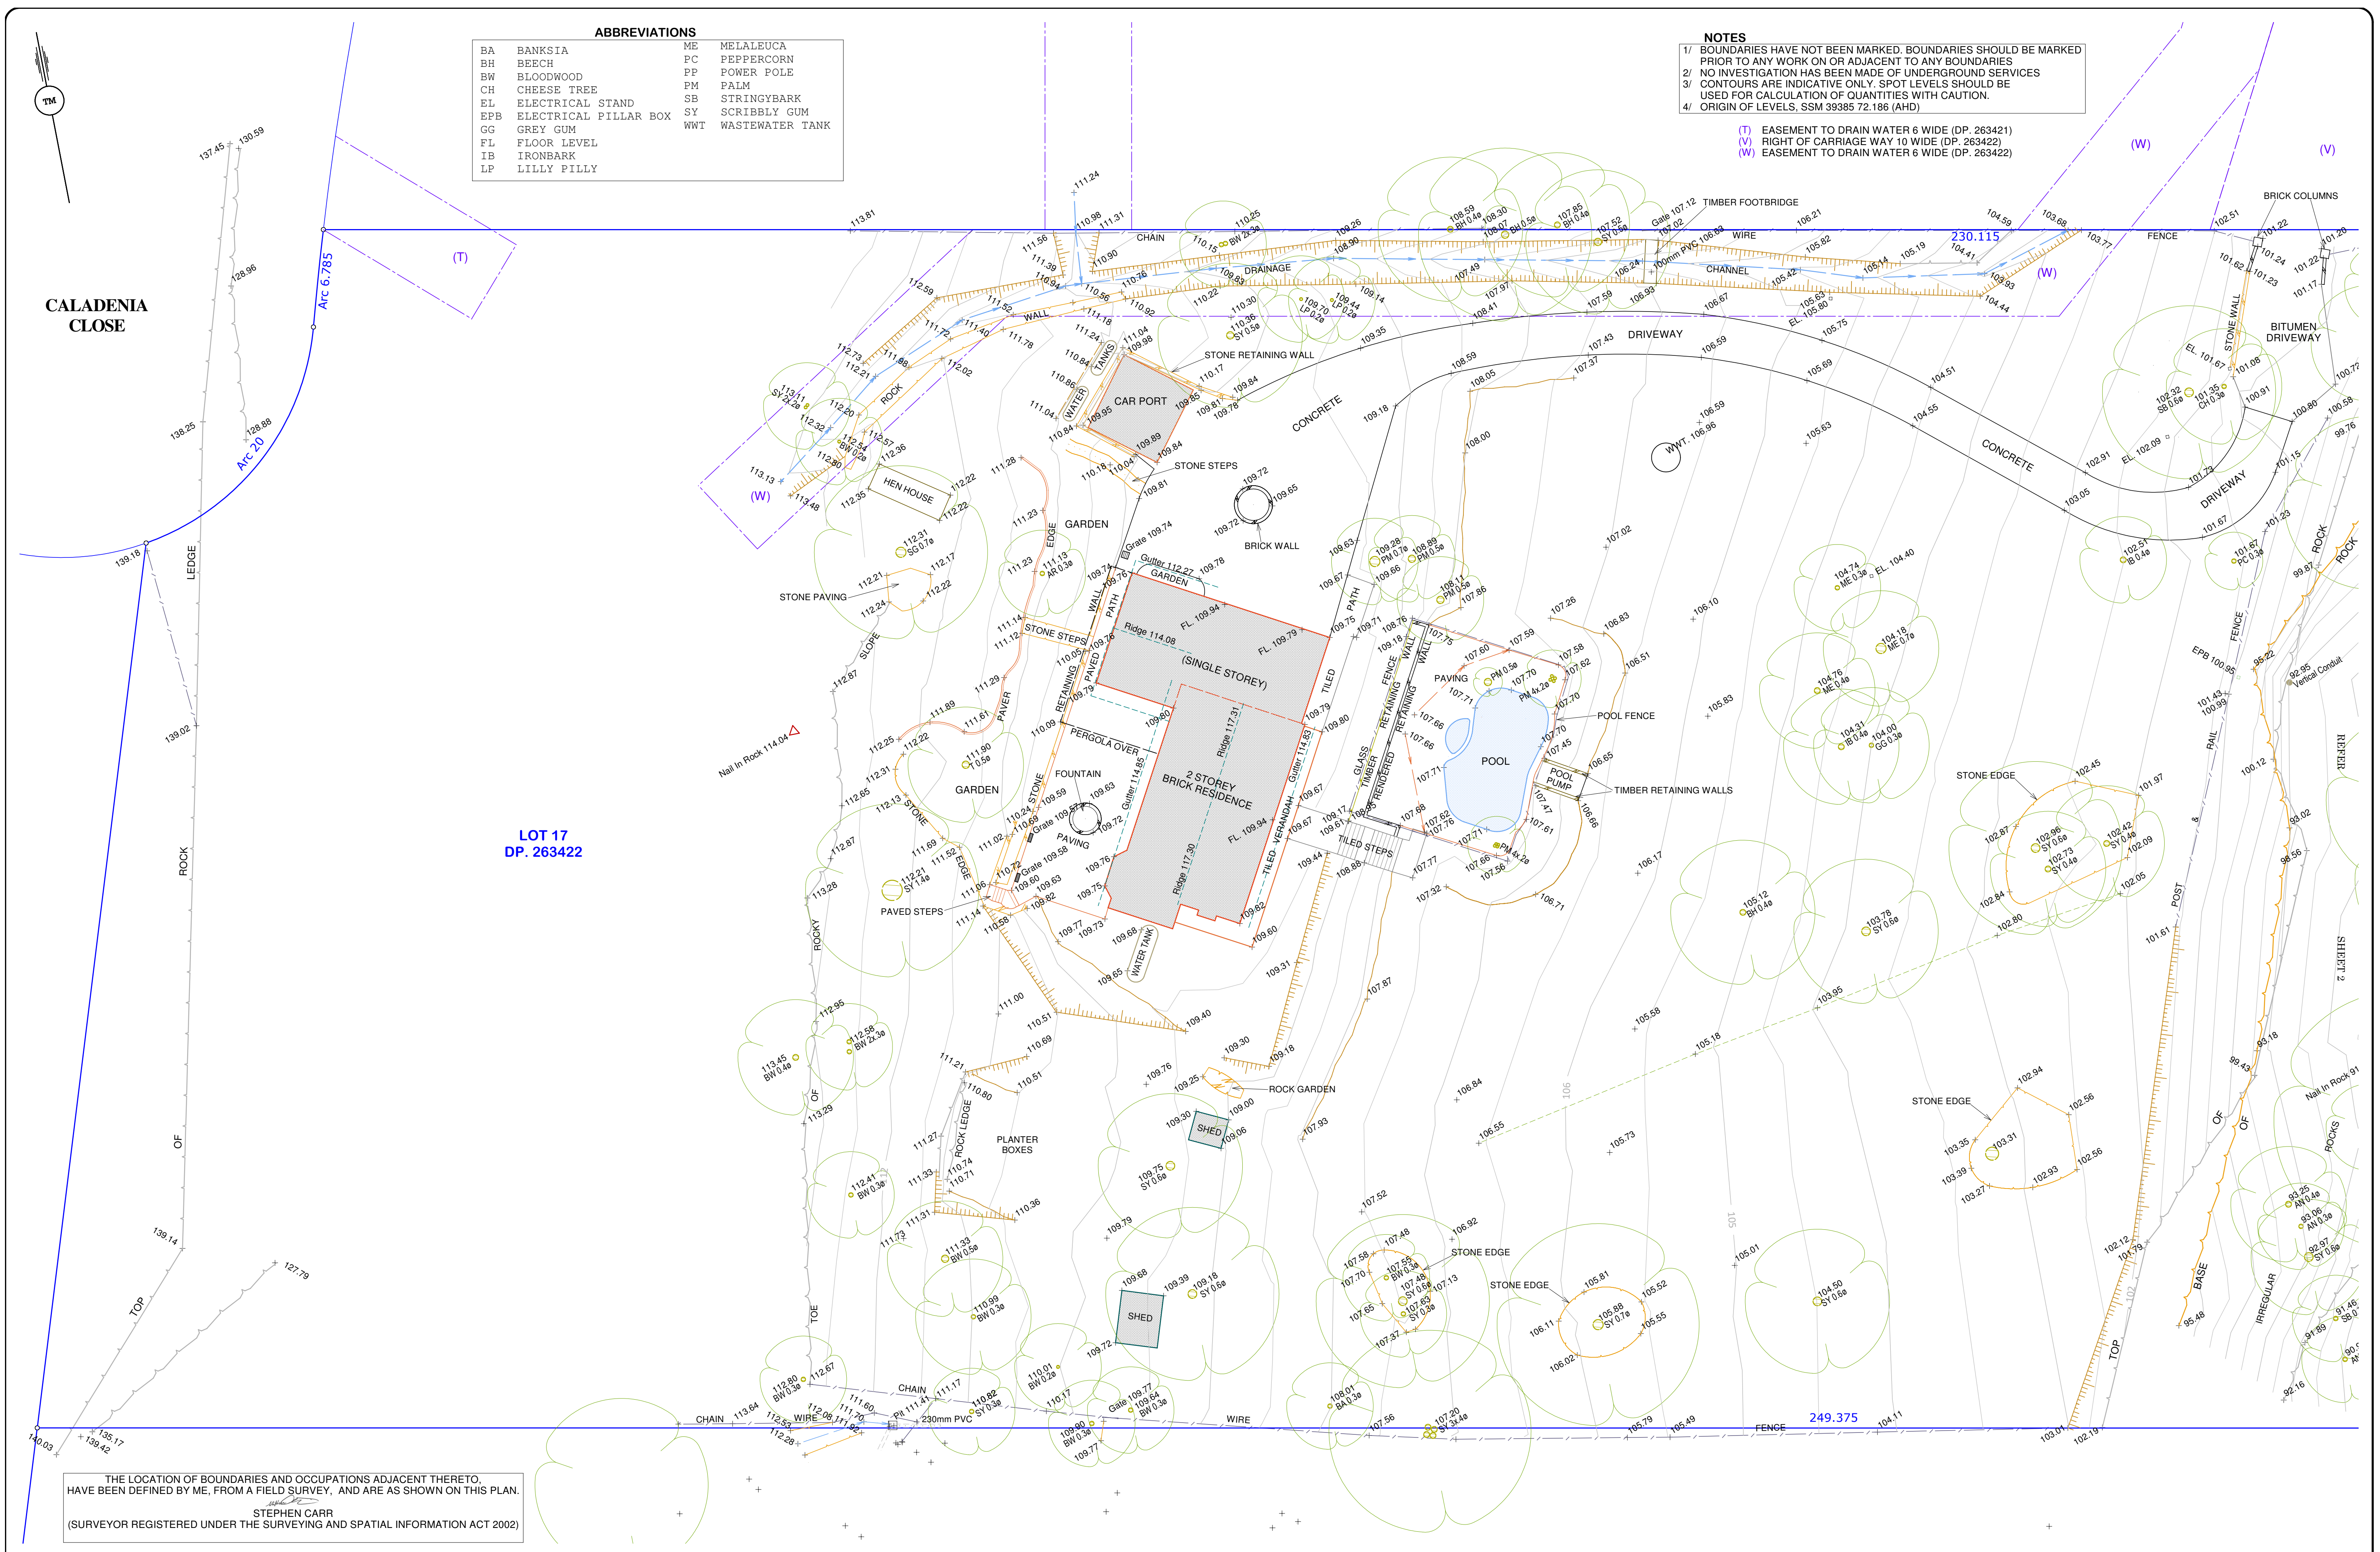

ABBREVIATIONS			
BA	BANKSIA	ME	MELALEUCA
BH	BEECH	PC	PEPPERCORN
BW	BLOODWOOD	PP	POWER POLE
CH	CHEESE TREE	PM	PALM
EL	ELECTRICAL STAND	SB	STRINGYBARK
EPB	ELECTRICAL PILLAR BOX	SY	SCRIBBLY GUM
GG	GREY GUM	WWT	WASTEWATER TANK
FL	FLOOR LEVEL		
IB	IRONBARK		
LP	LILLY PILLY		

- NOTES**
- BOUNDARIES HAVE NOT BEEN MARKED. BOUNDARIES SHOULD BE MARKED PRIOR TO ANY WORK ON OR ADJACENT TO ANY BOUNDARIES
 - NO INVESTIGATION HAS BEEN MADE OF UNDERGROUND SERVICES
 - CONTOURS ARE INDICATIVE ONLY. SPOT LEVELS SHOULD BE USED FOR CALCULATION OF QUANTITIES WITH CAUTION.
 - ORIGIN OF LEVELS, SSM 39385 72.186 (AHD)
- (T) EASEMENT TO DRAIN WATER 6 WIDE (DP. 263421)
(V) RIGHT OF CARRIAGE WAY 10 WIDE (DP. 263422)
(W) EASEMENT TO DRAIN WATER 6 WIDE (DP. 263422)

ISSUE	DATE	CLIENT	PLAN OF	DRAWING	DETAIL DWG No. 2 SHEET 1 OF 2 SHEETS	LANDSCAPE SURVEYS
A	20/3/22	TRUDY WISE	5 DENDROBIUM CRESCENT ELANORA HEIGHTS	SCALE	1 : 200	1065 GROSE VALE ROAD KURRAJONG 2758 (02) 45 731785
C	12/4/22			DATUM	AHD	
D	24/1/23					
E	23/4/24					

- (T) EASEMENT TO DRAIN WATER 6 WIDE (DP. 263421)
(V) RIGHT OF CARRIAGE WAY 10 WIDE (DP. 263422)
(W) EASEMENT TO DRAIN WATER 6 WIDE (DP. 263422)
(X) RESTRICTION AS TO USER (DP. 263422)



AN	ANGOPHORA COSTATA	ME	MELALEUCA
BW	BLOODWOOD	PC	PEPPERCORN
CH	CHEESE TREE	PT	PEPPERMINT
EL	ELECTRICAL STAND	PP	POWER POLE
EPB	ELECTRICAL PILLAR BOX	PM	PALM
GG	GREY GUM	SB	STRINGYBARK
IB	IRONBARK	SY	SCRIBBLY GUM
		WWT	WASTEWATER TANK

1065 GROSE VALE ROAD
KURRAJONG 2758
(02) 45 731785

