




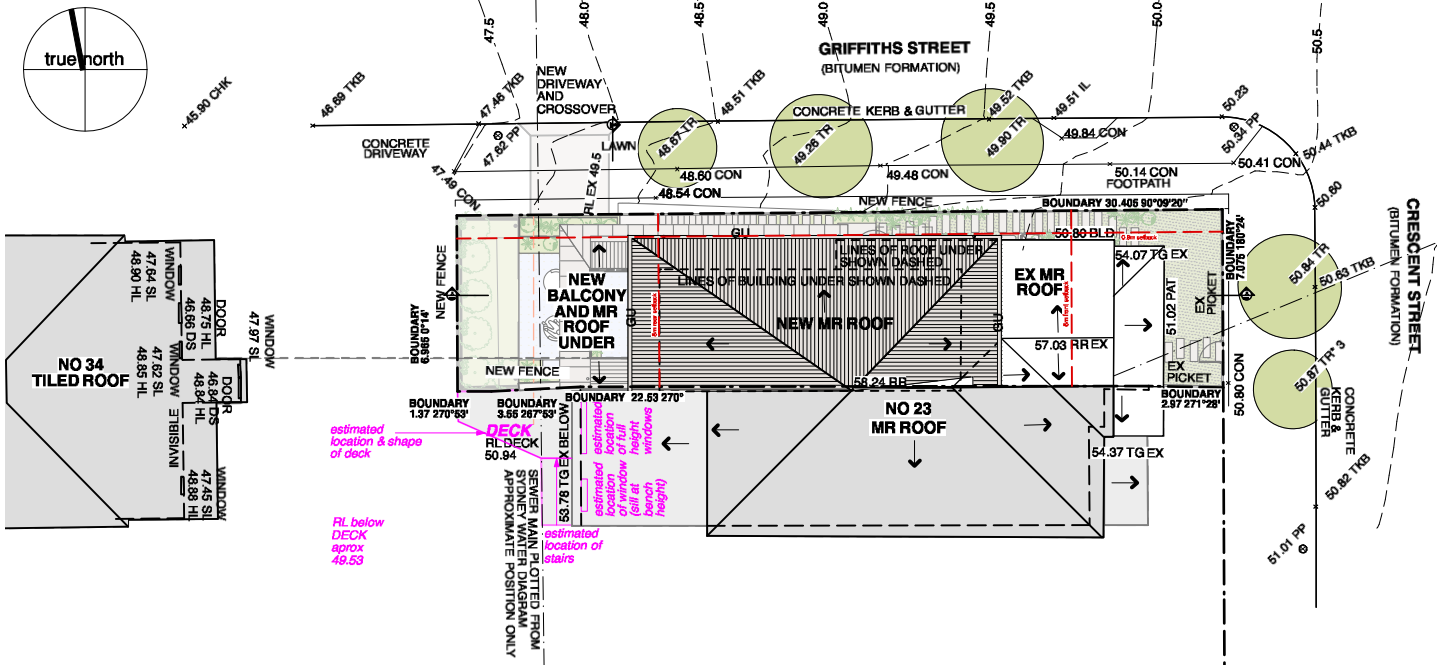


Site Plan

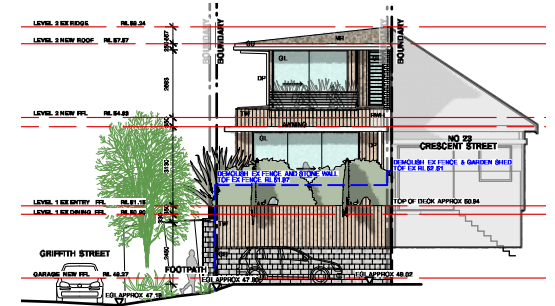


West Elevation

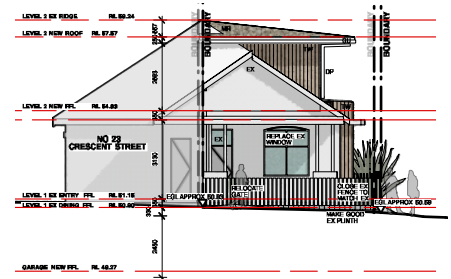

East Elevation - Crescent Street

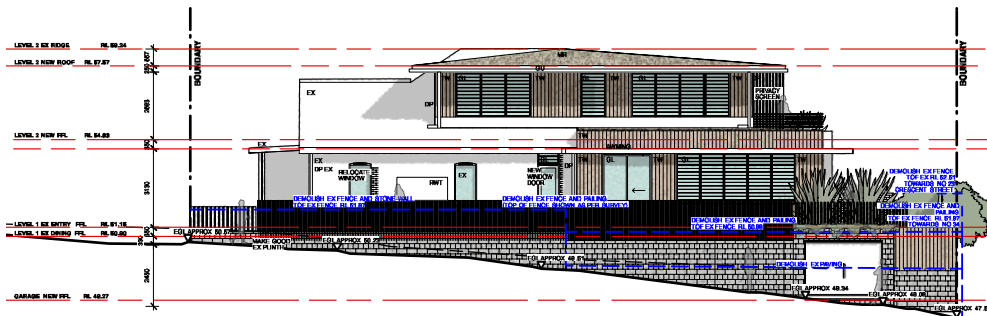

North Elevation - Griffiths Street

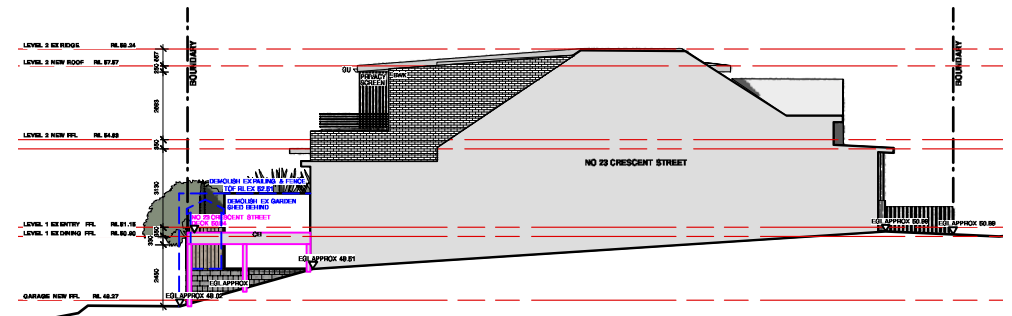

South Elevation