

# REVIEW OF BUILDING HEIGHT


Project: 1156 Barrenjoey Rd  
 date: 14.04.16

NOTE: SUB FLOOR AREA OF EXISTING HOUSE IS NOT ACCESSIBLE.

ASSUMED GROUND LEVEL BELOW EXISTING HOUSE IS DETERMINED BY SURROUNDING LEVELS FROM SURVEY

RL: 34.395

$$\left( \frac{34.85 + 33.94}{2} \right)$$

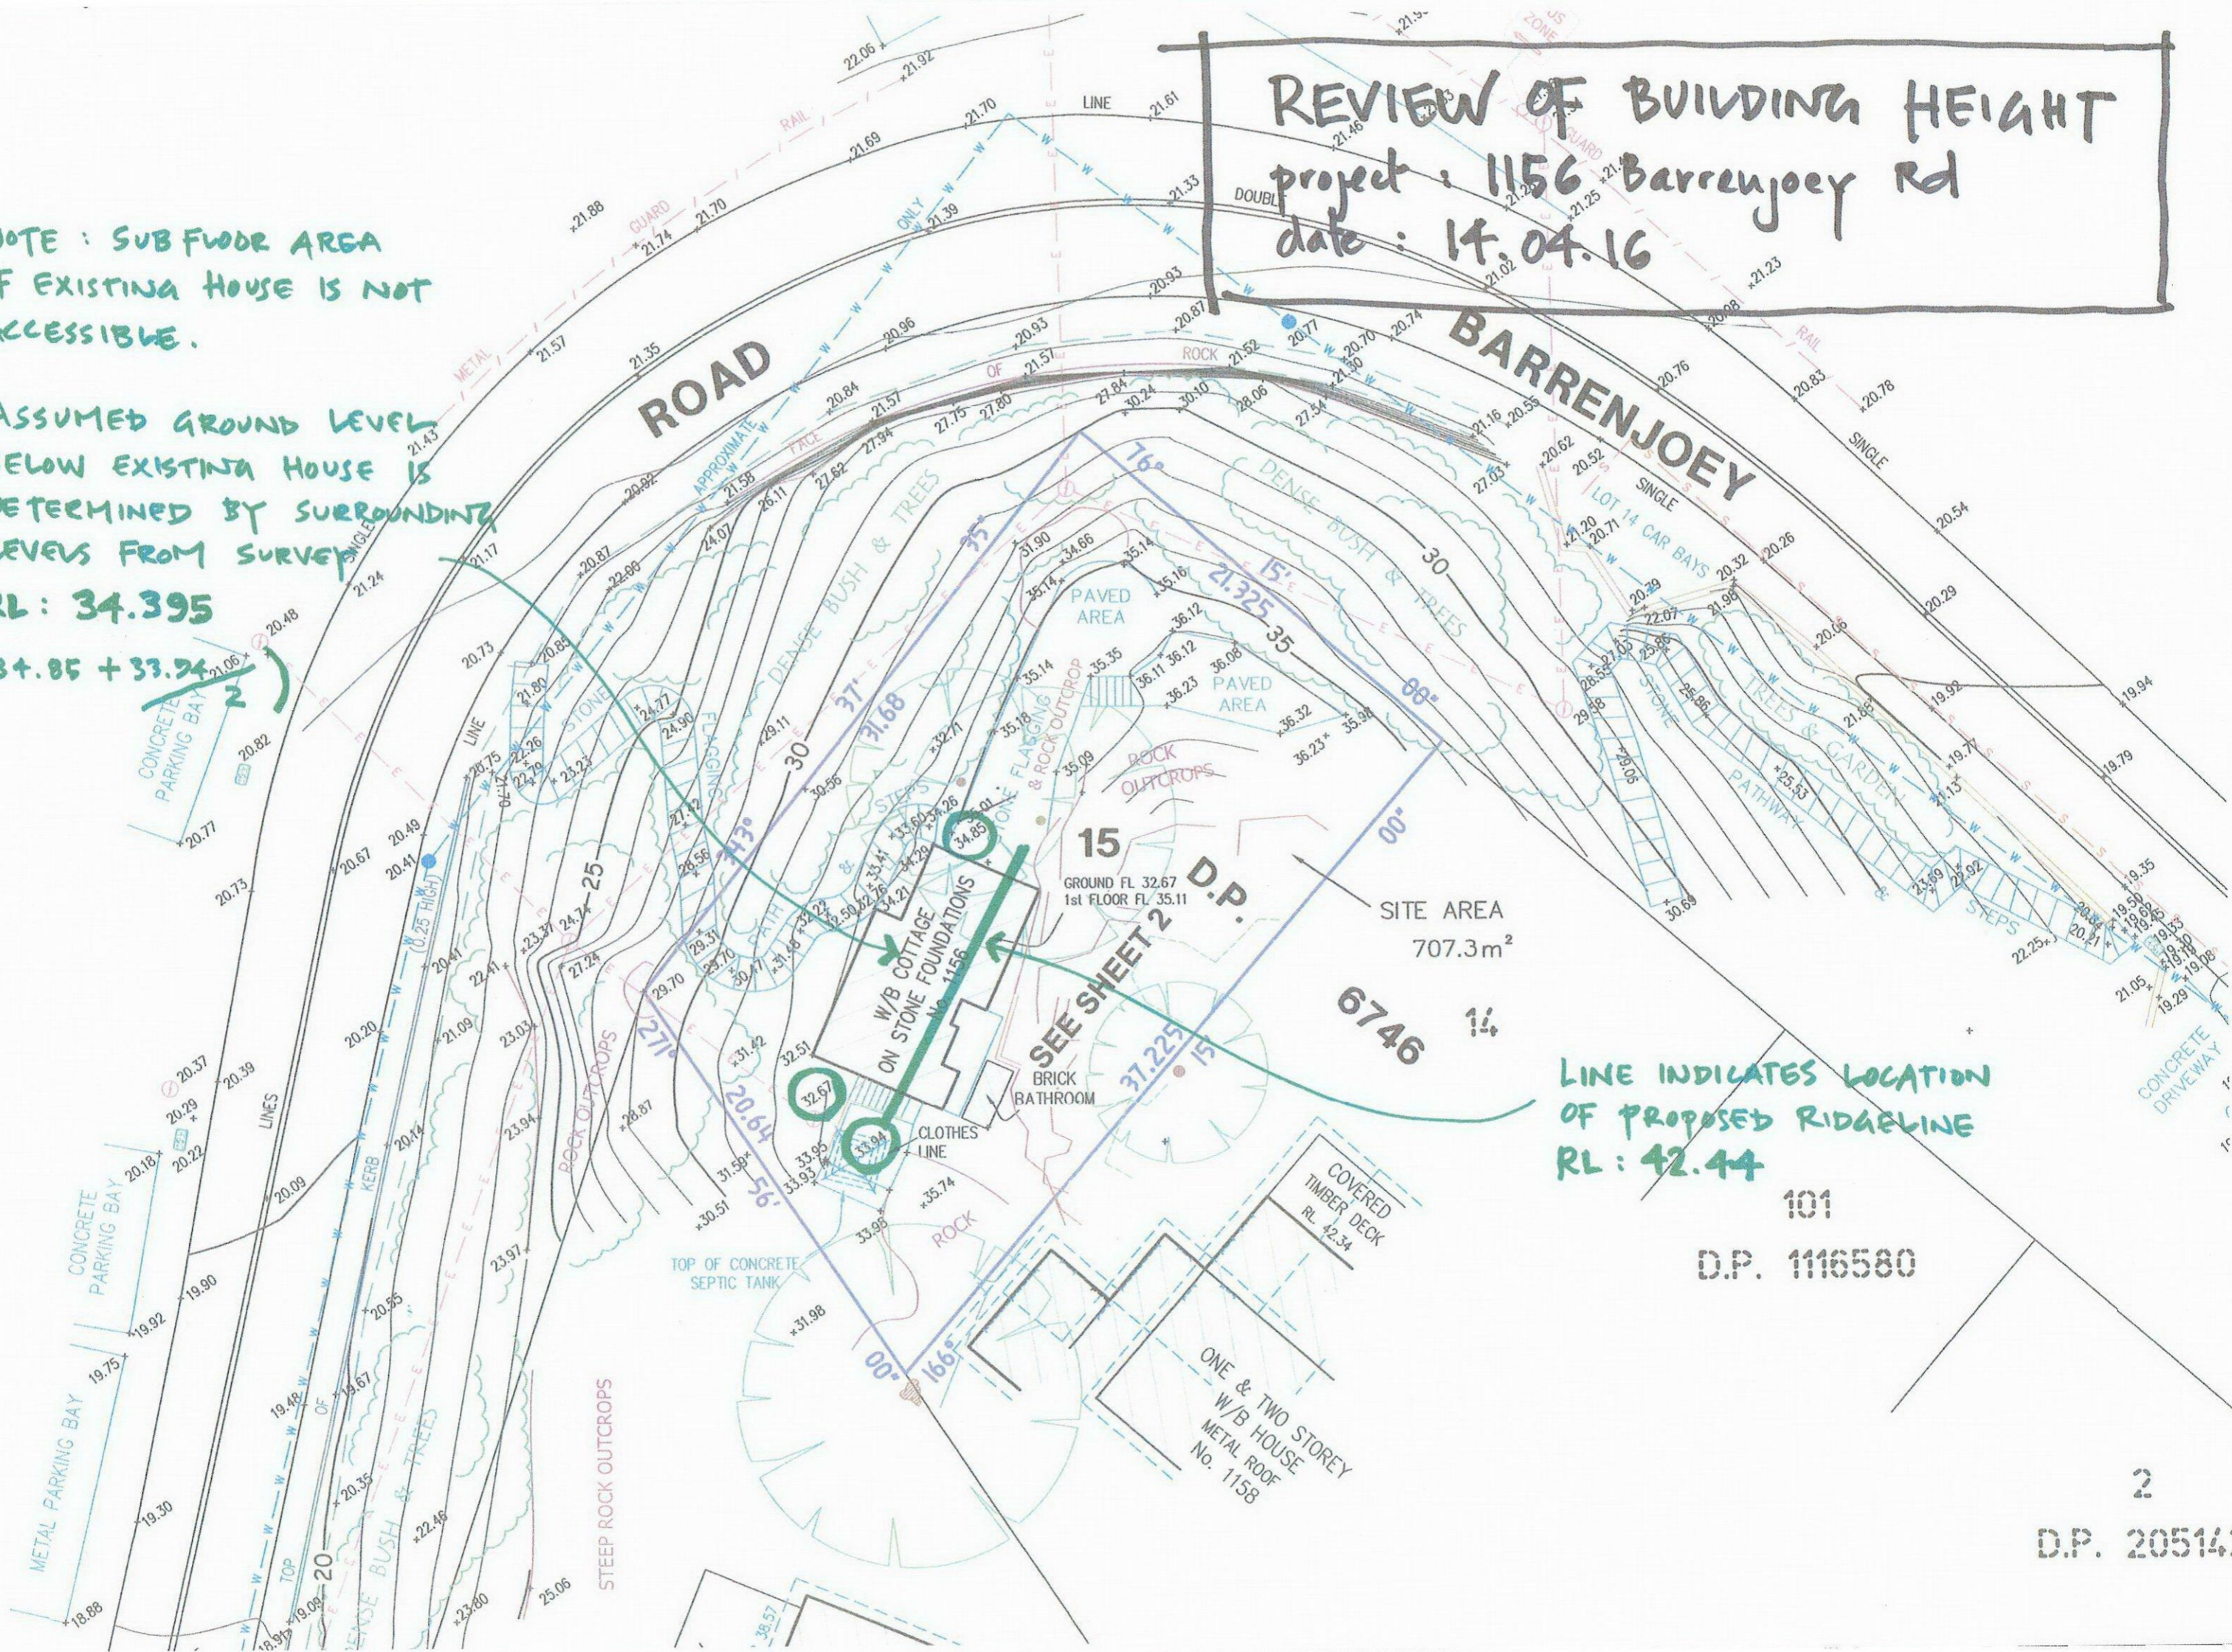

LINE INDICATES LOCATION OF PROPOSED RIDGELINE  
 RL: 42.44

101  
 D.P. 1116580