


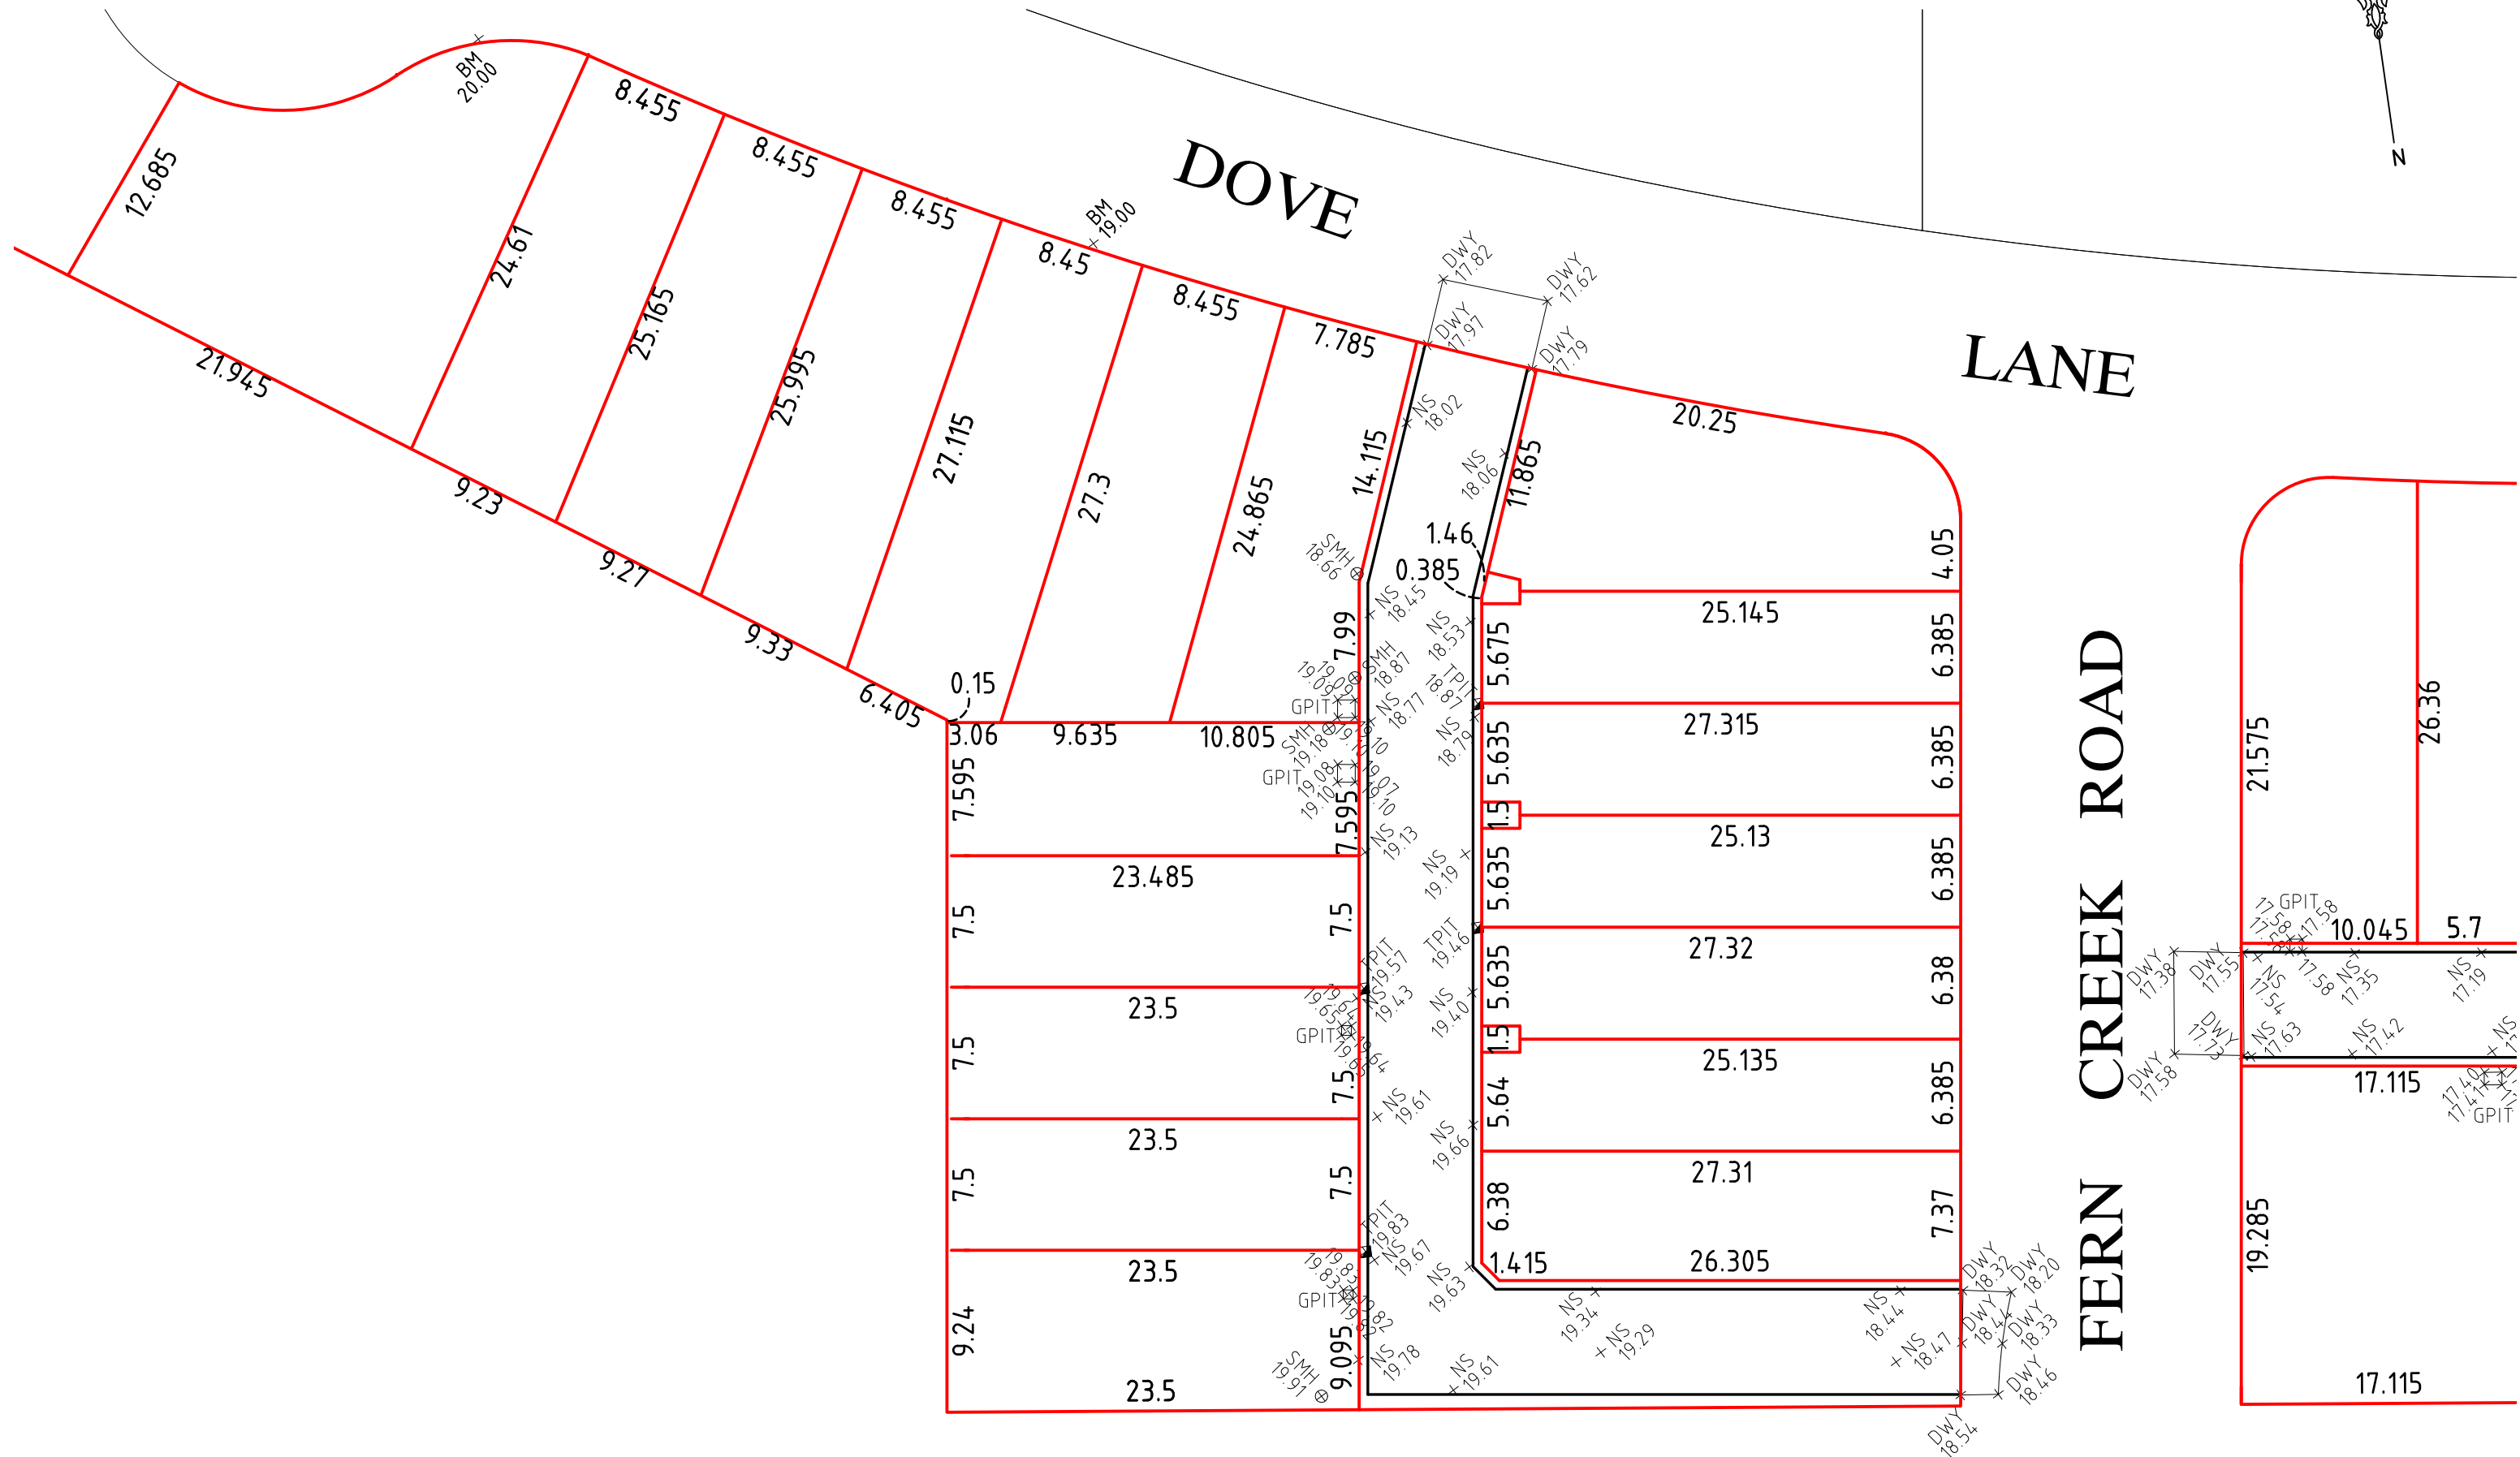


Simon Ho

SURVCORP PTY LTD
CONSULTING SURVEYORS
ABN 76 111 976 553

REF: 4924
DATE OF SURVEY:
15 NOV 2023
SCALE: 1 TO 350
PAGE 1 OF 2

SKETCH SHOWING MARKS PLACED AT No.101, 111 & 121 DOVE LANE, WARRIEWOOD

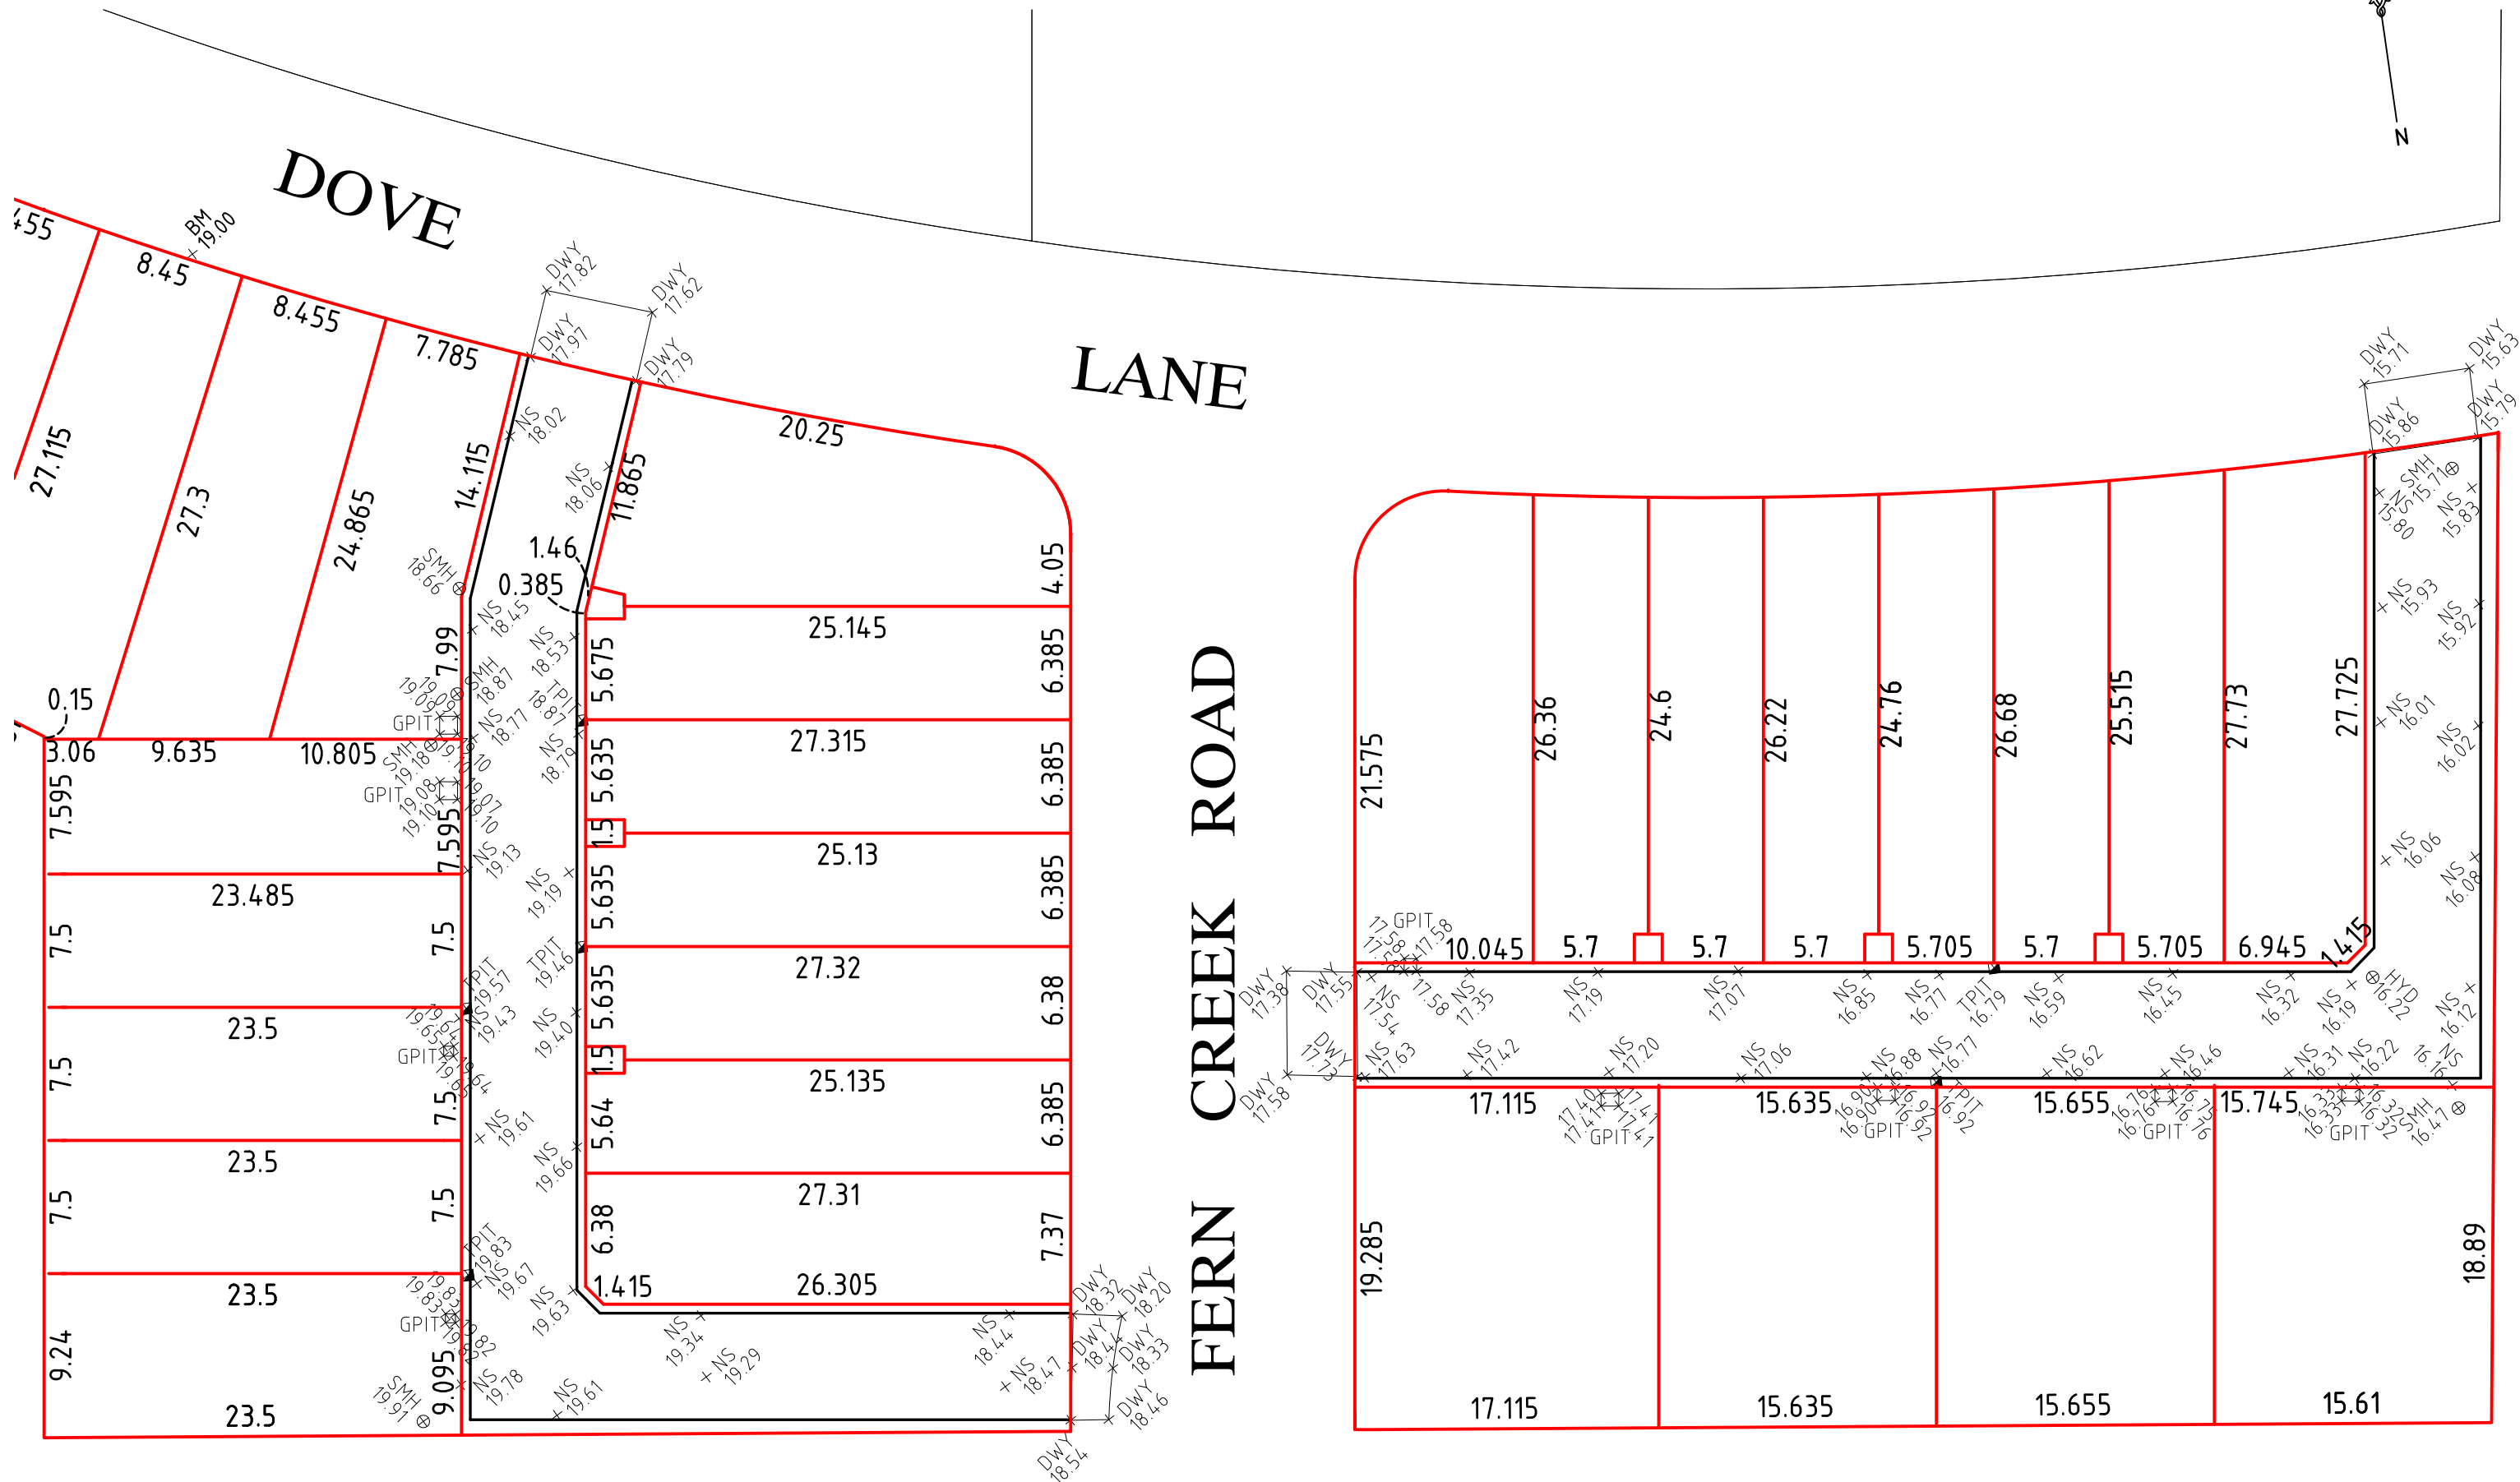

Simon Ho

SIMON HO
REGISTERED SURVEYOR 8304

SURVCORP PTY LTD
CONSULTING SURVEYORS
ABN 76 111 976 553

SUITE 28, 401 PACIFIC HIGHWAY,
ARTARMON NSW 2064
TEL: (02) 9966 8573
EMAIL: info@survcorp.com.au

REF: 4924
DATE OF SURVEY:
15 NOV 2023
SCALE: 1 TO 350
PAGE 2 OF 2