

LEGEND
AWN - TOP OF AWNING
EB - EDGE OF BITUMEN
EC - EDGE OF CONCRETE
DS - DOORSTEP
TB - TOP OF BANK
BB - BOTTOM OF BANK
TW - TOP OF WINDOW
BW - BOTTOM OF WINDOW
TG - TOP OF GUTTER
RR - ROOF RIDGE
STP - STEP
FL - FLOOR LEVEL
Ø.4/S10/H16 - TREE DIAMETER/SPREAD/HEIGHT

6
DP 222901

14
DP 223046

13
DP 223046

LEGEND

BENCHMARK	▲
TELSTRA PIT	▲ TEL
ELECTRIC LIGHT POLE	LP
POWER POLE	PP
SIGN POST	SP
SEWER INSPECTION PIT	SIP
SEWER VENT	⊕ SEWER
MANHOLE	MH
SEWER MANHOLE	SMH
STOP VALVE	SV
WATER HYDRANT	HYD
WATER METER	WM
GAS METER	GM
STATE SURVEY MARK	SSM

4
DP 222901

NOTE:
INFORMATION CONTAINED IN THIS PLAN
IS THE COPYRIGHT OF TOTAL SURVEYING
SOLUTIONS. THE USE OR DUPLICATION
WITHOUT THE WRITTEN CONSENT OF TOTAL
SURVEYING SOLUTIONS CONSTITUTES AN
INFRINGEMENT OF COPYRIGHT.

REVISION No.	REVISION DATE:	COMMENT:

PLAN SHOWING DETAIL & LEVELS
OVER LOT 5 IN DP 222901

CLIENT: LUCAS & CASSANDRA POOLE
PROJECT: BELROSE
ADDRESS: 6 HAWEA PLACE, BELROSE

JOB No.: 200615	LGA: NORTHERN BEACHES
PLAN No.: 200615-1	DATUM: AHD
DATE: 20/04/2020	SCALE: 1:100@A2
DRAWN: JH	CONT. INTERVAL: 0.25m
CHK: FS	SHEET 1 OF 1

NOTE:

BOUNDARIES HAVE BEEN DETERMINED BY SURVEY ON
20/04/2020.

PRIOR TO ANY CONSTRUCTION WORK, SURVEY MARKS
SHOULD BE PLACE TO DEFINE THE PROPERTY
BOUNDARIES.

SERVICES SHOWN ARE INDICATIVE ONLY. POSITIONS
ARE BASED ON SURFACE INDICATOR(S) LOCATED
DURING FIELD SURVEY. CONFIRMATION OF THE EXACT
POSITION SHOULD BE MADE PRIOR TO ANY EXCAVATION
WORK. OTHER SERVICES MAY EXIST WHICH ARE NOT
SHOWN.

LEVELS ARE BASED ON AUSTRALIAN HEIGHT DATUM
(AHD) USING SSM 9647 WITH RL 161.884 (AHD).

RIDGE & GUTTER HEIGHTS HAVE BEEN OBTAINED BY
INDIRECT METHOD AND ARE ACCURATE TO ± 0.05m.

CONTOURS SHOWN DEPICT THE TOPOGRAPHY. EXCEPT
AT SPOT LEVELS SHOWN THEY DO NOT REPRESENT THE
EXACT LEVEL AT ANY PARTICULAR POINT. THE SPOT
LEVELS ARE TRUE FOR THEIR POSITION, AND ARE
INTENDED TO BE USEFUL TO REPRESENT THE GENERAL
TERRAIN. CARE SHOULD BE TAKEN IF EXTRAPOLATING.


H971370 COVENANT

PLACE

HAWEA

BENCHMARK
NAIL IN KERB
RL 164.48 AHD

Geoffrey Gallen
Registered Surveyor
Nº 1083

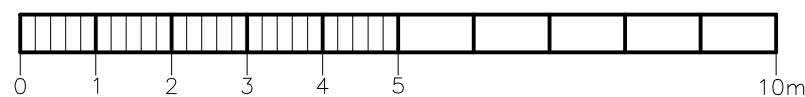

BAR SCALE
PLOTTED SCALE 1:100 (A2 SIZE SHEET)