


Site Plan

No. : 29
Lot. : 88
DP : 224759
AREA : 695.60m² (By Title)
: 698.30m² (By Survey)


NEIGHBOUR
NOTIFICATION SKETCHES
29 PEACOCK PARADE
FRENCHS FOREST NSW 2086




A.B.N. 54 000 605 407
SUITE 41, 410 CHURCH STREET,
NORTH PARRAMATTA 2151
PHONE: (02) 9849 4444
BUILDERS LICENCE NO. 5519

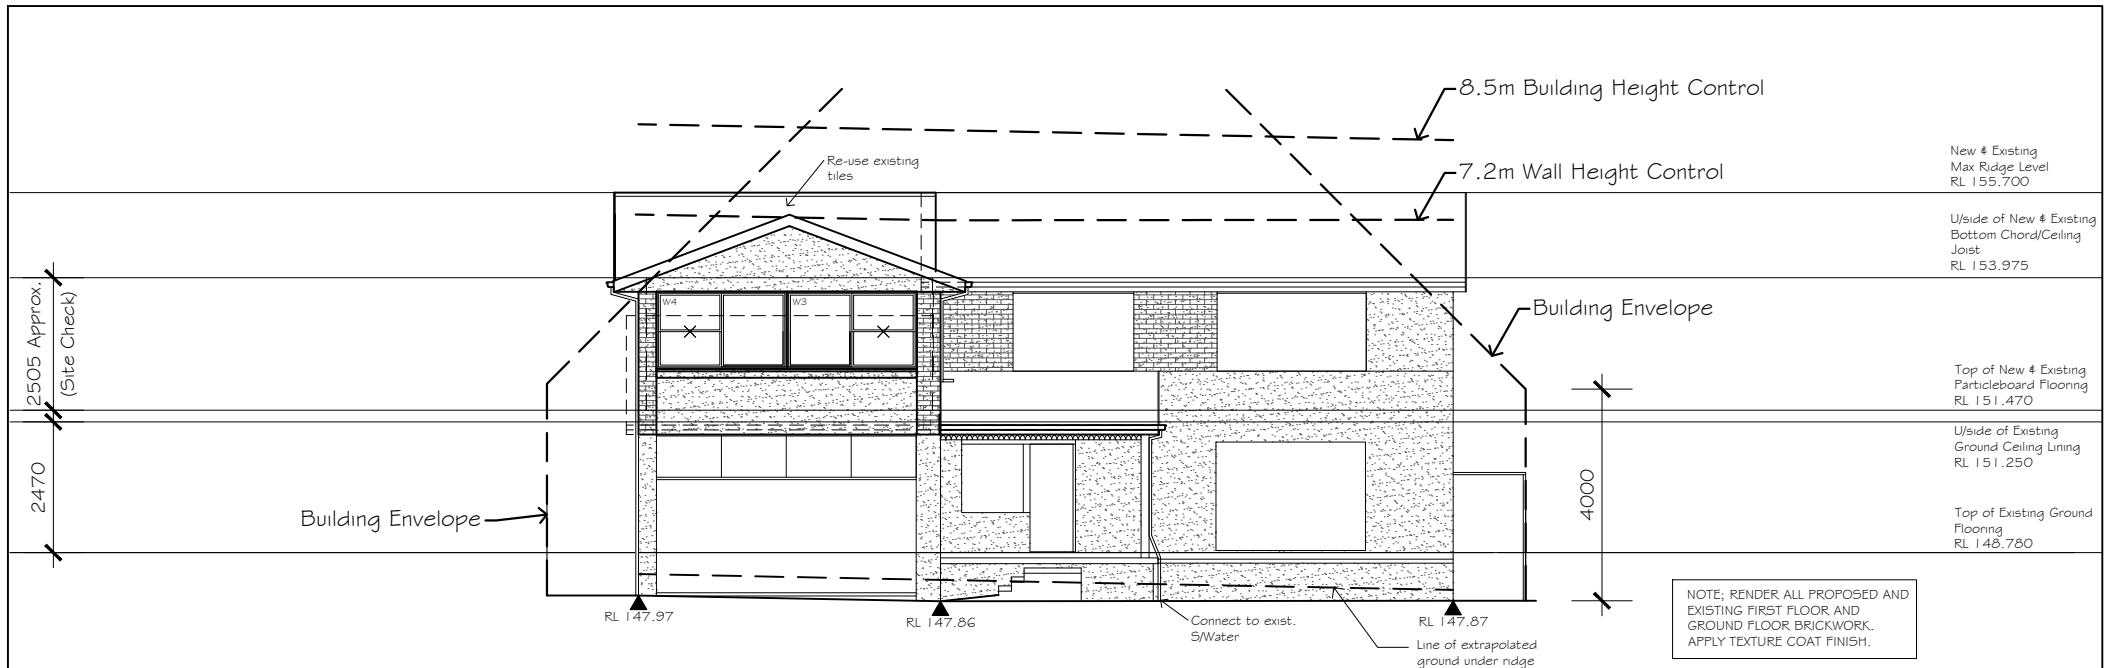


South-West Elevation - Front

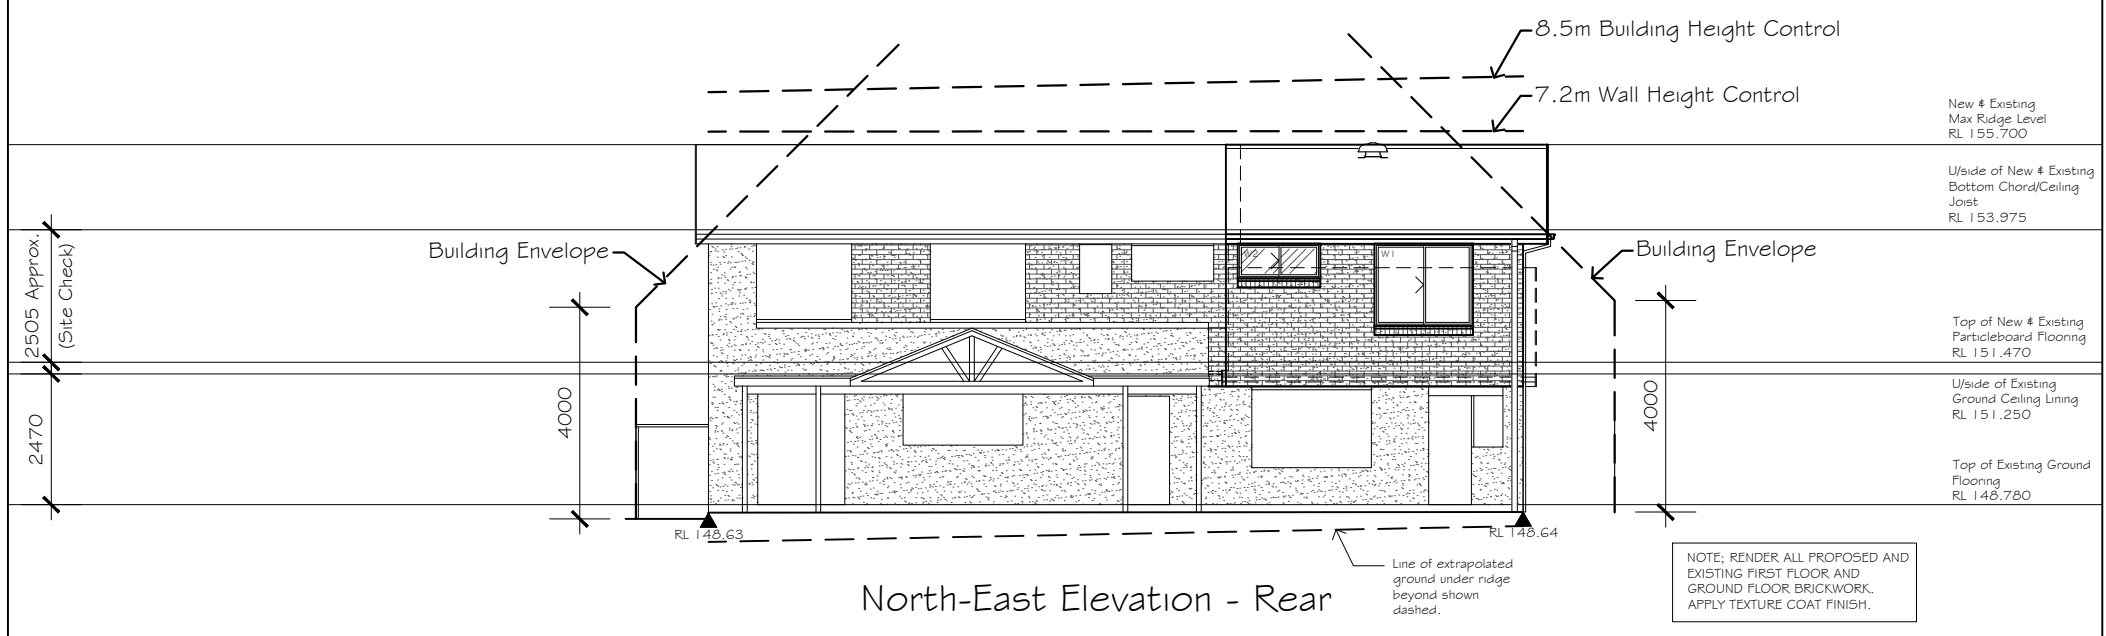

North-East Elevation - Rear

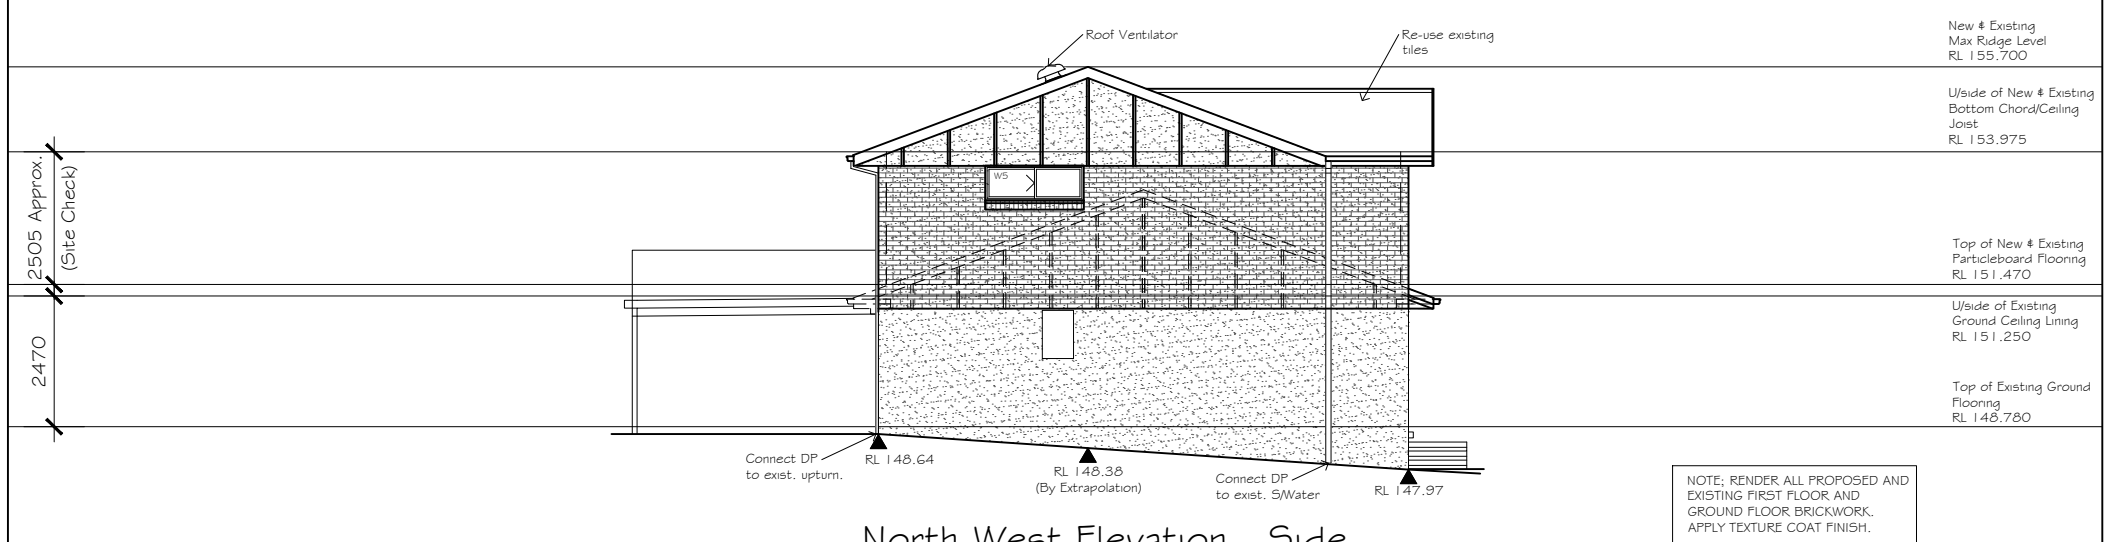

North-West Elevation - Side

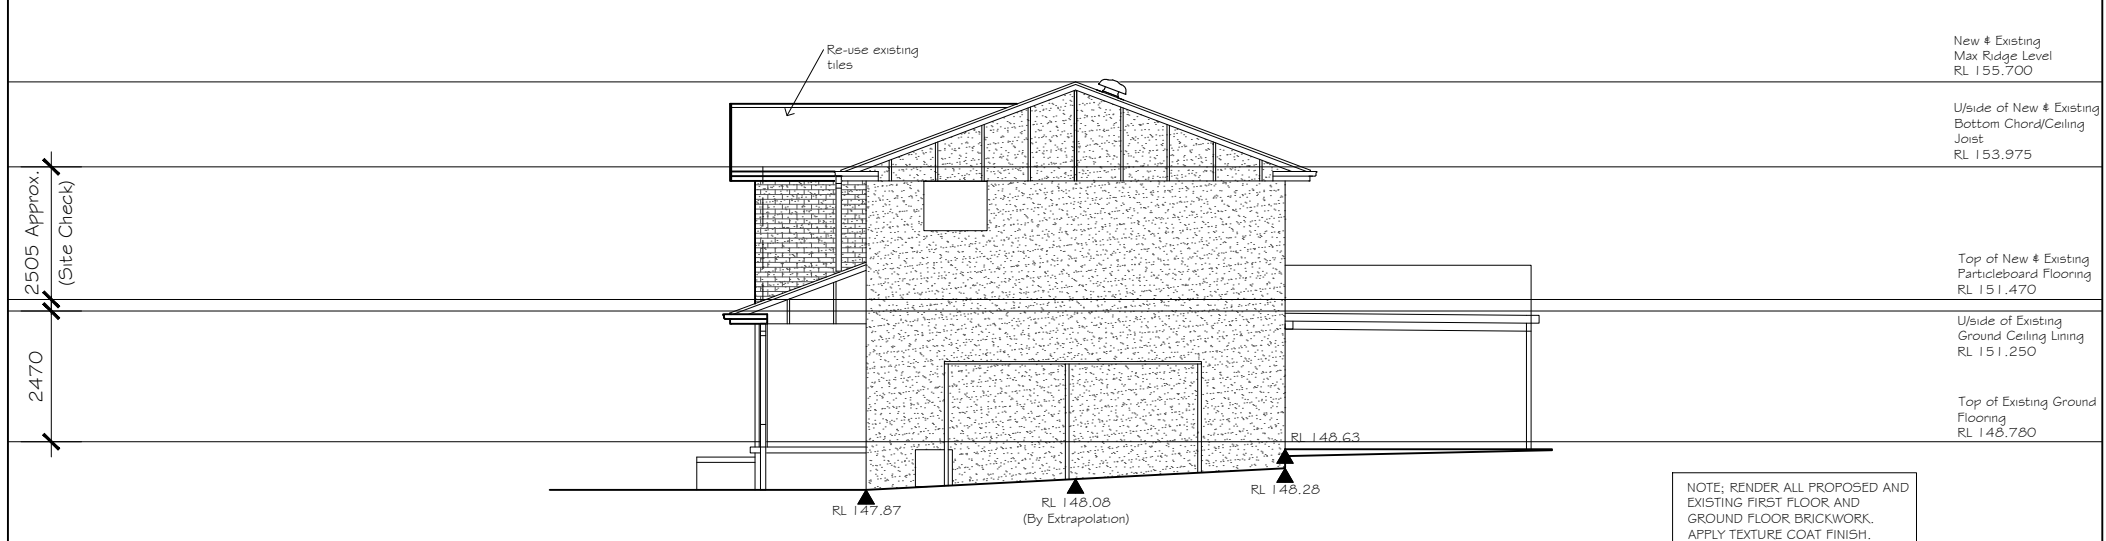

South-East Elevation - Side

