


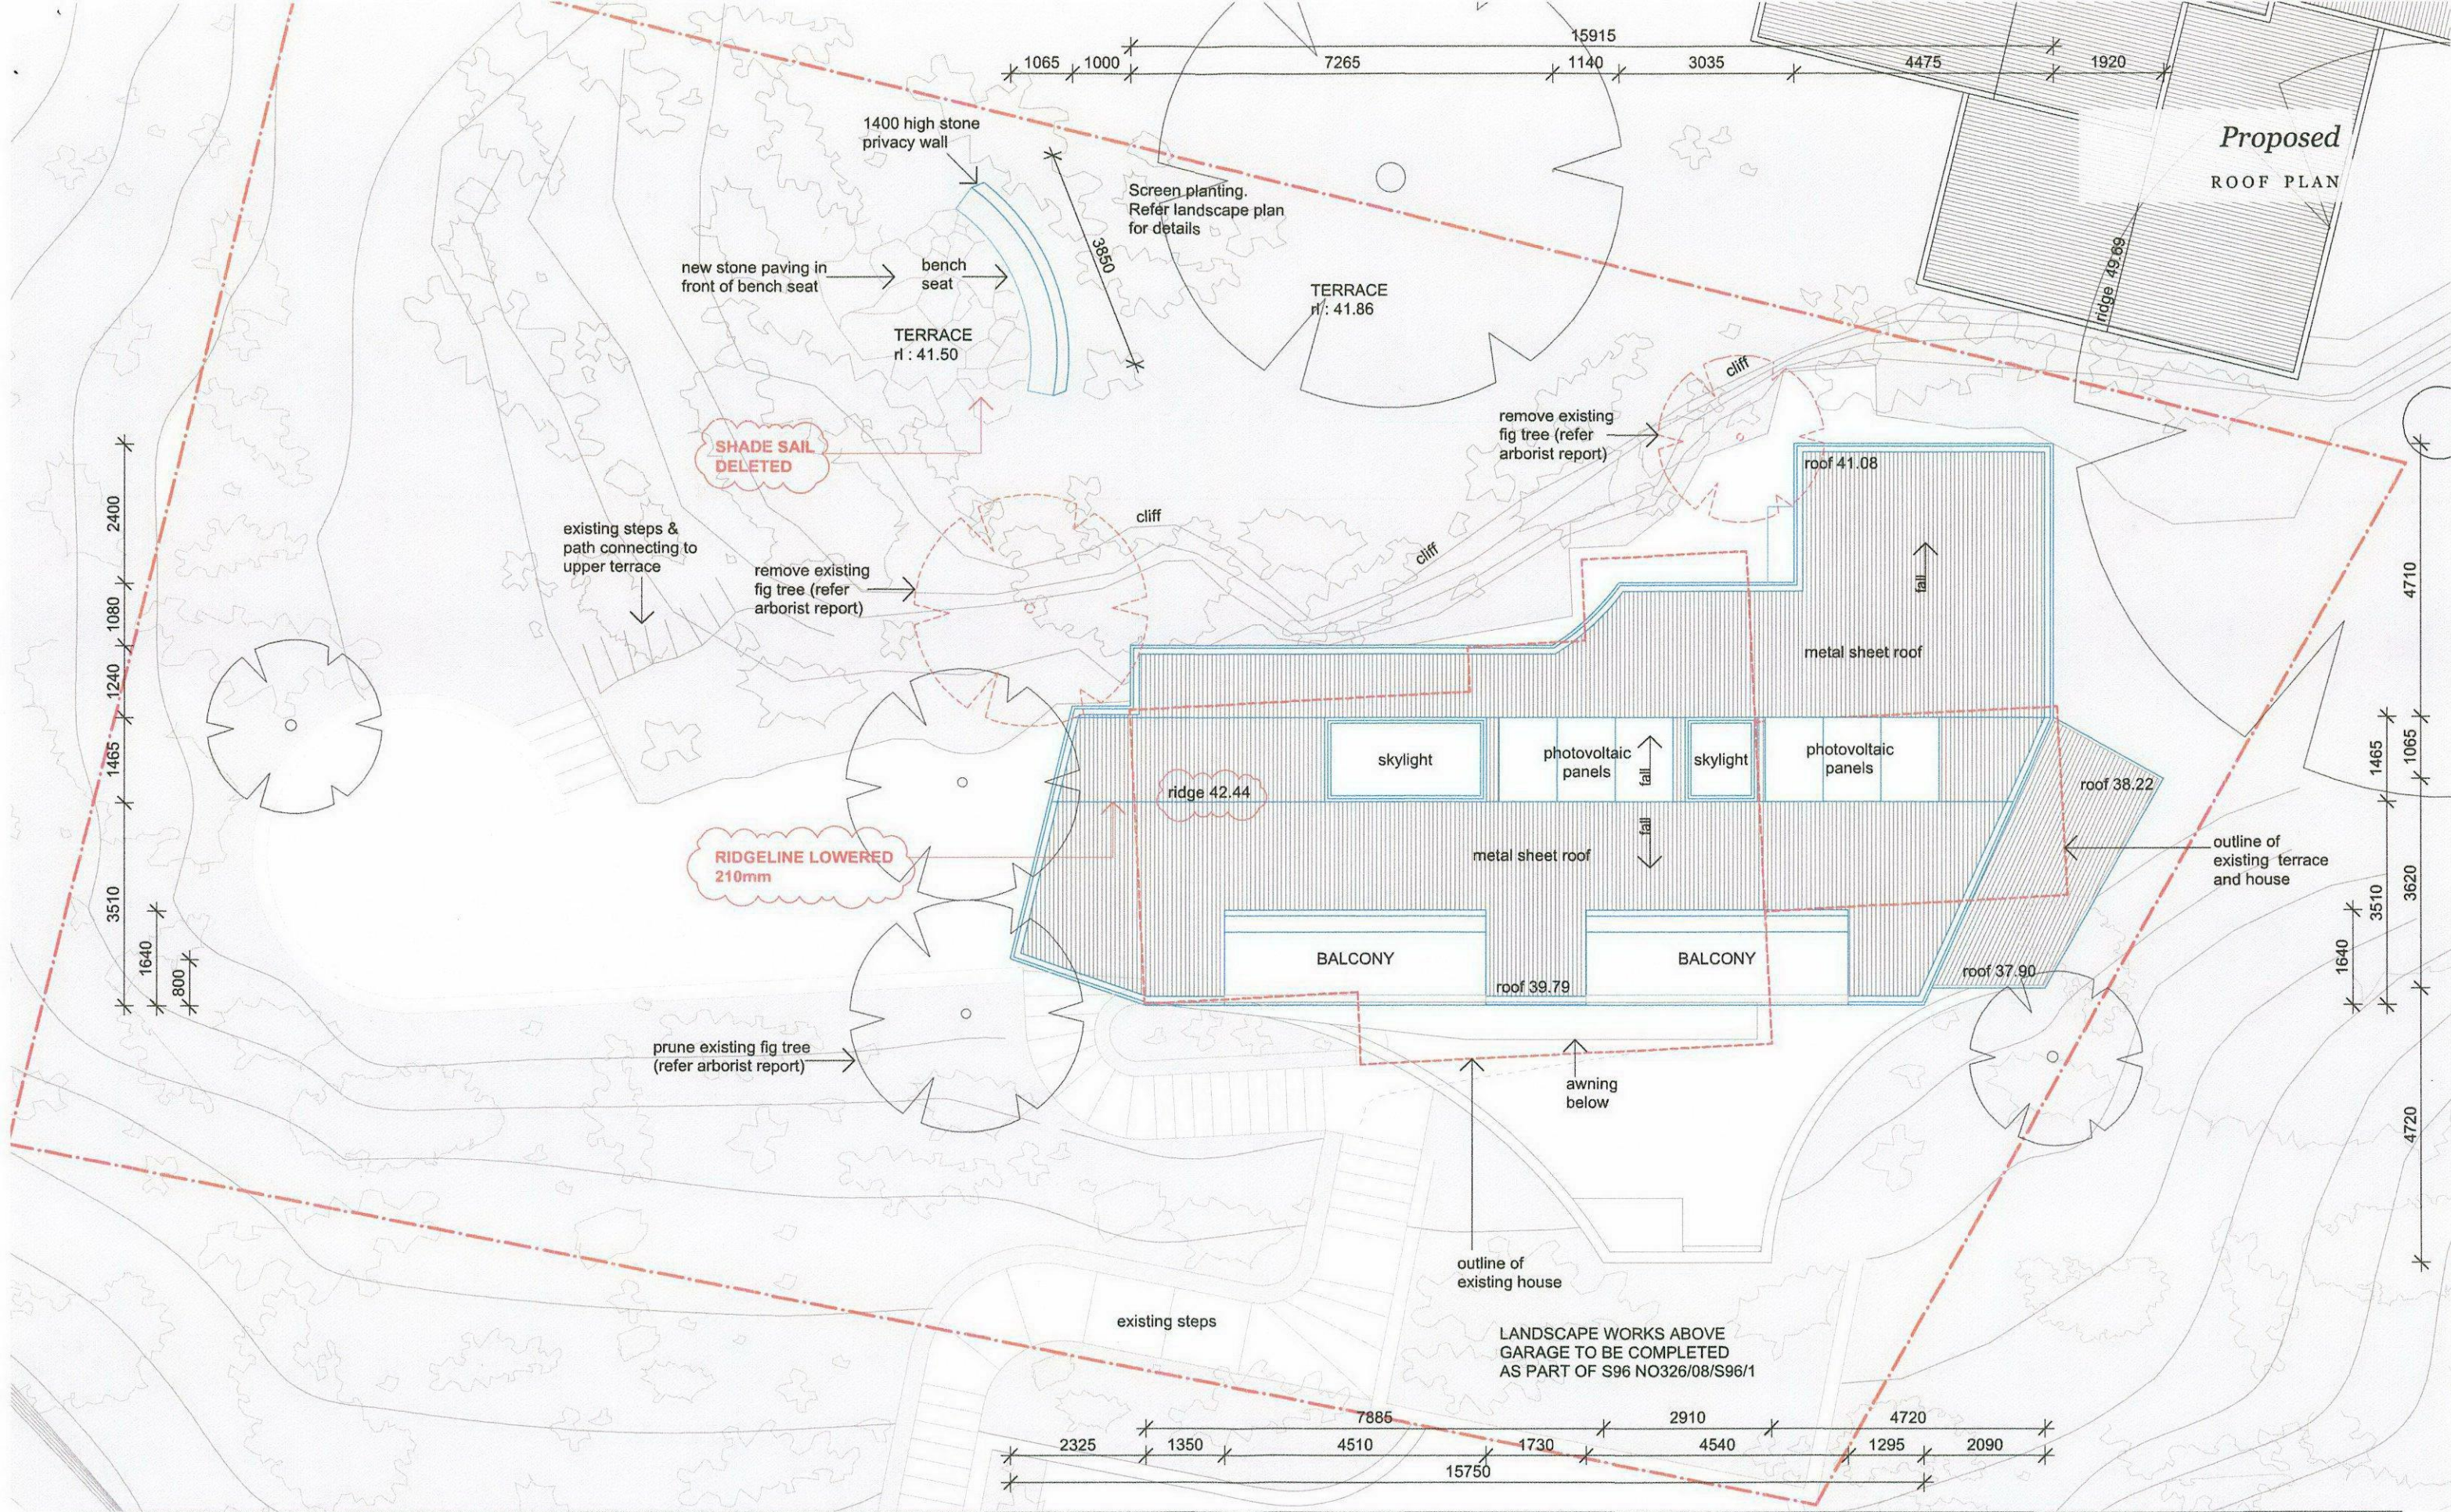

benn + penna architecture

Level 1, 123 Harris St.
Pyrmont NSW 2009
Australia

P. +61 2 9518 9900
W. www.bennandpenna.com
E. info@bennandpenna.com

REVISIONS	
Rev. A	03.11.15 FOR PLANNERS REVIEW
Rev. B	21.12.15 DEVELOPMENT APPLICATION
Rev. C	14.04.16 REVISED DEVELOPMENT APPLICATION
Rev. D	
Rev. E	

CLIENT
Mr R & I Benn

PROJECT
1156 Barrenjoey Rd, Palm Beach

1501-P-05 rev.C

NORTH

SCALE
1:100 @ A3