


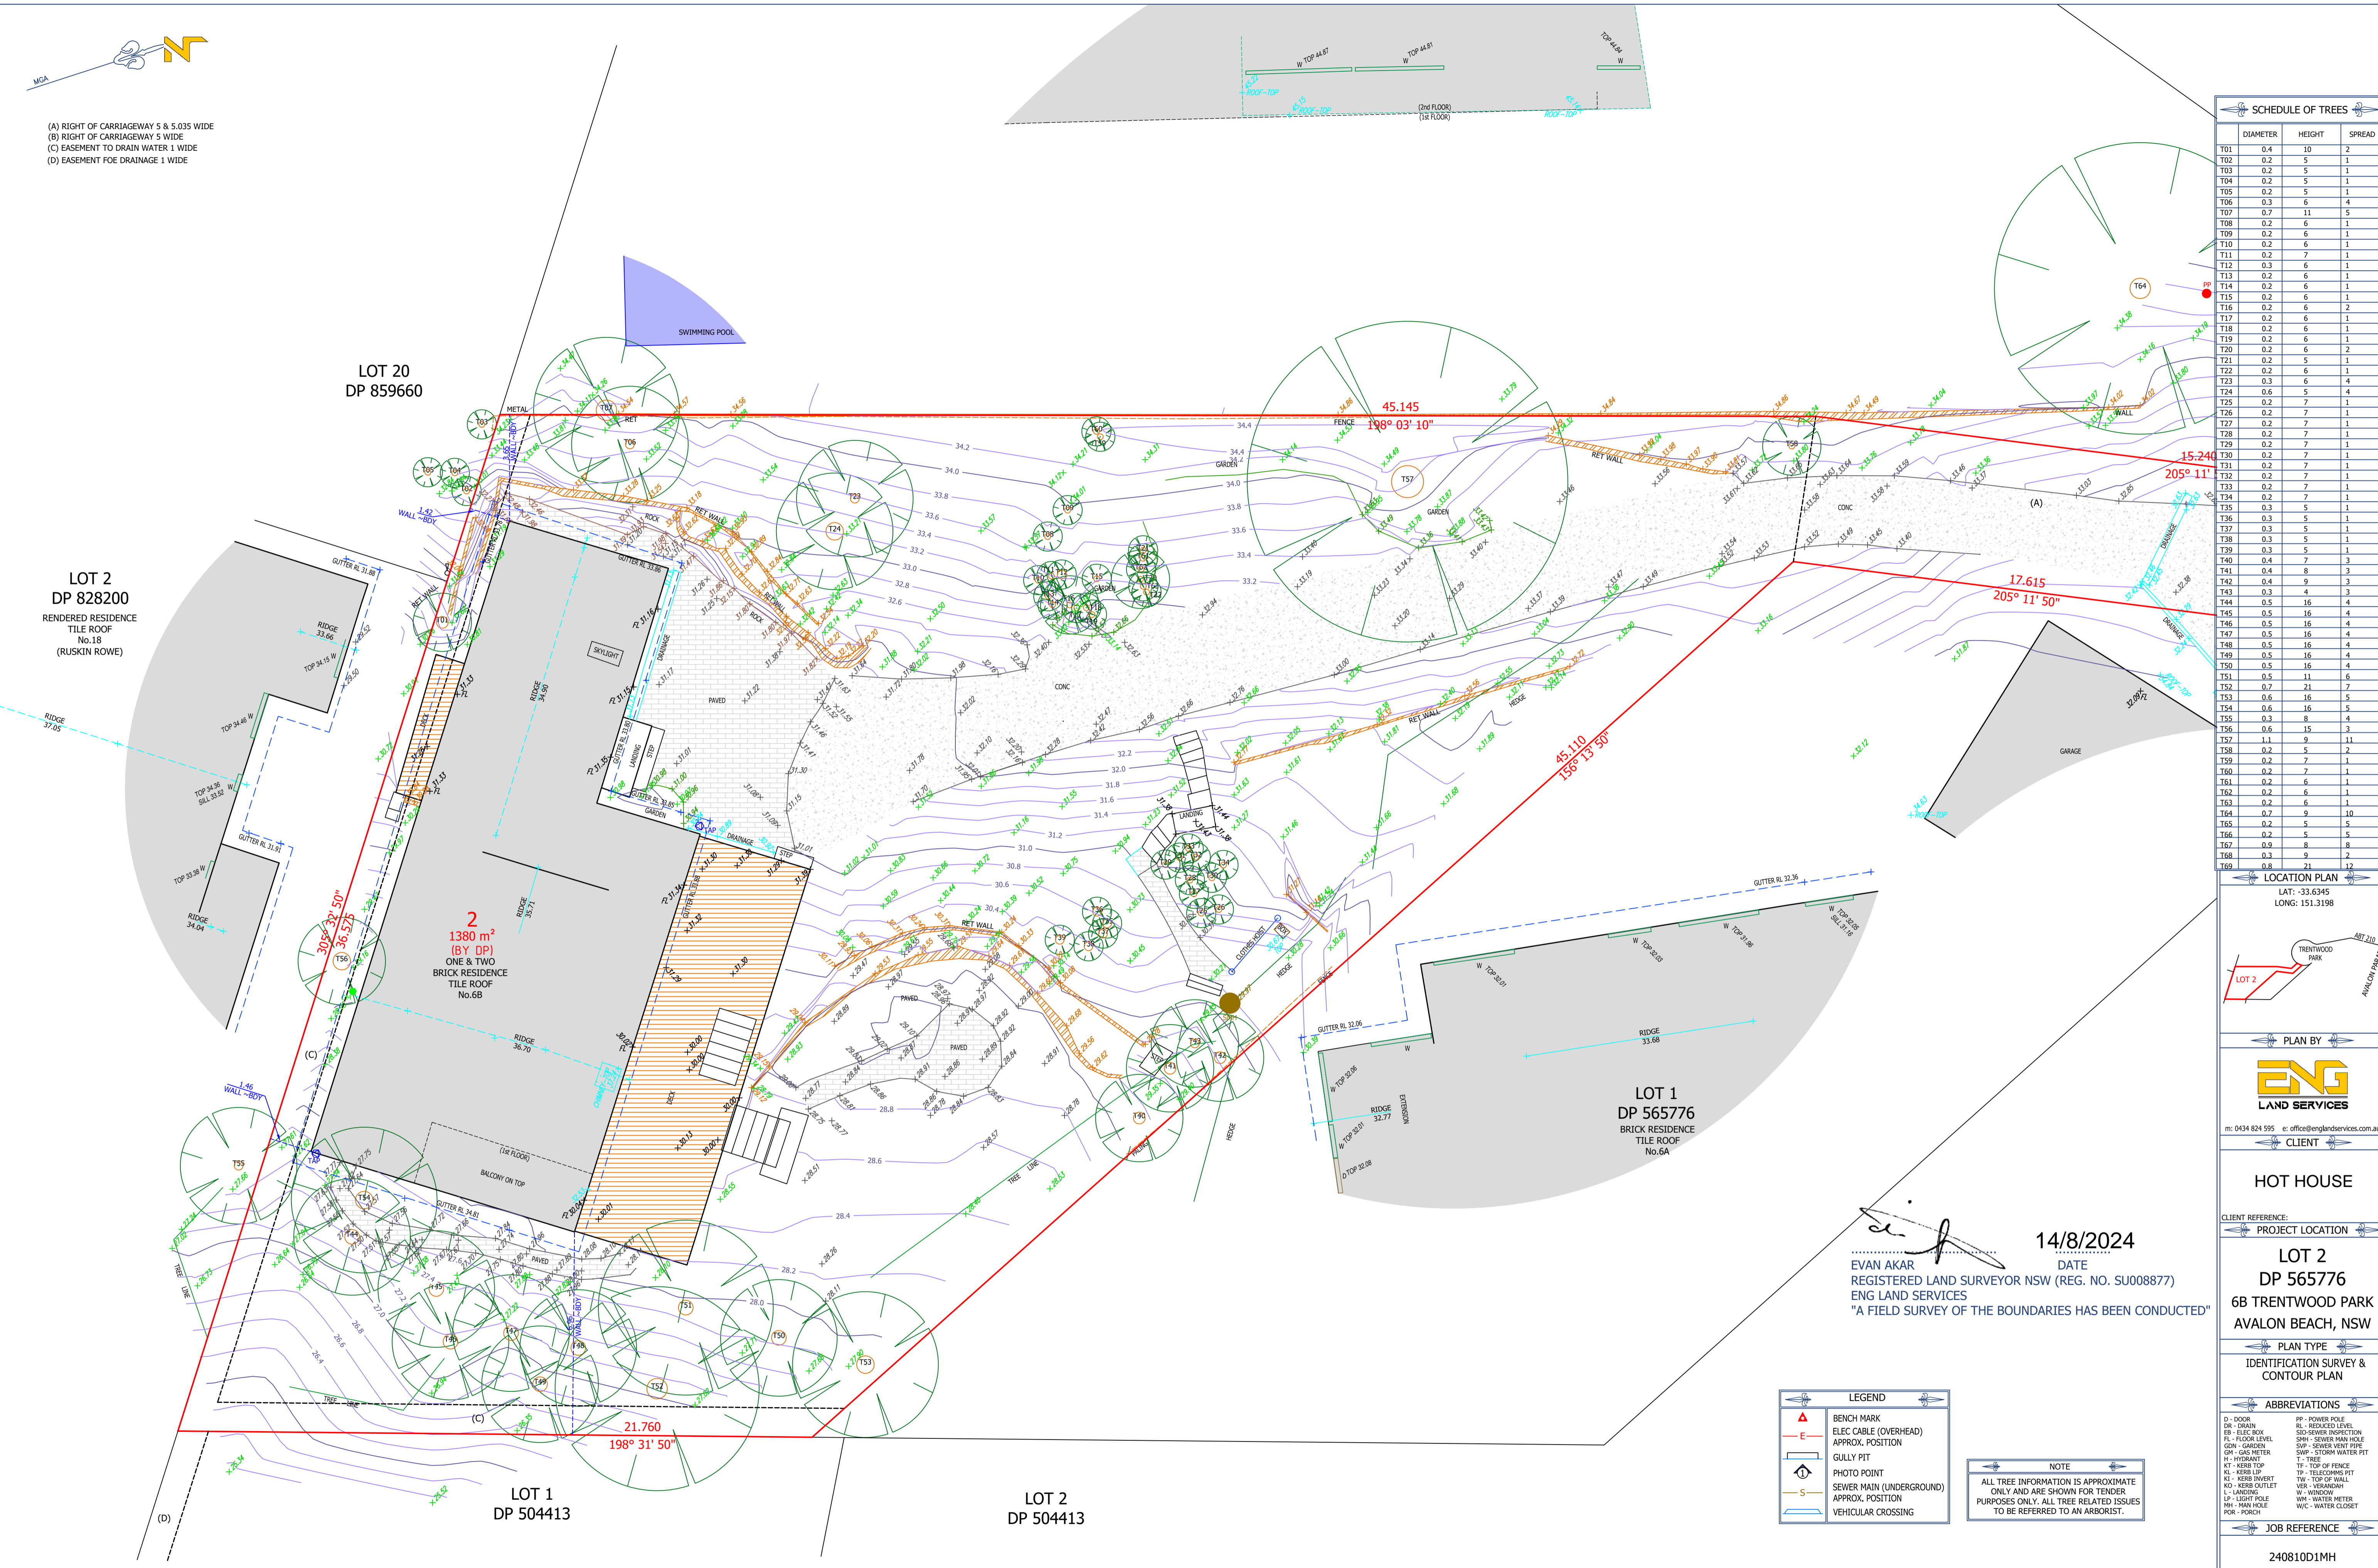


(A) RIGHT OF CARRIAGEWAY 5 & 5.035 WIDE  
 (B) RIGHT OF CARRIAGEWAY 5 WIDE  
 (C) EASEMENT TO DRAIN WATER 1 WIDE  
 (D) EASEMENT FOR DRAINAGE 1 WIDE



SCHEDULE OF TREES			
TREE ID	DIAMETER	HEIGHT	SPREAD
T01	0.4	10	2
T02	0.2	5	1
T03	0.2	5	1
T04	0.2	5	1
T05	0.2	5	1
T06	0.3	6	4
T07	0.7	11	5
T08	0.2	6	1
T09	0.2	6	1
T10	0.2	6	1
T11	0.2	7	1
T12	0.3	6	1
T13	0.2	6	1
T14	0.2	6	1
T15	0.2	6	1
T16	0.2	6	2
T17	0.2	6	1
T18	0.2	6	1
T19	0.2	6	1
T20	0.2	6	2
T21	0.2	5	1
T22	0.2	6	1
T23	0.3	6	4
T24	0.6	5	4
T25	0.2	7	1
T26	0.2	7	1
T27	0.2	7	1
T28	0.2	7	1
T29	0.2	7	1
T30	0.2	7	1
T31	0.2	7	1
T32	0.2	7	1
T33	0.2	7	1
T34	0.2	7	1
T35	0.3	5	1
T36	0.3	5	1
T37	0.3	5	1
T38	0.3	5	1
T39	0.3	5	1
T40	0.4	7	3
T41	0.4	8	3
T42	0.4	9	3
T44	0.5	16	4
T45	0.5	16	4
T46	0.5	16	4
T47	0.5	16	4
T48	0.5	16	4
T49	0.5	16	4
T50	0.5	16	4
T51	0.5	11	6
T52	0.7	21	7
T53	0.6	16	5
T54	0.6	16	5
T55	0.3	8	4
T56	0.6	15	3
T57	1.1	9	11
T58	0.2	5	2
T59	0.2	7	1
T60	0.2	7	1
T61	0.2	6	1
T62	0.2	6	1
T63	0.2	6	1
T65	0.2	5	5
T66	0.2	5	5
T67	0.9	8	8
T68	0.3	9	2

LOCATION PLAN  
 LAT: -33.6345  
 LONG: 151.3198

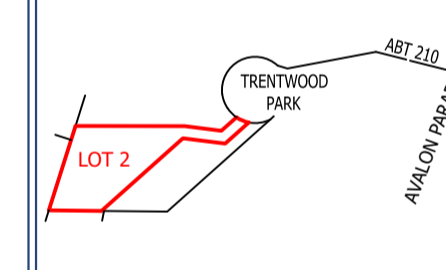

PLAN BY  
**ENG**  
 LAND SERVICES  
 m: 0434 624 595 e: office@englandservices.com.au  
 CLIENT

HOT HOUSE

CLIENT REFERENCE:  
 PROJECT LOCATION

LOT 2  
 DP 565776  
 6B TRENTWOOD PARK  
 AVALON BEACH, NSW  
 PLAN TYPE  
 IDENTIFICATION SURVEY &  
 CONTOUR PLAN

ABBREVIATIONS  
 D - DOOR  
 DR - DRAIN  
 EB - ELEC BOX  
 FL - FLOOR LEVEL  
 GARD - GARDEN  
 GM - GAS METER  
 H - HYDRANT  
 KL - KERB LEVEL  
 KI - KERB INVERT  
 L - LANDING  
 LP - LIGHT POLE  
 MH - MAIN HOLE  
 POR - PORCH  
 RL - REDUCED LEVEL  
 SD - SEWER DIRECTION  
 SMH - SEWER MAIN HOLE  
 SWP - STORM WATER  
 SWP - STORM WATER FIT  
 T - TREE  
 TF - TOP OF FENCE  
 TW - TOP OF WALL  
 VB - VERANDAH  
 WM - WATER METER  
 WC - WATER CLOSET

JOB REFERENCE  
 240810D1MH

SURVEYED: MH DRAFTED: NS  
 SOURCE OF LEVELS

SSM 11116 RL26.766(AHD)  
 (SCIMS, DATED 05.08.2024)  
 SURVEY DATE SCALE / SHEET  
 08.2024 1:100@A1  
 SHEET 1 OF 2

14/8/2024  
 EVAN AKAR DATE  
 REGISTERED LAND SURVEYOR NSW (REG. NO. SU008877)  
 ENG LAND SERVICES  
 "A FIELD SURVEY OF THE BOUNDARIES HAS BEEN CONDUCTED"

LEGEND	
	BENCH MARK
	ELEC CABLE (OVERHEAD)
	APPROX. POSITION
	GULLY PIT
	PHOTO POINT
	SEWER MAIN (UNDERGROUND)
	VEHICULAR CROSSING

NOTE  
 ALL TREE INFORMATION IS APPROXIMATE  
 ONLY AND ARE SHOWN FOR TENDER  
 PURPOSES ONLY. ALL TREE RELATED ISSUES  
 TO BE REFERRED TO AN ARBORIST.

YOU ARE ADVISED TO CALL 1100 "DIAL BEFORE YOU DIG"  
 BEFORE CARRYING OUT ANY BUILDING WORKS.

COPYRIGHT ENG LAND SERVICES  
 NO PART OF THIS DRAWING MAY BE REPRODUCED, COMMUNICATED, STORED IN A RETRIEVAL SYSTEM OR TRANSMITTED IN ANY FORM, WITHOUT THE WRITTEN PERMISSION OF THE COPYRIGHT OWNER EXCEPT AS PERMITTED BY THE COPYRIGHT ACT 1968.  
 ANY PERMITTED DOWNLOADING, ELECTRONIC STORAGE, DISPLAY, PRINT, COPY, REPRODUCTION, COMMUNICATION OF THIS DRAWING SHOULD CONTAIN NO ALTERATION OR ADDITION TO THE ORIGINAL DRAWING.  
 THIS NOTICE MUST NOT BE ERASED.

DRAWING NOTES  
 RIDGE AND GUTTER LOCATION AND HEIGHTS HAVE BEEN OBTAINED BY INDIRECT METHOD AND ARE ACCURATE TO 10MM.  
 CONTOURS SHOWN ARE AN INDICATION OF LANDFORM AND SHOULD NOT BE TAKEN IN REFERENCE TO SPOT LEVELS SHOWN.  
 SPOT LEVELS SHOWN ARE INDICATIVE ONLY. POSITIONS ARE BASED ON SPOT LEVELS LOCATED DURING FIELD SURVEY. THE RELEVANT AUTHORITY SHOULD BE CONTACTED TO DETERMINE EXACT POSITIONS OF ANY UNDERGROUND PIPES, CABLES ETC. OTHER SERVICES MAY EXIST WHICH ARE NOT SHOWN.  
 DIMENSIONS OF ANY TREES SHOWN ON THIS DRAWING ARE APPROXIMATE.  
 ADJACENT BOUNDARIES OF THIS DRAWING ARE APPROXIMATE TO 100 TO 150 METRES.  
 REFER TO THE CERTIFICATE OF TITLE FOR RESTRICTIONS IF ANY. OTHER EASEMENTS OR RESTRICTIONS MAY EXIST OR BE EXTINGUISHED, THAT ARE NOT SHOWN.  
 THIS DRAWING IS FOR INFORMATION AND DESIGN PURPOSES ONLY. IT IS NOT TO BE USED FOR CONSTRUCTION. IF ANY CONSTRUCTION IS TO BE UNDERTAKEN CLOSE TO OR RELATIVE TO ANY BOUNDARY, OR ACCURATE POSITION OF FEATURES IS NEEDED A SPECIFIC SETOUT OR BOUNDARY SURVEY IS REQUIRED.  
 THESE NOTES ARE AN INTEGRAL PART OF THE PLAN.



- (A) RIGHT OF CARRIAGEWAY 5 & 5.035 WIDE
- (B) RIGHT OF CARRIAGEWAY 5 WIDE
- (C) EASEMENT TO DRAIN WATER 1 WIDE
- (D) EASEMENT FOR DRAINAGE 1 WIDE

**LOT 3**  
DP 565776  
RESIDENCE  
No.6


# TRENTWOOD PARK

## SCHEDULE OF TREES

TREE ID	DIAMETER	HEIGHT	SPREAD
T01	0.4	10	2
T02	0.2	5	1
T03	0.2	5	1
T04	0.2	5	1
T05	0.2	5	1
T06	0.3	6	4
T07	0.7	11	5
T08	0.2	6	1
T09	0.2	6	1
T10	0.2	6	1
T11	0.2	7	1
T12	0.3	6	1
T13	0.2	6	1
T14	0.2	6	1
T15	0.2	6	1
T16	0.2	6	2
T17	0.2	6	1
T18	0.2	6	1
T19	0.2	6	1
T20	0.2	6	2
T21	0.2	5	1
T22	0.2	6	1
T23	0.3	6	4
T24	0.6	5	4
T25	0.2	7	1
T26	0.2	7	1
T27	0.2	7	1
T28	0.2	7	1
T29	0.2	7	1
T30	0.2	7	1
T31	0.2	7	1
T32	0.2	7	1
T33	0.2	7	1
T34	0.2	7	1
T35	0.3	5	1
T36	0.3	5	1
T37	0.3	5	1
T38	0.3	5	1
T39	0.3	5	1
T40	0.4	7	3
T41	0.4	8	3
T42	0.4	9	3
T43	0.3	4	3
T44	0.5	16	4
T45	0.5	16	4
T46	0.5	16	4
T47	0.5	16	4
T48	0.5	16	4
T49	0.5	16	4
T50	0.5	16	4
T51	0.5	11	6
T52	0.7	21	7
T53	0.6	16	5
T54	0.6	16	5
T55	0.3	8	4
T56	0.6	15	3
T57	1.1	9	11
T58	0.2	5	2
T59	0.2	7	1
T60	0.2	7	1
T61	0.2	6	1
T62	0.2	6	1
T63	0.2	6	1
T64	0.2	9	10
T65	0.2	5	5
T66	0.2	5	5
T67	0.9	8	8
T68	0.3	9	2

## LOCATION PLAN

LAT: -33.6345  
LONG: 151.3198

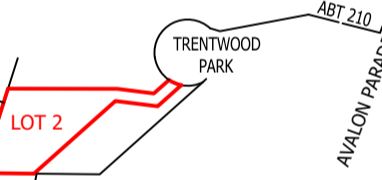

## PLAN BY



Office: 0434 624 595 | Email: office@englandservices.com.au

## CLIENT


## CLIENT REFERENCE

## PROJECT LOCATION

**LOT 2**  
DP 565776  
6B TRENTWOOD PARK  
AVALON BEACH, NSW

## PLAN TYPE

IDENTIFICATION SURVEY & CONTOUR PLAN

## ABBREVIATIONS

EB - ELEC BOX	RL - REDUCED LEVEL
FL - FLOOR LEVEL	SD - SEWER DIRECTION
GM - GAS METER	SMH - SEWER MAN HOLE
H - HYDRANT	SWP - STORM WATER FIT
KT - KERB TOP	T - TREE
KL - KERB INVERT	TF - TOP OF FENCE
L - LANDING	TP - TELECOMS PIT
LP - LIGHT POLE	TW - TOP OF WALL
M - MAN HOLE	VB - VERANDAH
POR - PORCH	VM - WATER METER
	WC - WATER CLOSET


## JOB REFERENCE

240810D1MH

## SOURCE OF LEVELS

SSM 11116 RL26.766(AHD)  
(SCIMS, DATED 05.08.2024)

SURVEY DATE: 08.2024  
SCALE: 1:100@A1  
SHEET 2 OF 2

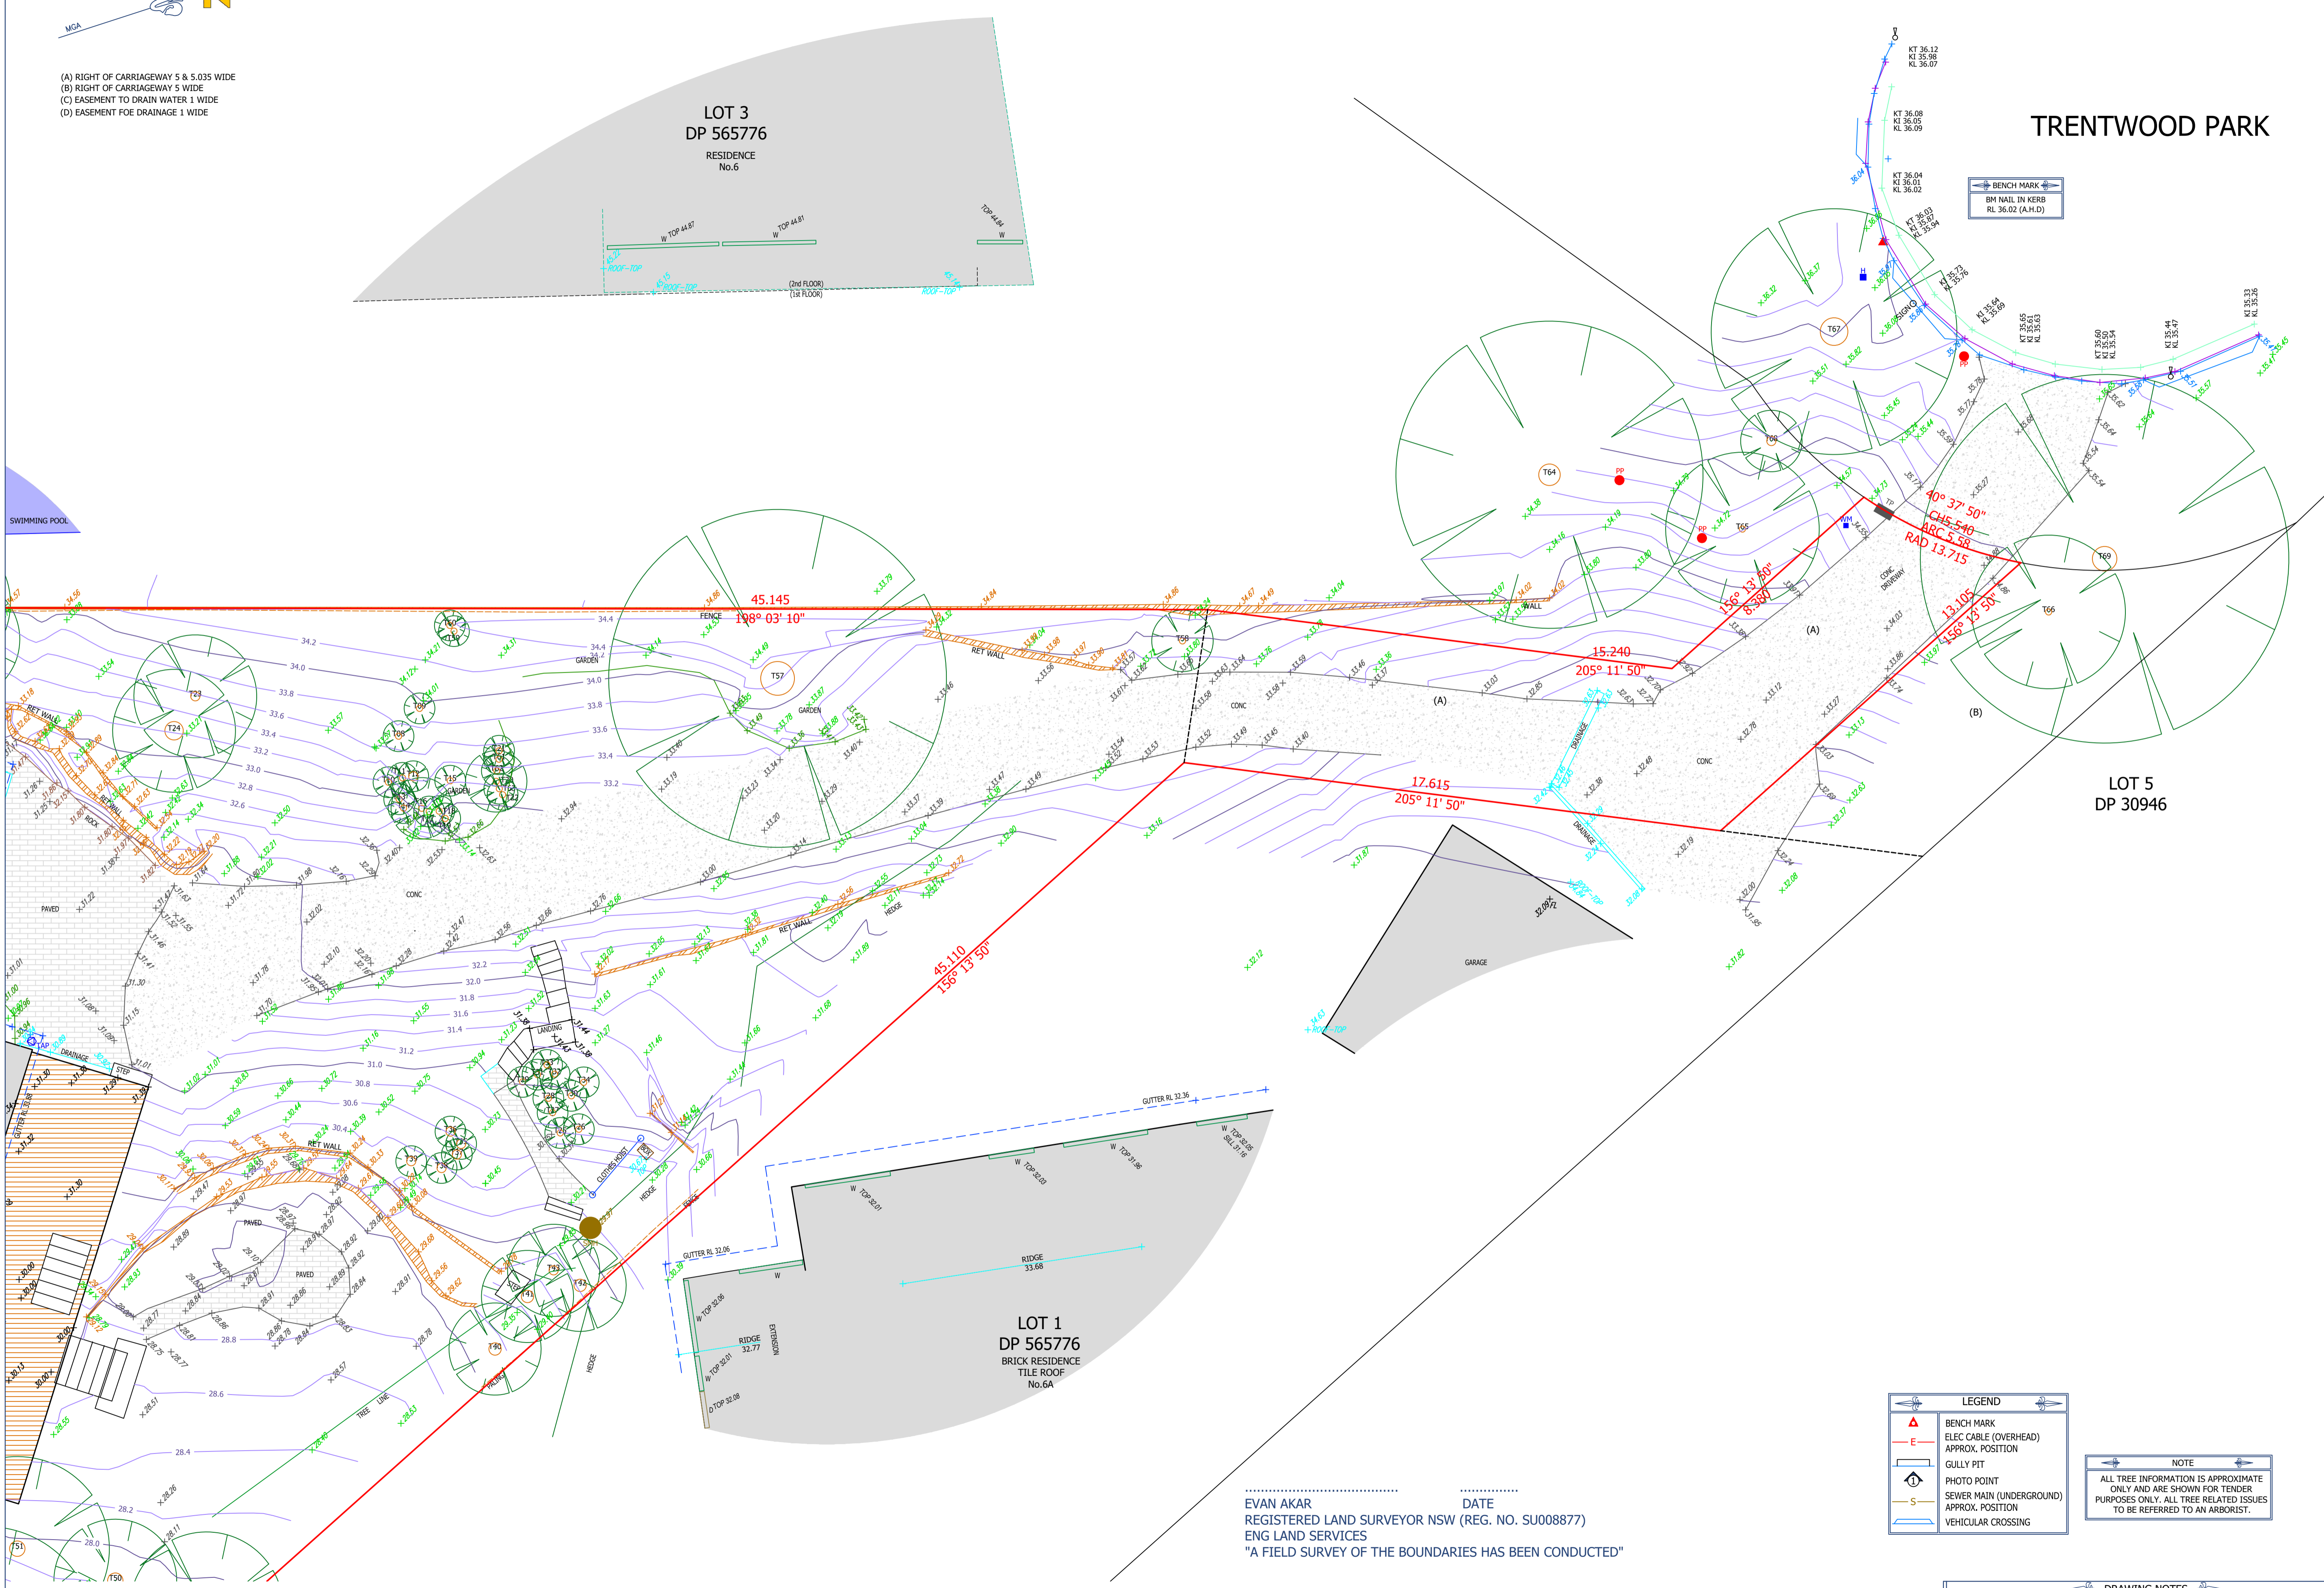

EVAN AKAR  
REGISTERED LAND SURVEYOR NSW (REG. NO. SU008877)  
ENG LAND SERVICES  
"A FIELD SURVEY OF THE BOUNDARIES HAS BEEN CONDUCTED"

### LEGEND

	BENCH MARK
	ELEV CABLE (OVERHEAD)
	APPROX POSITION
	GULLY PIT
	PHOTO POINT
	SEWER MAIN (UNDERGROUND)
	APPROX POSITION
	VEHICULAR CROSSING

### NOTE

ALL TREE INFORMATION IS APPROXIMATE PURPOSES ONLY. ALL TREE RELATED ISSUES TO BE REFERRED TO AN ARBORIST.

YOU ARE ADVISED TO CALL 1100 "DIAL BEFORE YOU DIG" BEFORE CARRYING OUT ANY BUILDING WORKS.

COPYRIGHT ENG LAND SERVICES

NO PART OF THIS DRAWING MAY BE REPRODUCED, COPIED, COMMUNICATED, STORED IN A RETRIEVAL SYSTEM OR TRANSMITTED IN ANY FORM, WITHOUT THE WRITTEN PERMISSION OF THE COPYRIGHT OWNER EXCEPT AS PERMITTED BY THE COPYRIGHT ACT 1968.

### DRAWING NOTES

- RIDGE AND GUTTER LOCATION AND HEIGHTS HAVE BEEN OBTAINED BY INDIRECT METHOD AND ARE ACCURATE TO 10MM.
- CONTOURS SHOWN ARE AN INDICATION OF LANDFORM AND SHOULD NOT BE TAKEN IN REFERENCE TO SPOT LEVELS SHOWN.
- SERVICES SHOWN AND INDICATED ONLY AS POSITIONS ARE BASED ON SERVICE RECORDS LOCATED DURING FIELD SURVEY.
- DETERMINE EXACT POSITIONS OF ANY UNDERGROUND PIPES, CABLES ETC. OTHER SERVICES MAY EXIST WHICH ARE NOT SHOWN.
- DIMENSIONS OF ANY TREES SHOWN ON THIS DRAWING ARE APPROXIMATE.
