


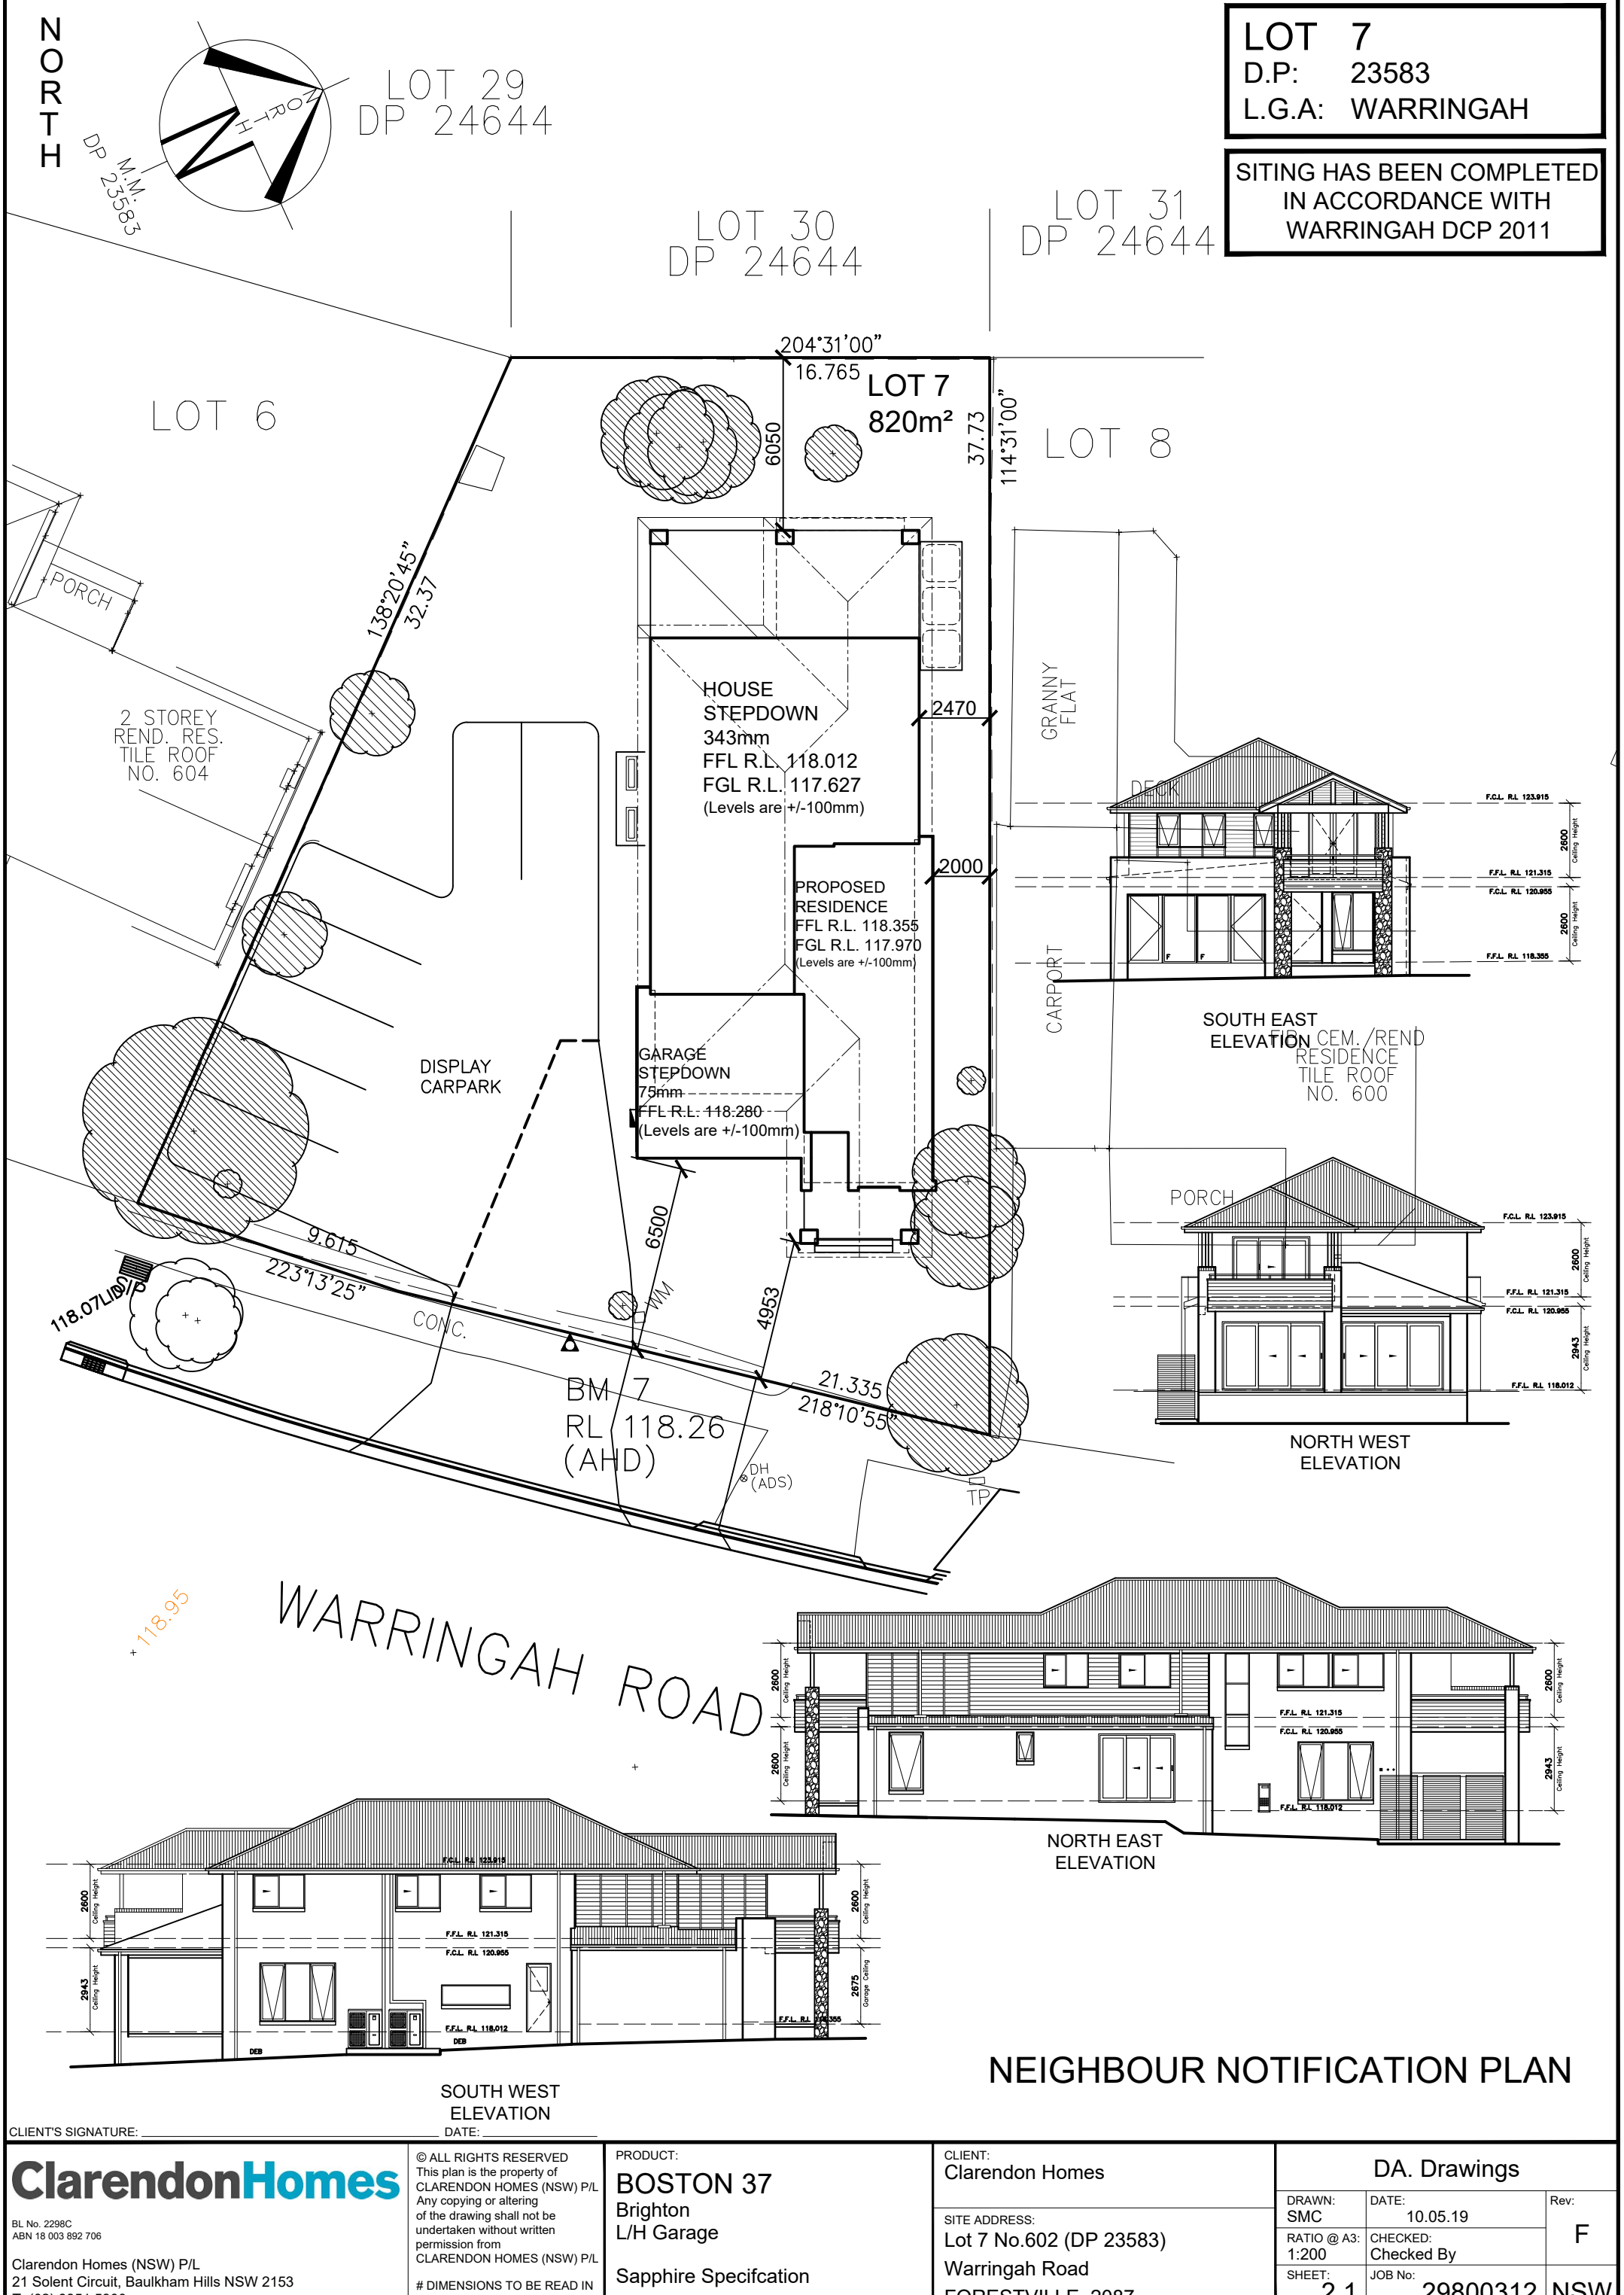

|   |  |   |  |   |  |                      |                        |               |
|---|--|---|--|---|--|----------------------|------------------------|---------------|
| CLIENT'S SIGNATURE: _____ DATE: _____   |  | PRODUCT:<br><b>BOSTON 37</b><br>Brighton<br>L/H Garage<br><br>Sapphire Specification   |  | CLIENT:<br>Clarendon Homes<br><br>SITE ADDRESS:<br>Lot 7 No.602 (DP 23583)<br>Warringah Road<br>FORESTVILLE 2087 |  | DA. Drawings         |                        |               |
| <b>ClarendonHomes</b><br><small>BL No. 2298C<br/>ABN 18 003 892 706<br/><br/>Clarendon Homes (NSW) P/L<br/>21 Solent Circuit, Baulkham Hills NSW 2153<br/>T: (02) 8851 5300</small> |  | <small>© ALL RIGHTS RESERVED<br/>This plan is the property of<br/>CLARENDON HOMES (NSW) P/L<br/>Any copying or altering<br/>of the drawing shall not be<br/>undertaken without written<br/>permission from<br/>CLARENDON HOMES (NSW) P/L<br/><br/># DIMENSIONS TO BE READ IN<br/>PREFERENCE TO SCALING</small> |  |   |  | DRAWN:<br>SMC        | DATE:<br>10.05.19      | Rev:<br><br>F |
|   |  |   |  |   |  | RATIO @ A3:<br>1:200 | CHECKED:<br>Checked By |               |
|   |  |   |  |   |  | SHEET:<br>2.1        | JOB No:<br>29800312    | NSW           |