


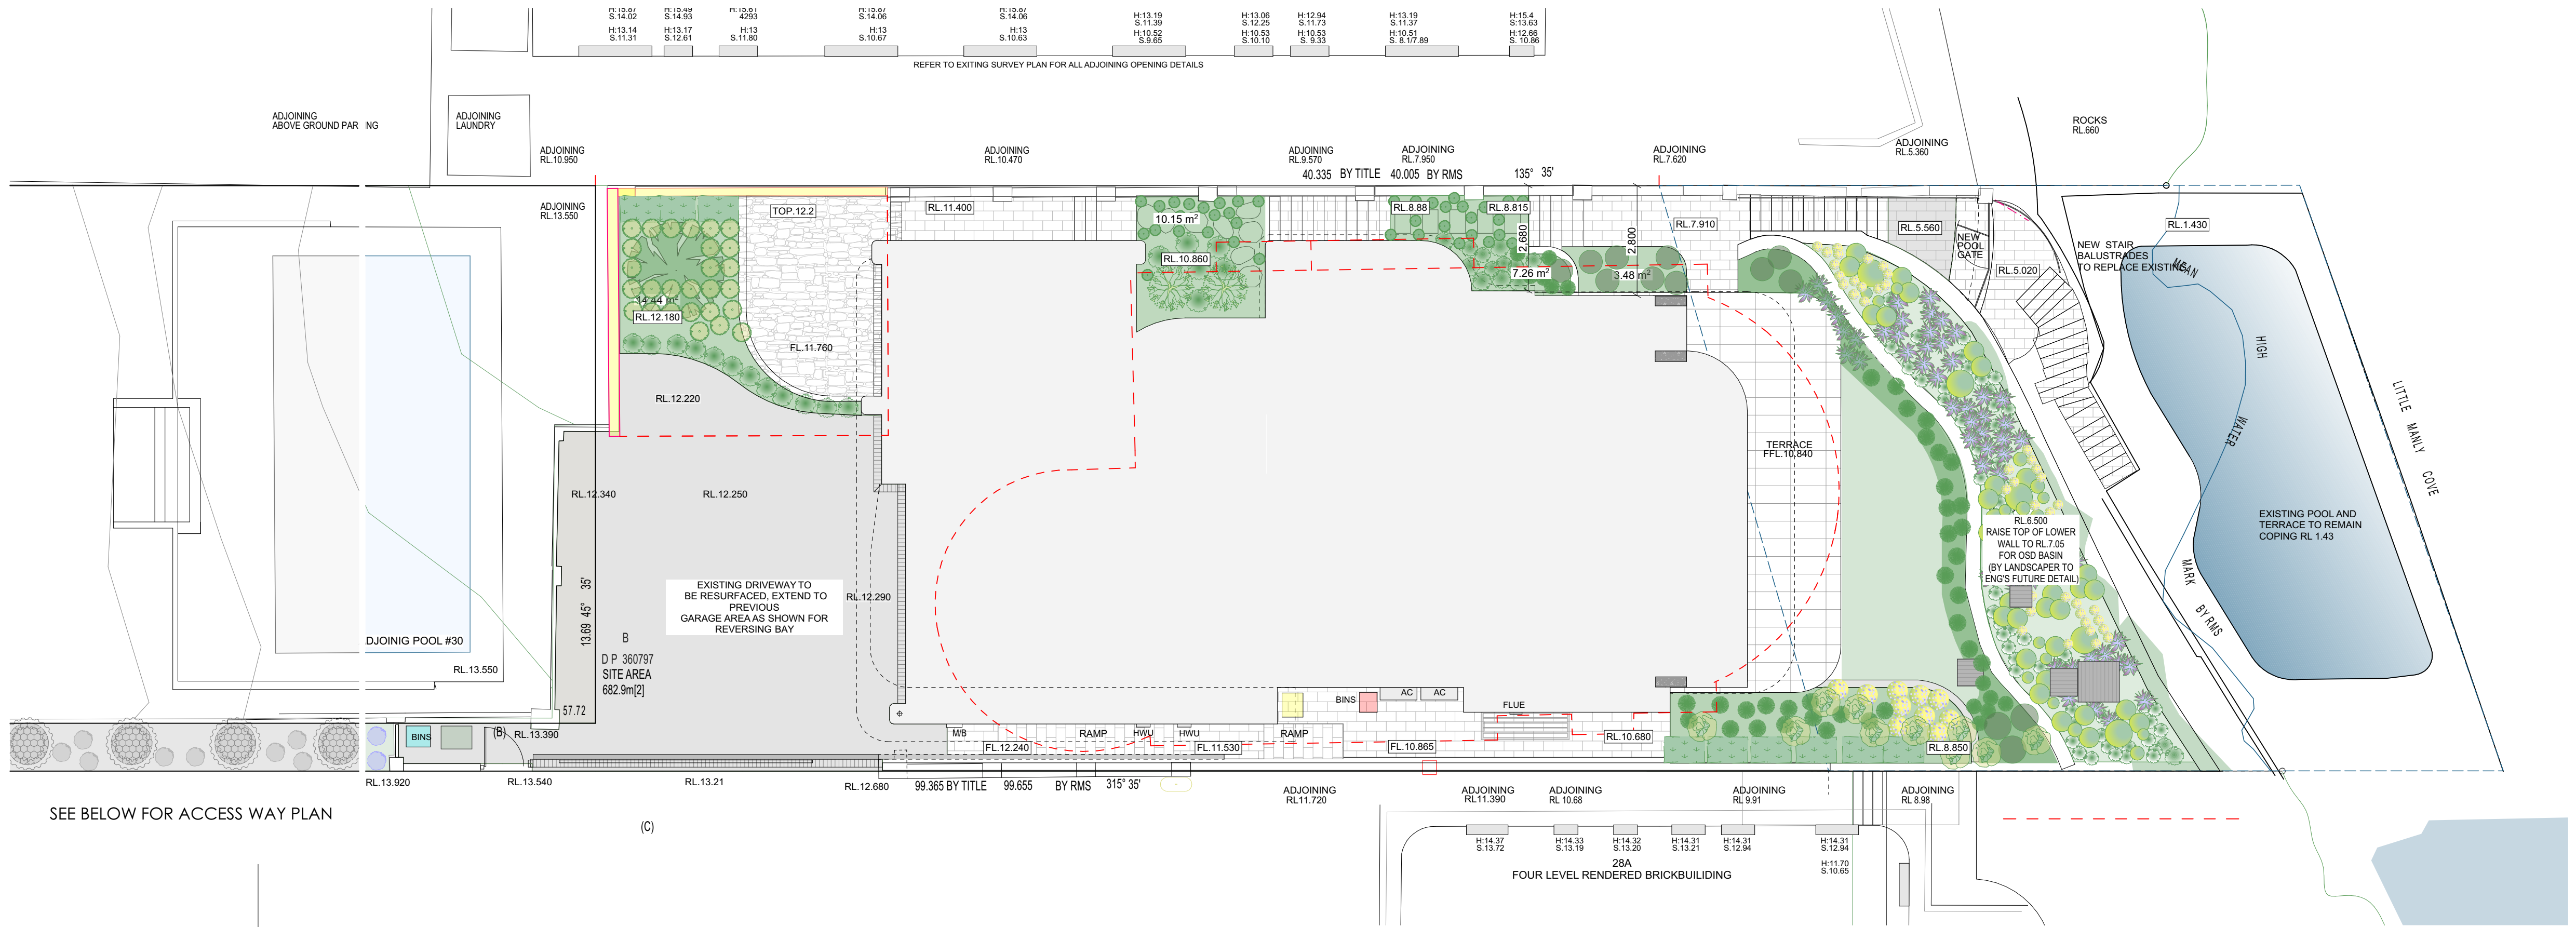


SEE BELOW FOR ACCESS WAY PLAN

(C)



(C)

(C)

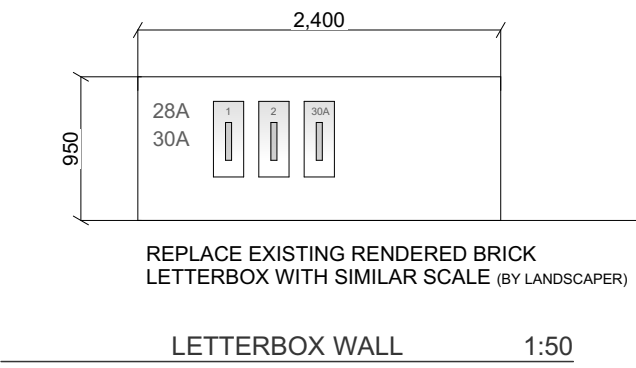


REPLACE EXISTING RENDERED BRICK LETTERBOX WITH SIMILAR SCALE (BY LANDSCAPER)

LETTERBOX WALL 1:50

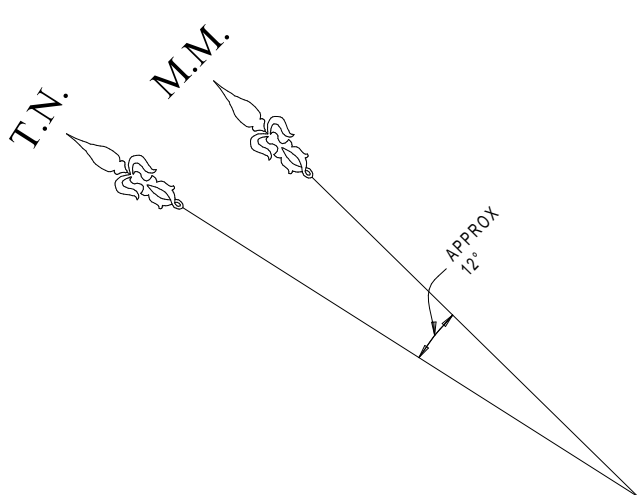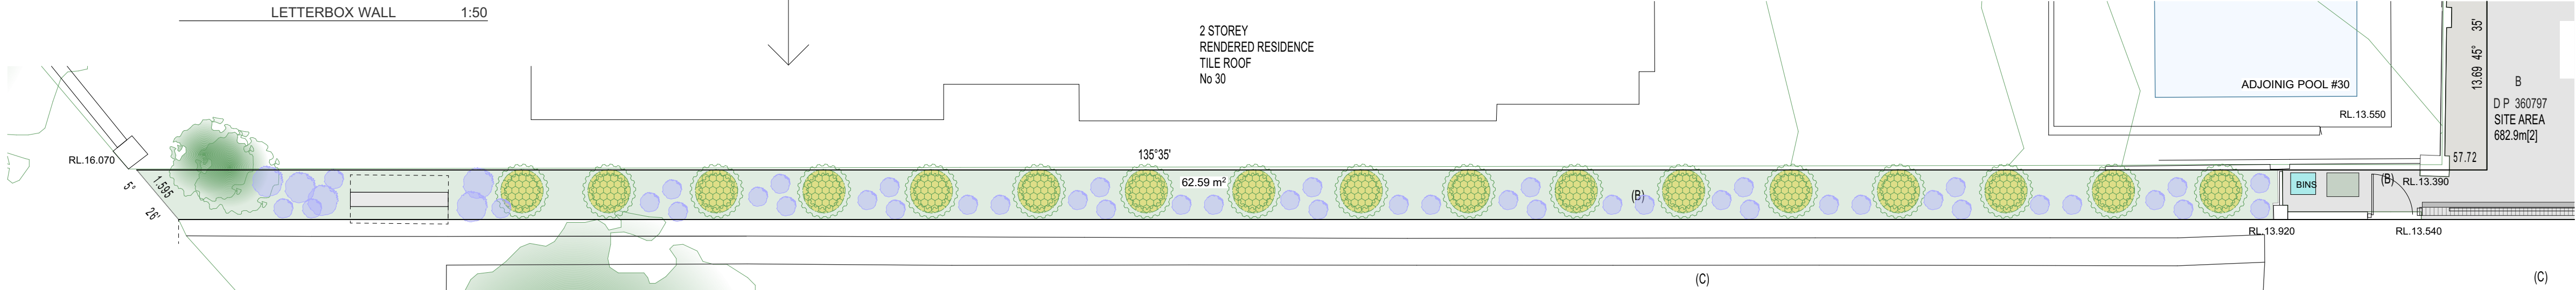


SCHEDULE OF EXTERNAL FINISHES::

STEPS AND PATHS BY LANDSCAPER	
TILED AREAS POURED AND FINISHED BY BUILDER	
TILED AREAS POURED AND FINISHED BY BUILDER	
RETAINING WALLS BY OWNER/ LANDSCAPER	
RETAINING WALLS TO BE ADJUSTED AND FINISHED BY LANDSCAPER	

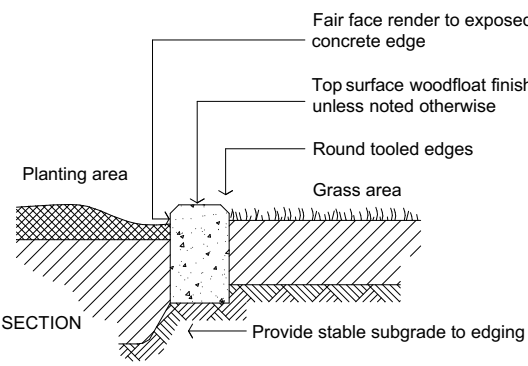


CONCRETE GARDEN EDGE DETAIL

NOT TO SCALE

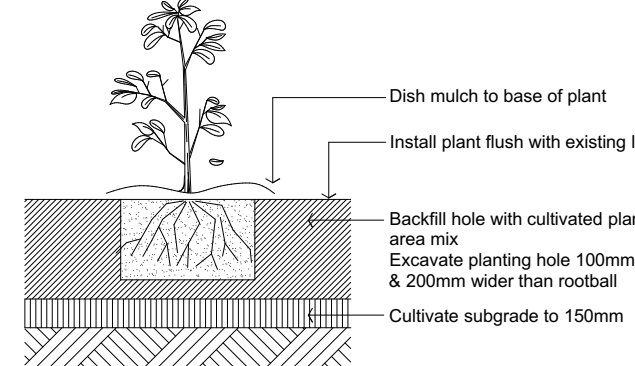

PLANTING IN GARDEN BEDS DETAIL

NOT TO SCALE

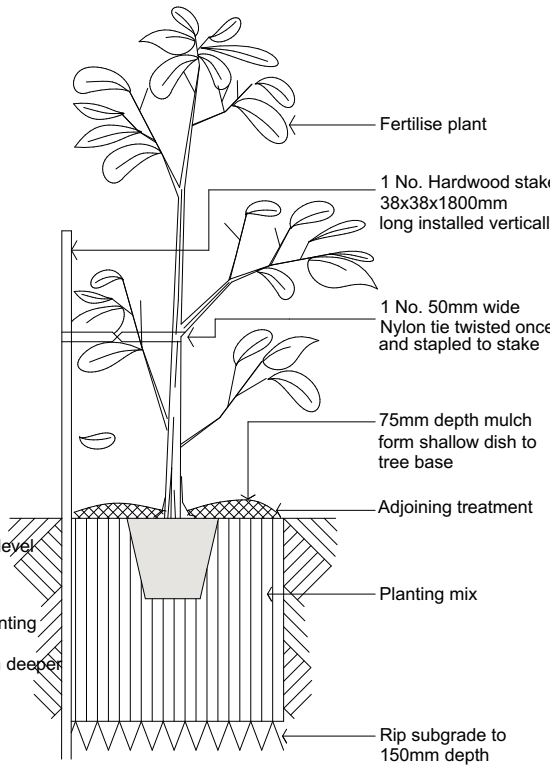

15 - 35 LITRE TREE PLANTING DETAIL

NOT TO SCALE

PLANT SCHEDULE:

												
Dracaena draco 1 x tree 100lt	Olea europaea 2 x tree	Thuja orientalis 17 x 330mm pots or larger to replace existing		westringia frutescens mundi 13 x 300mm pots		dianella caerulea 69 x 150mm pots		Osteospermum "Voltage Yellow" 55 x 150mm pots		dichondra silver falls 40 x tubestock		Poa labillardieri 45 x 150mm pots
				senecio serpens 27 x 150mm pots		mixture of Kalanchoe "silver spoons" and Crassula ovata 54 x 200mm pots		Agapanthus 50 x 150mm pots		casuarina 'cousin ii' 80 x 150mm & 200mm pots		Adiantum sp 10 x 150mm pots
Casuarina 'cousin ii'	Poa labillardieri	Senecio serpens	Acmena smithii 'Sublime'	Dichondra silver falls	Westringia frutescens mundi	dianella caerulea	Osteospermum	Crassula ovata	Kalanchoe "silver spoons"	Adiantum sp	Agapanthus	
											