


- TREE SPREADS & HEIGHTS ARE INDICATIVE ONLY.
- ONLY VISIBLE SERVICES HAVE BEEN SHOWN.
- UNDERGROUND SERVICES HAVE NOT BEEN LOCATED.
- NOTIFICATION OF ALL RELEVANT AUTHORITIES SHOULD BE UNDERTAKEN.
- BEFORE CARRYING OUT ANY CONSTRUCTION ACTIVITY IN OR NEAR THE SURVEYED AREA.
- THIS SURVEY HAS BEEN CARRIED OUT FOR INFORMATION PURPOSES ONLY AND SURVEY MARKS SHOULD BE PLACED IF STRUCTURES ARE TO BE ERECTED ON OR NEAR THE BOUNDARIES. BOUNDARIES ARE NOT TO BE ESTABLISHED FROM INFORMATION SHOWN ON DRAWING.
- CONTOUR INTERVAL - 1 METRE. CONTOURS ARE INDICATIVE ONLY. SPOT LEVELS SHOULD BE ADOPTED FOR DESIGN AND CALCULATION PURPOSES. CRITICAL SPOT LEVELS SHOULD BE CONFIRMED WITH SURVEYOR.
- SM ... DENOTES APPROXIMATE POSITION OF SEWER MAIN. POSITION MUST BE CONFIRMED BY SYDNEY WATER
- ORIGIN OF LEVELS: P.M.38201 R.L.45.05 A.H.D.(SYDNEY WATER)
- COPYRIGHT © ADAM CLERKE SURVEYORS PTY LTD 2018
- SUBJECT LAND AFFECTED BY COVENANT D972018
- THIS PLAN HAS BEEN PREPARED FOR THE EXCLUSIVE USE OF DAVID & JENNIFER WADE



- NOTES:
- TREE SPREADS & HEIGHTS ARE INDICATIVE ONLY.
 - ONLY VISIBLE SERVICES HAVE BEEN SHOWN. UNDERGROUND SERVICES HAVE NOT BEEN LOCATED. NOTIFICATION OF ALL RELEVANT AUTHORITIES SHOULD BE UNDERTAKEN, BEFORE CARRYING OUT ANY CONSTRUCTION ACTIVITY IN OR NEAR THE SURVEYED AREA.
 - THIS SURVEY HAS BEEN CARRIED OUT FOR INFORMATION PURPOSES ONLY AND SURVEY MARKS SHOULD BE PLACED IF STRUCTURES ARE TO BE ERECTED ON OR NEAR THE BOUNDARIES. BOUNDARIES ARE NOT TO BE ESTABLISHED FROM INFORMATION SHOWN ON DRAWING.
 - CONTOUR INTERVAL - 1 METRE. CONTOURS ARE INDICATIVE ONLY. SPOT LEVELS SHOULD BE ADOPTED FOR DESIGN AND CALCULATION PURPOSES. CRITICAL SPOT LEVELS SHOULD BE CONFIRMED WITH SURVEYOR.
 - ORIGIN OF LEVELS: P.M.38201 R.L.45.05 A.H.D.(SYDNEY WATER)
 - COPYRIGHT © ADAM CLERKE SURVEYORS PTY LTD 2015
 - LOT 328 IN D.P.16362 AFFECTED BY COVENANT D972018
 - LOT 329 IN D.P.16362 AFFECTED BY COVENANT F333766
 - LOTS 330 & 331 IN D.P.16362 AFFECTED BY COVENANT D738425

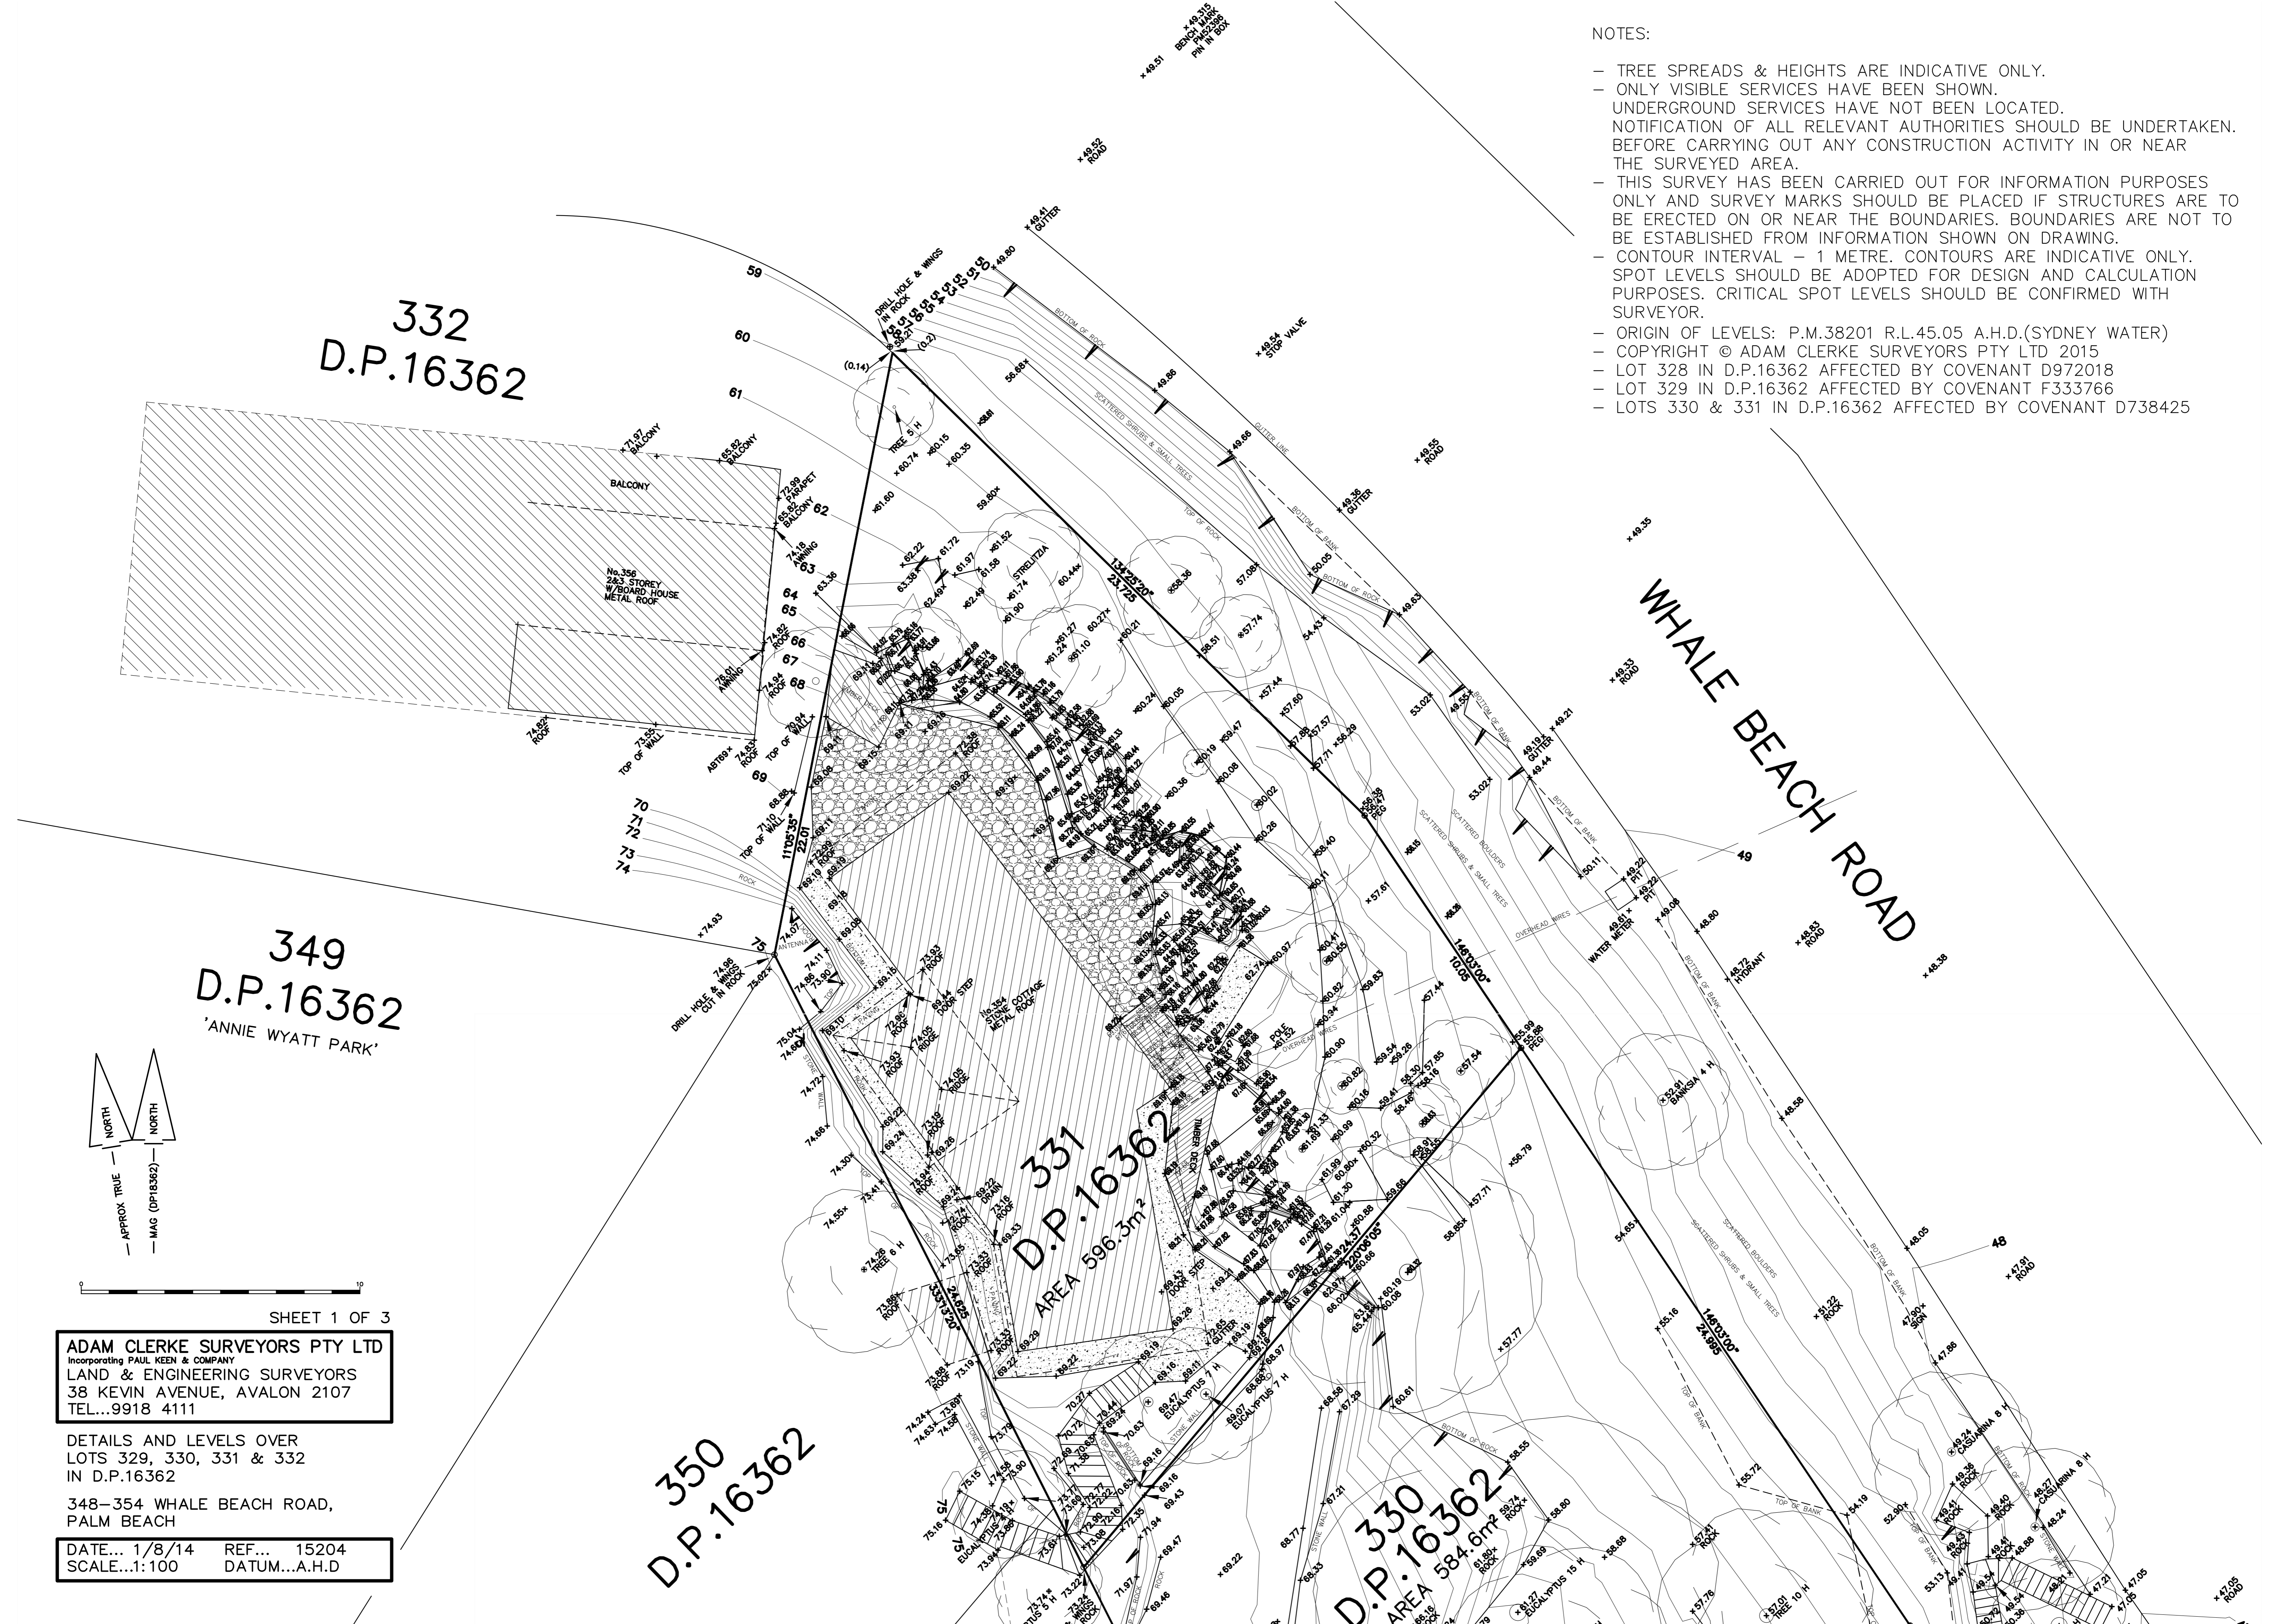

ADAM CLERKE SURVEYORS PTY LTD
Incorporating PAUL KEEN & COMPANY
LAND & ENGINEERING SURVEYORS
38 KEVIN AVENUE, AVALON 2107
TEL...9918 4111

DETAILS AND LEVELS OVER
LOTS 329, 330, 331 & 332
IN D.P.16362

348-354 WHALE BEACH ROAD,
PALM BEACH

DATE... 1/8/14 REF... 15204
SCALE...1:100 DATUM...A.H.D



ADAM CLERKE SURVEYORS PTY LTD
Incorporating PAUL KEEN & COMPANY
LAND & ENGINEERING SURVEYORS
38 KEVIN AVENUE, AVALON 2107
TEL...9918 4111

DETAILS AND LEVELS OVER
LOTS 329, 330, 331 & 332
IN D.P.16362

348-354 WHALE BEACH ROAD,
PALM BEACH

DATE... 1/8/14 REF... 15204
SCALE...1:100 DATUM...A.H.D

SHEET 2 OF 3

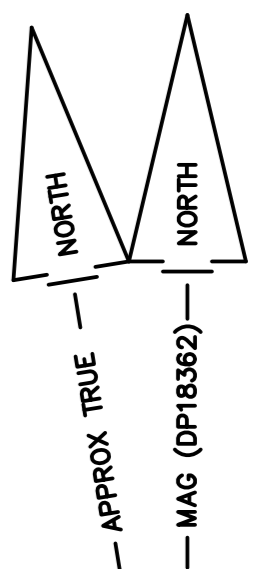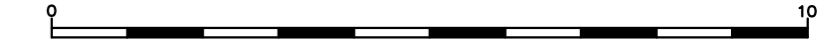

WHALE BEACH ROAD

350
D.P.16362

351
D.P.16362


'ANNIE WYATT PARK'

NOTES:

- TREE SPREADS & HEIGHTS ARE INDICATIVE ONLY.
- ONLY VISIBLE SERVICES HAVE BEEN SHOWN. UNDERGROUND SERVICES HAVE NOT BEEN LOCATED. NOTIFICATION OF ALL RELEVANT AUTHORITIES SHOULD BE UNDERTAKEN, BEFORE CARRYING OUT ANY CONSTRUCTION ACTIVITY IN OR NEAR THE SURVEYED AREA.
- THIS SURVEY HAS BEEN CARRIED OUT FOR INFORMATION PURPOSES ONLY AND SURVEY MARKS SHOULD BE PLACED IF STRUCTURES ARE TO BE ERCTED ON OR NEAR THE BOUNDARIES. BOUNDARIES ARE NOT TO BE ESTABLISHED FROM INFORMATION SHOWN ON DRAWING.
- CONTOUR INTERVAL - 1 METRE. CONTOURS ARE INDICATIVE ONLY. SPOT LEVELS SHOULD BE ADOPTED FOR DESIGN AND CALCULATION PURPOSES. CRITICAL SPOT LEVELS SHOULD BE CONFIRMED WITH SURVEYOR.
- ORIGIN OF LEVELS: P.M.38201 R.L.45.05 A.H.D.(SYDNEY WATER)
- COPYRIGHT © ADAM CLERKE SURVEYORS PTY LTD 2015
- LOT 328 IN D.P.16362 AFFECTED BY COVENANT D972018
- LOT 329 IN D.P.16362 AFFECTED BY COVENANT F333766
- LOTS 330 & 331 IN D.P.16362 AFFECTED BY COVENANT D738125

329
D.P.16362

328
D.P.16362

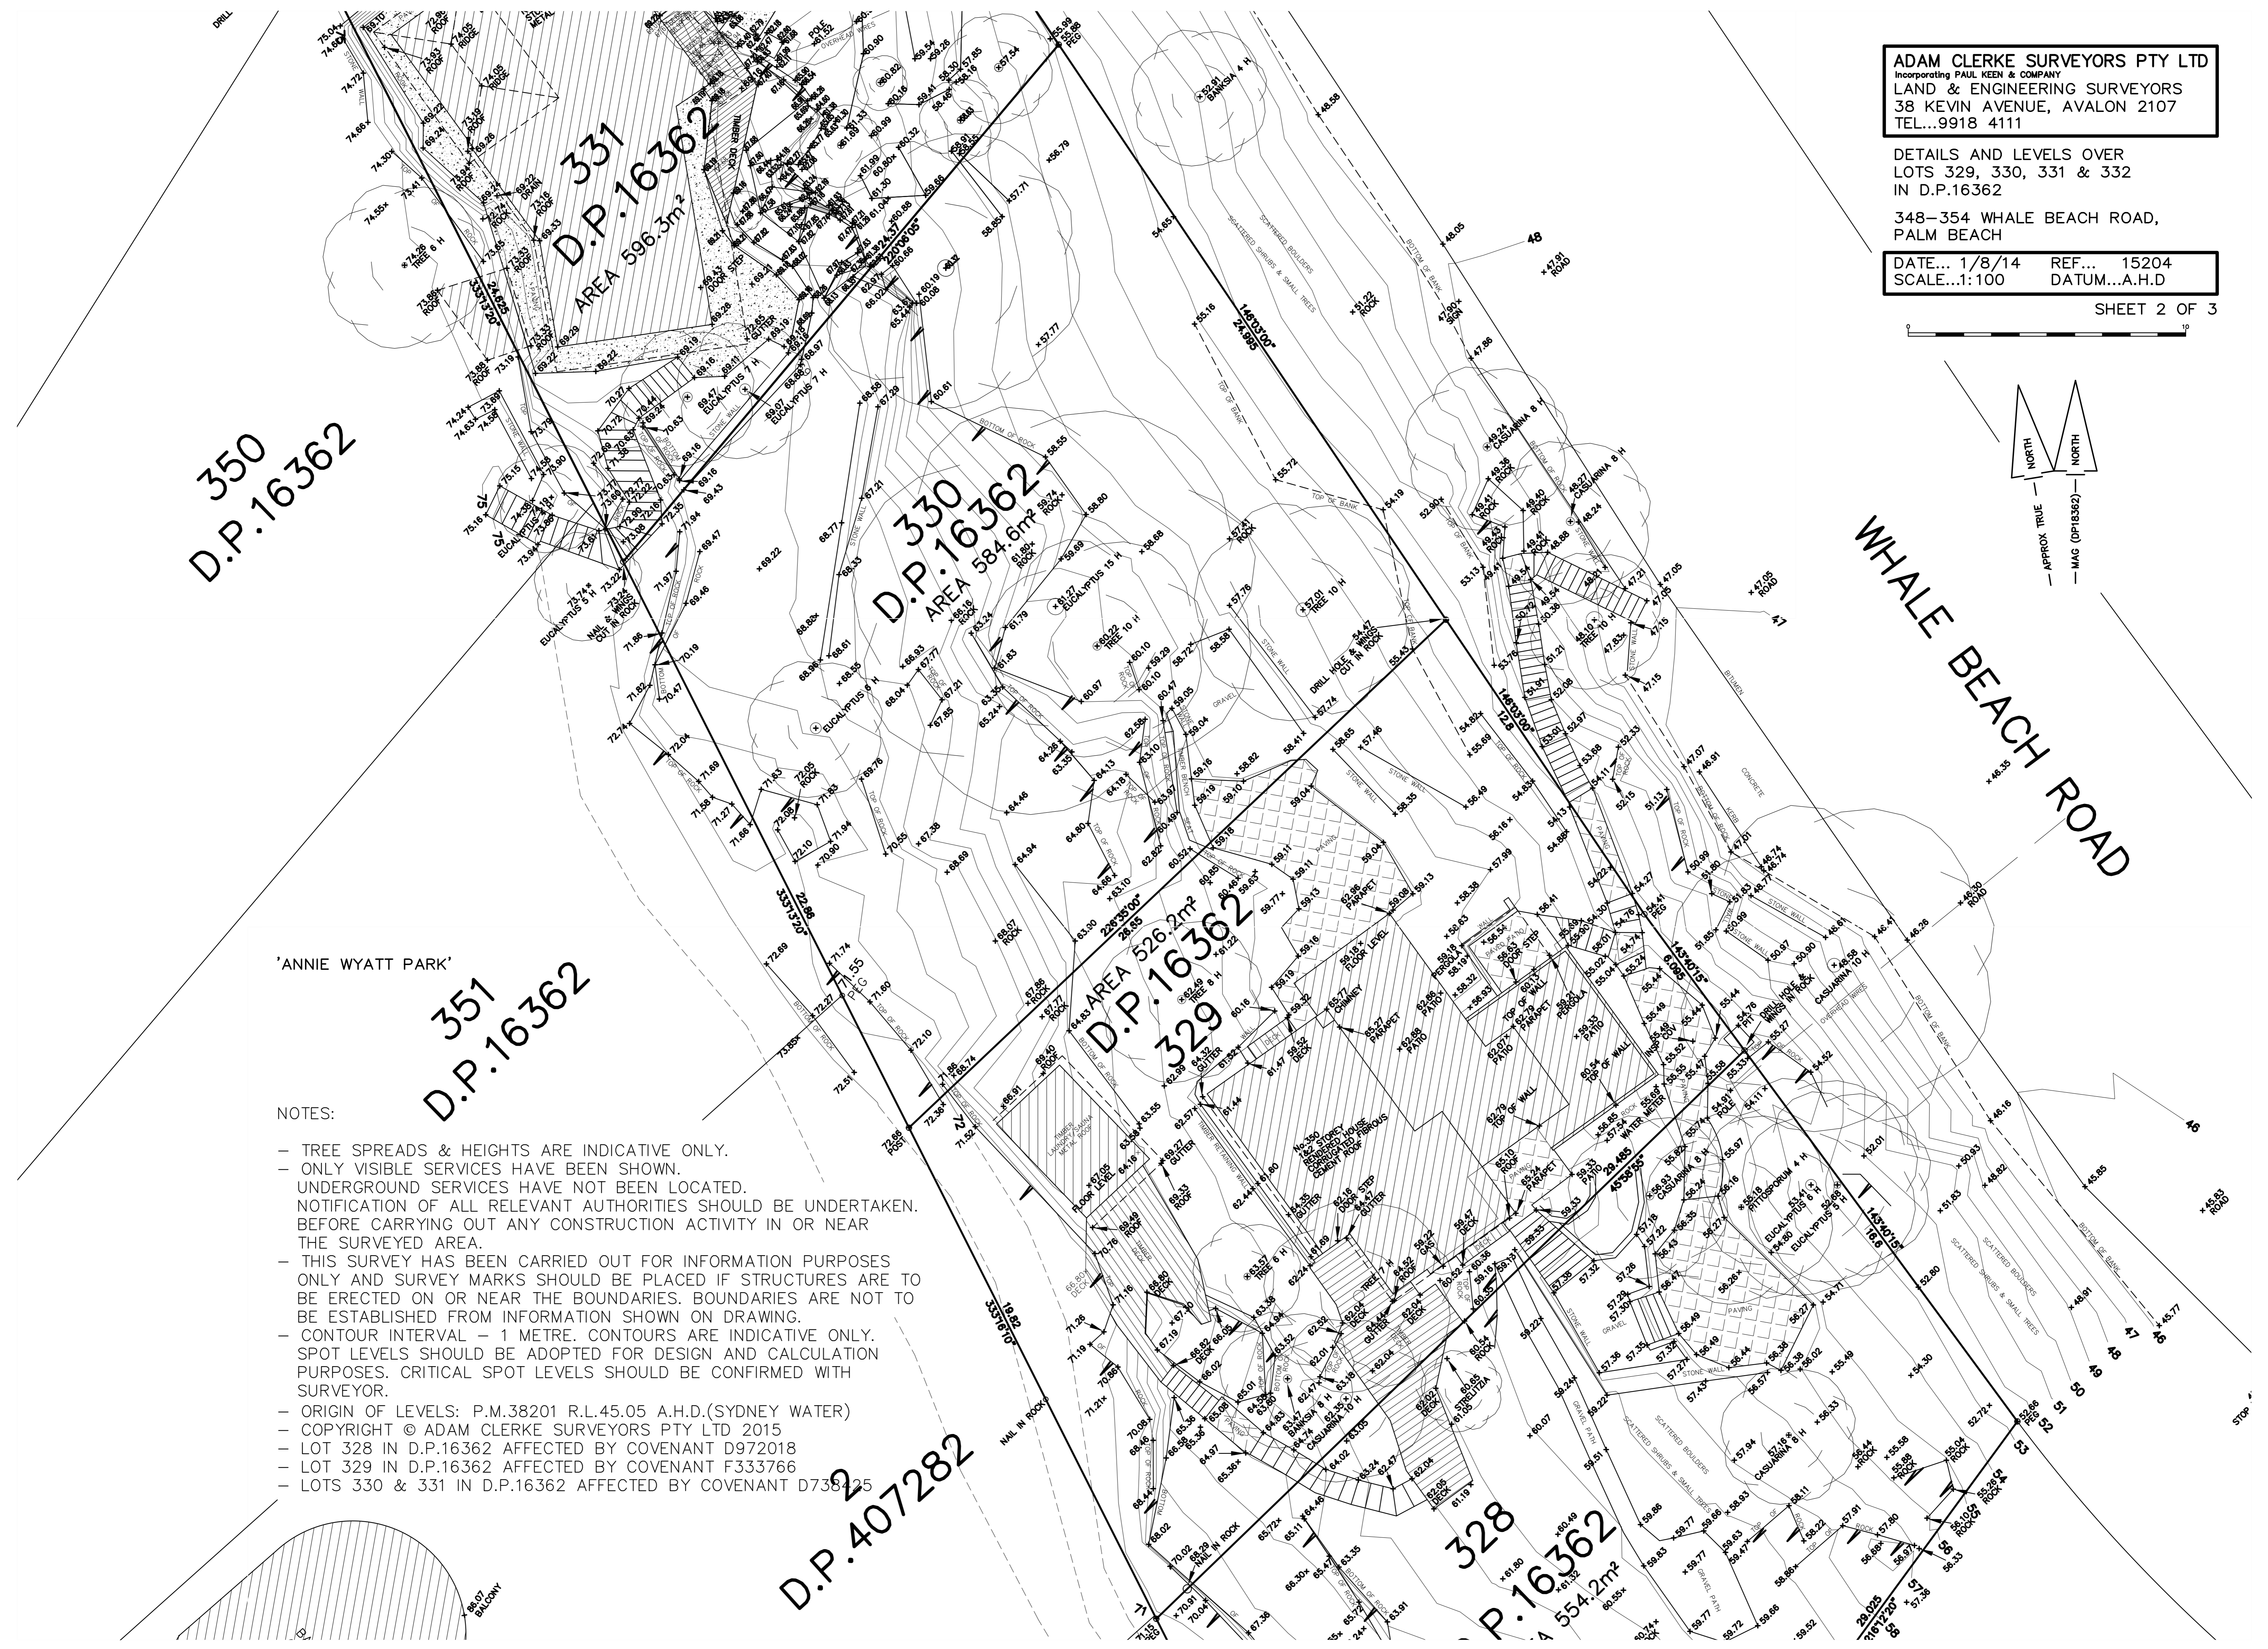

'ANNIE WYATT PARK'

351
D.P.16362

NOTES:

- TREE SPREADS & HEIGHTS ARE INDICATIVE ONLY.
- ONLY VISIBLE SERVICES HAVE BEEN SHOWN. UNDERGROUND SERVICES HAVE NOT BEEN LOCATED. NOTIFICATION OF ALL RELEVANT AUTHORITIES SHOULD BE UNDERTAKEN. BEFORE CARRYING OUT ANY CONSTRUCTION ACTIVITY IN OR NEAR THE SURVEYED AREA.
- THIS SURVEY HAS BEEN CARRIED OUT FOR INFORMATION PURPOSES ONLY AND SURVEY MARKS SHOULD BE PLACED IF STRUCTURES ARE TO BE ERECTED ON OR NEAR THE BOUNDARIES. BOUNDARIES ARE NOT TO BE ESTABLISHED FROM INFORMATION SHOWN ON DRAWING.
- CONTOUR INTERVAL - 1 METRE. CONTOURS ARE INDICATIVE ONLY. SPOT LEVELS SHOULD BE ADOPTED FOR DESIGN AND CALCULATION PURPOSES. CRITICAL SPOT LEVELS SHOULD BE CONFIRMED WITH SURVEYOR.
- ORIGIN OF LEVELS: P.M.38201 R.L.45.05 A.H.D.(SYDNEY WATER)
- COPYRIGHT © ADAM CLERKE SURVEYORS PTY LTD 2015
- LOT 328 IN D.P.16362 AFFECTED BY COVENANT D972018
- LOT 329 IN D.P.16362 AFFECTED BY COVENANT F333766
- LOTS 330 & 331 IN D.P.16362 AFFECTED BY COVENANT D738425

2
D.P.407282

1
D.P.407282


415
D.P.19651

328
D.P.16362
AREA 554.2m²

327
D.P.16362

D.P.16362

WHALE
BEACH
ROAD

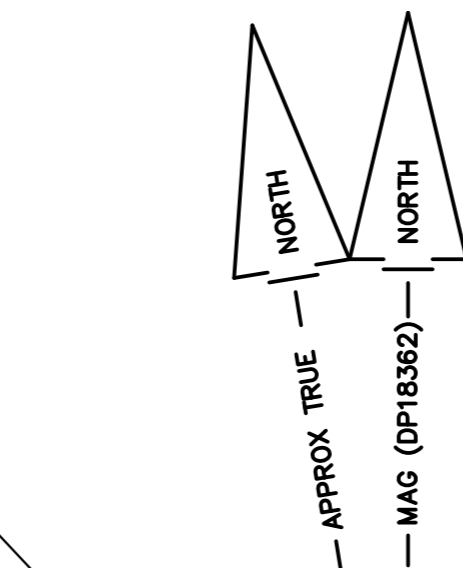

SHEET 3 OF 3

ADAM CLERKE SURVEYORS PTY LTD
Incorporating PAUL KEEN & COMPANY
LAND & ENGINEERING SURVEYORS
38 KEVIN AVENUE, AVALON 2107
TEL....9918 4111

DETAILS AND LEVELS OVER
LOTS 329, 330, 331 & 332
IN D.P.16362

348-354 WHALE BEACH ROAD,
PALM BEACH

DATE... 1/8/14 REF... 15204
SCALE...1:100 DATUM...A.H.D