
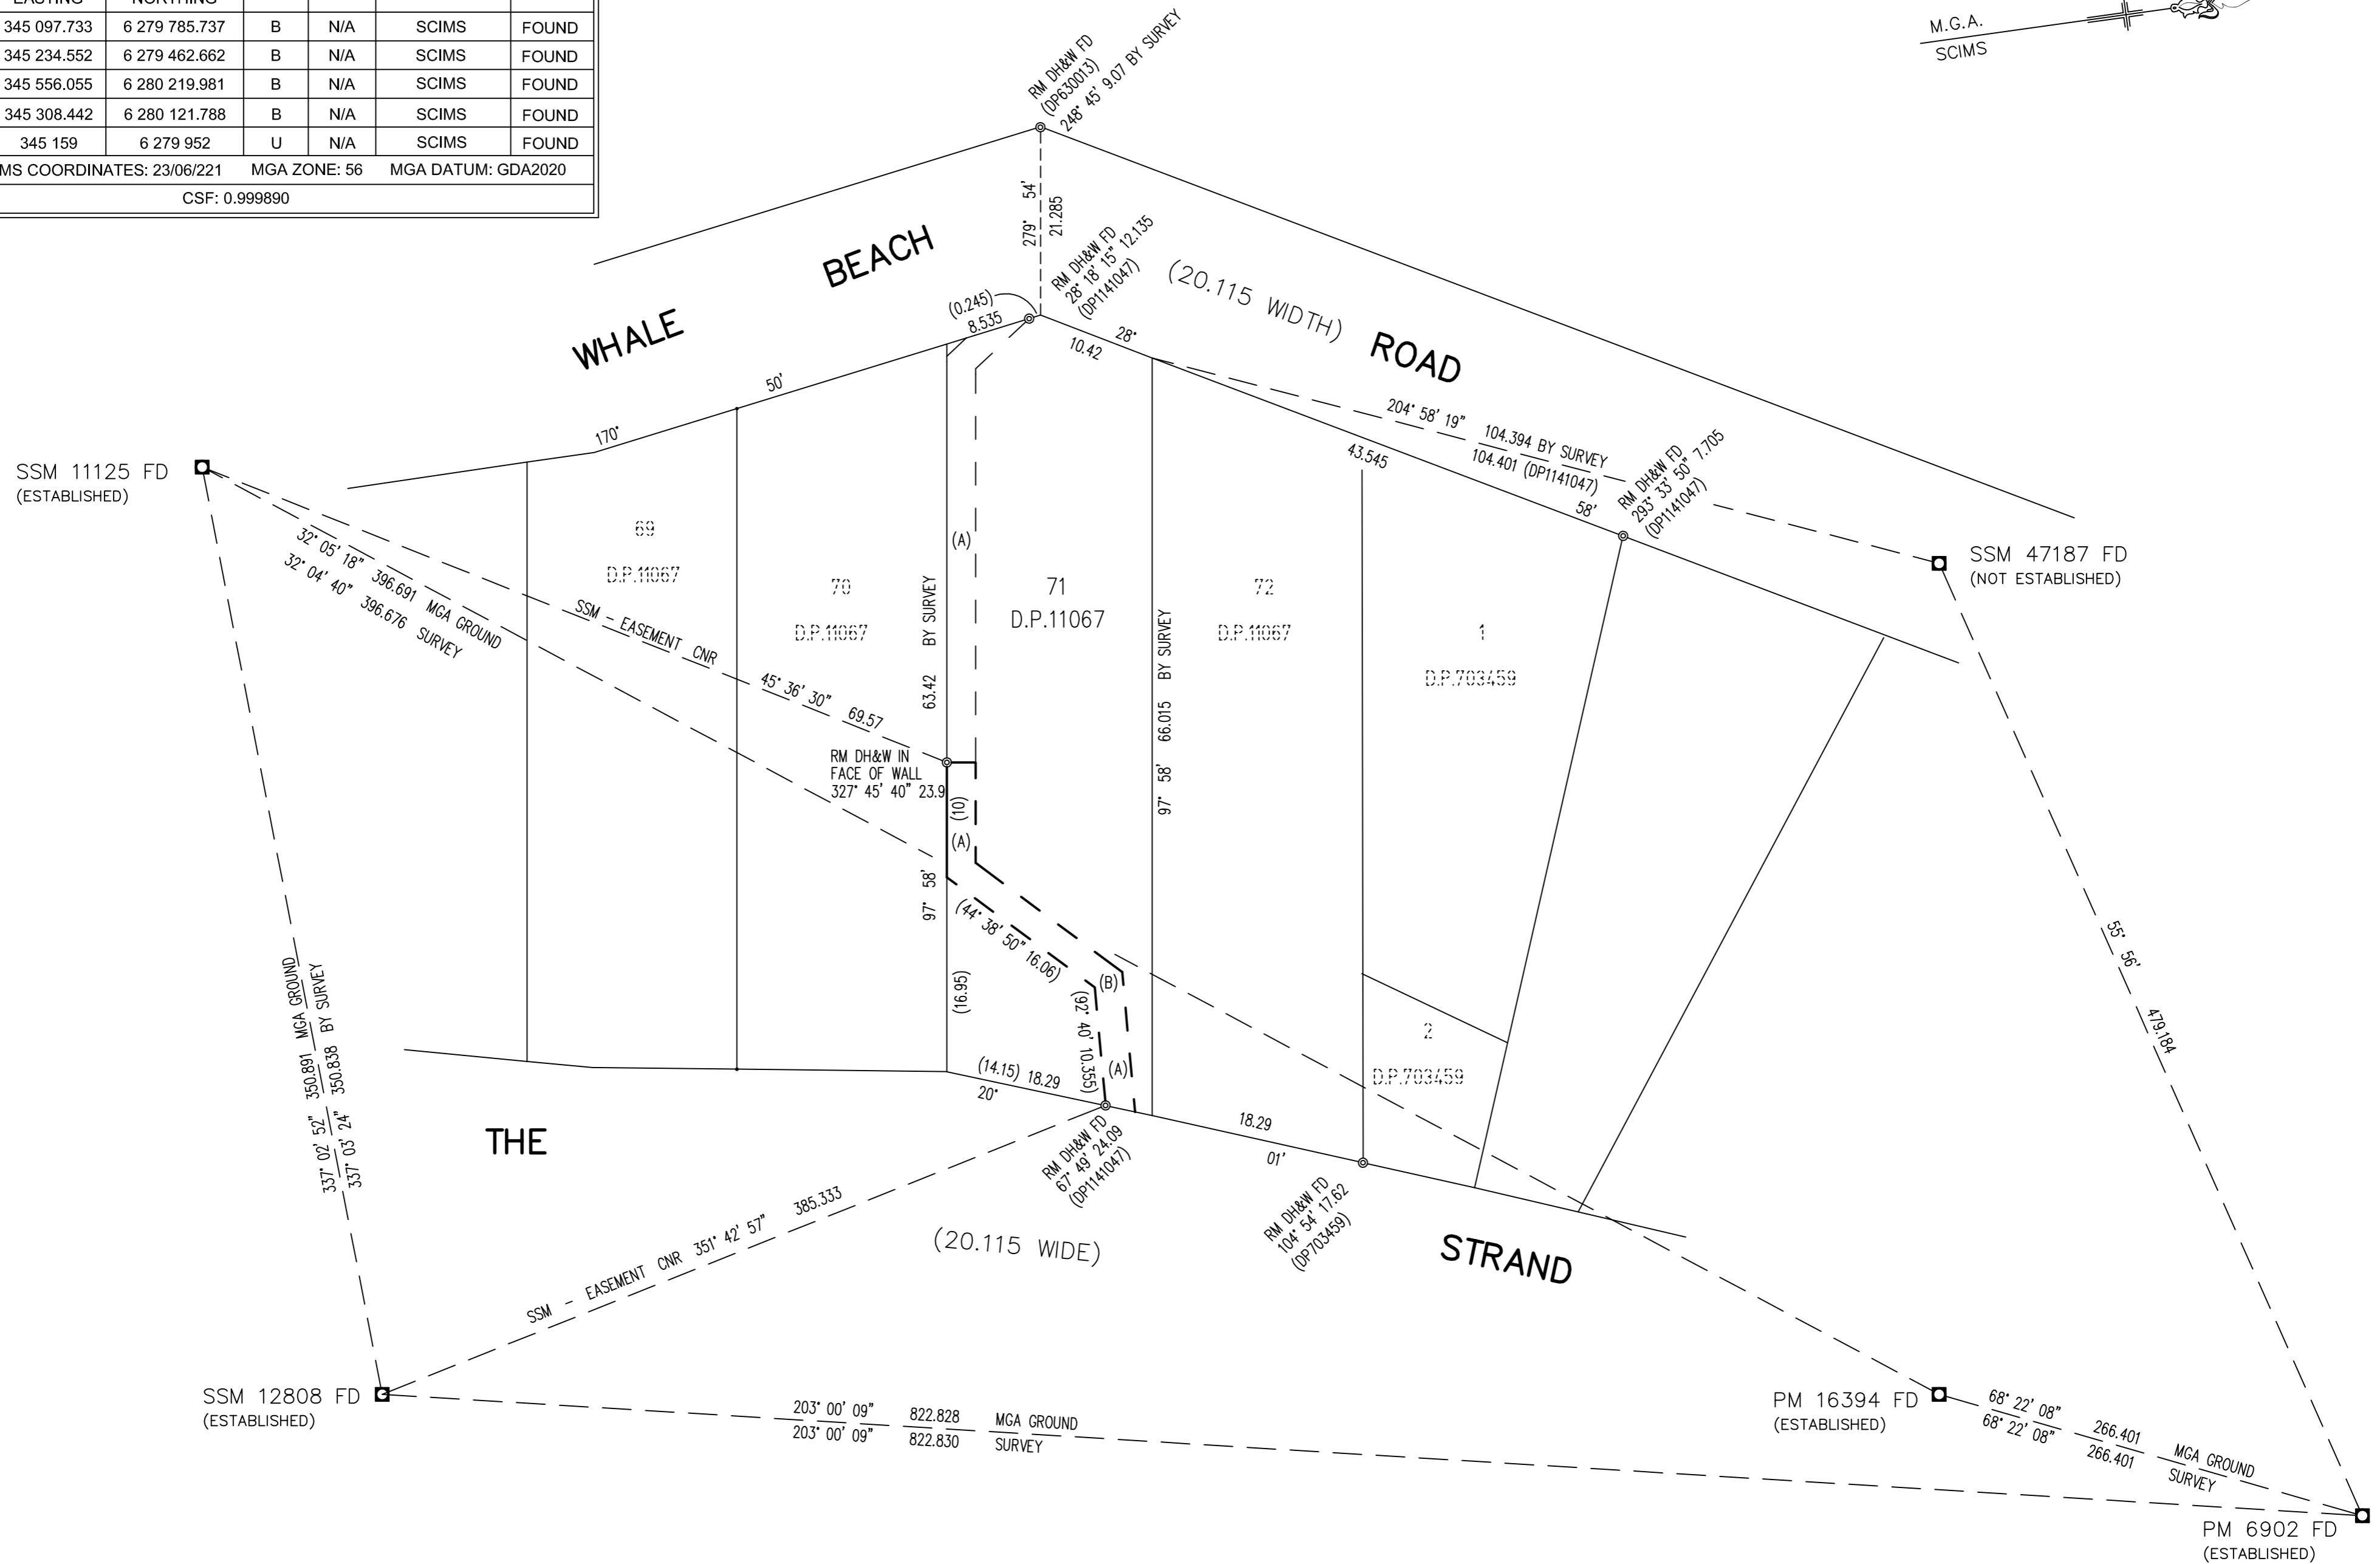


COORDINATE SCHEDULE						
MARK	M.G.A. CO-ORDINATES		CLASS	P/U	METHOD	STATE
	EASTING	NORTHING				
SSM 11125	345 097.733	6 279 785.737	B	N/A	SCIMS	FOUND
SSM 12808	345 234.552	6 279 462.662	B	N/A	SCIMS	FOUND
PM 6902	345 556.055	6 280 219.981	B	N/A	SCIMS	FOUND
PM 16394	345 308.442	6 280 121.788	B	N/A	SCIMS	FOUND
SSM 47187	345 159	6 279 952	U	N/A	SCIMS	FOUND
DATE OF SCIMS COORDINATES: 23/06/221 MGA ZONE: 56 MGA DATUM: GDA2020						
CSF: 0.999890						

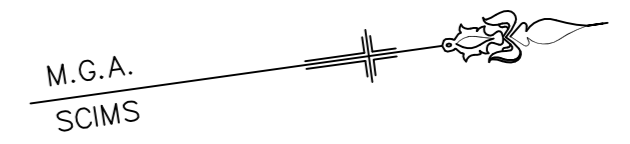

(A) EASEMENT TO DRAIN WATER 2.5 WIDE (DP1141047)  
 (B) EASEMENT TO DRAIN WATER 2.5 WIDE

Surveyor: David A. Stutchbury Date of Survey: 25/06/2021 Surveyor's Ref: 10181/18	PLAN OF EASEMENT TO DRAIN WATER WITHIN LOT 71 IN D.P.11067	L G A: NORTHERN BEACHES Locality: WHALE BEACH Subdivision No: Lengths are in metres. Reduction Ratio 1:400	Registered  DP
---	---	---	----------------------