


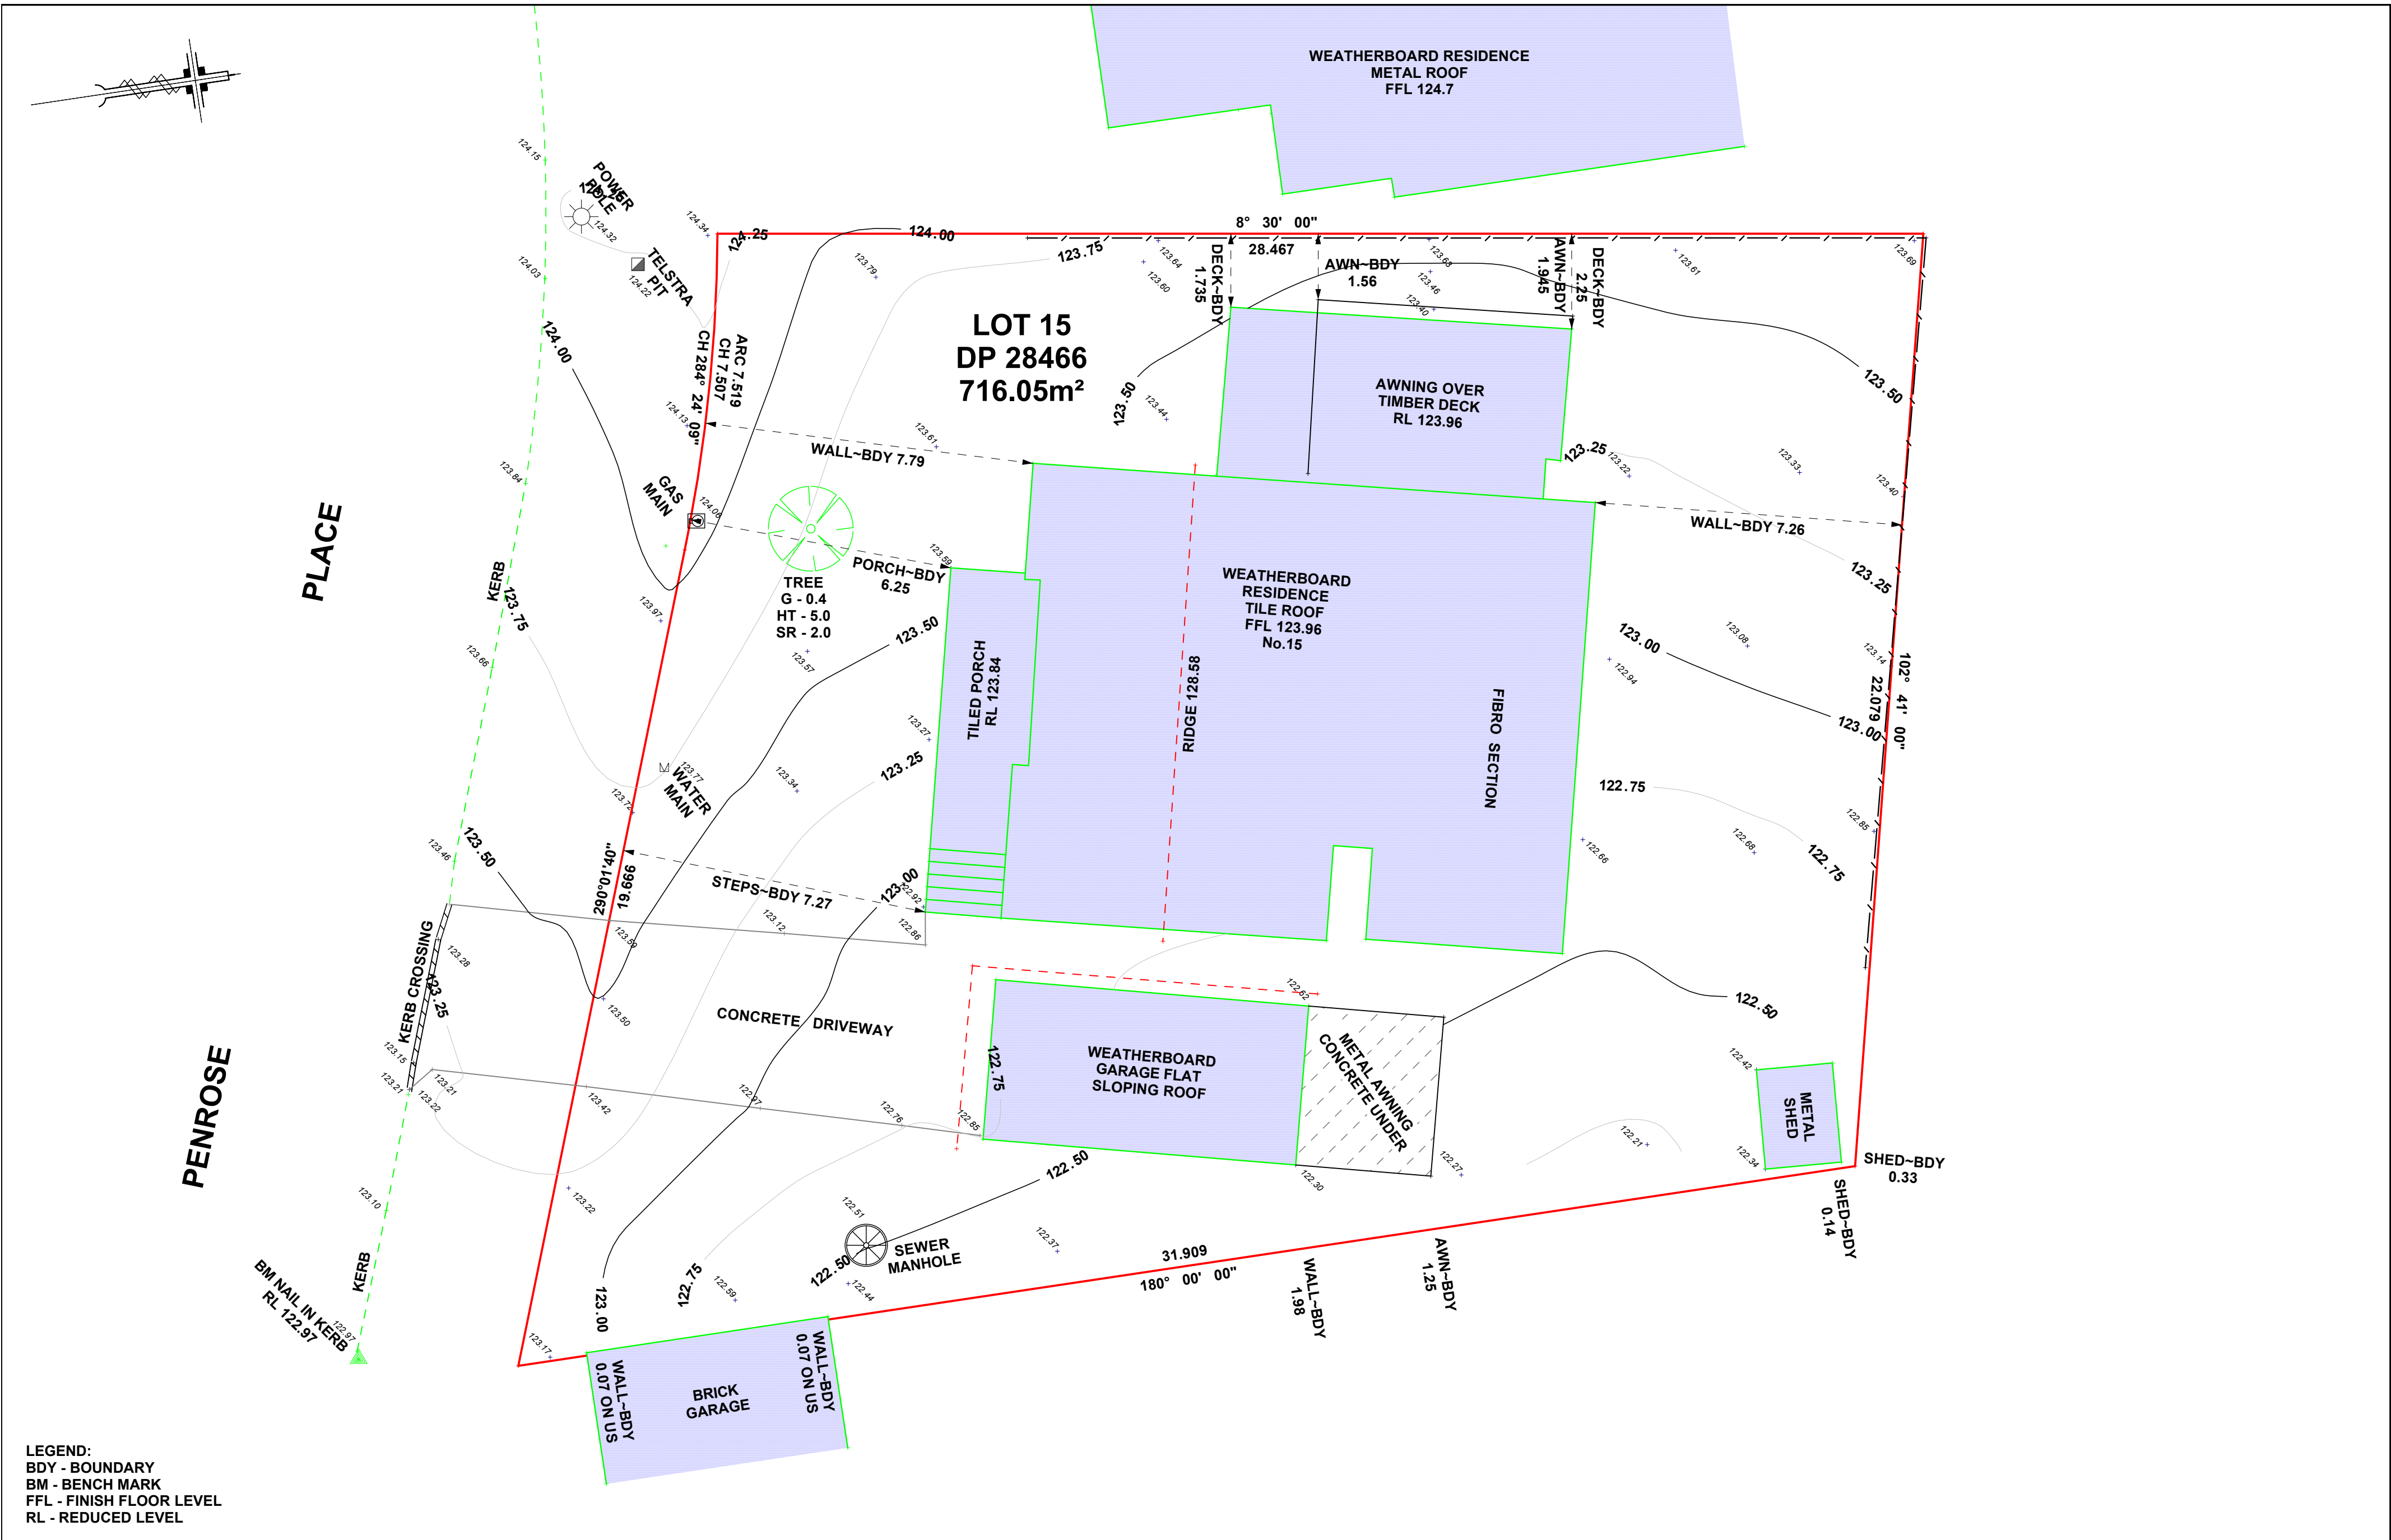

NOTE - DO NOT SCALE OFF THIS PLAN. ALL LEVELS SHOULD BE TAKEN FROM THE BENCHMARK SHOWN ON PLAN NO ATTEMPT HAS BEEN MADE TO LOCATE UNDERGROUND SERVICES DIAL BEFORE YOU DIG 1100. ONLY VISIBLE SERVICES HAVE BEEN LOCATED	JOB No : 98720	DATE OF SURVEY : 20 / NOVEMBER / 2019	15 PENROSE PLACE IDENTIFICATION SURVEY LOT 15 DP 28466	----- JOHN LOWE/CANDICE LOWE SURVEYOR REGISTERED UNDER THE SURVEYING ACT 2002	JOHN LOWE AND ASSOCIATES PTY LTD CONSULTING LAND AND ENGINEERING SURVEYORS <u>NARELLAN</u> 1/4 GRAHAM'S HILL RD, NARELLAN PHONE : 9602-4582, 9602-40104 PO BOX 409 NARELLAN NSW 2567 candice@jlsurveys.com.au <u>TAHMOOR</u> 146 LYREBIRD RD, PHEASANTS NEST PHONE : 4684-3227 john@jlsurveys.com.au A.B.N. 76 071 037 959
	CLIENT : STEVE KHATCHADOURIAN	PLOT DATE : 19/07/2021			
	LOCATION : FRENCHS FOREST	DATUM : AHD PM29336			
	SCALE : 1:100				