

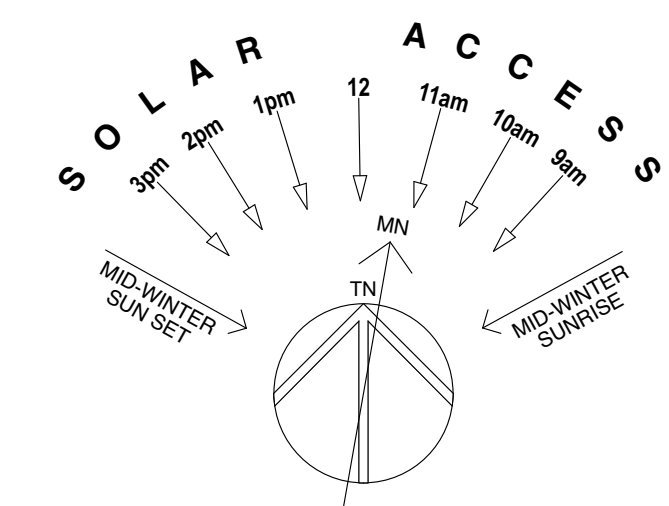


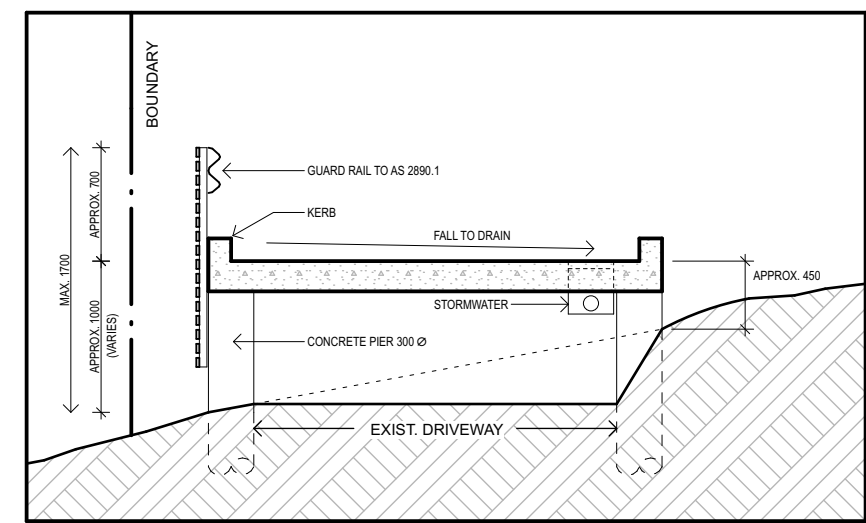

NOTE: (A)... RIGHT OF CARRIAGEWAY 3.5 WIDE & VARIABLE WIDTH
EASEMENT FOR SERVICES 3.5 WIDE & VARIABLE WIDTH
EASEMENT FOR DRAINAGE 3.5 WIDE & VARIABLE WIDTH
(B)... EASEMENT FOR GARBAGE BIN STORAGE 2 WIDE
(C)... RESTRICTION ON USE OF LAND (POSITION TO BE CONFIRMED)

No.	BEARING	DISTANCE	ARC	RADIUS
1	125°41'50"	1.745	1.745	13.715
2	111°58'40"	4.8	4.825	13.715
3	97°16'10"	2.215	2.22	13.715
4	84°06'05"	4.07	4.085	13.715
5	234°40'10"	10.195		
6	234°40'10"	12.04		
7	234°40'10"	15.86		
8	255°36'55"	4.015		
9	278°49'55"	4.54		
10	251°40'30"	3.8		
11	237°26'15"	1.825		
12	227°47'10"	2.005		
13	257°50'10"	3.59	3.675	4.925
14	283°38'10"	3.43	3.44	12.775
15	300°48'50"	3.495	3.5	23.775
16	312°14'45"	3.67	3.685	13.17
17	323°25'55"	4.015		

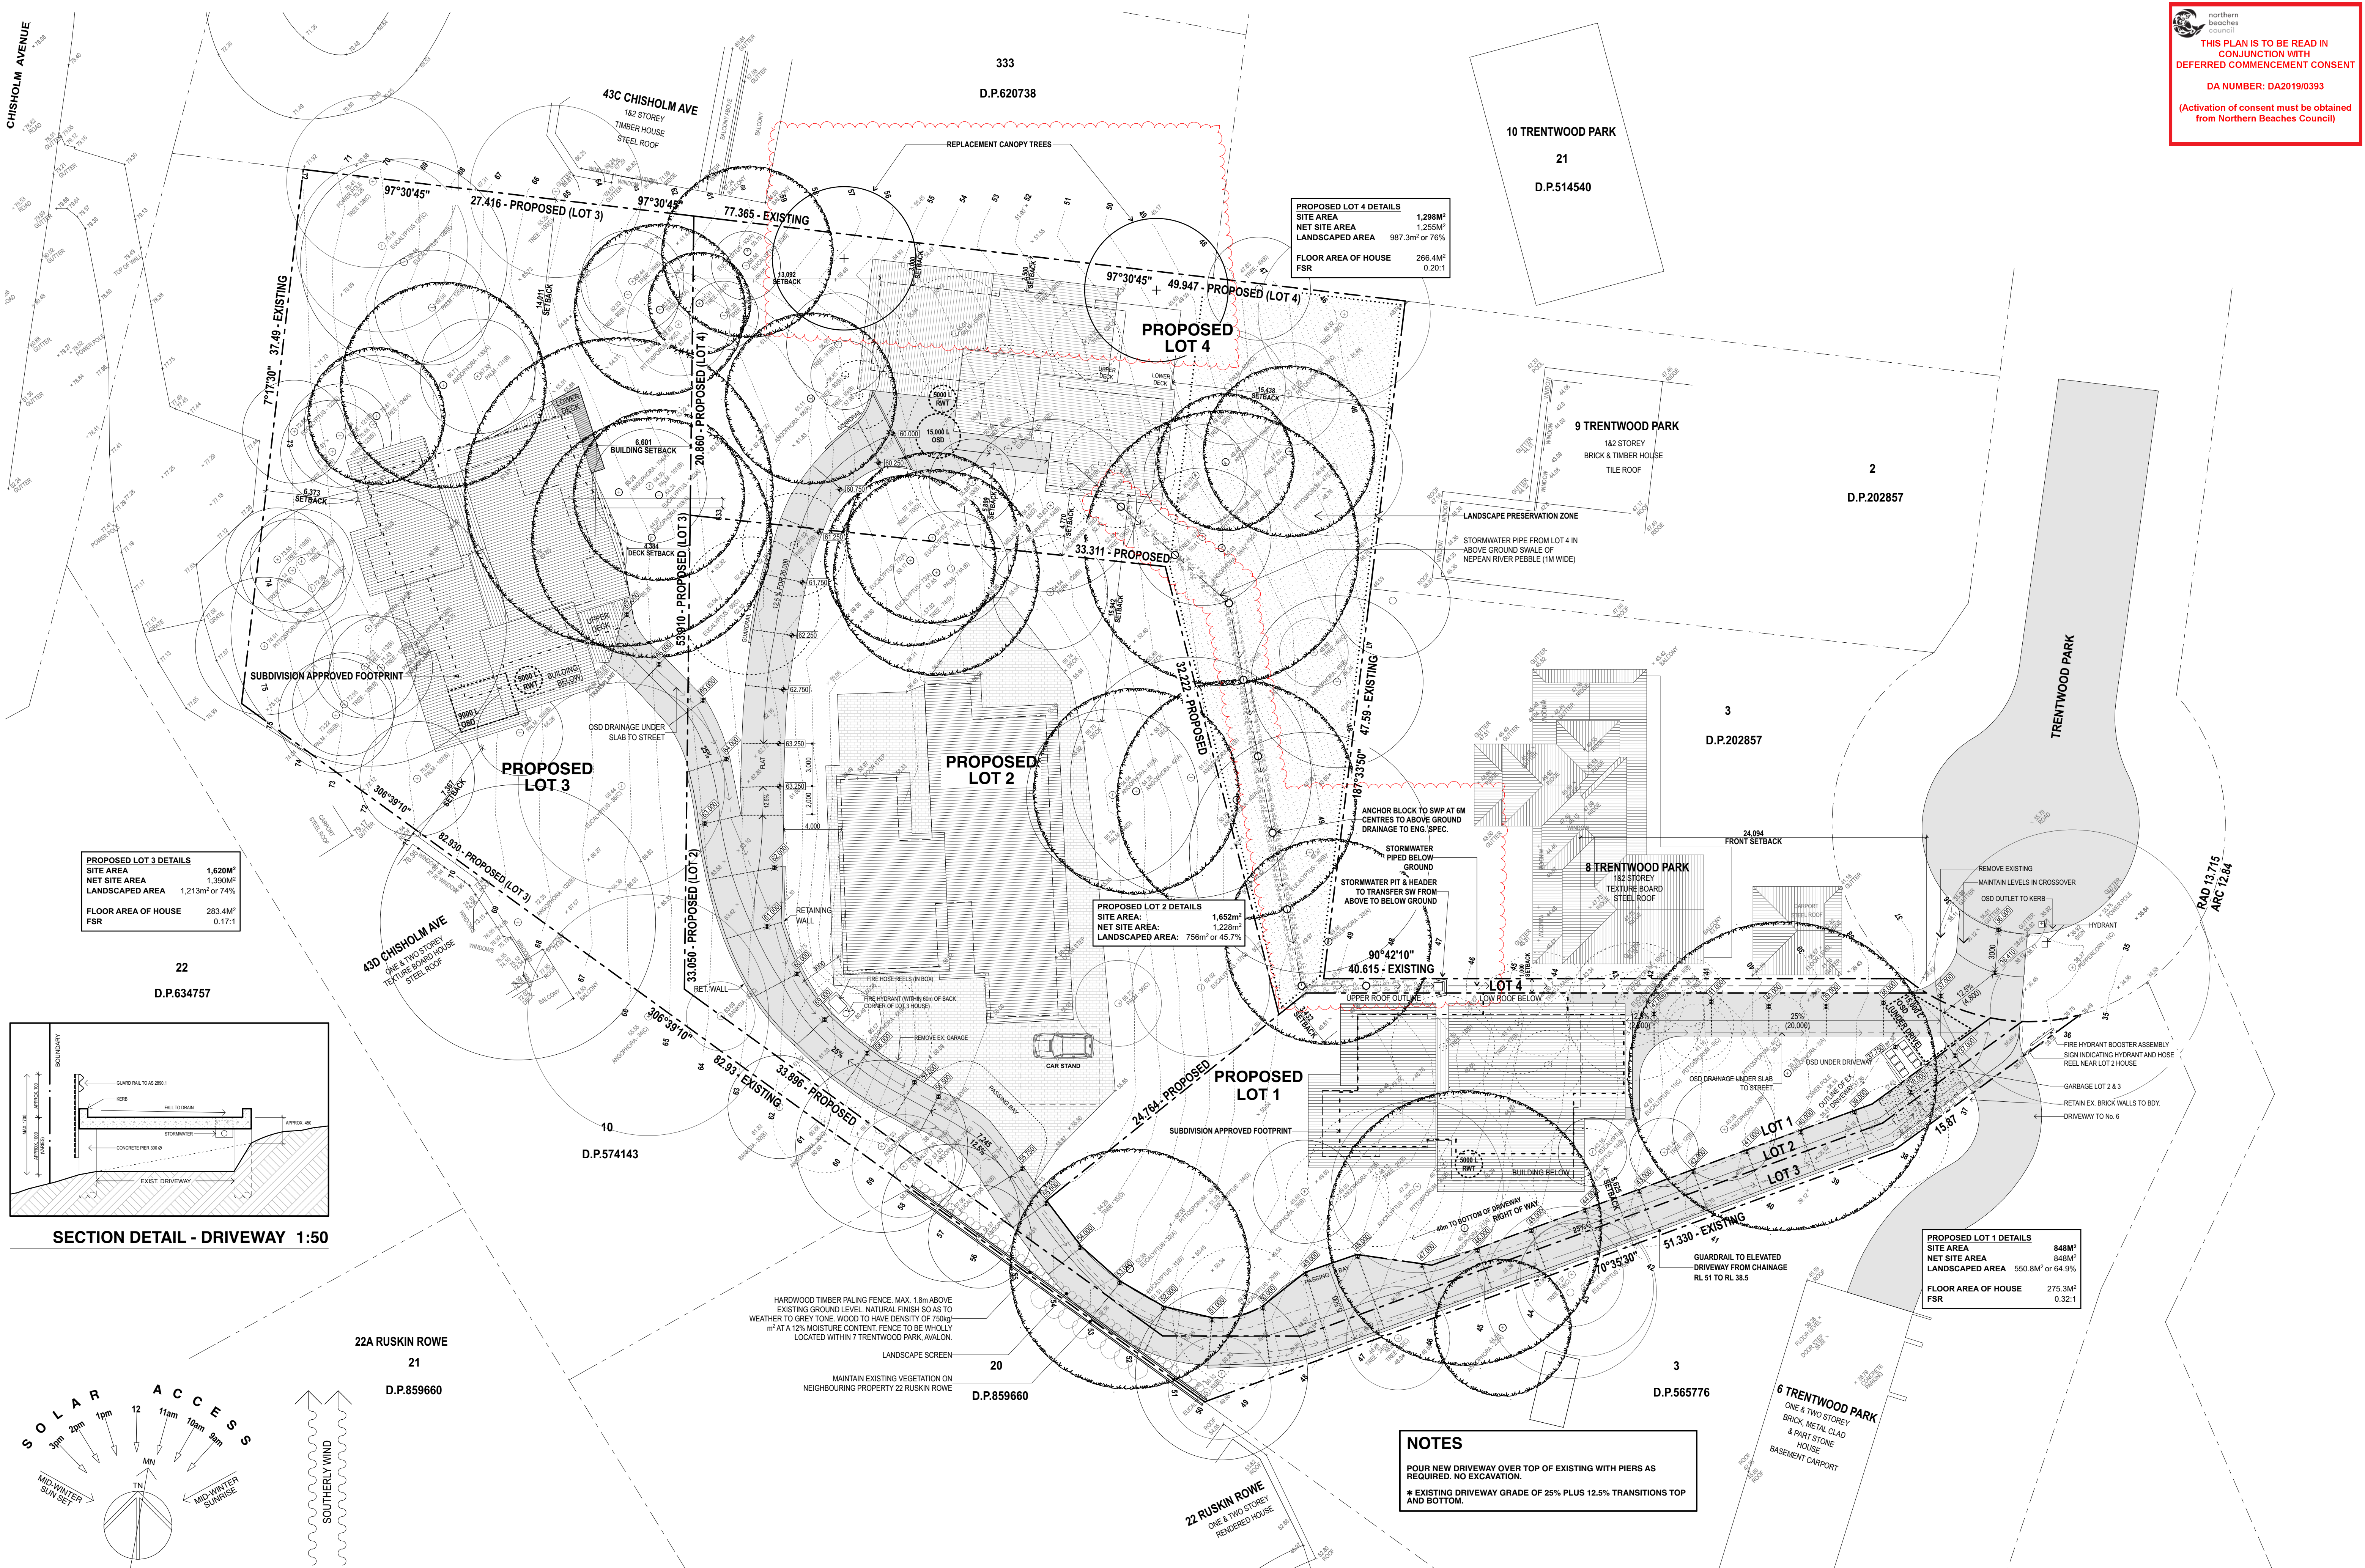