



northern
beaches
council

THIS PLAN IS TO BE READ IN
CONJUNCTION WITH
THE CONDITIONS OF DEVELOPMENT
CONSENT

DA2025/0053

1 SKYLINE PLACE,
FRENCHS FOREST

1 LOCATION PLAN
SOURCE: SIX MAPS, NTS


UNIT 1,
LEVEL 2

SKYLINE PLACE

2 SITE PLAN
1:500



DA2025/0053

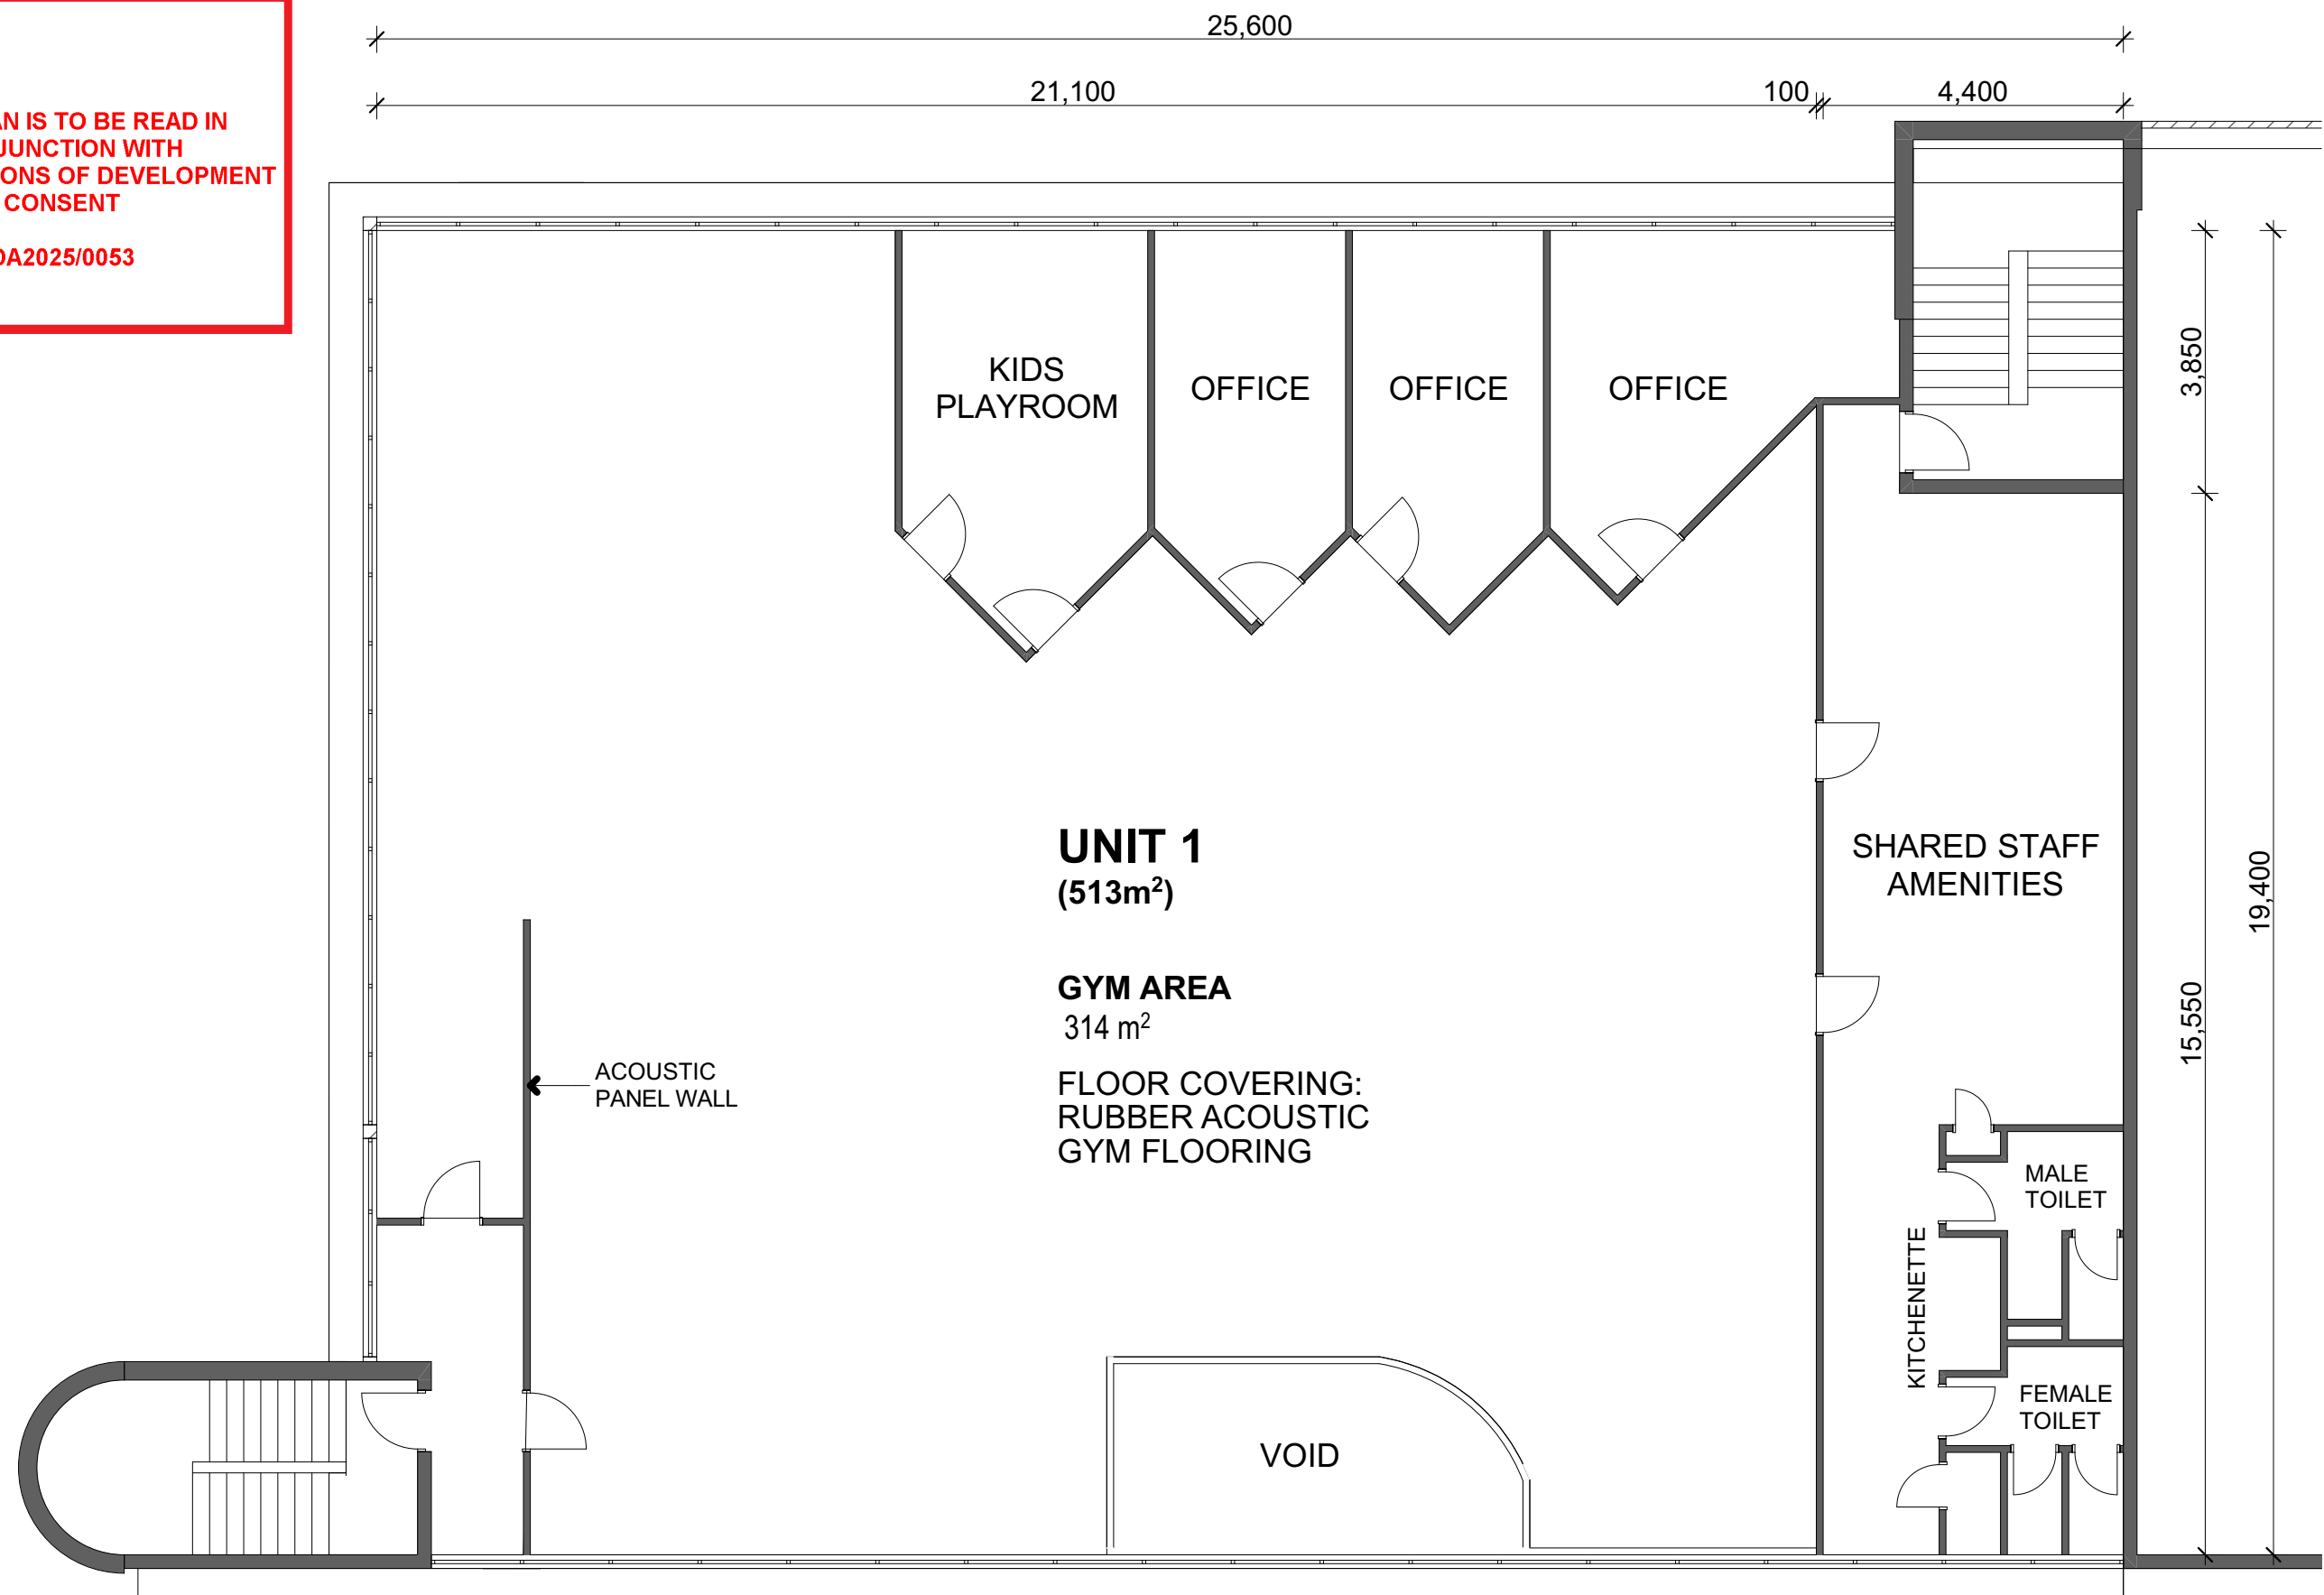

FLOOR PLAN
1:100

[illegible]

DEVELOPMENT APPLICATION FOR
SECOND FLOOR TENANCY OF LOT 1
1 SKYLINE PLACE, FRENCHS FOREST
SP 72120

SCALE:
AS SHOWN

P A S T U D I O
LEVEL 2, 20 YOUNG ST. NEUTRAL BAY, NSW 2089
TEL: 8968 1900 FAX: 8968 1999 ACN: 603 389 288

FILE: SKY1 DA F45.pln

--	--