


PLAN OF PROPOSED SUBDIVISION OF PART LOT II IN DP 577062

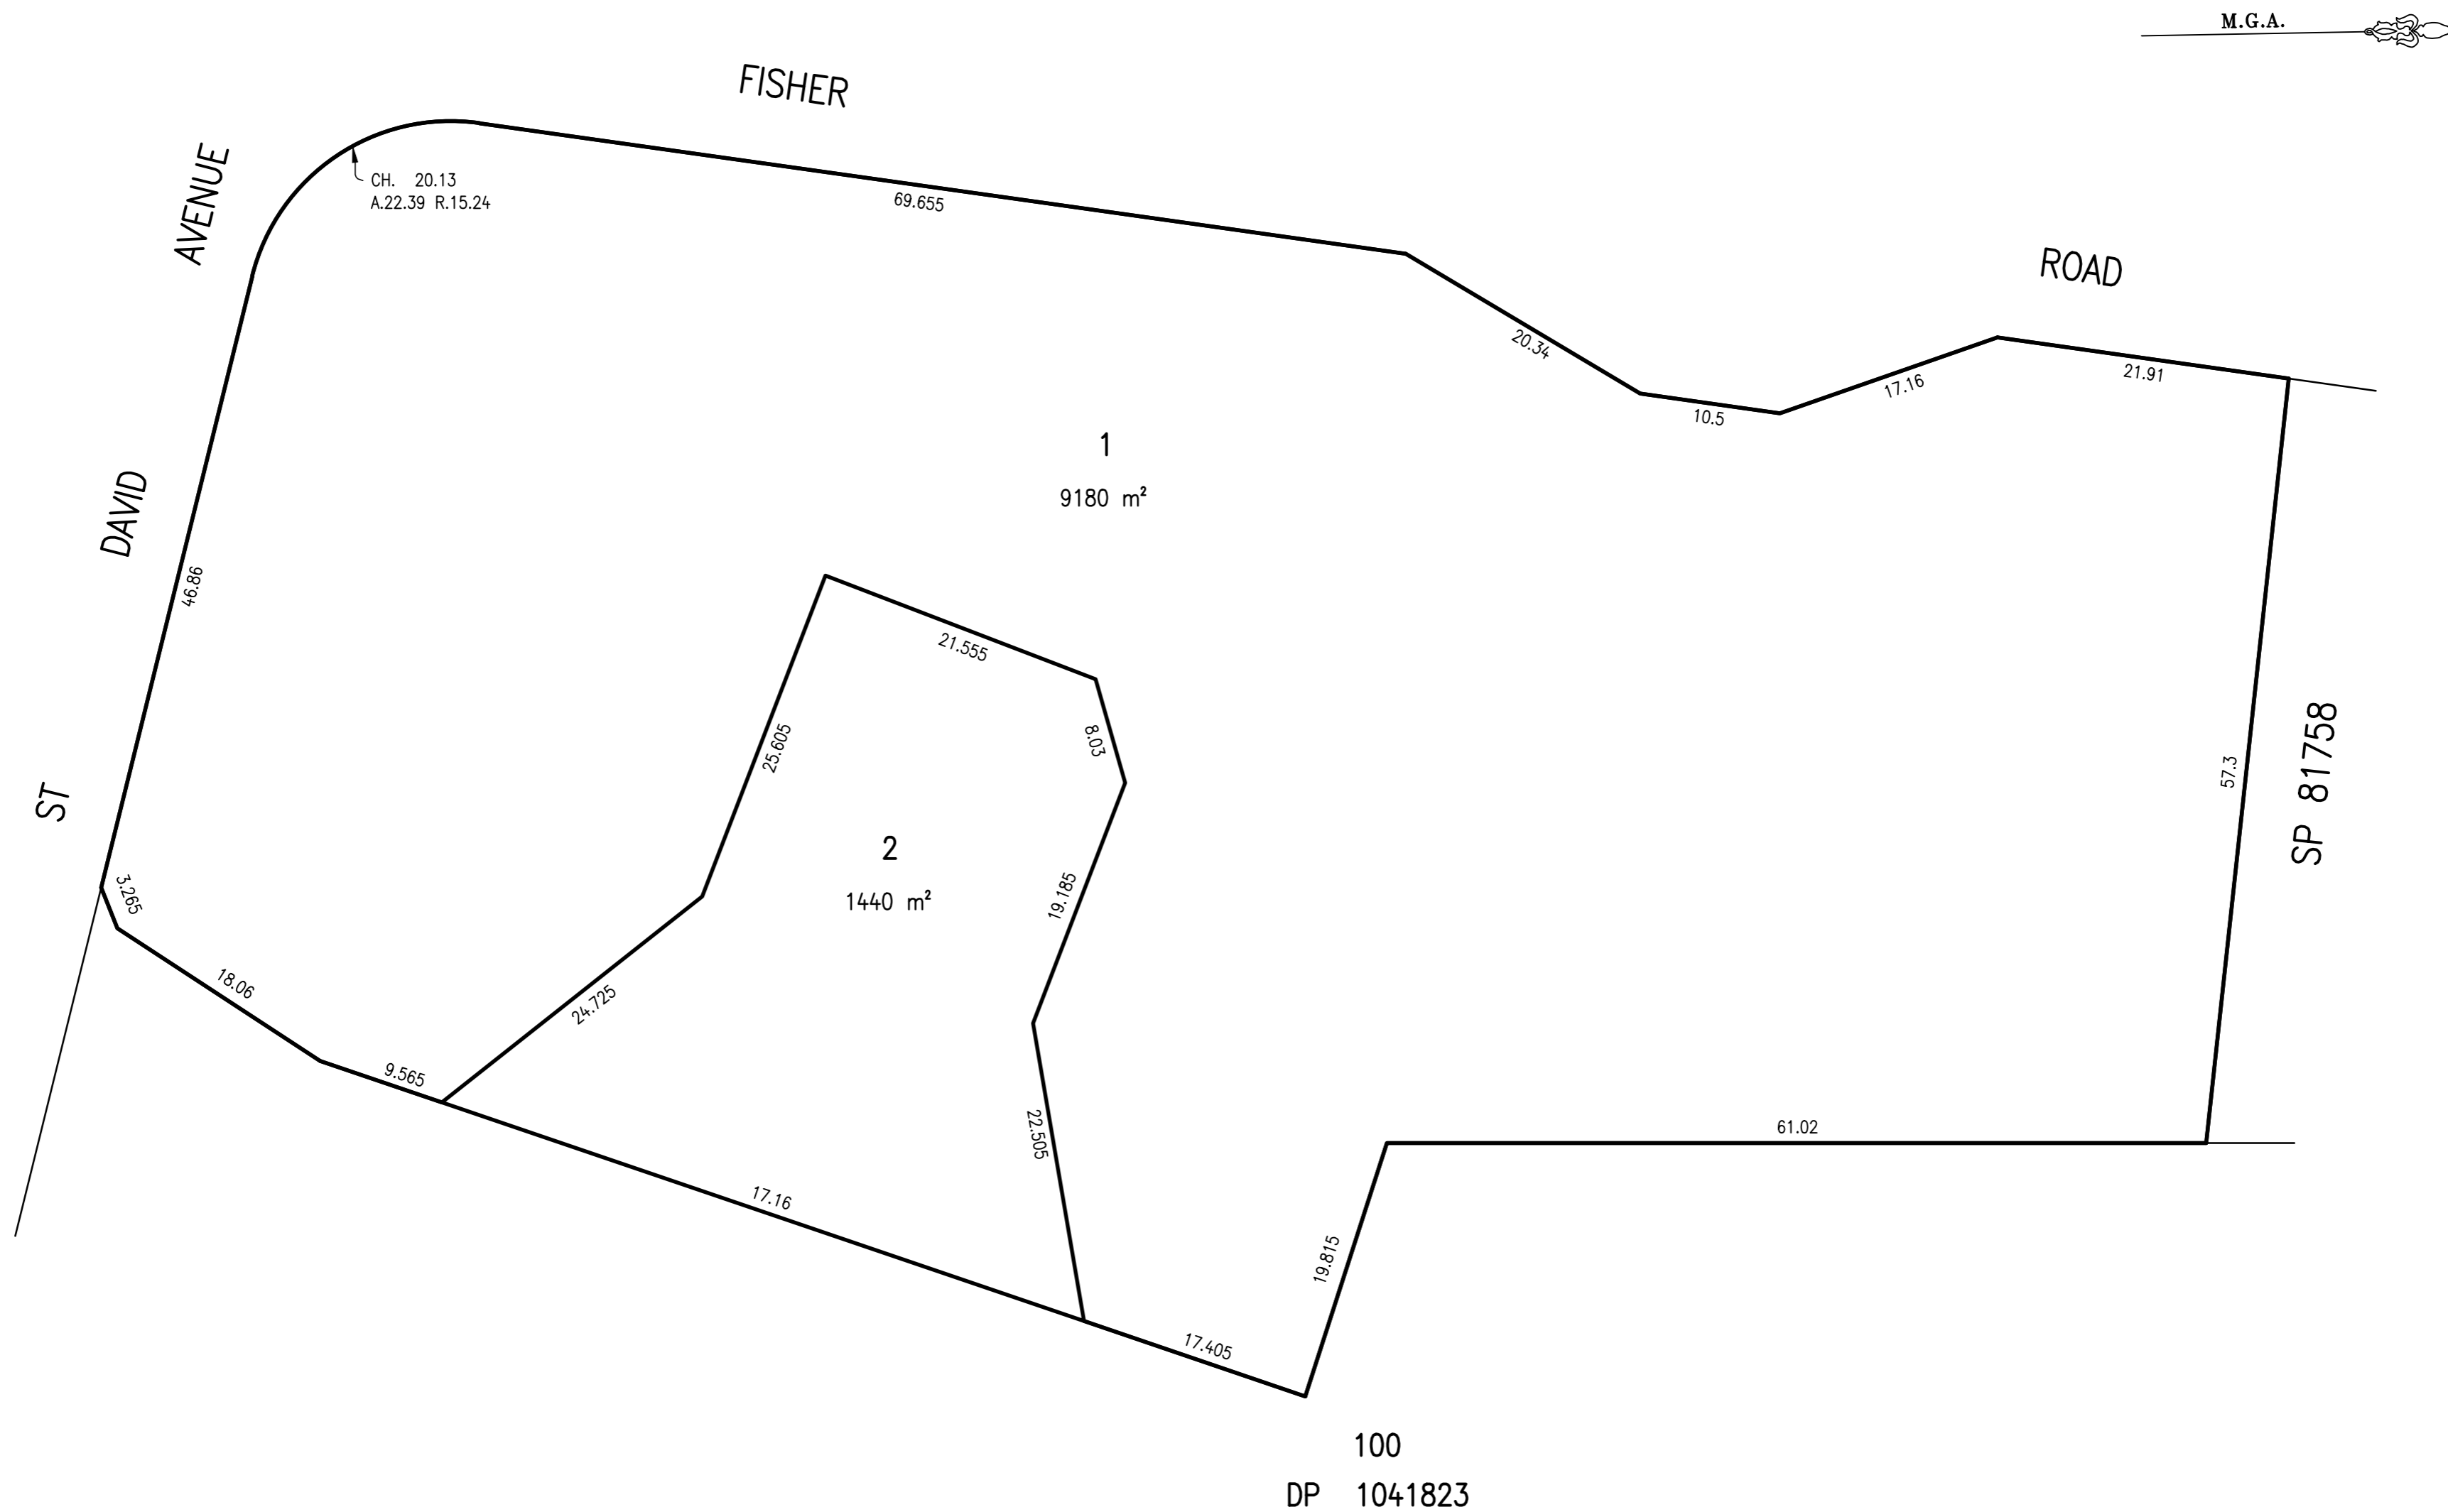

DIMENSIONS AND AREAS SUBJECT TO FINAL SURVEY

Surveyor: TASY MORAITIS
 Date of Survey:
 Surveyor's Ref: 170110 DSUB

PLAN OF PROPOSED SUBDIVISION OF PART
 LOT II IN DP 577062

LGA: NORTHERN BEACHES
 Locality: DEE WHY
 Subdivision No:
 Lengths are in metres. Reduction Ratio 1:400(A2)

REGISTERED
 CONTRACT PLAN
 Plan compiled from
 architectural CAD data.
 Plan is subject to final
 survey after completion
 of construction.

DRAFT
 PRINTED 30 AUG 2018
 ISSUE 1